


ECONOLITE ASC/3-2070
OVERLAP PROGRAMMING DETAIL

(program controller as shown)

1. From Main Menu select
2. CONTROLLER
2. From CONTROLLER Submenu select
2. VEHICLE OVERLAPS

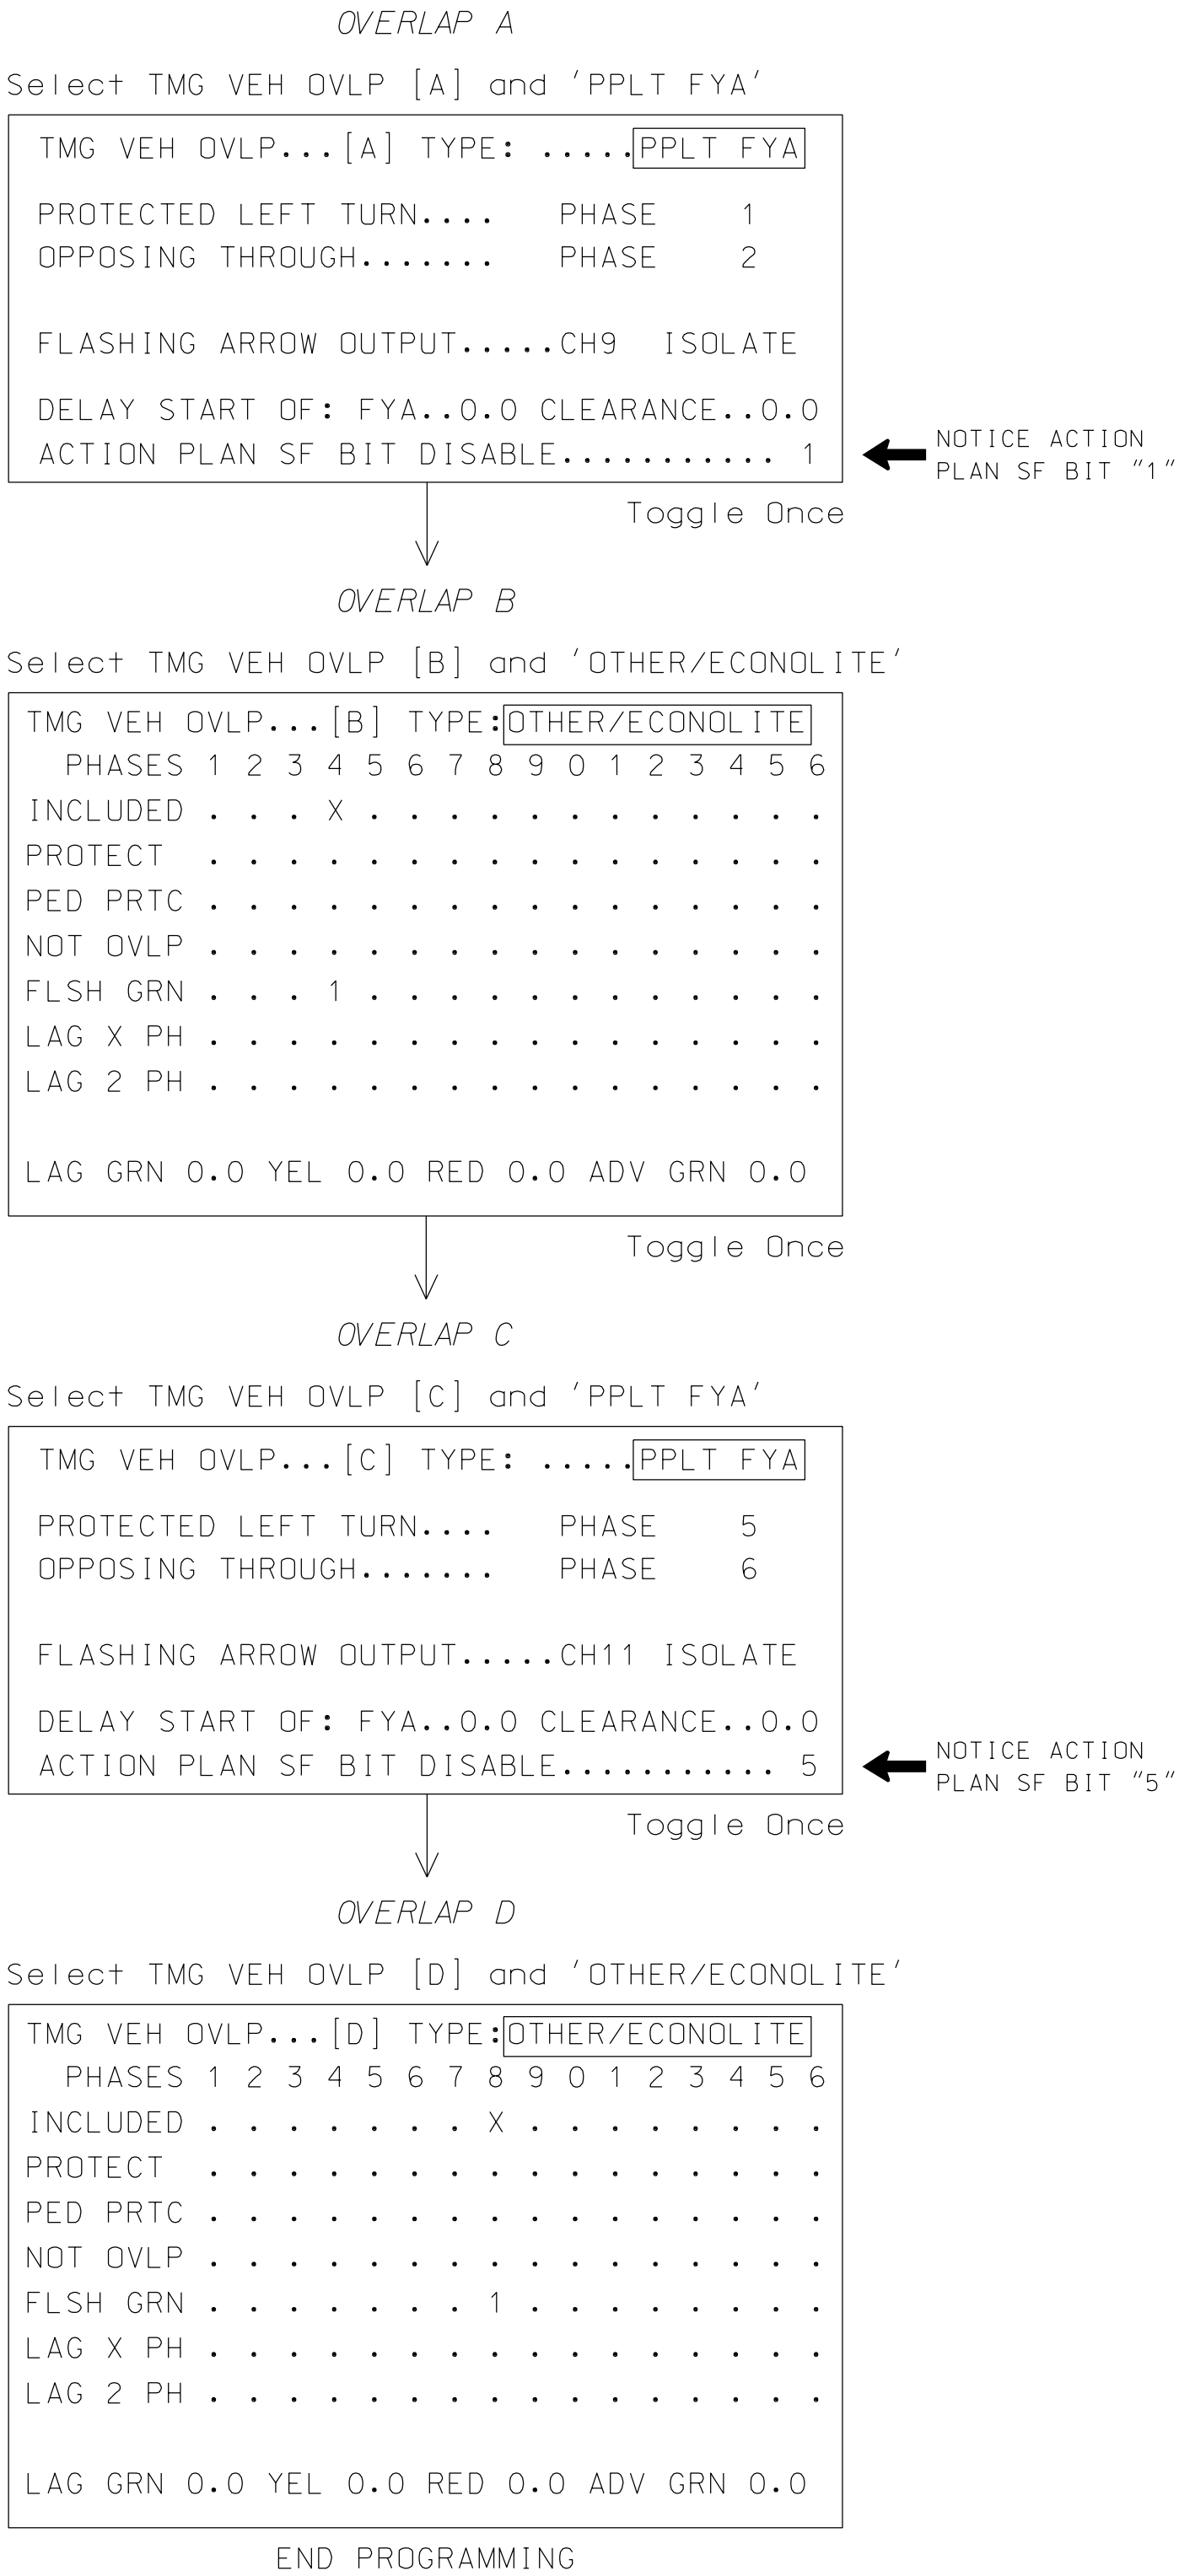

ECONOLITE ASC/3-2070 VEHICLE DETECTOR SETUP
PROGRAMMING DETAIL FOR ALTERNATE PHASING


LOOPS 1A AND 5A

(program controller as shown)

IMPORTANT!


Program detectors per the input file connection and programming chart shown on sheet 1 before proceeding.

1. From Main Menu select
8. UTILITIES
2. From UTILITIES Submenu select
1. COPY/CLEAR
3. Copy from DETECTOR PLAN "1" to DETECTOR PLAN "2".

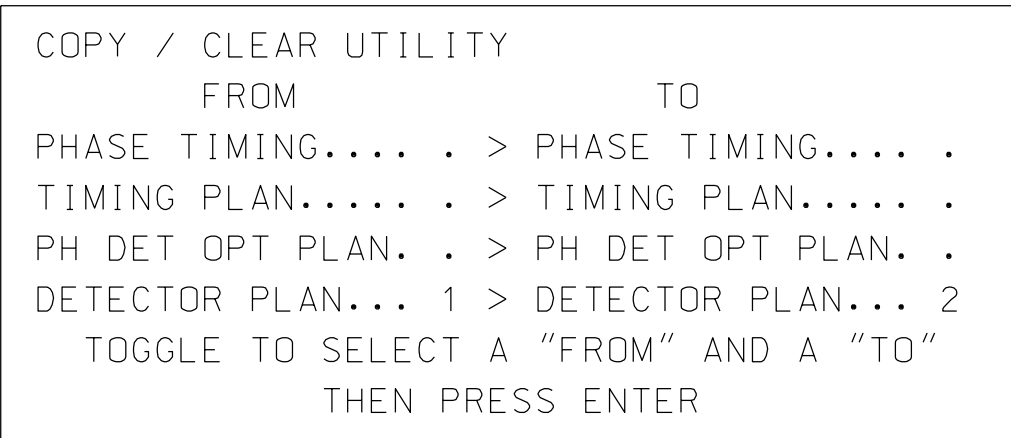


4. From Main Menu select
6. DETECTORS
5. From DETECTOR Submenu select
2. VEHICLE DETECTOR SETUP
6. Place cursor in VEH DET PLAN [] position and enter "2".


- Place cursor in VEH DETECTOR [] position and enter "1".
- Set delay time to "3".

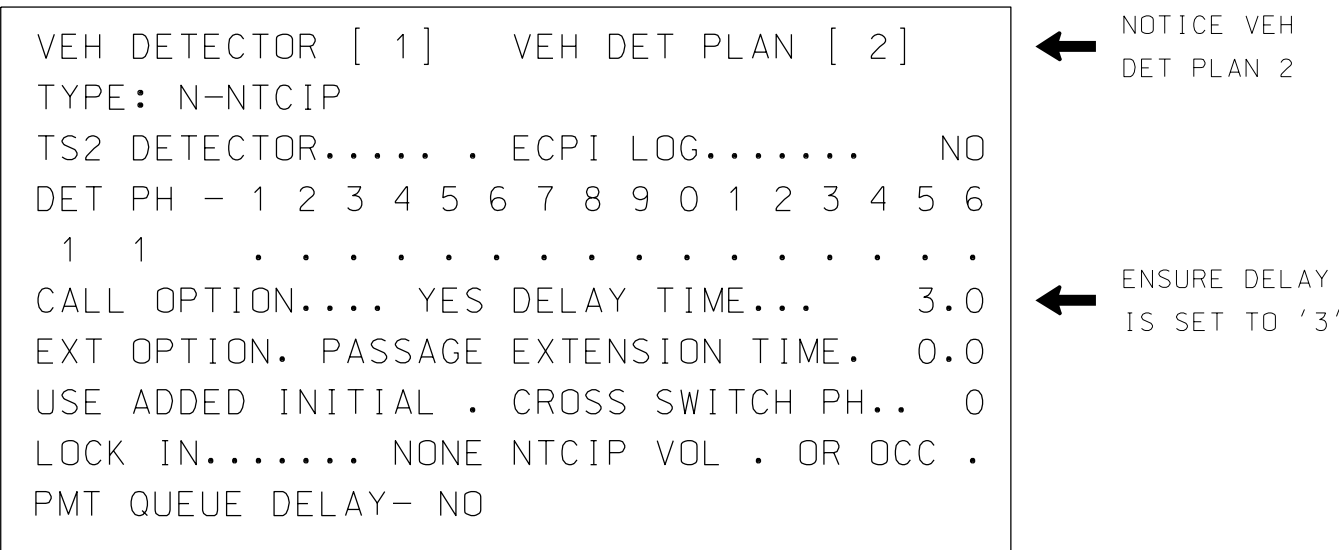


- Place cursor in VEH DETECTOR [] position and enter "26".
- Set assigned phase to "0".

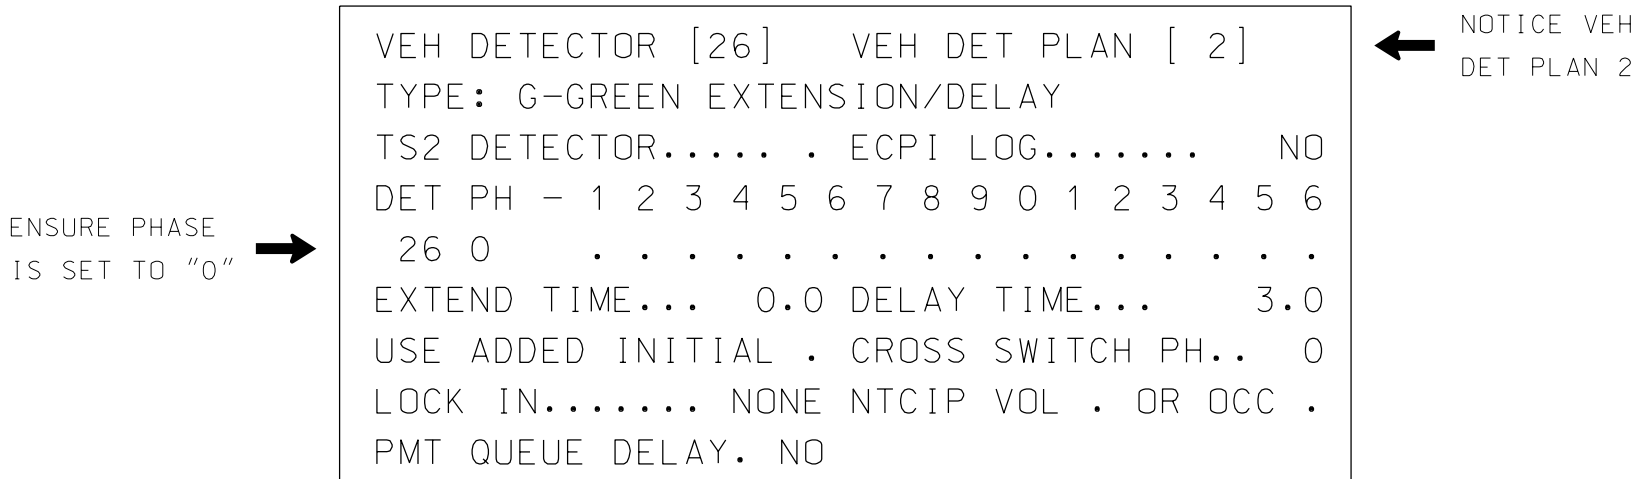

- Place cursor in VEH DETECTOR [] position and enter "5".
- Set delay time to "3".

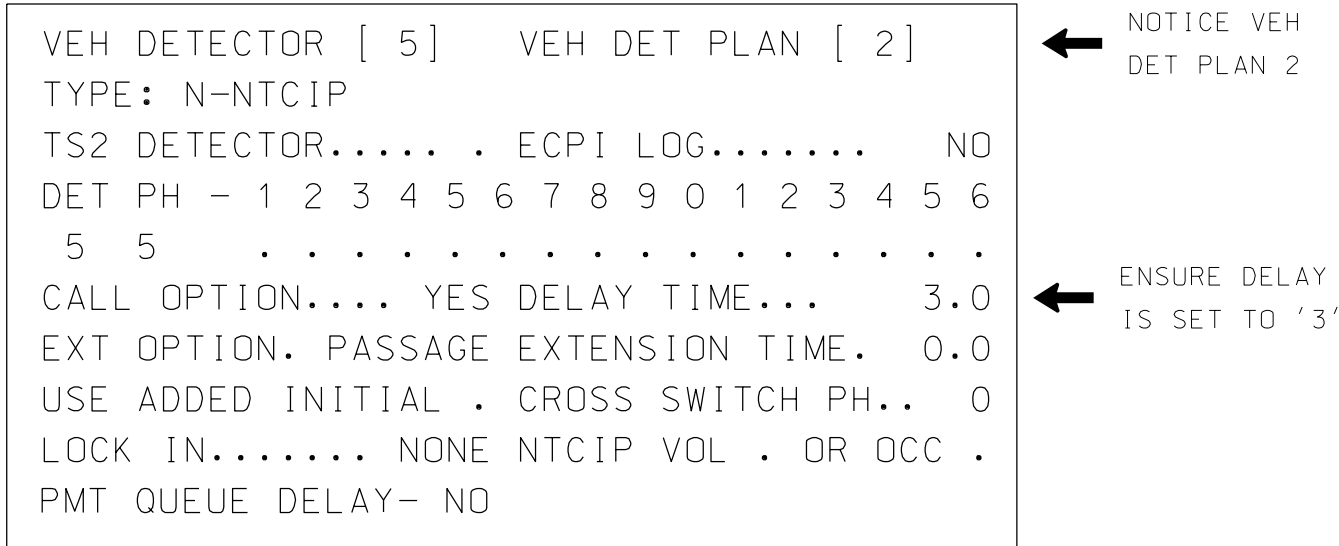

- Place cursor in VEH DETECTOR [] position and enter "22".
- Set assigned phase to "0".

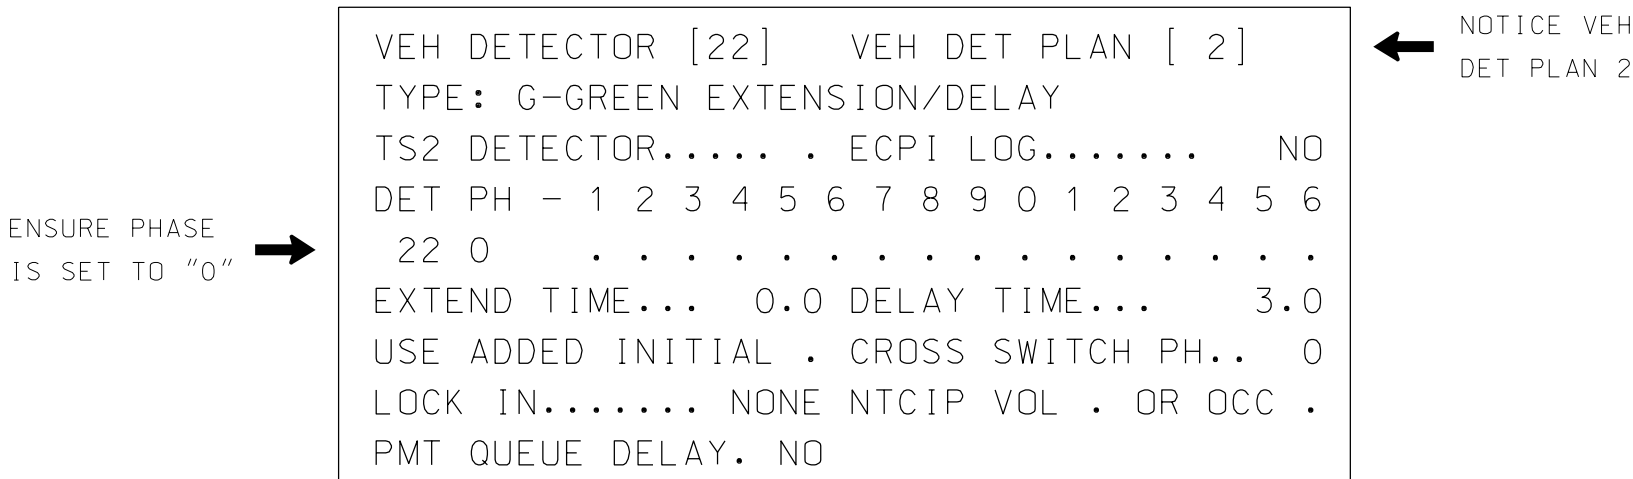

END PROGRAMMING

THIS ELECTRICAL DETAIL IS FOR
THE SIGNAL DESIGN: 07-0935T2
DESIGNED: January 2025
SEALED: 03-14-2025
REVISED: N/A

Electrical Detail - Sheet 2 of 4
Temporary Design 2

ELECTRICAL AND PROGRAMMING
DETAILS FOR:

Prepared for the Offices of:

750 N.Greenfield Pkwy,Garner,NC 27529

SR 1820 (Skeet Club Road)
at
SR 1818 (Johnson Street)

Division 7 Guilford County High Point

PLAN DATE: January 2025 REVIEWED BY: AM Encarnacion

PREPARED BY: JT Stiff REVIEWED BY: PL Alexander

REVISIONS INIT. DATE

DOCUMENT NOT CONSIDERED
FINAL UNLESS ALL
SIGNATURES COMPLETED

SEAL



Designed by:
Anthony Encarnacion
DATE: 3/14/2025

SIG. INVENTORY NO. 07-0935T2

13-MAR-2025 15:08
PW:///SUD0036433_worhtkins-com:ATKMANC01/Documents/Roads and Bridges/Projects/100059632_JSSR S1g and ITS/Task 05.11_Signals/070935T2_signal_e_2022mcd.dgn
S1F4685 AT L0591089