




DocuSigned by:
Stacie Mitchell
04/26/2021
BBC611B64F10458
SIGNATURE DATE

1B64F19458



SIGNATURE	DATE

SIGNATURE	DATE
-----------	------

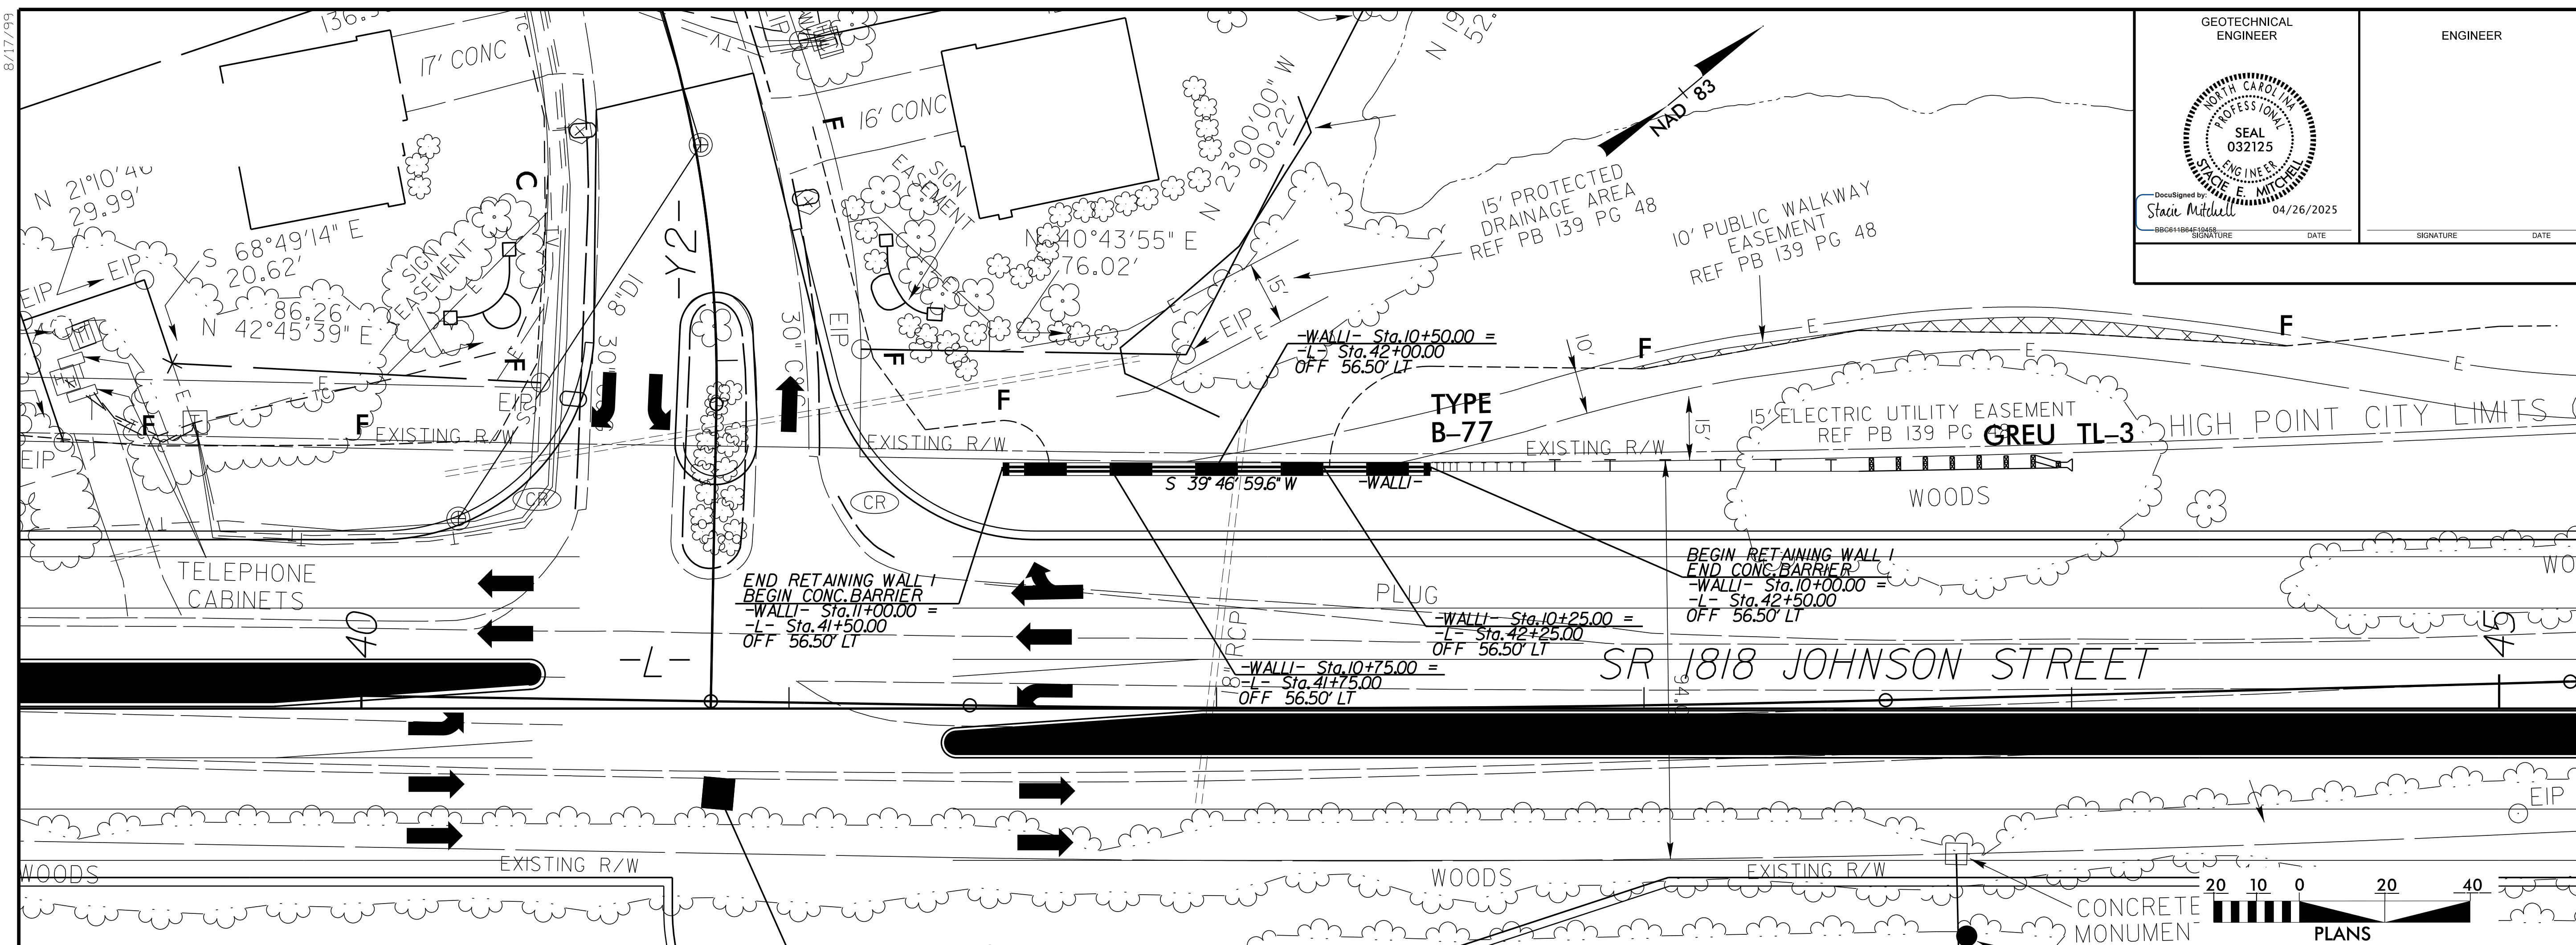

-WALLI- ENVELOPE

APPROXIMATE WALL FACE AREA = 522 SQFT

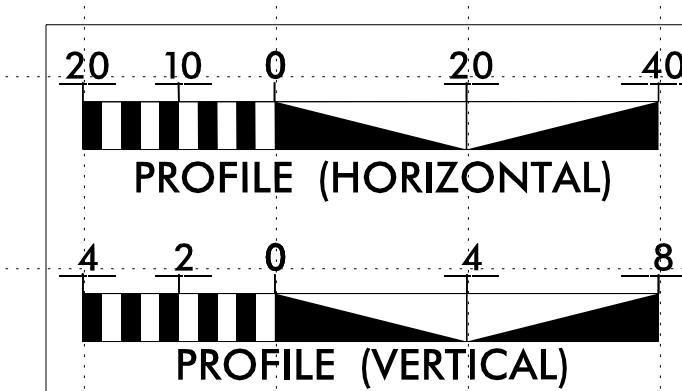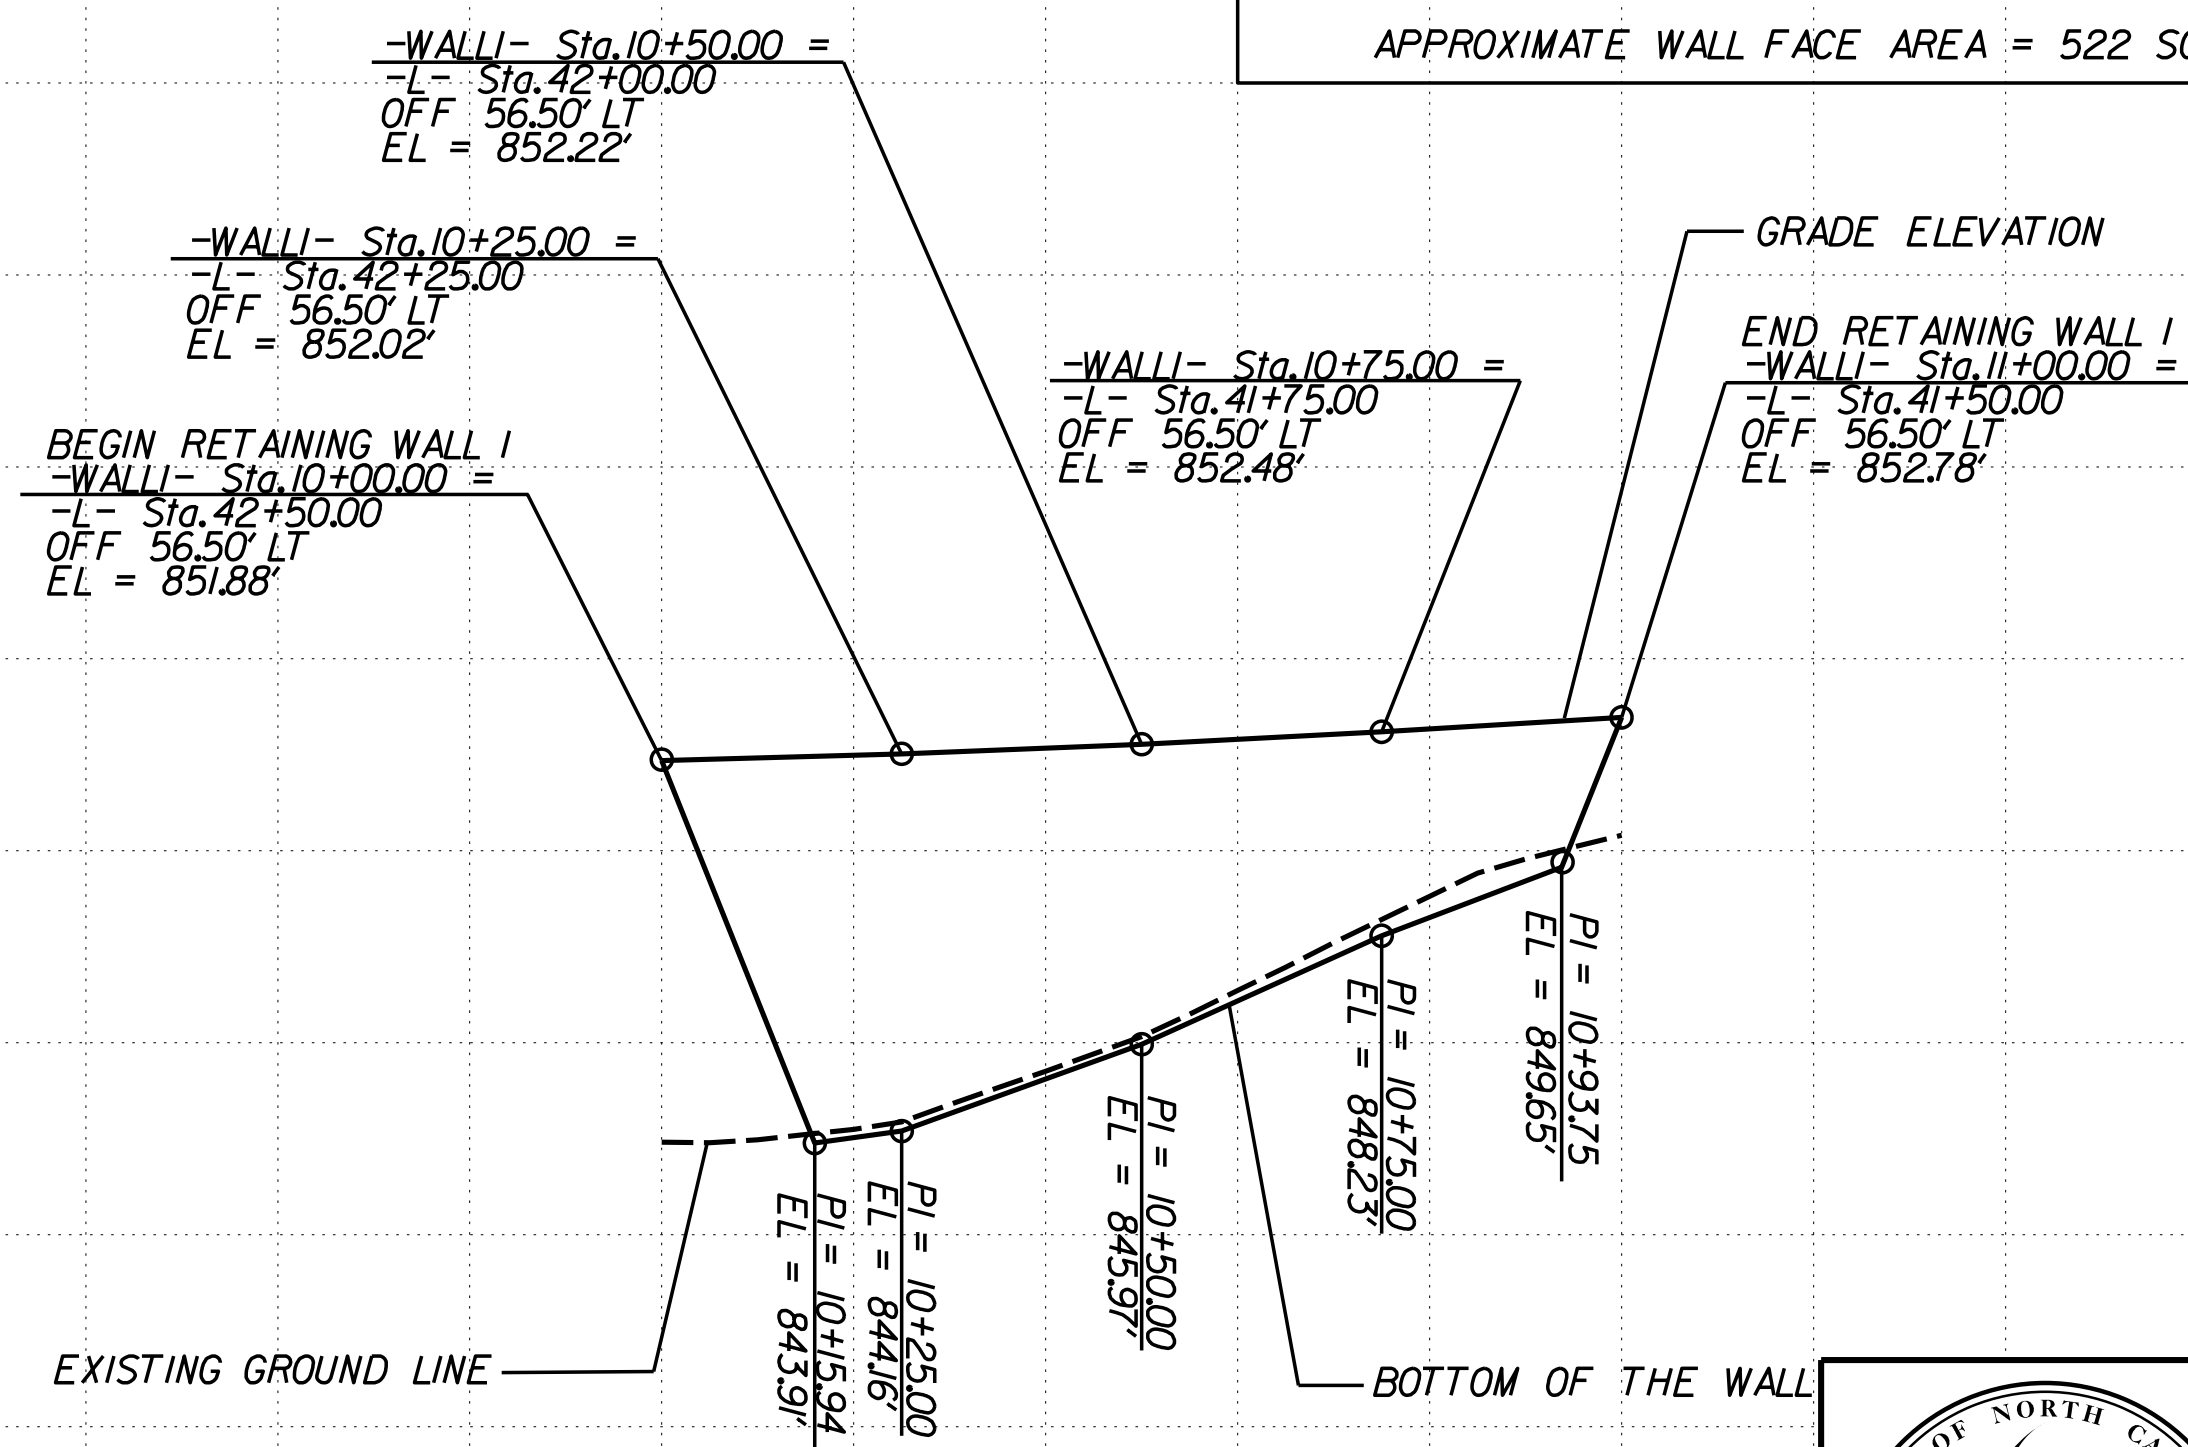

PROJECT NO.: U-4758


GUILFORD COUNTY

STATION: -L- 42+50 TO -L- 41+50

MSE RETAINING WALL
WALL 1

REVISIONS						SHEET NO. W-1
NO.	BY	DATE	NO.	BY	DATE	
1	-	-	3	-	-	
2			4			

SHEET
NO.
W 1

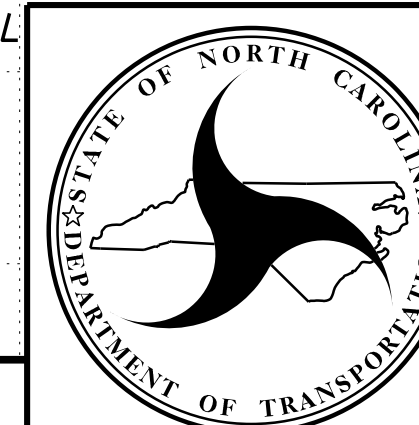

**NORTH CAROLINA
DEPARTMENT OF TRANSPORTATION
DIVISION OF HIGHWAYS**

**GEOTECHNICAL
ENGINEERING UNIT**