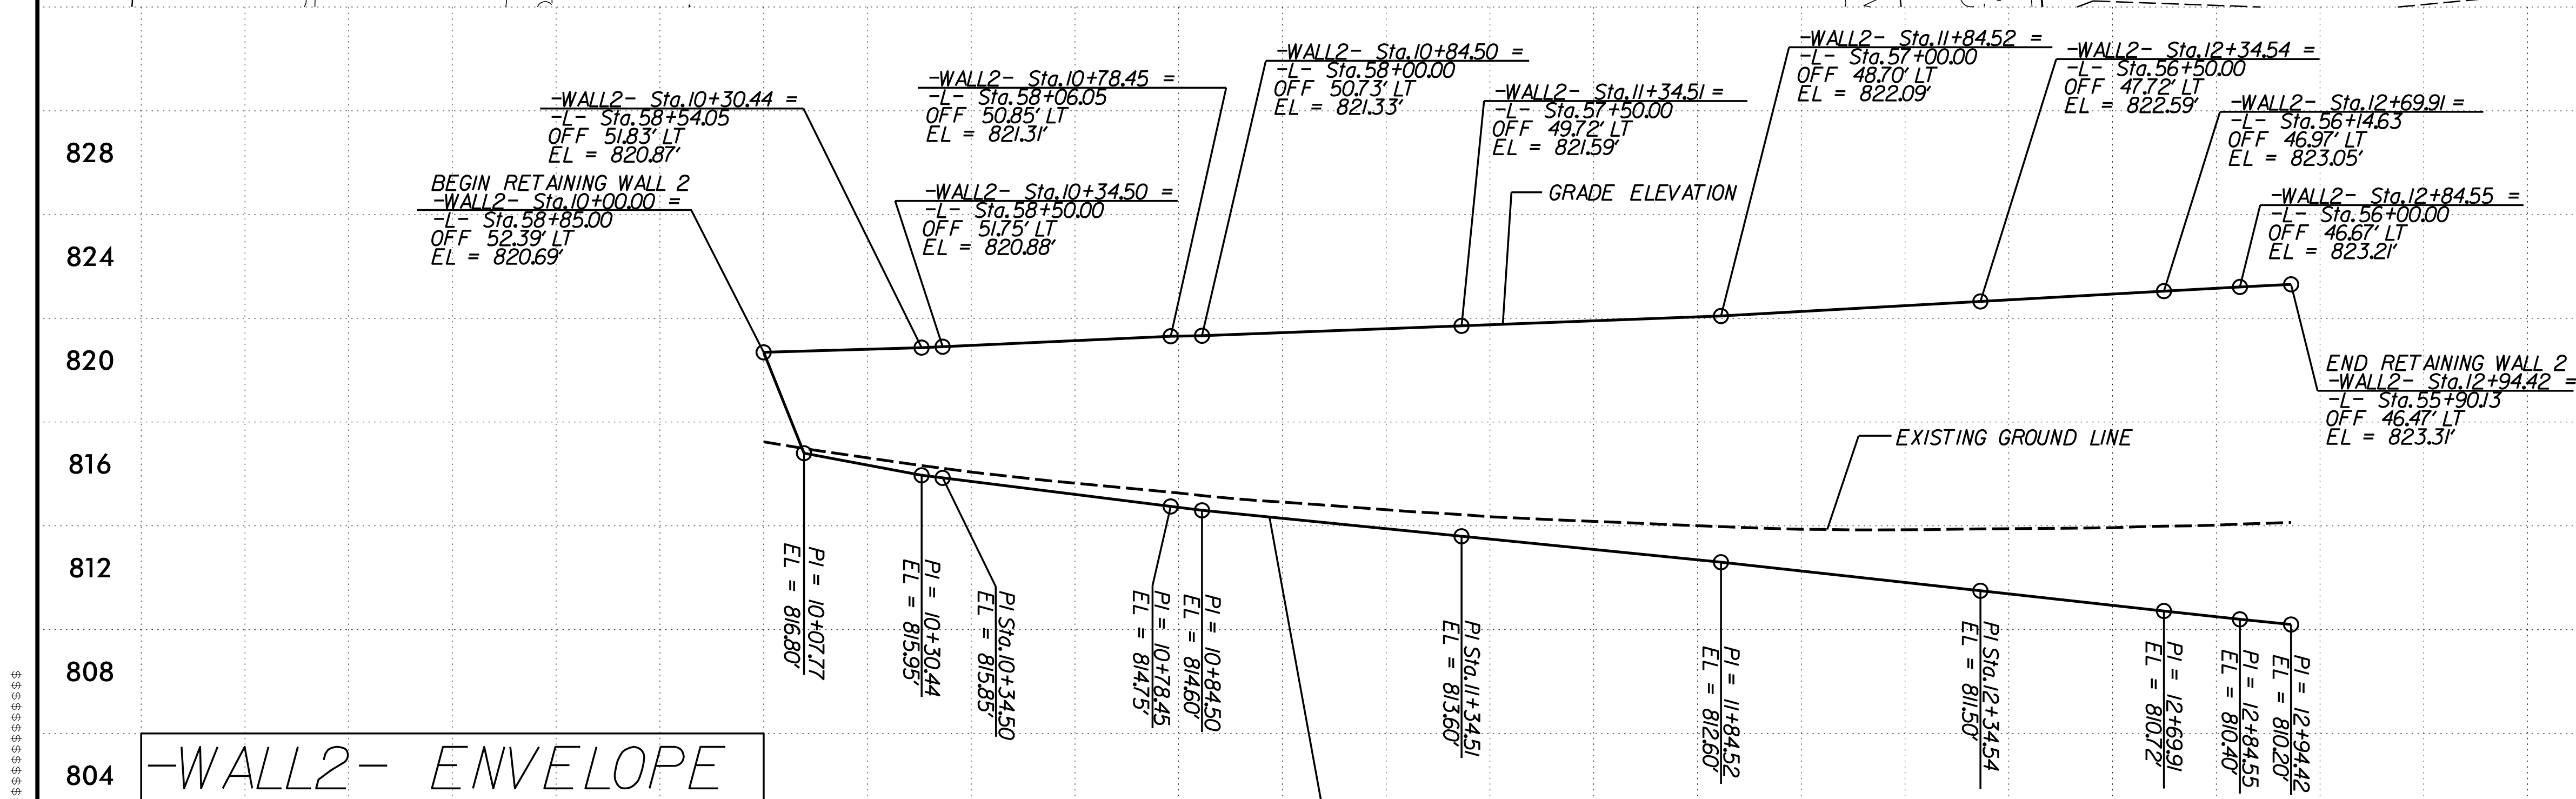
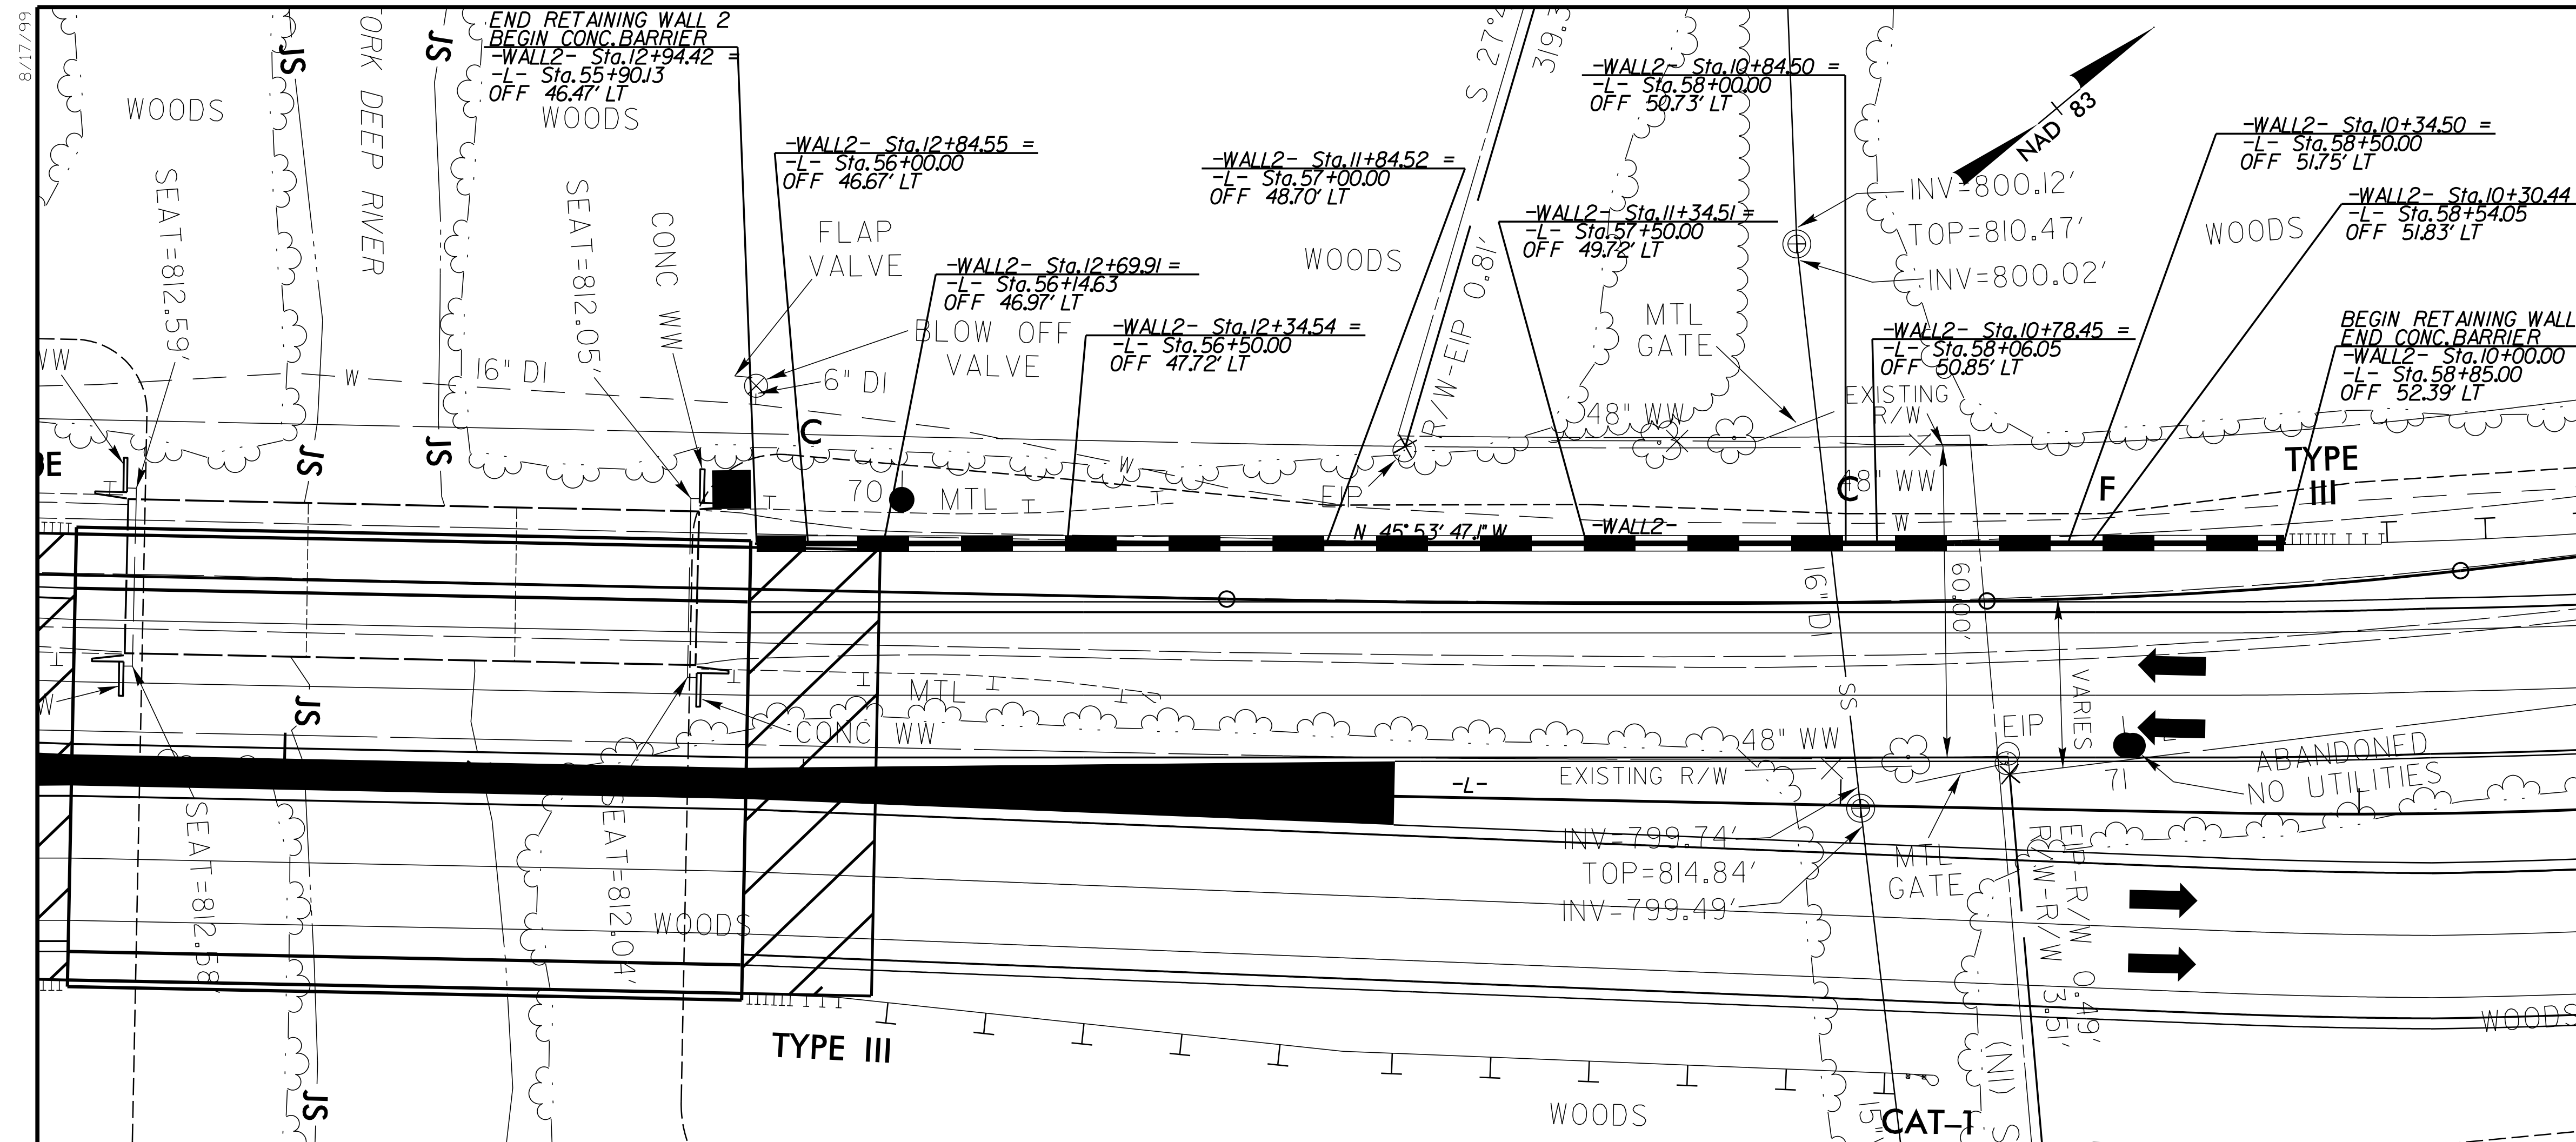


PROJECT NO.: U-4758
GUILFORD COUNTY
STATION: -L- 58+85 TO -L- 55+90.13

MSE RETAINING WALL
WALL 2

REVISIONS						SHEET NO.
NO.	BY	DATE	NO.	BY	DATE	
1	-		3	-	-	W-2
2			4			

SHEET
NO.
W-2