

GEOTECHNICAL  
ENGINEER

DocuSigned by  
**State E. Mitchell**  
04/26/2025


SIGNATURE

DATE

ENGINEER

SIGNATURE

DATE

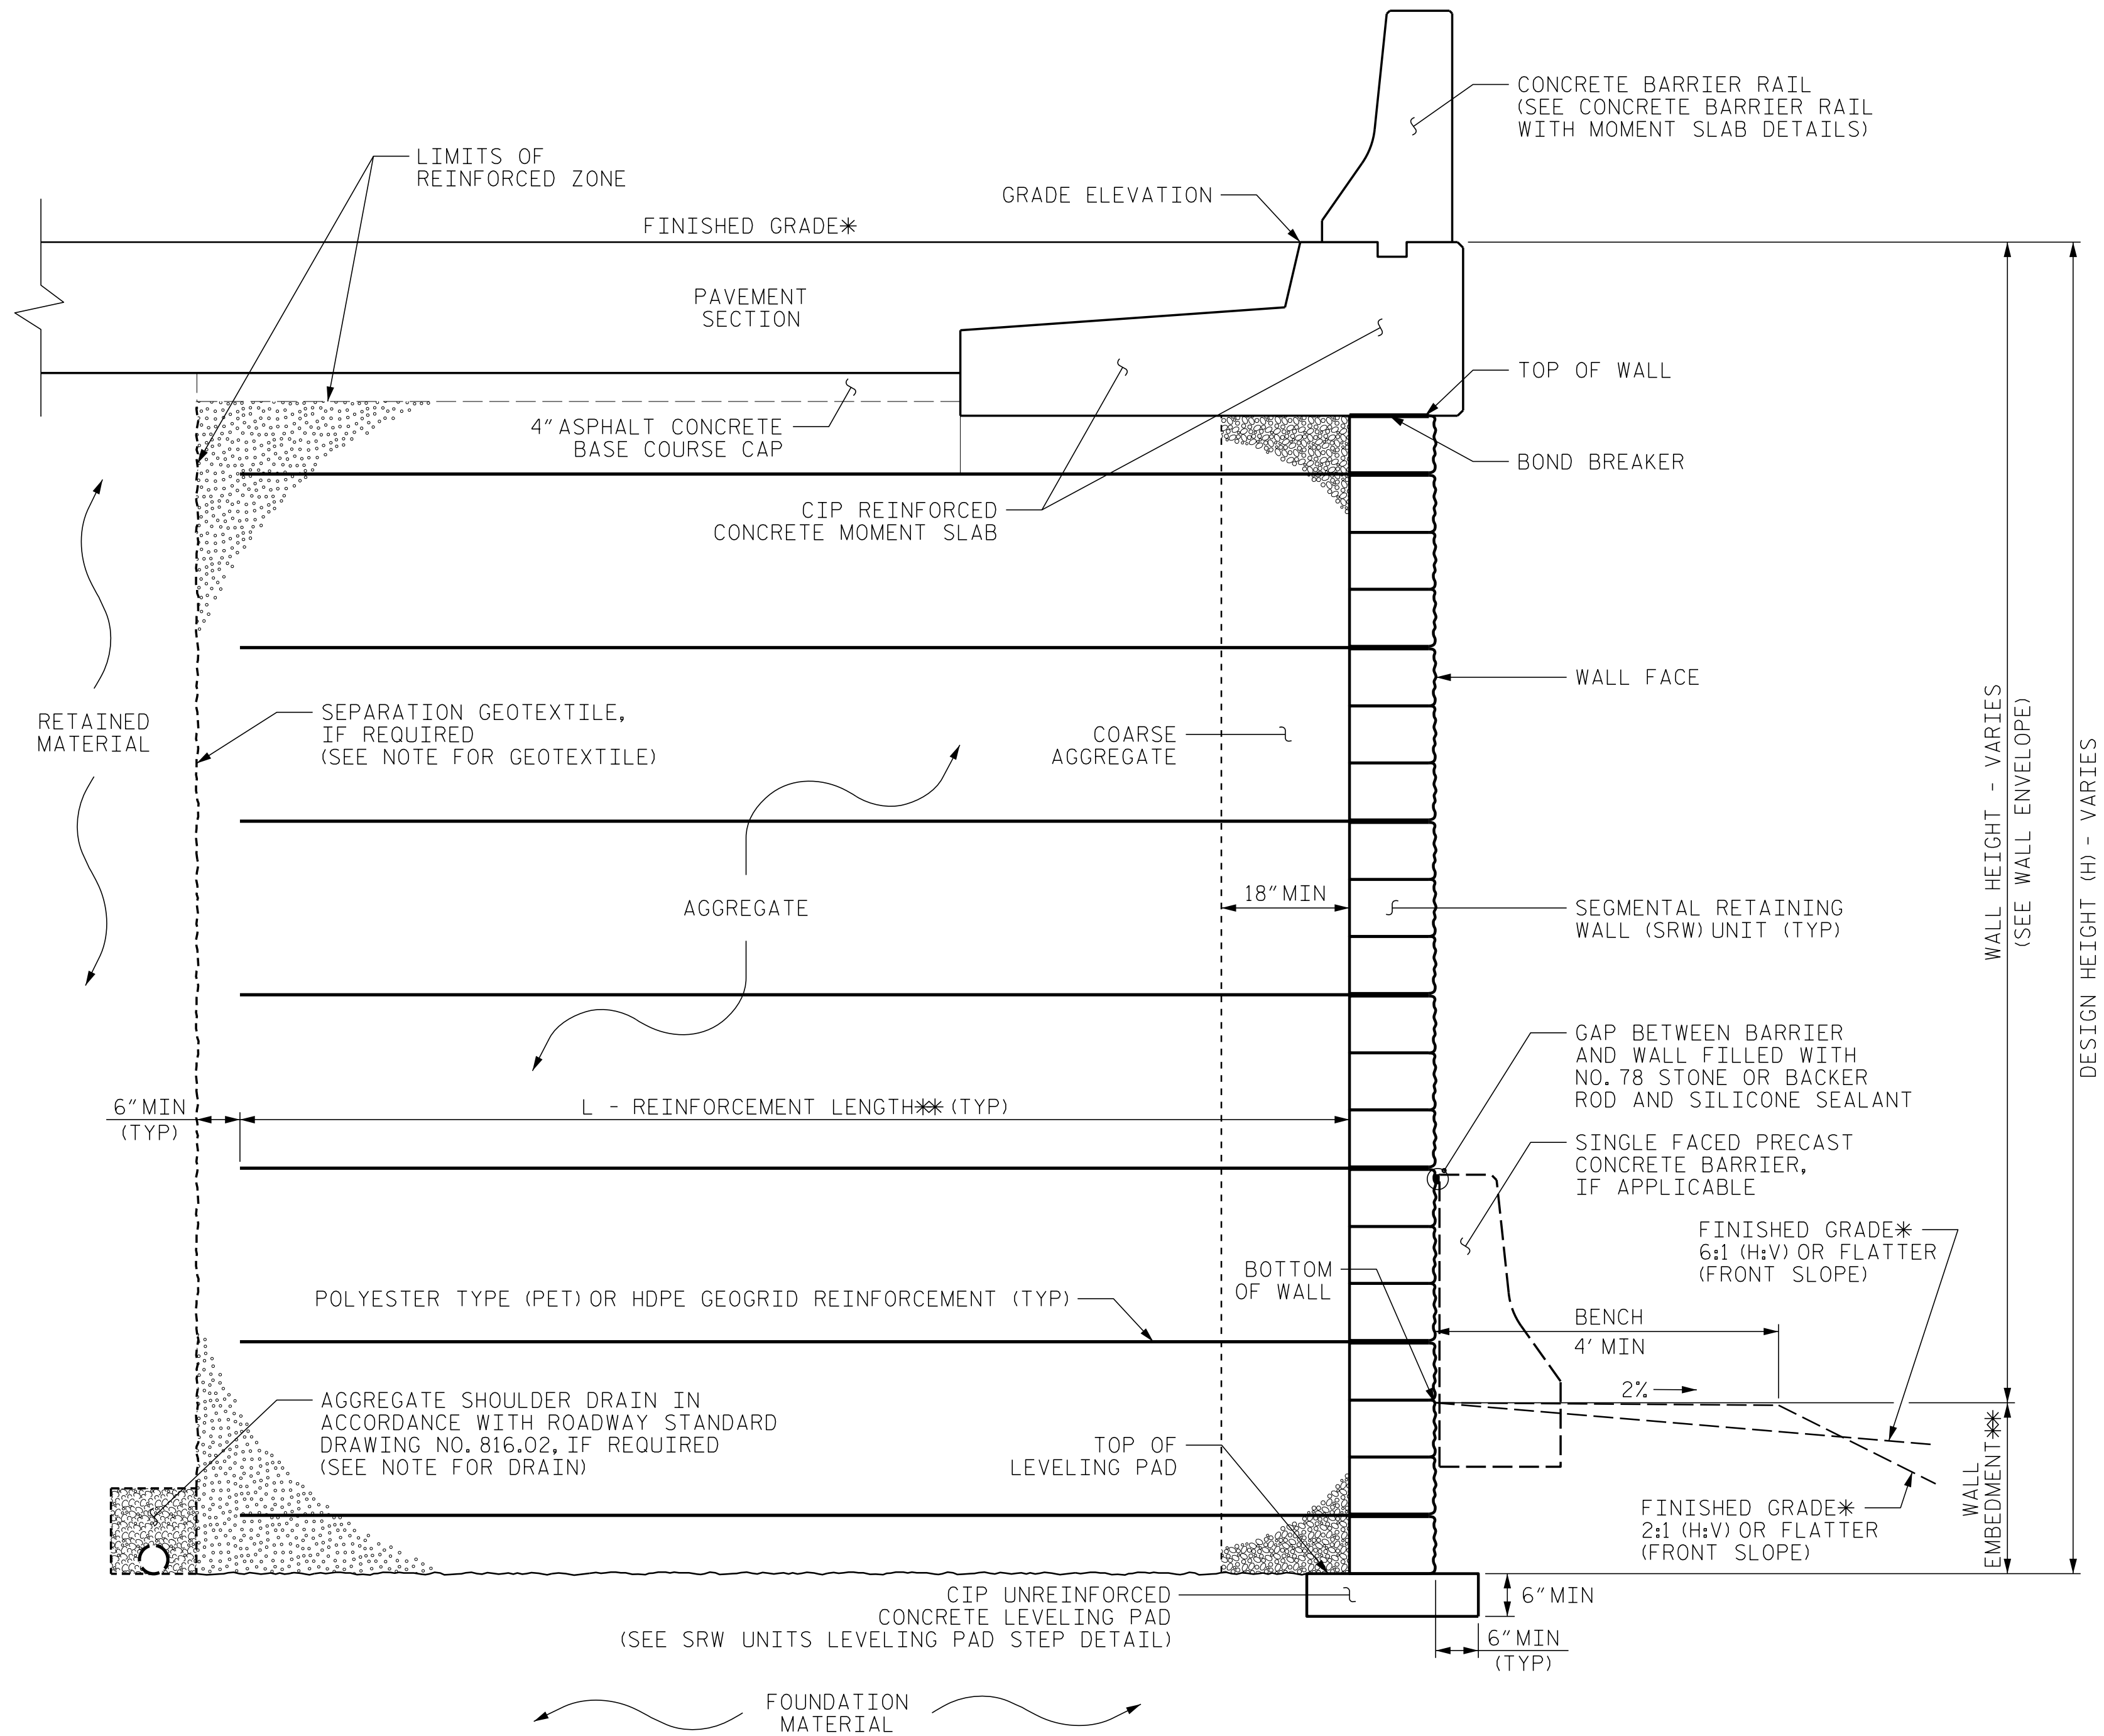


MSE WALL WITH SRW UNITS - TYPICAL SECTION

\*SEE ROADWAY PLANS FOR FINISHED GRADE DETAILS.  
\*\*SEE MSE RETAINING WALLS PROVISION AND IF APPLICABLE, MSE WALL NOTES FOR WALL EMBEDMENT AND REINFORCEMENT LENGTH REQUIREMENTS.

PROJECT NO.: U-4758  
GUILFORD COUNTY  
STATION: -L- 42+50 TO -L- 41+50

PREPARED BY: SEM	DATE: 04/16/25
REVIEWED BY: KHH	DATE: 04/16/25

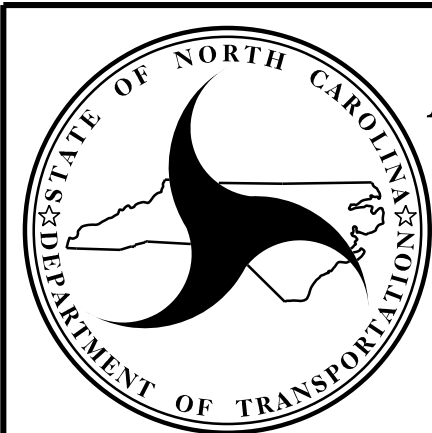

NORTH CAROLINA  
DEPARTMENT OF TRANSPORTATION  
DIVISION OF HIGHWAYS  
  
GEOTECHNICAL  
ENGINEERING UNIT

MSE RETAINING WALL NO.1 TYPICAL SECTION					
REVISIONS					
NO.	BY	DATE	NO.	BY	DATE
1			3		
2			4		

SHEET NO.  
W-3