

T.I.P.: U-4758

STATE OF NORTH CAROLINA
DEPARTMENT OF TRANSPORTATION

SIGNING PLAN
GUILFORD COUNTY

LOCATION: SR 1818 (JOHNSON STREET) /SR 1850 (SANDY RIDGE ROAD) FROM
SR 1820 (SKEET CLUB ROAD) TO SOUTH OF I-40 IN HIGH POINT

ROADWAY STANDARD DRAWING

THE FOLLOWING ROADWAY STANDARDS AS APPEAR IN "ROADWAY STANDARD DRAWINGS" -
PROJECT SERVICES UNIT - N.C. DEPARTMENT OF TRANSPORTATION - RALEIGH, N.C.,
DATED JANUARY 2024 ARE APPLICABLE TO THIS PROJECT AND BY REFERENCE HEREBY ARE
CONSIDERED A PART OF THESE PLANS:

STD. NO.	TITLE
901.10	TYPE "A" SIGNS
901.20	TYPE "B" SIGNS
901.50	ARROWS AND SHIELDS
901.70	SIGN STRINGERS AND SUPPORT SPACING
901.80	SIGN MOUNTING DETAILS (TYPE A AND TYPE B SIGNS)
903.10	GROUND MOUNTED SIGN SUPPORTS
904.10	ORIENTATION OF GROUND MOUNTED SIGNS
904.30	SUPPLEMENTAL SIGN MOUNTING
904.50	MOUNTING OF TYPE 'D', 'E', AND 'F' SIGNS ON 'U' CHANNEL SUPPORTS
910.30	REDUCED CONFLICT INTERSECTION

SUMMARY OF QUANTITIES

ITEM NO.		ITEM DESCRIPTION	QUANTITY	UNIT
DESC. NO.	SECT. NO.			
4048000000	902	REINFORCED CONCRETE SIGN FOUNDATION	2	C.Y.
4054000000	902	PLAIN CONCRETE SIGN FOUNDATION	1	C.Y.
4072000000	903	SUPPORTS, 3 LB STEEL U-CHANNEL	2,345	L.F.
4096000000	904	SIGN ERECTION, TYPE D	7	EA.
4102000000	904	SIGN ERECTION, TYPE E	156	EA.
4108000000	904	SIGN ERECTION, TYPE F	2	EA.
4110000000	904	SIGN ERECTION, TYPE A (GROUND MOUNTED)	4	EA.
4110000000	904	SIGN ERECTION, TYPE B (GROUND MOUNTED)	1	EA.
4116100000	904	SIGN ERECTION, RELOCATE SIGN TYPE A (GROUND MOUNTED)	2	EA.
4116100000	904	SIGN ERECTION, RELOCATE SIGN TYPE D	4	EA.
4116100000	904	SIGN ERECTION, RELOCATE SIGN TYPE E	10	EA.
4155000000	907	DISPOSAL OF SIGN SYSTEM, U-CHANNEL	117	EA.

GENERAL NOTES


- SIGNS FURNISHED BY STATE
- CONFIRM IN WRITING AT LEAST 4 MONTHS IN ADVANCE, THE ACTUAL DATE THE DEPARTMENT FURNISHED SIGNS WILL BE REQUIRED.
- ALL TYPE 'D' SIGNS SHALL BE MOUNTED ON TWO U-CHANNEL POSTS UNLESS OTHERWISE INDICATED ON THE PLANS.
- IF REMOVAL OR RELOCATION OF SIGNS ON PRIVATE STREET (NON-STATE MAINTAINED) IS REQUIRED DUE TO CONSTRUCTION, THE CONTRACTOR SHALL INFORM THE ENGINEER. THE WORK WILL BE COMPLETED BY OTHERS.
- WHEN NOT STATIONED OR DIMENSIONED ON PLANS, ALL 'E' AND 'F' SIGNS SHALL BE FIELD LOCATED BY THE ENGINEER
- ALL EXISTING SIGNS ON "U" CHANNEL POST WITHIN THE PROJECT LIMITS SHALL BE REMOVED AND DISPOSED OF UNLESS OTHERWISE NOTED ON PLANS.
- WHEN EXISTING SIGNS ARE REMOVED AND INSTALLED ON NEW SUPPORTS, THE RE-ERECTION SHALL IMMEDIATELY FOLLOW THE REMOVAL.
- THE BACKGROUND FOR TYPE E & F SIGNS SHALL BE TYPE C REFLECTIVE SHEETING.
- DO NOT BEGIN FABRICATION FOR TYPES A & B SIGNS MOUNTED ON OVERHEAD STRUCTURES OR STEEL SUPPORTS UNTIL "S" DIMENSIONS HAVE BEEN FIELD VERIFIED.
- SEE ROADWAY PLANS FOR GUARD/GUIDE RAIL DETAILS.

INDEX

SHEET NO.	DESCRIPTION
SIGN-1	TITLE SHEET
SIGN-2	SUPPORT INFORMATION
SIGN-3-3B	SIGN DESIGNS
SIGN-4-4A	TYPE E AND F SIGNS
SIGN-5-29	SIGN DETAIL SHEETS

PLAN SUBMITTED TO:


KELVIN L. JORDAN SIGNING AND DELINEATION REGIONAL ENGINEER
WALTER JOHNSON SIGNING & DELINEATION PROJECT DESIGN ENGINEER

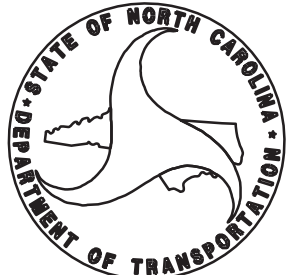

PLAN PREPARED BY: ATKINSREALIS

MILTON R. ACEVEDO, PE TRAFFIC ENGINEER
JAMES T. STIFF, PE TRAFFIC ENGINEER

AtkinsRéal
1616 EAST MILLBROOK ROAD, SUITE 160
RALEIGH, NORTH CAROLINA 27609
(919) 876-6888 NCBEES #F-0326


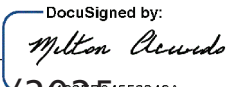
TIP NO.	SHEET NO.
U-4758	SIGN-1
APPROVED:  6/16/2025	
DATE:	
SEAL 	
DOCUMENT NOT CONSIDERED FINAL UNLESS ALL SIGNATURES COMPLETED	

AtkinsRéalis
1616 EAST MILLBROOK ROAD, SUITE 160
RALEIGH, NORTH CAROLINA 27609
(919) 876-6888 NCBEES #F-0326

STEEL SUPPORT CHART INFORMATION																																
SIGN					ROADWAY STATION	NO. OF SUP.	BEAM SECTION	SUPPORT TYPE BA or S	OMNI COUPLER	ATTACH METHOD	MOUNTING METHOD	HORIZ CLR.* (ft.)	SUPPORT SPACING	LENGTH (ft)			LEFT SUPPORT (ft)			CENTER SUPPORT (ft)			RIGHT SUPPORT (ft)			SUPPORT WEIGHTS		FOOTINGS				FIELD VERIFIED SEE NOTE 2 (mm/dd/yy)
NUMBER	TYPE		SIZE (in.)											SNS HT	MTG HT	EMBED-MENT	S	L	TOTAL LENGTH	S	L	TOTAL LENGTH	S	L	TOTAL LENGTH	B/A (lbs.)	SIMPLE (lbs.)	DIAMETER (ft.)	DEPTH (ft.)	REINFORCES (c.y.)	PLAIN (c.y.)	
		w	x	h										H	C																	
101	A	108	x	90	-L1- 12+00	2	S4x7.7	BA	N/A	N/A	N/A	10.00	5.27	7.50	7.00	3.5	0.06	14.56	18.06	0.00	0.00	0.00	0.34	14.84	18.34	320.28	0.00	1.00	4	0.00	0.23	_____
102	A	138	x	90	-L1- 14+00	2	W6x9	BA	N/A	N/A	N/A	10.00	6.74	7.50	7.00	3	0.06	14.56	17.56	0.00	0.00	0.00	1.75	16.25	19.25	395.29	0.00	1.50	3.5	0.46	0.00	_____
103	A	144	x	156	-L1- 17+00	2	W6x16	BA	N/A	N/A	N/A	10.00	7.03	13.00	7.00	4.5	0.13	20.13	24.63	0.00	0.00	0.00	1.89	21.89	26.39	910.32	0.00	1.50	5	0.65	0.00	_____
104	A	108	x	102	-L1- 20+50	2	W6x12	BA	N/A	N/A	N/A	12.00	5.27	8.50	7.00	3.5	2.25	17.75	21.25	0.00	0.00	0.00	4.00	19.50	23.00	609.00	0.00	1.50	4	0.52	0.00	_____
105	B	114	x	42	RPB- 27+67	2	S3x5.7	BA	N/A	N/A	N/A	10.00	5.57	3.50	7.14	2.5	-0.14	10.50	13.00	0.00	0.00	0.00	0.47	11.11	13.61	187.68	0.00	1.00	3	0.00	0.17	_____
901	A	89	x	72	RBP- 23+00	2	S3x5.7	BA	N/A	N/A	N/A	19.40	4.35	6.00	7.00	3	0.92	13.92	16.92	0.00	0.00	0.00	0.57	13.57	16.57	226.89	0.00	1.00	3.5	0.00	0.20	_____
902	A	89	x	72	RPB - 24+50	2	S3x5.7	BA	N/A	N/A	N/A	15.76	4.35	6.00	7.00	3	0.03	13.03	16.03	0.00	0.00	0.00	0.70	13.70	16.70	222.56	0.00	1.00	3.5	0.00	0.20	_____
																									Totals	2872.02	0.00			2.00	1.00	

. DIMENSION "S" REPRESENTS AN INCREASE (+), OR A DECREASE (-) IN POLE LENGTH, RELATIVE TO THE ELEVATION OF THE EDGE OF TRAVEL LANE.

PLAN LOCATIONS FOR EXISTING UTILITIES ARE BASED ON THE BEST AVAILABLE INFORMATION AND, THEREFORE MAY NOT BE PRECISELY ACCURATE. THEREFORE, IT IS INCUMBENT UPON THE CONTRACTOR TO DETERMINE THE EXACT LOCATION OF UTILITIES BEFORE BEGINNING WORK IN A LOCATION.

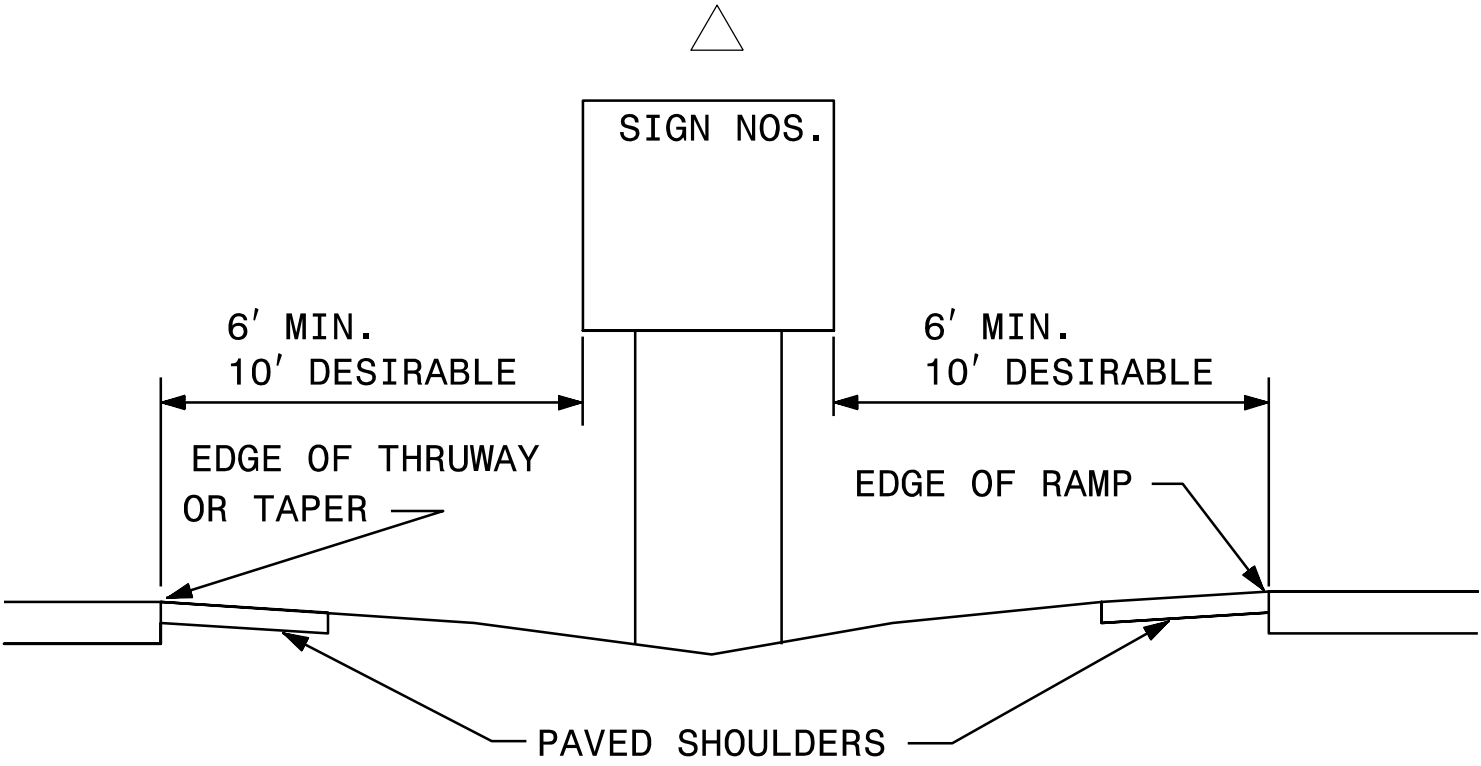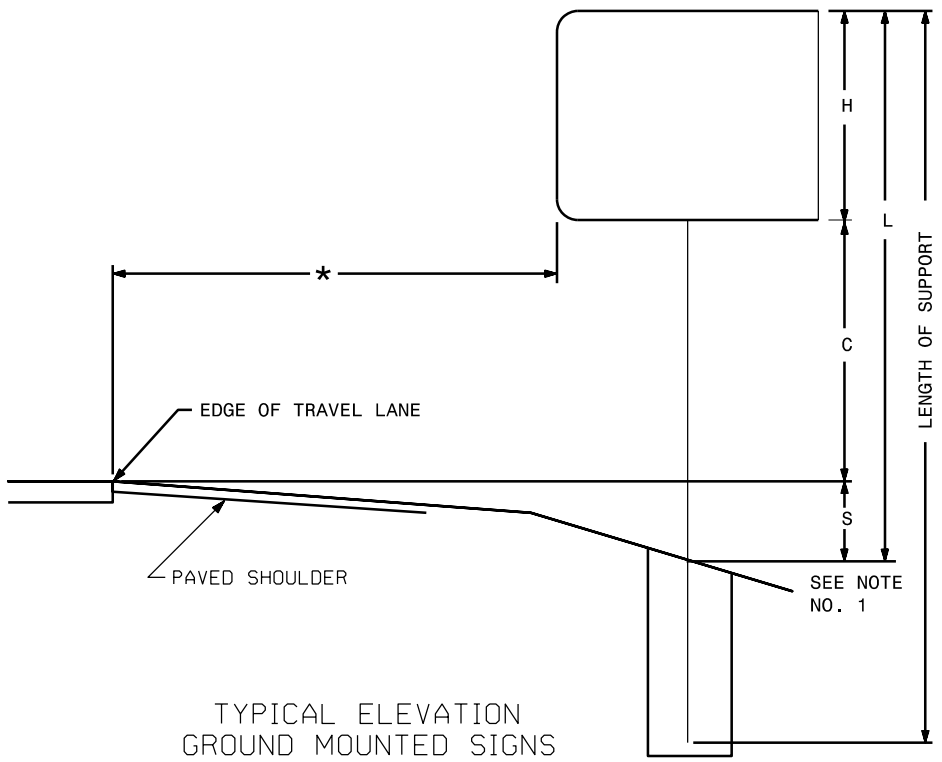

TYPE "A" AND TYPE "B" GROUND MOUNTED SIGNS

[illegible]

SIGN NUMBER: 104 TYPE: A QUANTITY: 1 SIGN WIDTH: 9'-0" HEIGHT: 8'-6" TOTAL AREA: 76.5 Sq.Ft. BORDER TYPE: FLUSH RECESS: 0" WIDTH: 1.75" RADIUS: 6" NO. Z BARS: 3 LENGTH: 100.0	BACKGROUND COLOR: Green COPY COLOR: White <table border="1" style="width: 100%; border-collapse: collapse; text-align: center;"> <thead> <tr> <th>SYMBOL</th><th>X</th><th>Y</th><th>WID</th><th>HT</th></tr> </thead> <tbody> <tr> <td>M1_1</td><td>21</td><td>51.8</td><td>24</td><td>24</td></tr> <tr> <td>M1_4</td><td>57</td><td>51.8</td><td>30</td><td>24</td></tr> <tr> <td>AR_Type A</td><td>41.4</td><td>11.1</td><td>16</td><td>25.2</td></tr> <tr><td> </td><td> </td><td> </td><td> </td><td> </td></tr> <tr><td> </td><td> </td><td> </td><td> </td><td> </td></tr> <tr><td> </td><td> </td><td> </td><td> </td><td> </td></tr> <tr><td> </td><td> </td><td> </td><td> </td><td> </td></tr> <tr><td> </td><td> </td><td> </td><td> </td><td> </td></tr> </tbody> </table> MAT'L: 0.125" (3.2 mm) ALUMINUM	SYMBOL	X	Y	WID	HT	M1_1	21	51.8	24	24	M1_4	57	51.8	30	24	AR_Type A	41.4	11.1	16	25.2																										DESIGN BY: MILTON ACEVEDO PROJECT ID: U-4758 CHECKED BY: LOCATION: SANDY RIDGE RD HWS
SYMBOL	X	Y	WID	HT	
M1_1	21	51.8	24	24	
M1_4	57	51.8	30	24	
AR_Type A	41.4	11.1	16	25.2	
USE NOTES: - Legend and border(except those that are colored black) shall be direct applied Grade C sheeting. - Background shall be Grade C reflective sheeting. - Shields; A, B, and C type arrows shall be on 0.032" (0.8mm) aluminum with Grade C reflective sheeting and demountable.	
The diagram shows a rectangular sign with a white background and a black border. The sign features two shields at the top: 'INTERSTATE 40' on the left and '421' on the right. Below the shields, the word 'Greensboro' is written in large, bold, black letters. A large black arrow points to the left below the city name. Dimensions are provided for the sign's overall size (9'-0" wide by 8'-6" high), mounting hole positions, and shield sizes. A note indicates 'Spacing Factor is 1 unless specified otherwise'.	

Letter spacings are to start of next letter															Series/Size Text Length
	E	A	S	T											E 2000 23.2
21.8	6	0.4	6.8	5.5	4.5	6.3									
	S	O	U	T	H										E 2000 29.9
57.1	6.5	0.7	6.4	5.9	5.5	4.9	21								
	G	r	e	n	s	b	o	r	o						EM 2000 87.1
10.4	11	6.5	8.8	9.5	9.4	9.5	8.8	9.7	6.5	7.3	10.4				

FILENAME: JSRR 105 sign NORTH CAROLINA D.O.T. SIGN DETAIL









AtkinsRéalis
1616 EAST MILLBROOK ROAD, SUITE 160
RALEIGH, NORTH CAROLINA 27609
(919) 876-6888 NCBEES #F-0326

SIGN DESIGNS

[illegible][illegible]

AtkinsRéalis
1616 EAST MILLBROOK ROAD, SUITE 160
RALEIGH, NORTH CAROLINA 27609
(919) 876-6888 NCBEES #F-0326

03-MAR-2025 15:05
p2z//5U500363433vsatkins.com:ATKNANC01/Documents/Roads and Bridges/Projects/100059632 JSSR Sig and ITS/Signing/Signing Unsealed Plans 1002/U4758_SGN_SIGN_04.dgn
ACEV7019 AT LUS421541

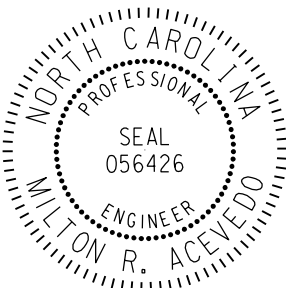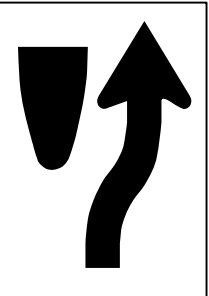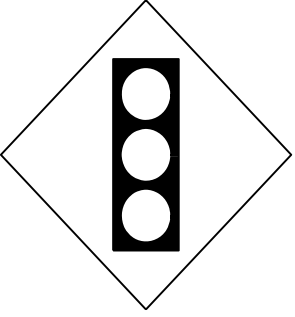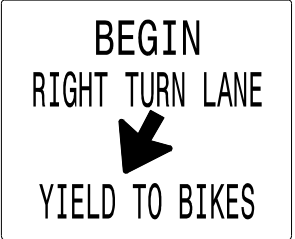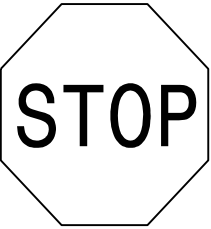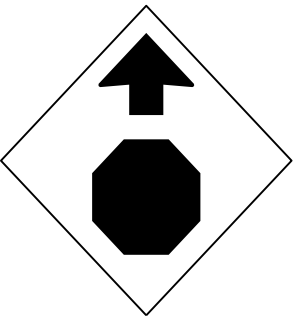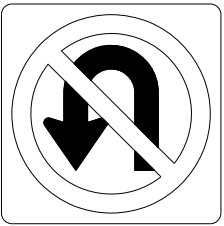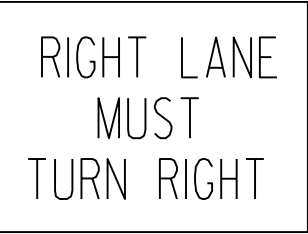						TIP NO. U-4758	SHEET NO. SIGN-04
						APPROVED: DocuSigned by: Milton Acevedo 1169FB84556346A..	
						DATE: 3/14/2025	
						SEAL 	
						DOCUMENT NOT CONSIDERED FINAL UNLESS ALL SIGNATURES COMPLETED	
						 1616 EAST MILLBROOK ROAD, SUITE 160 RALEIGH, NORTH CAROLINA 27609 (919) 876-6888 NCBEES #F-0326	
401 QUANTITY REQ'D 38	406 QUANTITY REQ'D 8	411 QUANTITY REQ'D 4	416 QUANTITY REQ'D 2				
 24 X 30 R4-7 ONE "U" POST PER SIGN	 30 X 30 W3-3 ONE "U" POST PER SIGN	 30 X 30 W14-1 ONE "U" POST PER SIGN	 36 X 36 R5-1 ONE "U" POST PER SIGN				
402 QUANTITY REQ'D 10	407 QUANTITY REQ'D 8	412 QUANTITY REQ'D 1	417 QUANTITY REQ'D 2				
 36 X 30 R4-4 ONE "U" POST PER SIGN	 54 X 18 R6-1 (L) TWO "U" POSTS PER SIGN	 30 X 30 W14-2 ONE "U" POST PER SIGN	 36 X 24 R5-1a ONE "U" POST PER SIGN				
403 QUANTITY REQ'D 22	408 QUANTITY REQ'D 22	413 QUANTITY REQ'D 1	418 QUANTITY REQ'D 4				
 30 X 36 R2-1 ONE "U" POST PER SIGN	 36 X 36 R1-1 ONE "U" POST PER SIGN	 30 X 30 W3-1a ONE "U" POST PER SIGN	 36 X 36 R3-4 ONE "U" POST PER SIGN				
404 QUANTITY REQ'D 20	409 QUANTITY REQ'D 8	414 QUANTITY REQ'D 2					
 24 X 18 R3-17 ONE "U" POSTS PER SIGN	 54 X 18 R6-1 (R) TWO "U" POSTS PER SIGN	 24 X 8 R3-17bP MOUNT BELOW SIGN 404. IN 2. INSTALLATIONS					
405 QUANTITY REQ'D 1	410 QUANTITY REQ'D 2	415 QUANTITY REQ'D 1					
 24 X 8 R3-17aP MOUNT BELOW SIGN 404 IN 1. INSTALLATIONS	 24 X 30 R2-1 ONE "U" POST PER SIGN	 36 X 36 R3-7 ONE "U" POST PER SIGN					
						TYPE "E" SIGNS	

TIP NO.
U-4758

SHEET NO.
SIGN-05

DocuSigned by:
Milton R. Acevedo
1183FBB4556346A

APPROVED:

3/14/2025


DATE:

SEAL

NORTH CAROLINA
PROFESSIONAL
SEAL
056426
ENGINEER
MILTON R. ACEVEDO

DOCUMENT NOT CONSIDERED FINAL
UNLESS ALL SIGNATURES COMPLETED

AtkinsRéalis
1616 EAST MILLBROOK ROAD, SUITE 160
RALEIGH, NORTH CAROLINA 27609
(919) 876-6888 NCBEES #F-0326

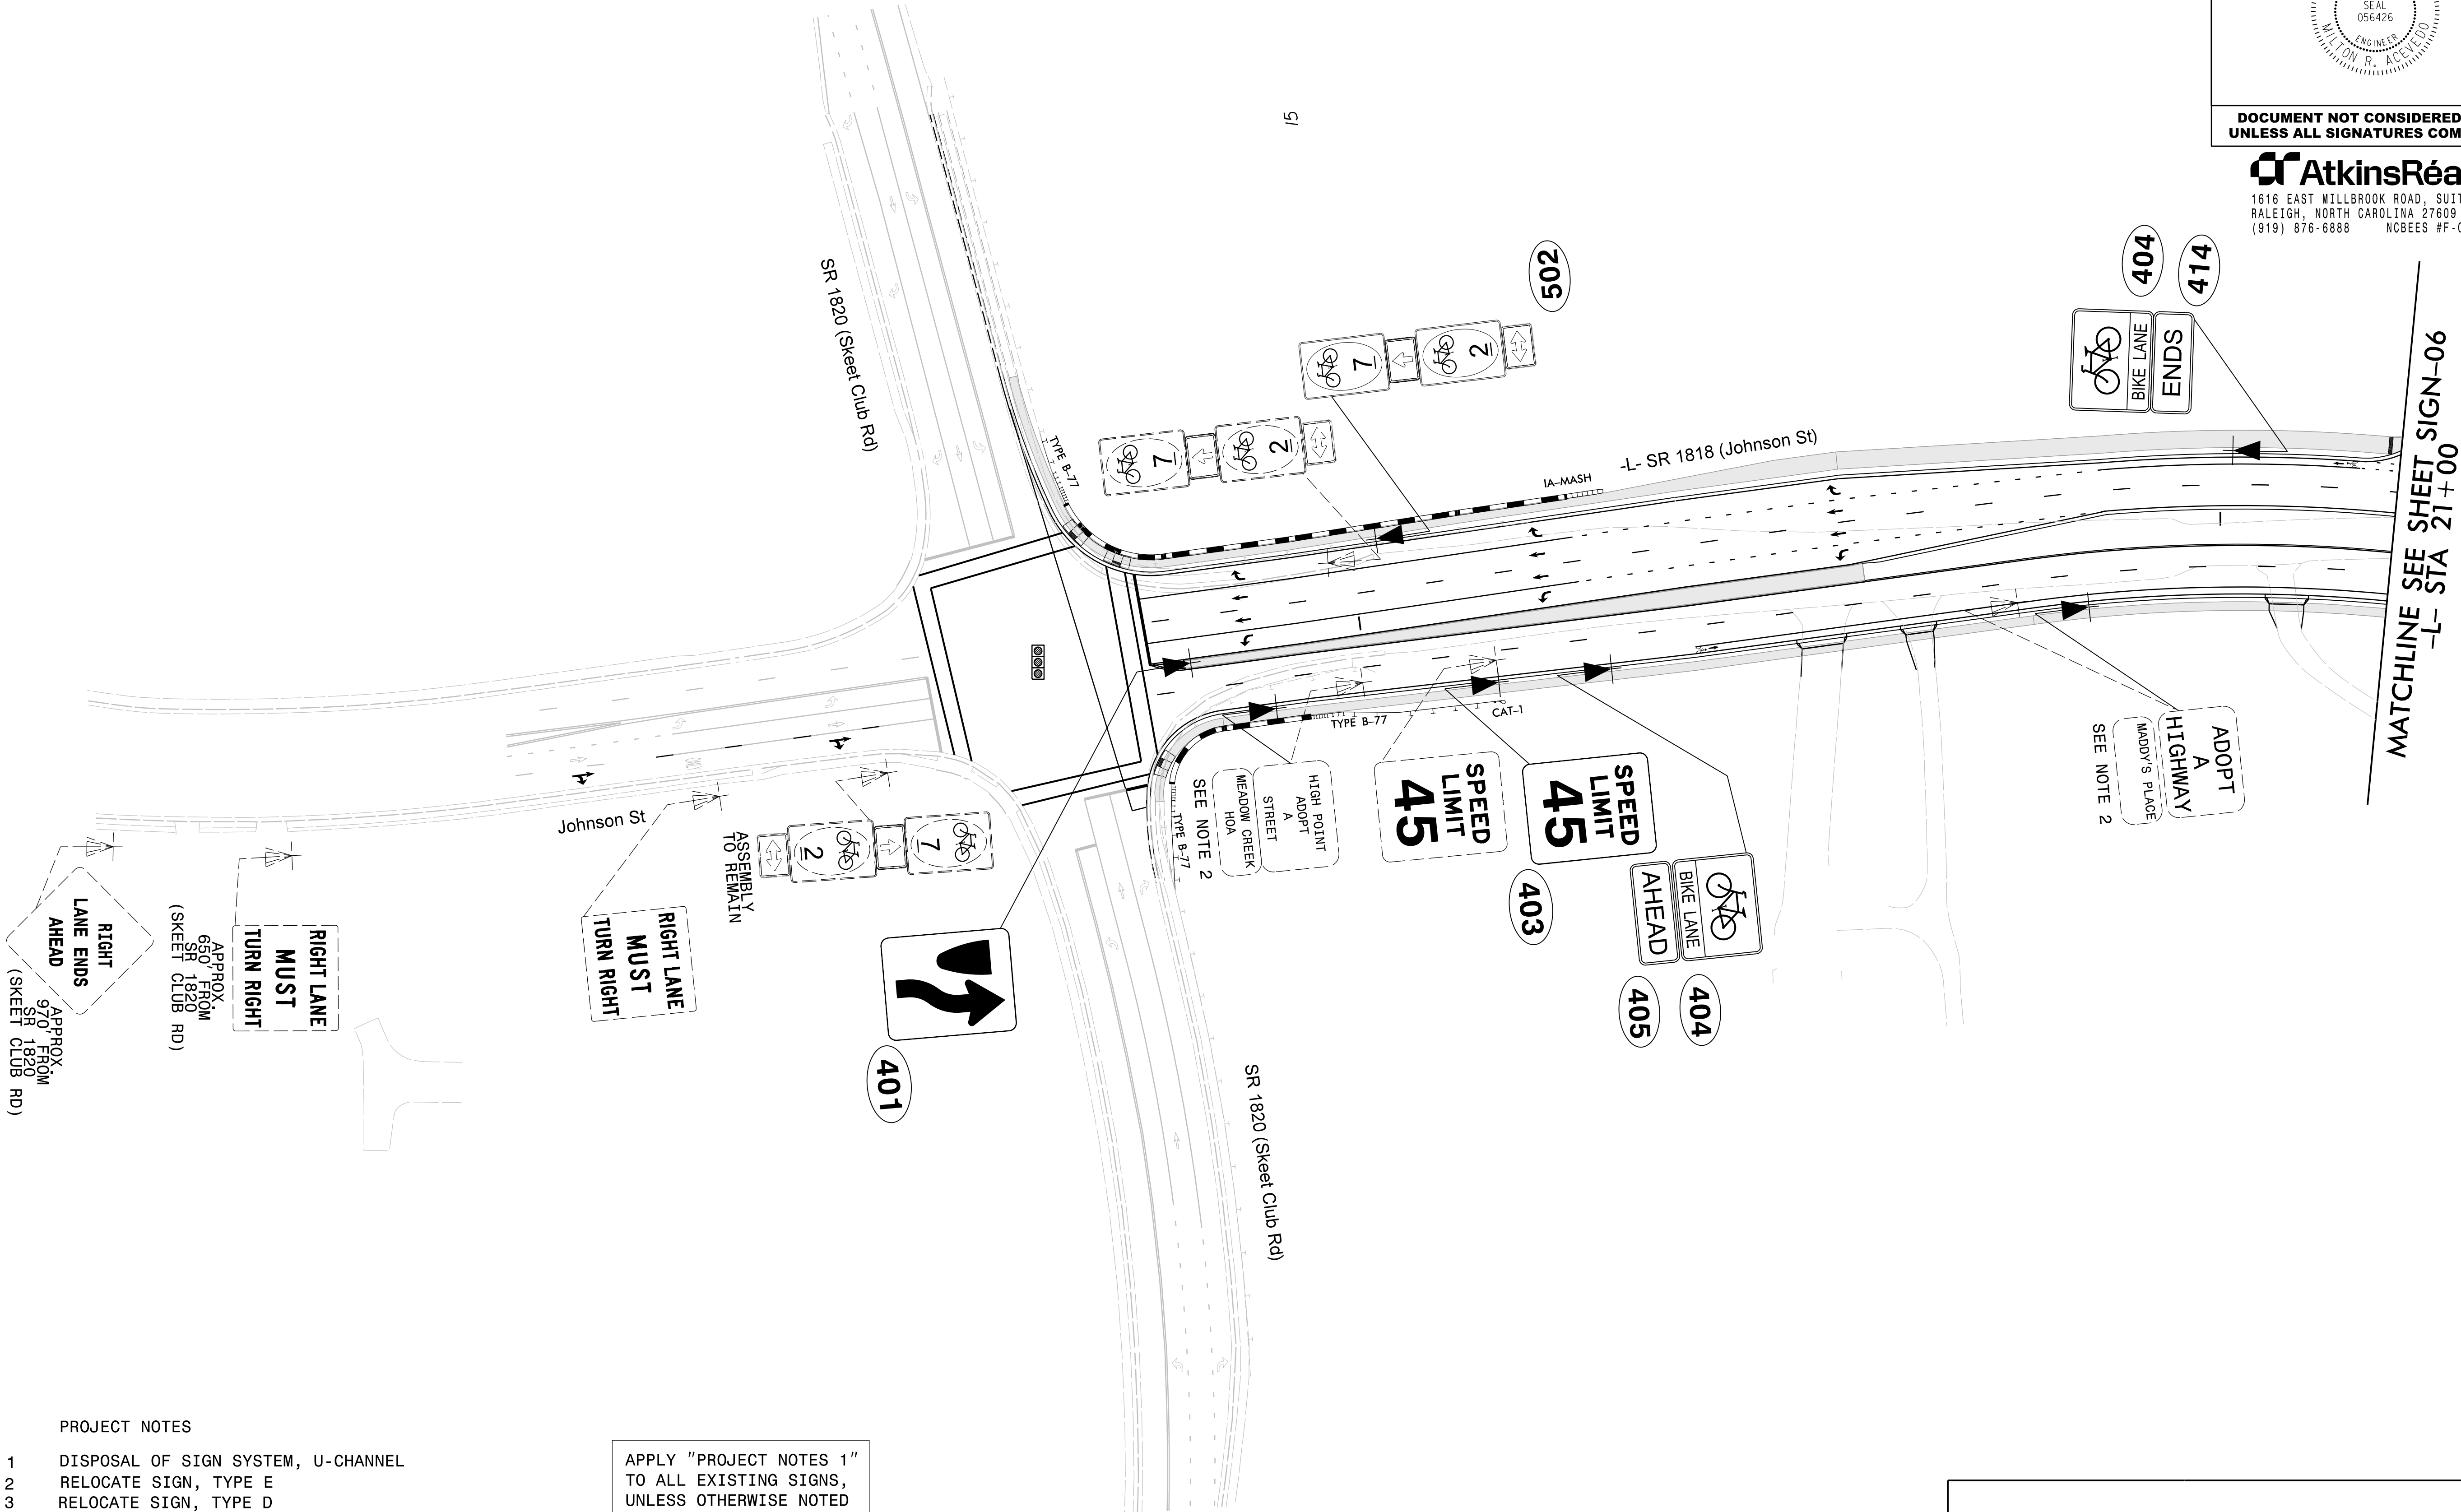


- PROJECT NOTES
- 1 DISPOSAL OF SIGN SYSTEM, U-CHANNEL
 - 2 RELOCATE SIGN, TYPE E
 - 3 RELOCATE SIGN, TYPE D
 - 4 SIGN ERECTION, RELOCATE SIGN TYPE E
 - 5 SIGN ERECTION, RELOCATE SIGN TYPE D

APPLY "PROJECT NOTES 1"
TO ALL EXISTING SIGNS,
UNLESS OTHERWISE NOTED

SIGN DETAIL SHEET

90-01+00 STA
-1-
MATCHLINE SEE SHEET SIGN-06

03-MAR-2025 15:05
p:\atkins\projects\100059632 JSSR Stg and ITS\Signing\Signing Unsealed Plans 100%U4758_SGN_SIGN-06.dgn
ACEV7019 AT LUS421541

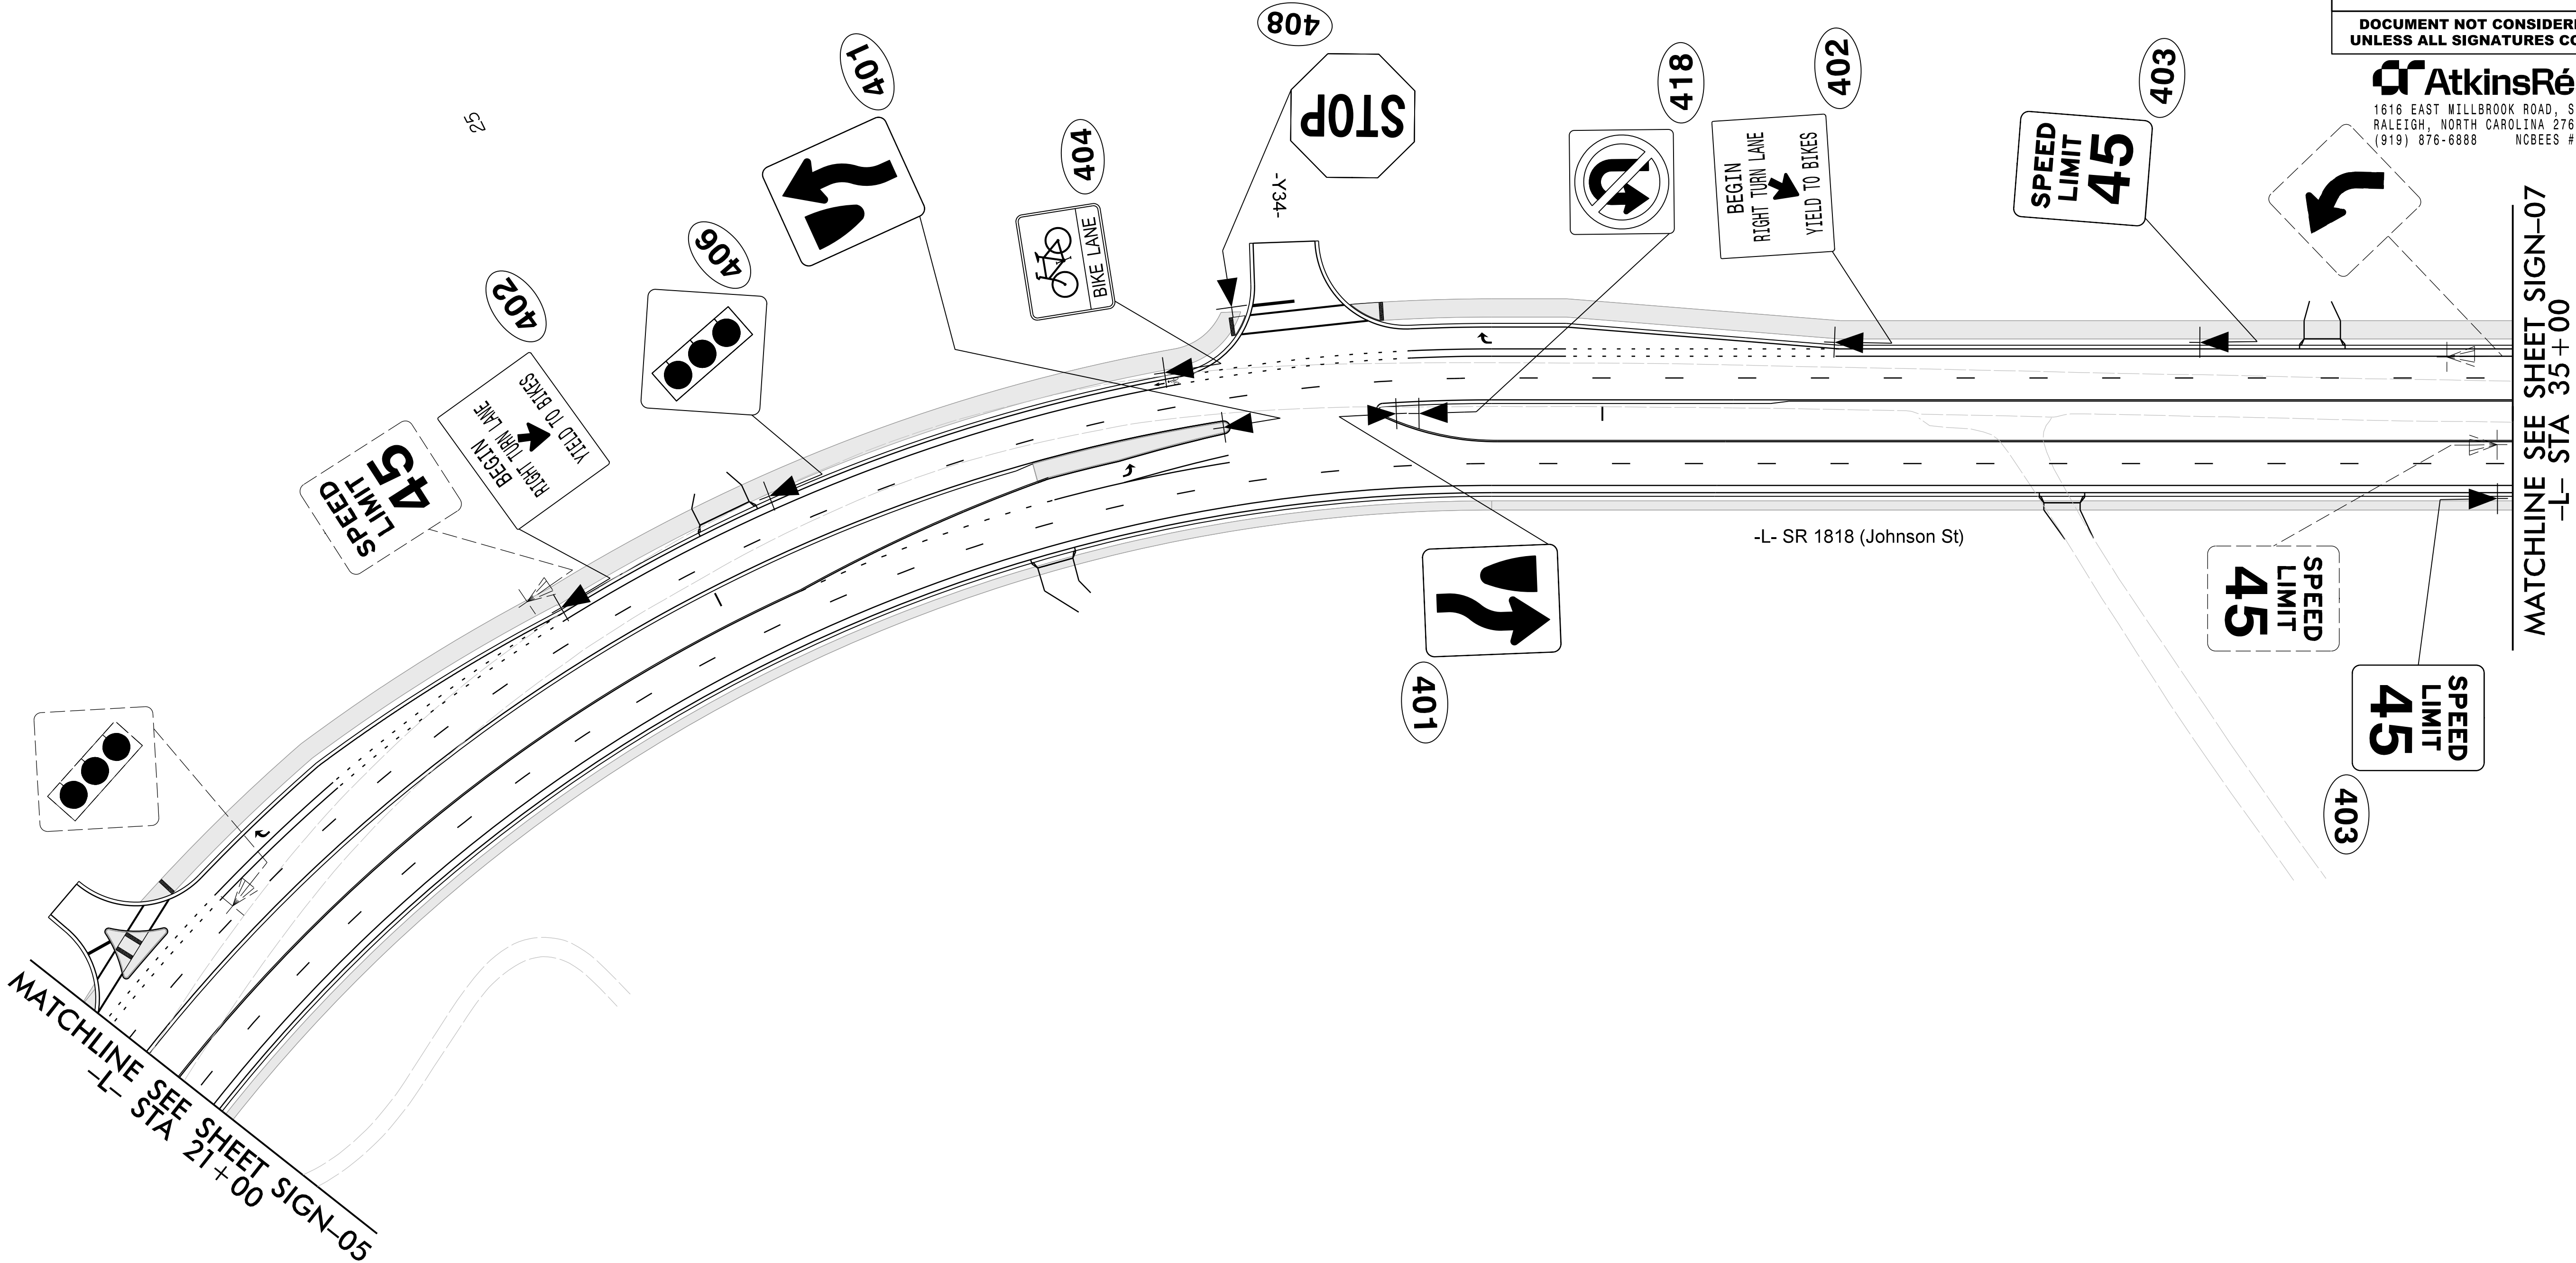

PROJECT NOTES

- 1 DISPOSAL OF SIGN SYSTEM, U-CHANNEL
- 2 RELOCATE SIGN, TYPE E
- 3 RELOCATE SIGN, TYPE D
- 4 SIGN ERECTION, RELOCATE SIGN TYPE E
- 5 SIGN ERECTION, RELOCATE SIGN TYPE D


APPLY "PROJECT NOTES 1"
TO ALL EXISTING SIGNS,
UNLESS OTHERWISE NOTED

SIGN DETAIL SHEET

TIP NO. U-4758	SHEET NO. SIGN-06
APPROVED: DocuSigned by: Milton Acevedo 1183FB84555348A...	
DATE: 3/14/2025	
SEAL DOCUMENT NOT CONSIDERED FINAL UNLESS ALL SIGNATURES COMPLETED	

AtkinsRéal
 1616 EAST MILLBROOK ROAD, SUITE 160
 RALEIGH, NORTH CAROLINA 27609
 (919) 876-6888 NCBEES #F-0326

AtkinsRéalis
1616 EAST MILLBROOK ROAD, SUITE 160
RALEIGH, NORTH CAROLINA 27609
(919) 876-6888 NCBEES #F-0326

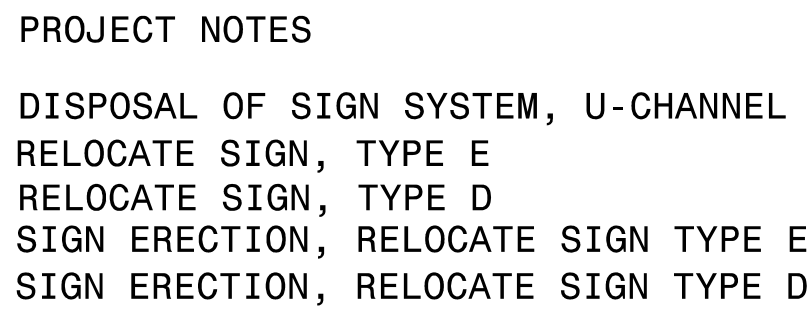


APPLY "PROJECT NOTES 1"
TO ALL EXISTING SIGNS,
UNLESS OTHERWISE NOTED

SIGN DETAIL SHEET

- PROJECT NOTES
- DISPOSAL OF SIGN SYSTEM, U-CHANNEL
 - RELOCATE SIGN, TYPE E
 - RELOCATE SIGN, TYPE D
 - SIGN ERECTION, RELOCATE SIGN TYPE E
 - SIGN ERECTION, RELOCATE SIGN TYPE D

APPLY "PROJECT NOTES 1"
TO ALL EXISTING SIGNS,
UNLESS OTHERWISE NOTED

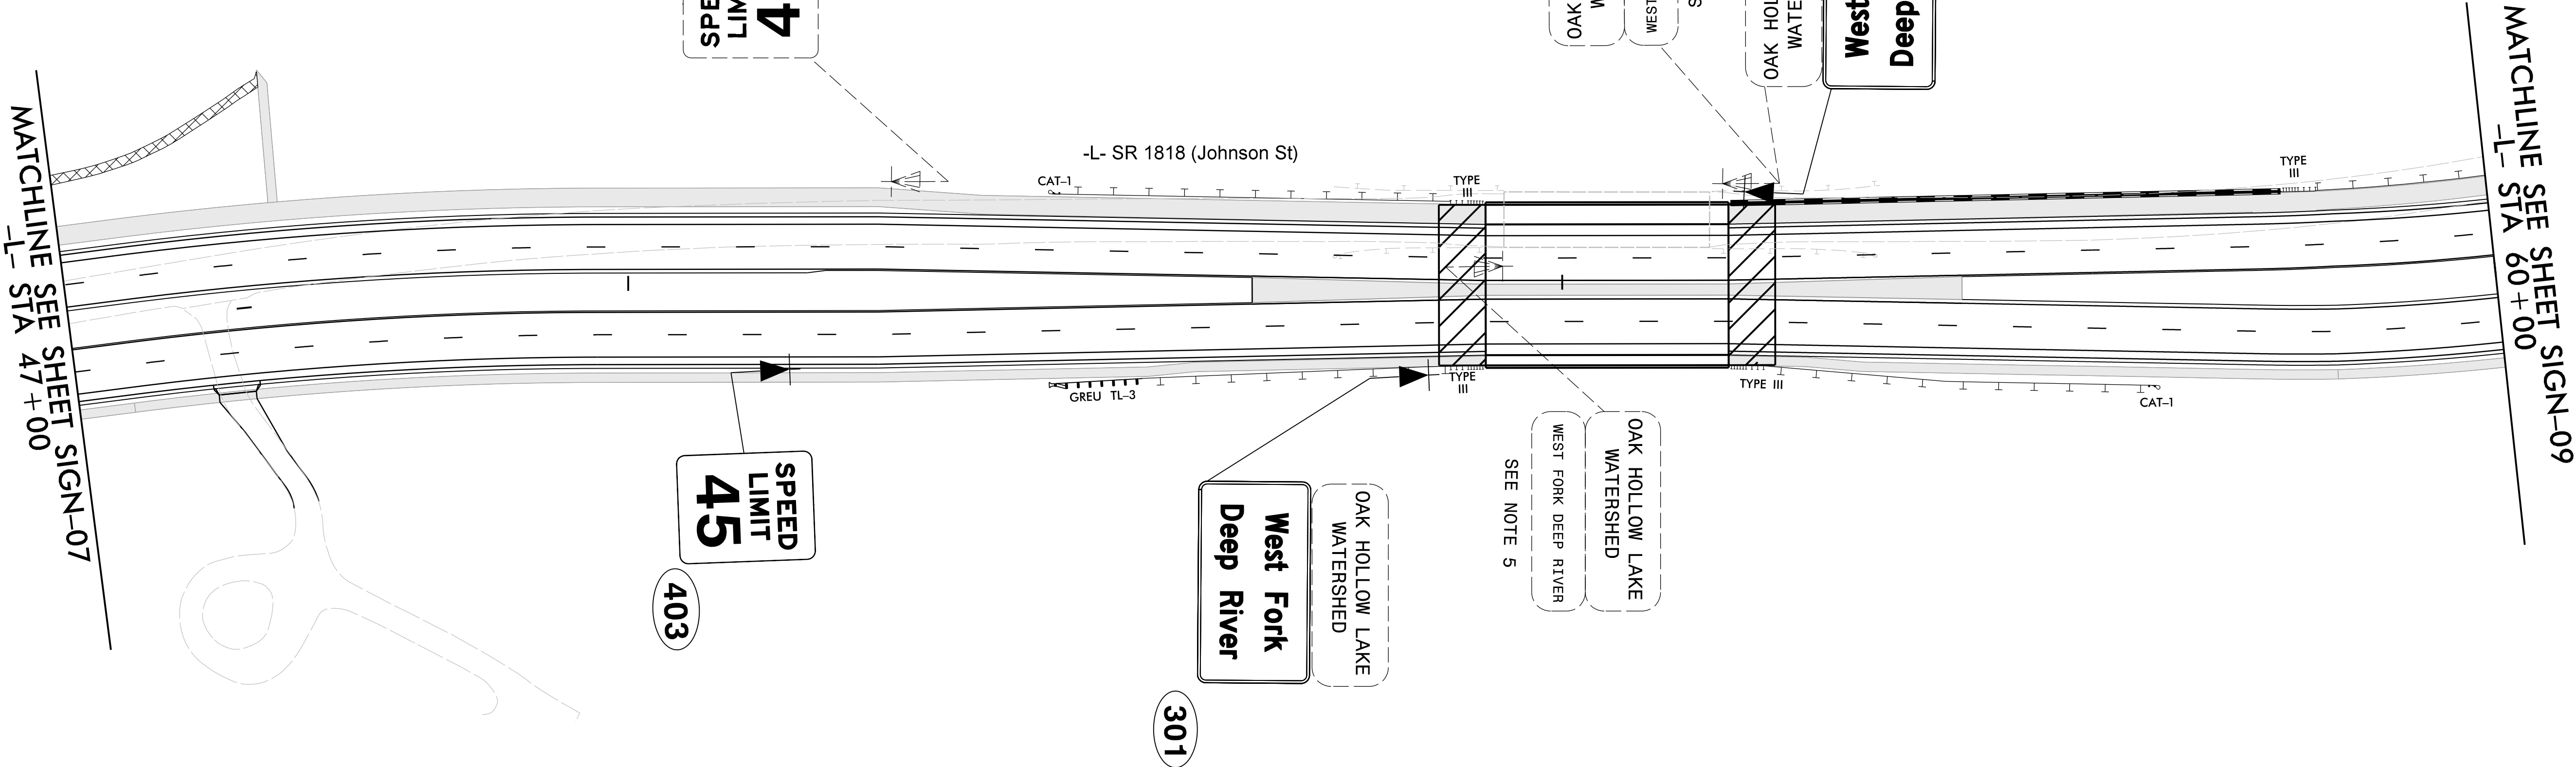

TIP NO.	SHEET NO.
U-4758	SIGN-08
APPROVED: <i>Milton R. Acevedo</i>	
DATE: 3/14/2025	
SEAL	
DOCUMENT NOT CONSIDERED FINAL UNLESS ALL SIGNATURES COMPLETED	


AtkinsRéalis
1616 EAST WILLBROOK ROAD, SUITE 160
RALEIGH, NORTH CAROLINA 27609
(919) 876-6888 NCBEES #F-0326

03-MAR-2025 15:05
p:\atkins.com\ATK\NANC01\Documents\Roads and Bridges\Projects\100059632 JSSR Sig and ITS\Signing\Signing Unsealed Plans 100%/U4758_SGN_SIGN-09.dgn
ACEV7019 AT LUS421541

PROJECT NOTES



- 1 DISPOSAL OF SIGN SYSTEM, U-CHANNEL
- 2 RELOCATE SIGN, TYPE E
- 3 RELOCATE SIGN, TYPE D
- 4 SIGN ERECTION, RELOCATE SIGN TYPE E
- 5 SIGN ERECTION, RELOCATE SIGN TYPE D

APPLY "PROJECT NOTES 1"
TO ALL EXISTING SIGNS,
UNLESS OTHERWISE NOTED

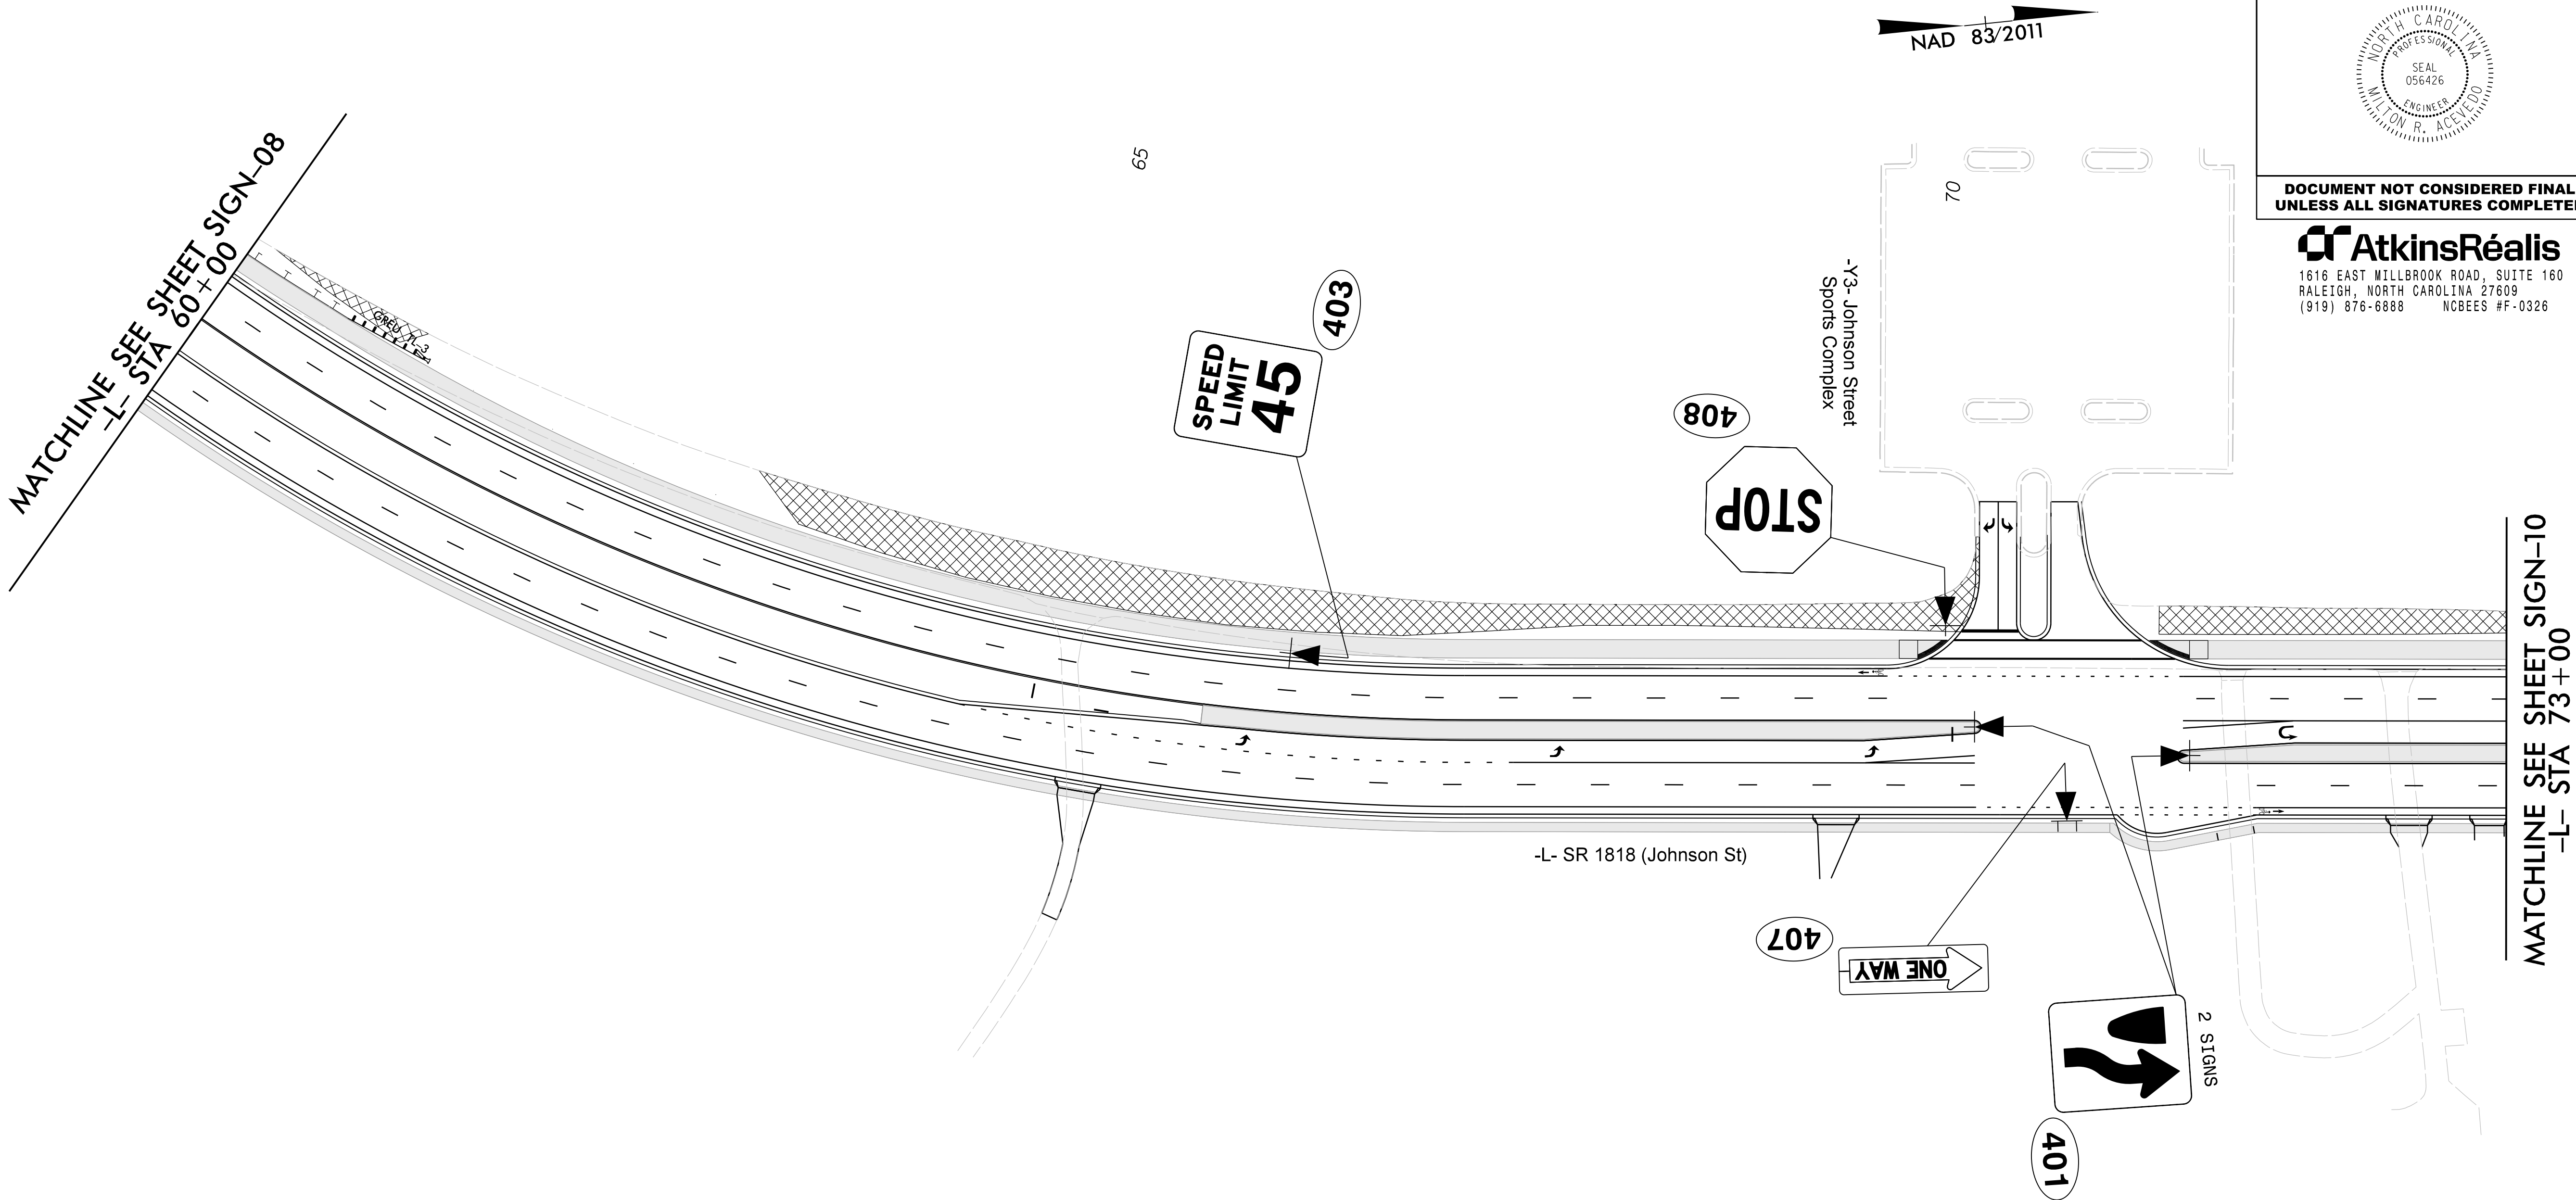


TIP NO.	SHEET NO.
U-4758	SIGN-09
APPROVED: <i>Millen Records</i> 1183FDB4556546A...	
DATE: 3/14/2025	
SEAL	
DOCUMENT NOT CONSIDERED FINAL UNLESS ALL SIGNATURES COMPLETED	

AtkinsRéalis
1616 EAST MILLBROOK ROAD, SUITE 160
RALEIGH, NORTH CAROLINA 27609
(919) 876-6888 NCBEES #F-0326

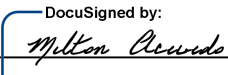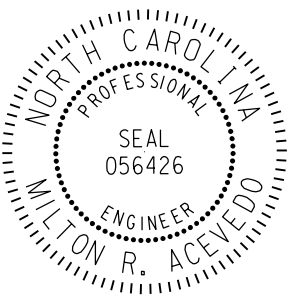TIP NO.	SHEET NO.
U-4758	SIGN-10
APPROVED:  1163FDB84556346A	
DATE: 3/14/2025	
SEAL	
	
DOCUMENT NOT CONSIDERED FINAL UNLESS ALL SIGNATURES COMPLETED	

AtkinsRéalis
1616 EAST WILLBROOK ROAD, SUITE 160
RALEIGH, NORTH CAROLINA 27609
(919) 876-6888 NCBEES #F-0326

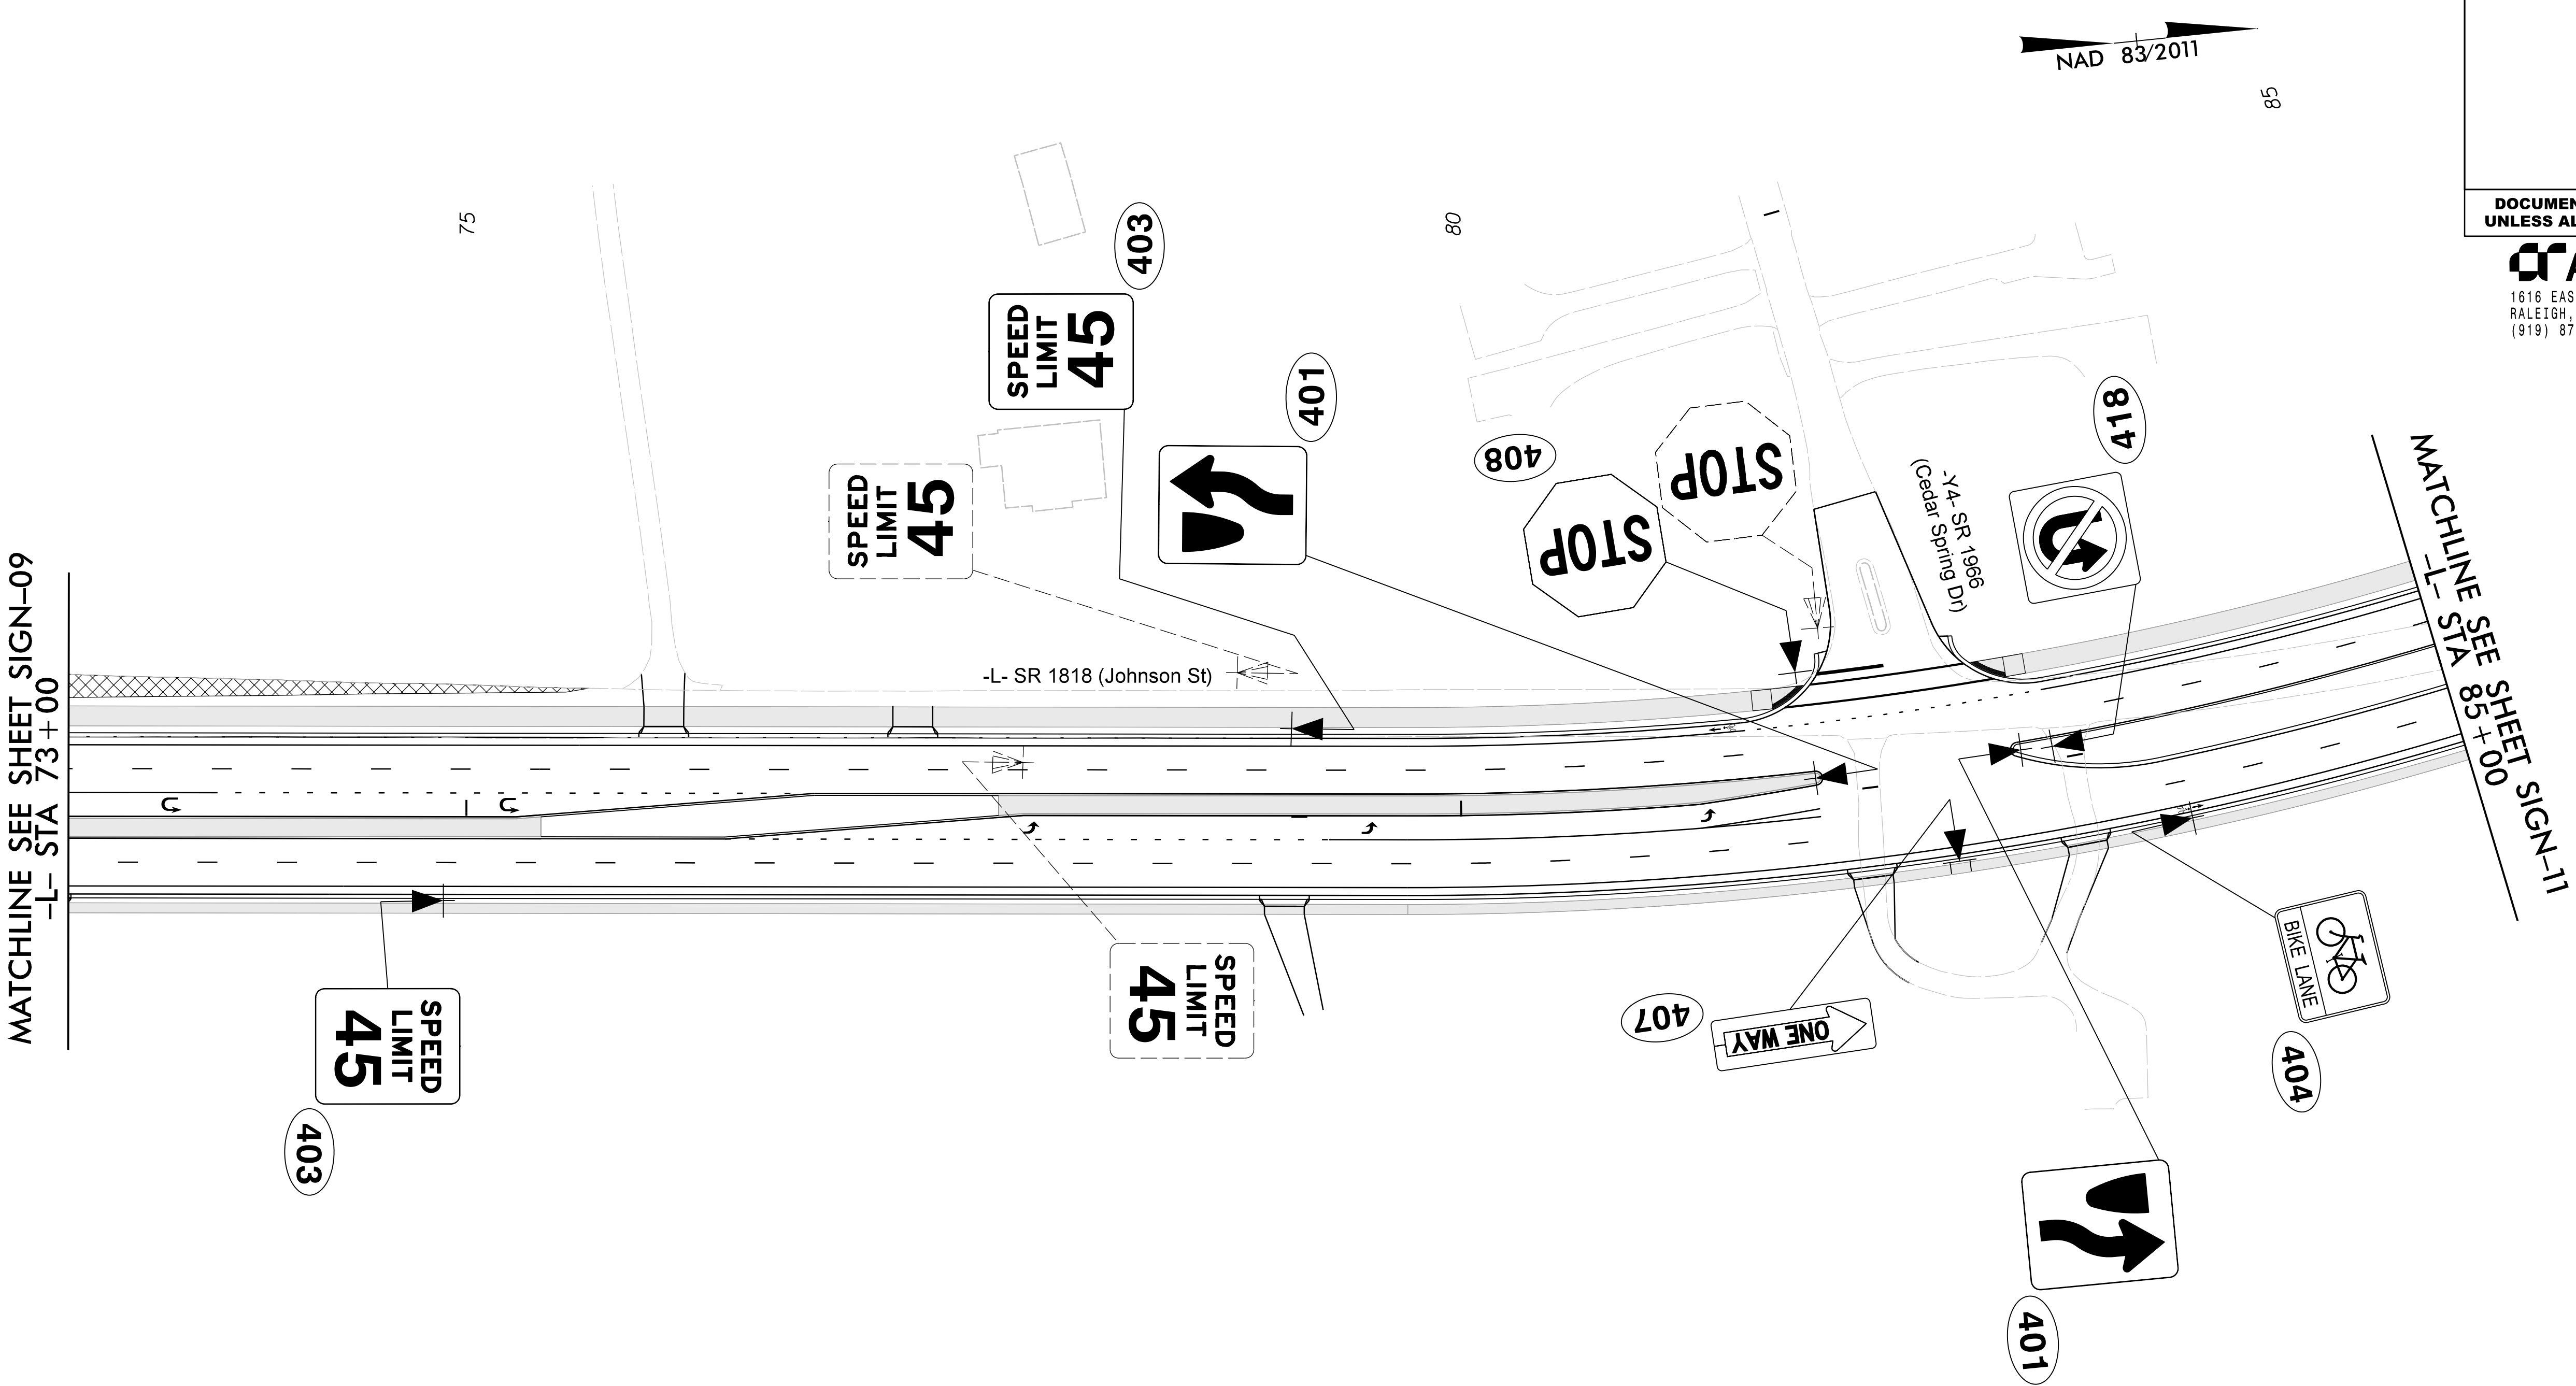

- PROJECT NOTES
- 1 DISPOSAL OF SIGN SYSTEM, U-CHANNEL
 - 2 RELOCATE SIGN, TYPE E
 - 3 RELOCATE SIGN, TYPE D
 - 4 SIGN ERECTION, RELOCATE SIGN TYPE E
 - 5 SIGN ERECTION, RELOCATE SIGN TYPE D

APPLY "PROJECT NOTES 1"
TO ALL EXISTING SIGNS,
UNLESS OTHERWISE NOTED



SIGN DETAIL SHEET



MATCHLINE SEE SHEET SIGN-10
-L- STA 85+00

- PROJECT NOTES
- 1 DISPOSAL OF SIGN SYSTEM, U-CHANNEL
 - 2 RELOCATE SIGN, TYPE E
 - 3 RELOCATE SIGN, TYPE D
 - 4 SIGN ERECTION, RELOCATE SIGN TYPE E
 - 5 SIGN ERECTION, RELOCATE SIGN TYPE D

APPLY "PROJECT NOTES 1"
TO ALL EXISTING SIGNS,
UNLESS OTHERWISE NOTED

-L- SR 1818 (Johnson St)

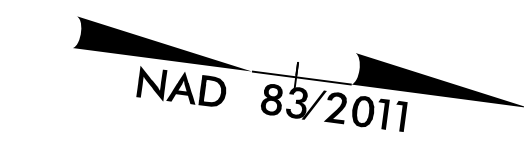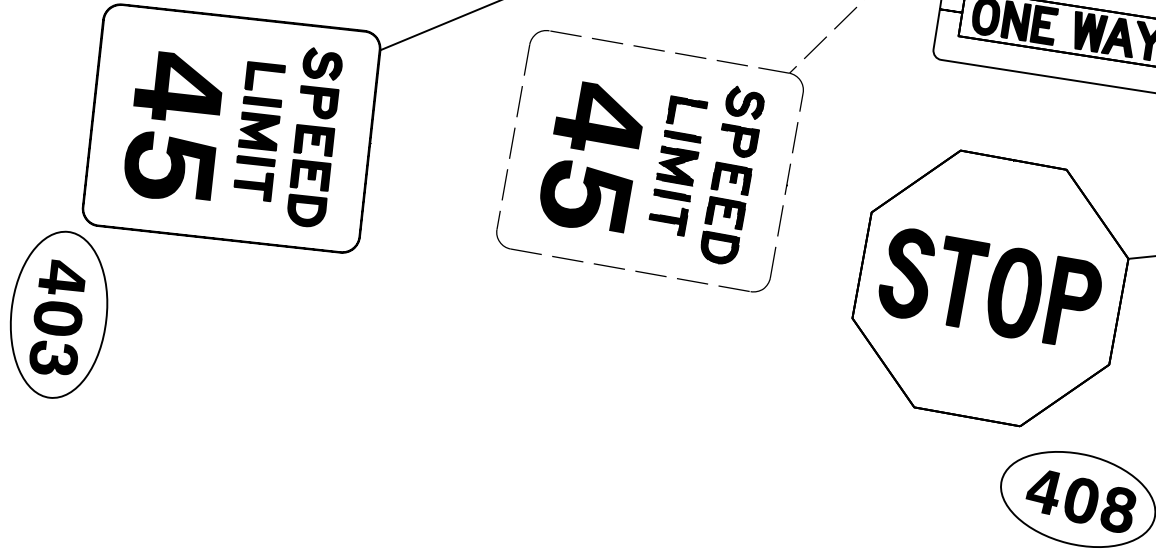

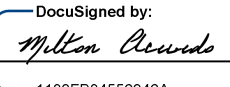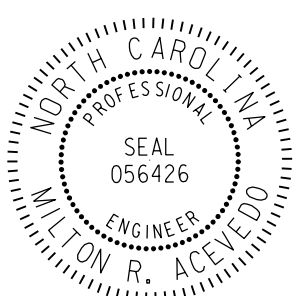TIP NO.	SHEET NO.
U-4758	SIGN-11
APPROVED:  1163P864505346A	
DATE: 3/14/2025	
SEAL	
	
DOCUMENT NOT CONSIDERED FINAL UNLESS ALL SIGNATURES COMPLETED	

AtkinsRéalis
1616 EAST MILLBROOK ROAD, SUITE 160
RALEIGH, NORTH CAROLINA 27609
(919) 876-6888 NCBEES #F-0326

SIGN DETAIL SHEET


03-MAR-2025 15:06
p:\3\SU0006343\ssatkins.com\ATKN\NC01\Documents\Roads and Bridges\Projects\100059632 JSSR Sig and ITS\Signing\Signing Unsealed Plans 100%\U4758_SGN_SIGN.12.dgn
ACEV7019 AT LUS421541



MATCHLINE SEE SHEET SIGN-11
-L- STA 97+00

PROJECT NOTES

- DISPOSAL OF SIGN SYSTEM, U-CHANNEL
- RELOCATE SIGN, TYPE E
- RELOCATE SIGN, TYPE D
- SIGN ERECTION, RELOCATE SIGN TYPE E
- SIGN ERECTION, RELOCATE SIGN TYPE D

APPLY "PROJECT NOTES 1"
TO ALL EXISTING SIGNS,
UNLESS OTHERWISE NOTED

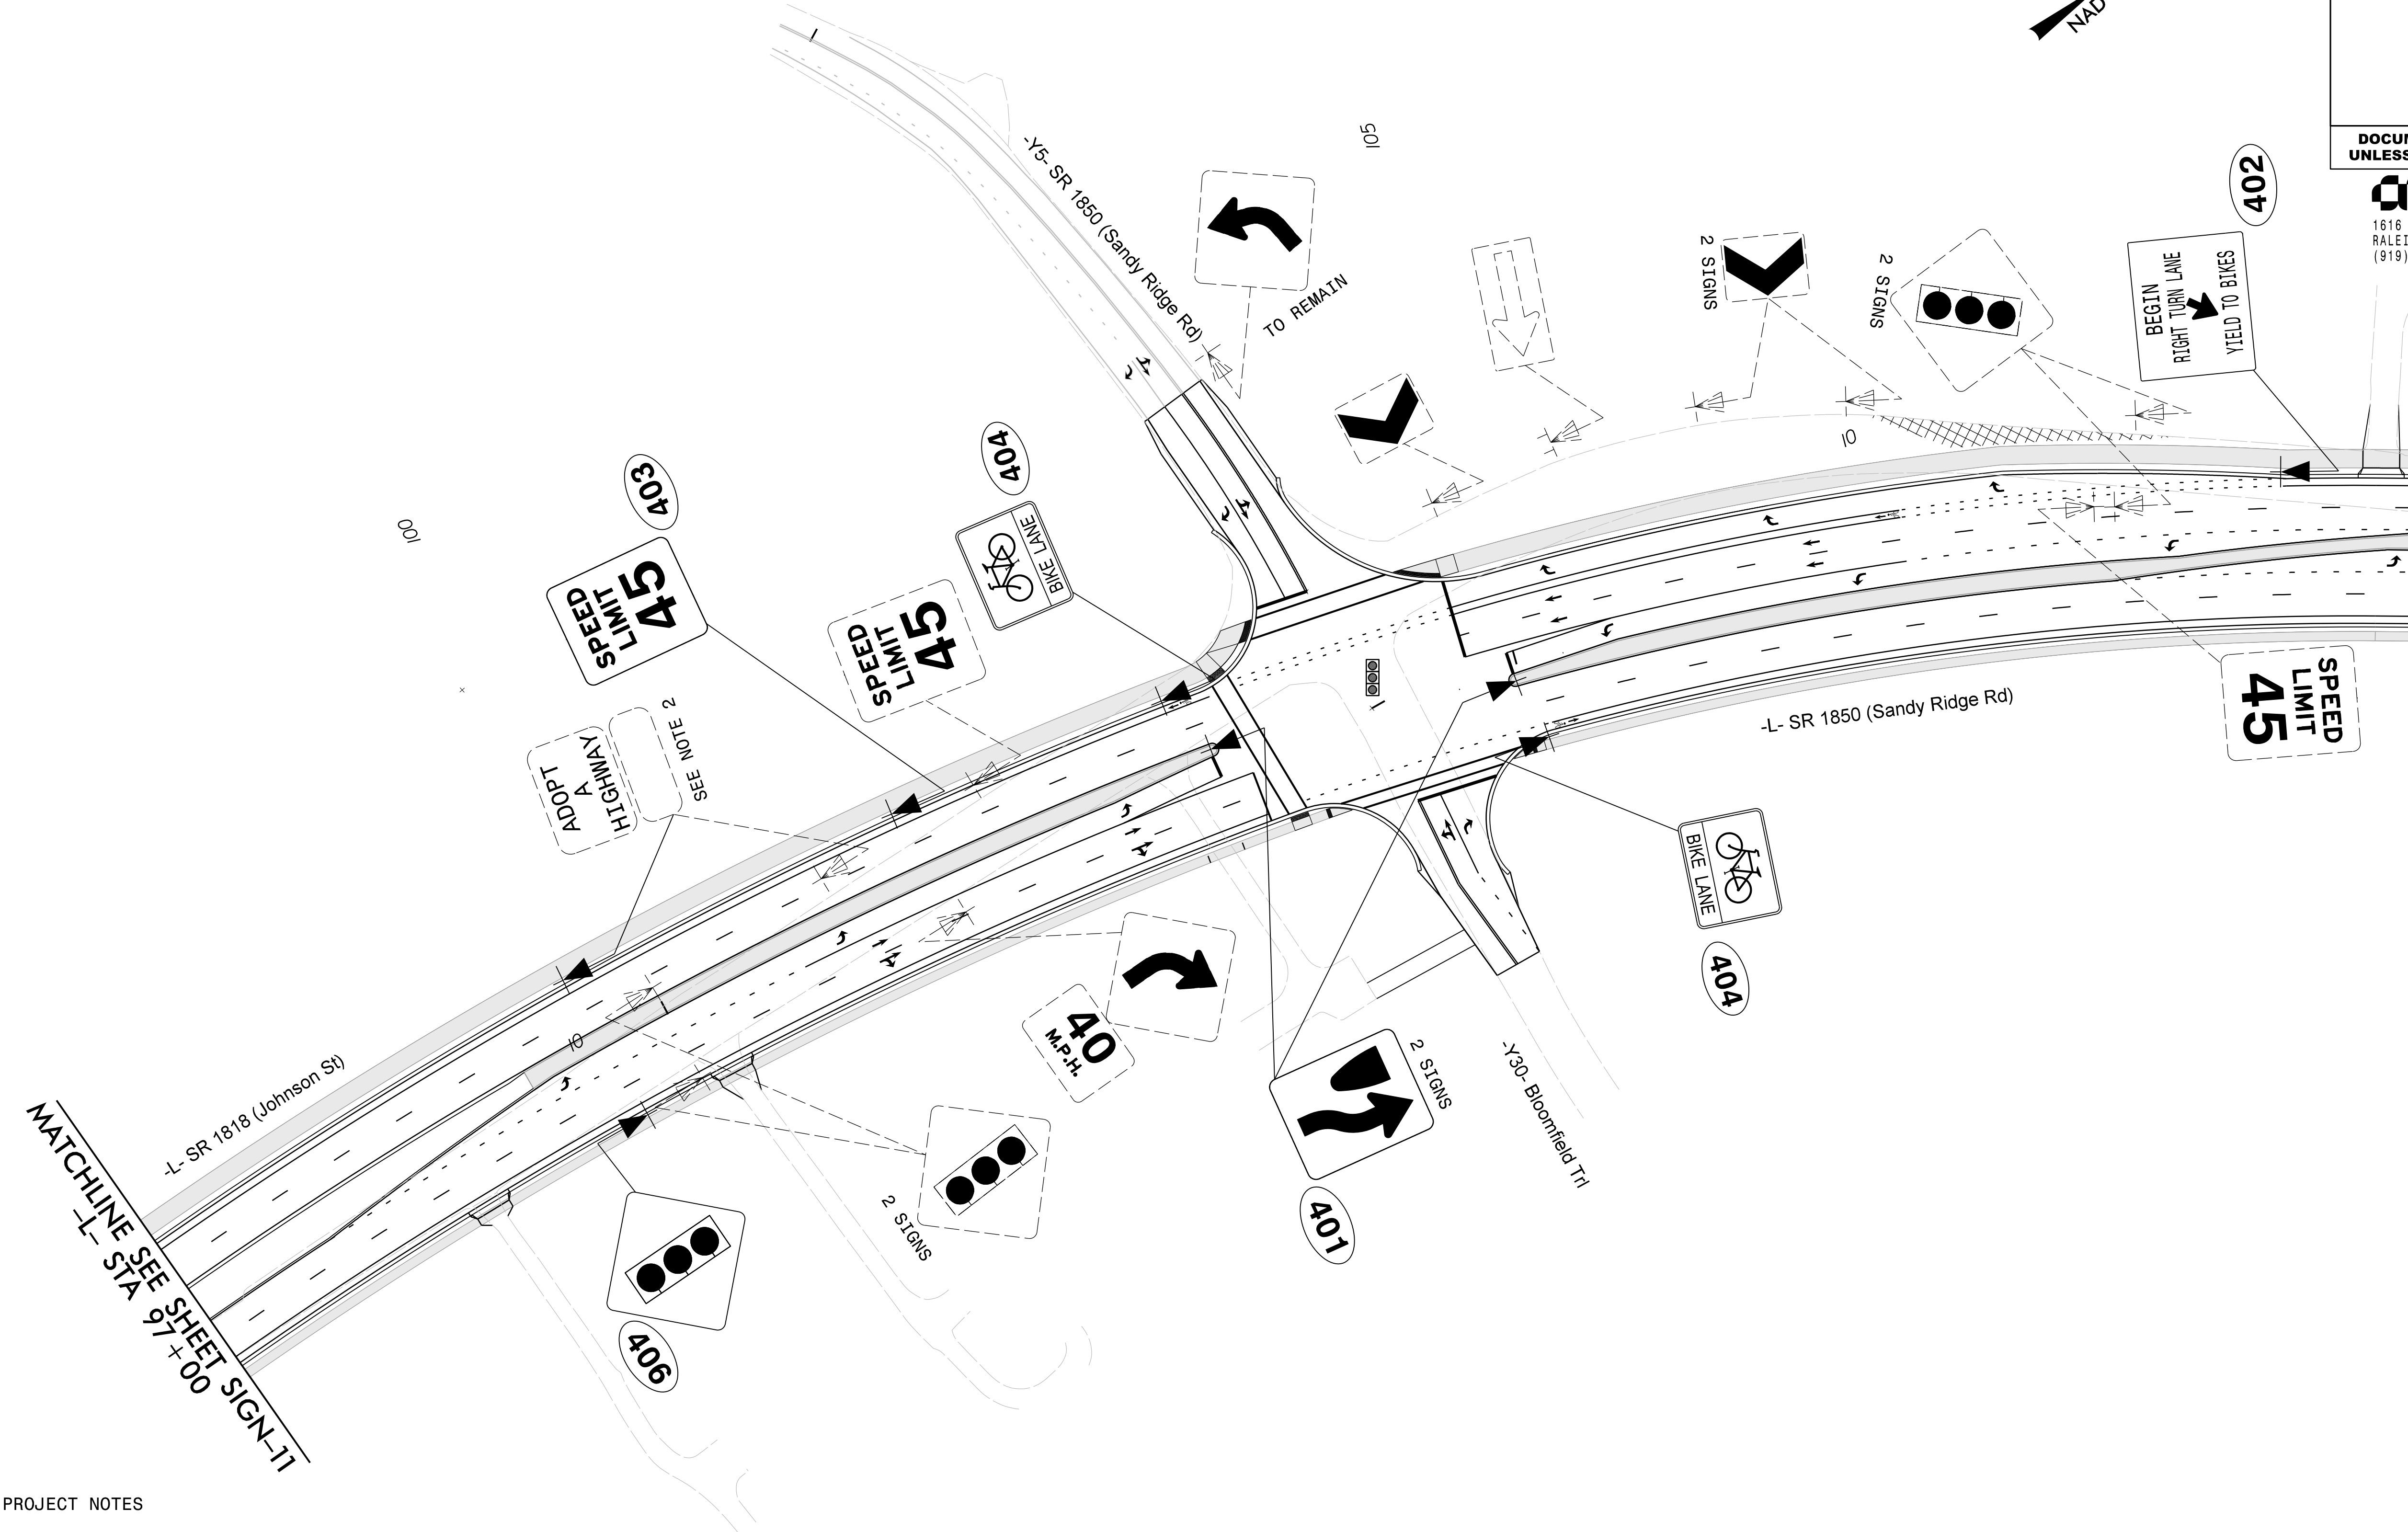


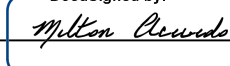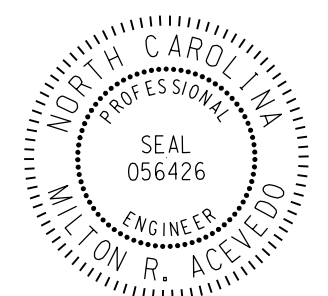TIP NO.	SHEET NO.
U-4758	SIGN-12
APPROVED:  1183FB4556346A...	
DATE: 3/14/2025	
SEAL	
	
DOCUMENT NOT CONSIDERED FINAL UNLESS ALL SIGNATURES COMPLETED	

AtkinsRéal
1616 EAST WILLBROOK ROAD, SUITE 160
RALEIGH, NORTH CAROLINA 27609
(919) 876-6888 NCBEES #F-0326

MATCHLINE SEE SHEET SIGN-13
-L- STA 110+00

SIGN DETAIL SHEET

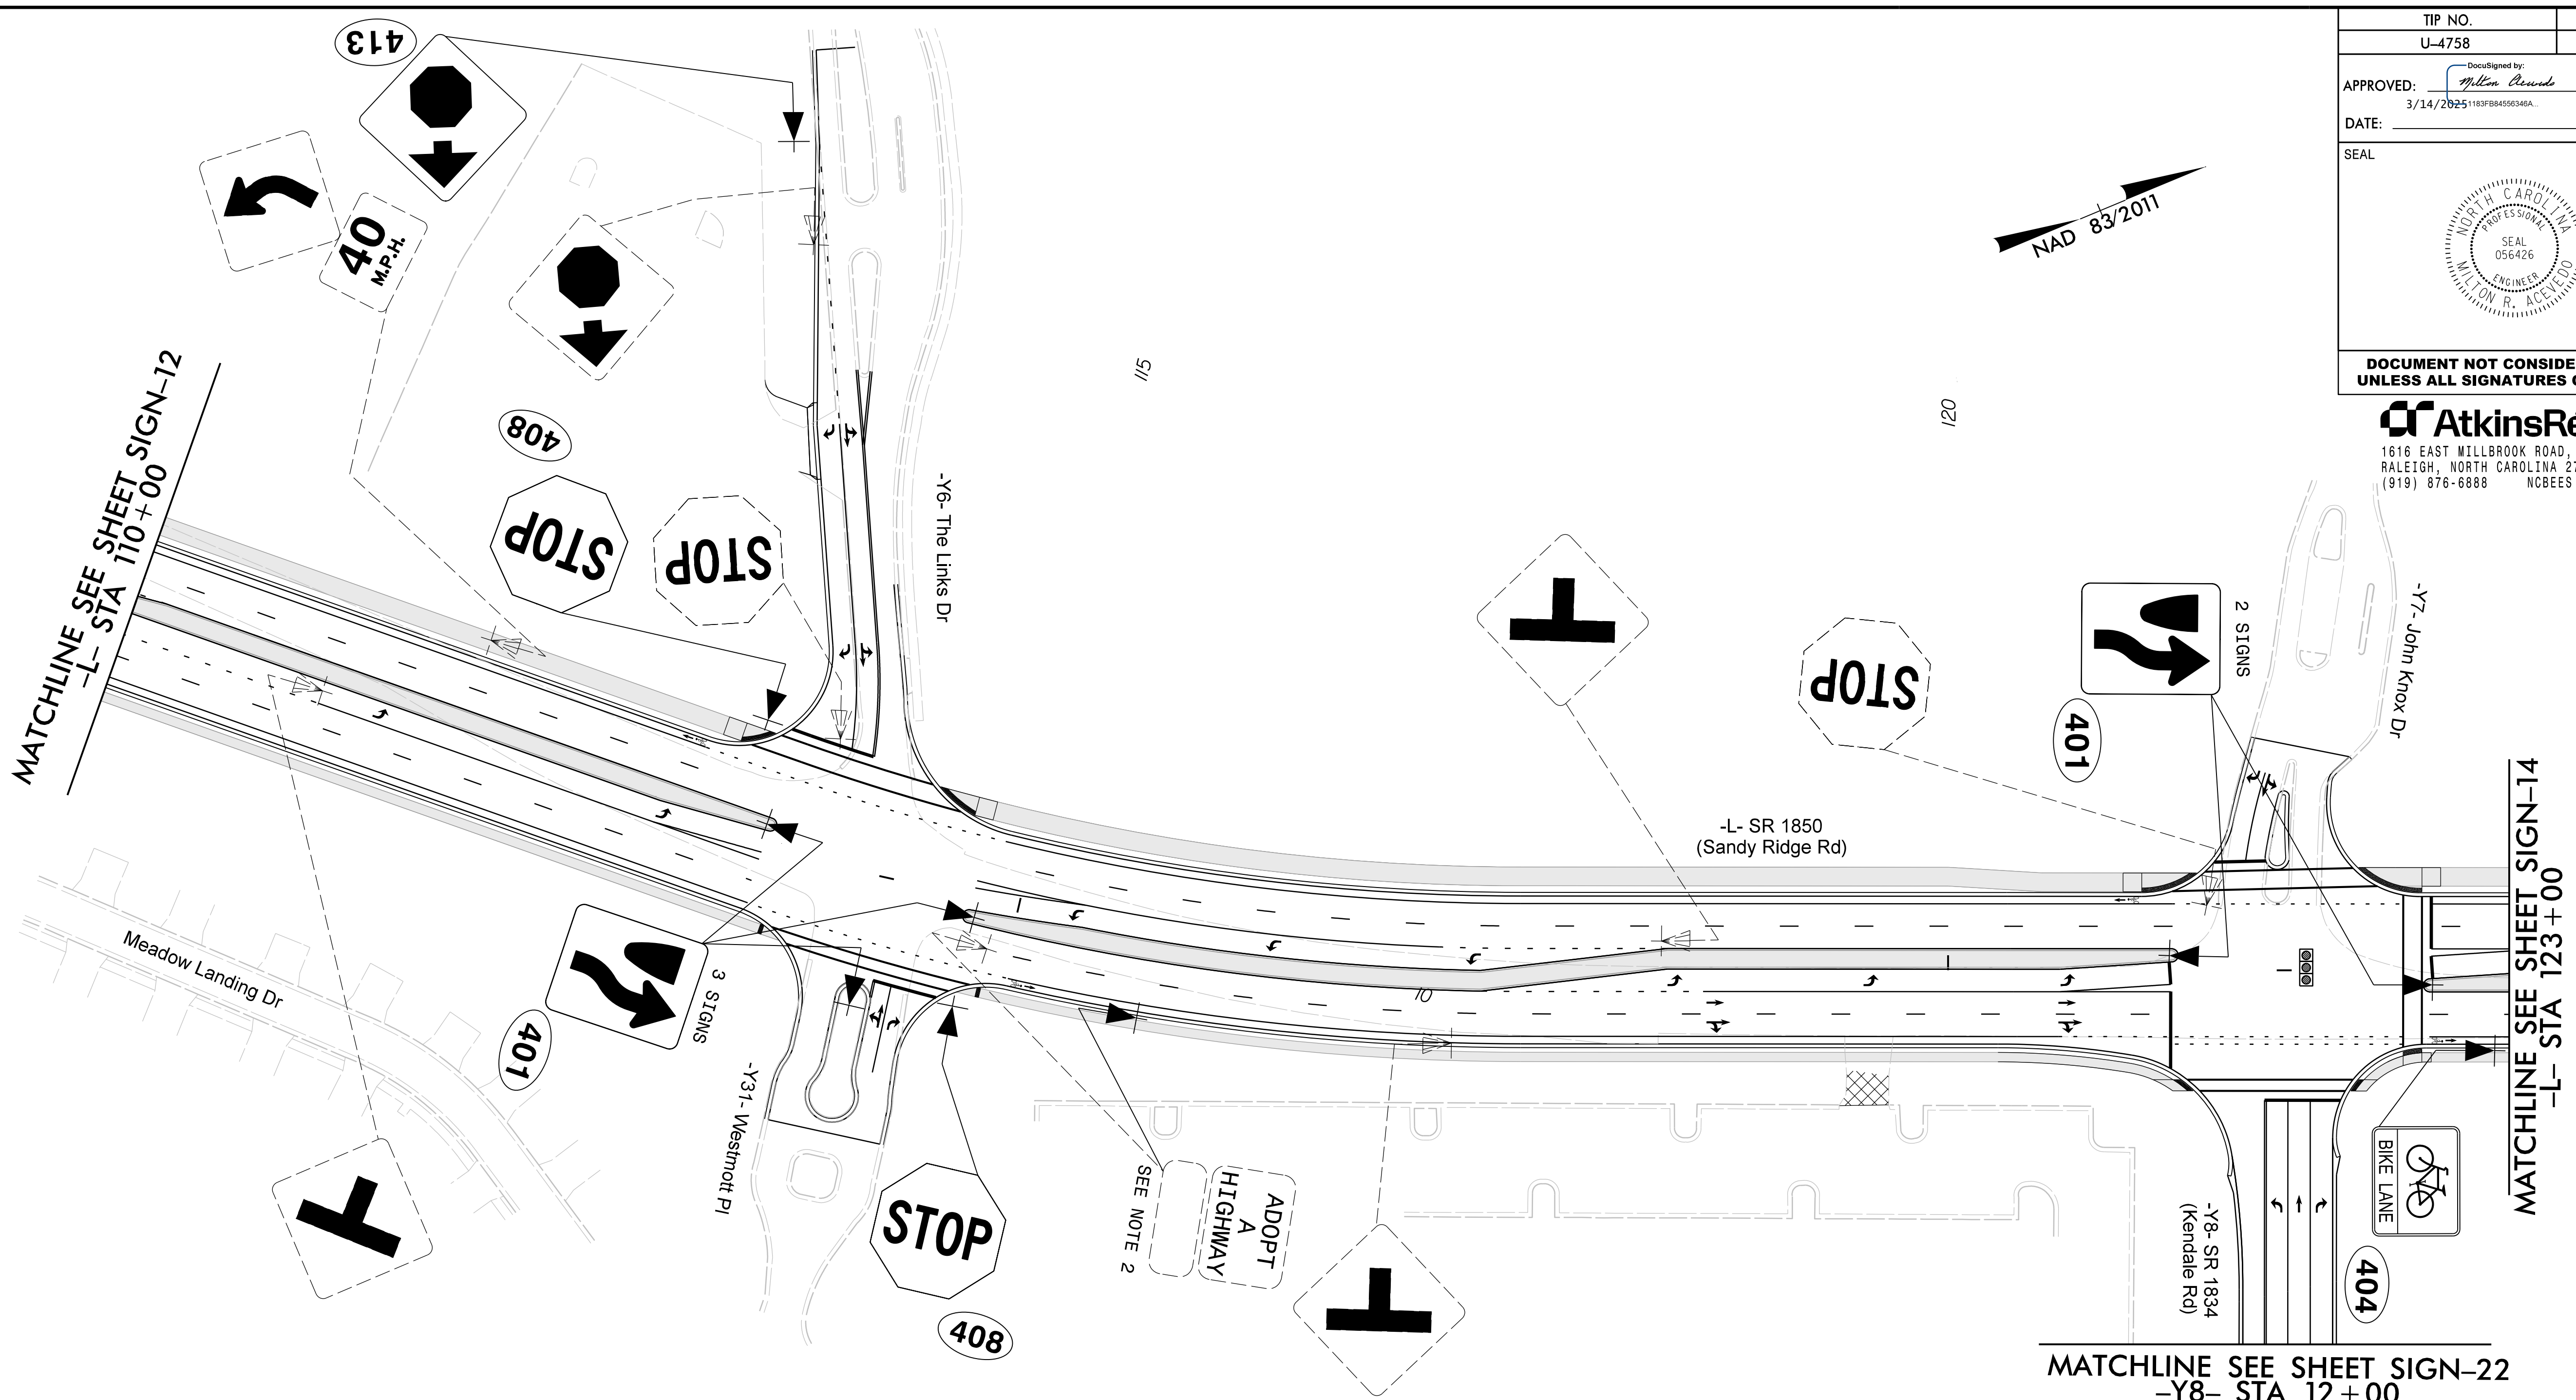

PROJECT NOTES

- 1 DISPOSAL OF SIGN SYSTEM, U-CHANNEL
- 2 RELOCATE SIGN, TYPE E
- 3 RELOCATE SIGN, TYPE D
- 4 SIGN ERECTION, RELOCATE SIGN TYPE E
- 5 SIGN ERECTION, RELOCATE SIGN TYPE D

APPLY "PROJECT NOTES 1"
TO ALL EXISTING SIGNS,
UNLESS OTHERWISE NOTED

SIGN DETAIL SHEET

TIP NO.	SHEET NO.
U-4758	SIGN-13
APPROVED: <i>Milton Acevedo</i> 3/14/2025 11:18:58 AM	
DATE: _____	
SEAL	
DOCUMENT NOT CONSIDERED FINAL UNLESS ALL SIGNATURES COMPLETED	

AtkinsRéalis
1616 EAST HILLBROOK ROAD, SUITE 160
RALEIGH, NORTH CAROLINA 27609
(919) 876-6888 NCBEES #F-0326

03-MAR-2025 15:06
p:\2\3\505006343\vsatkins.com\ATK\N\001\Documents\Roads and Bridges\Projects\100059632 JSSR Sig and ITS\Signing\Signing Unsealed Plans 100%\U4758_SGN_SIGN-14.dgn
ACE7019 AT LUS421541

APPLY "PROJECT NOTES 1"
TO ALL EXISTING SIGNS,
UNLESS OTHERWISE NOTED

PROJECT NOTES

- 1 DISPOSAL OF SIGN SYSTEM, U-CHANNEL
- 2 RELOCATE SIGN, TYPE E
- 3 RELOCATE SIGN, TYPE D
- 4 SIGN ERECTION, RELOCATE SIGN TYPE E
- 5 SIGN ERECTION, RELOCATE SIGN TYPE D

MATCHLINE SEE SHEET SIGN-13
-L- STA 123+00

MATCHLINE SEE SHEET SIGN-25
-Y26- STA 14+00


-Y26- Old Kendale Rd



-L- SR 1850 (Sandy Ridge Rd)

125

130

135

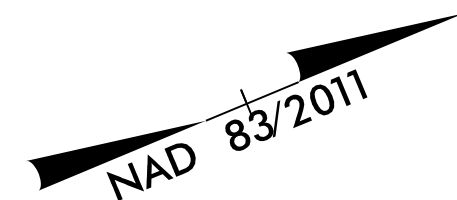

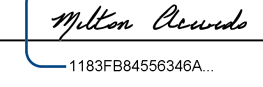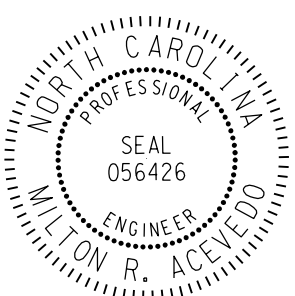TIP NO.	SHEET NO.
U-4758	SIGN-14
APPROVED:  1183FB8455346A	
DATE: 3/14/2025	
SEAL	
	
DOCUMENT NOT CONSIDERED FINAL UNLESS ALL SIGNATURES COMPLETED	

AtkinsRéalis
1616 EAST MILLBROOK ROAD, SUITE 160
RALEIGH, NORTH CAROLINA 27609
(919) 876-6888 NCBEES #F-0326

MATCHLINE SEE SHEET SIGN-15
-L- STA 136+00


SIGN DETAIL SHEET

PROJECT NOTES



- 1
- DISPOSAL OF SIGN SYSTEM, U-CHANNEL
- 2
- RELOCATE SIGN, TYPE E
- 3
- RELOCATE SIGN, TYPE D
- 4
- SIGN ERECTION, RELOCATE SIGN TYPE E
- 5
- SIGN ERECTION, RELOCATE SIGN TYPE D

APPLY "PROJECT NOTES 1"
TO ALL EXISTING SIGNS,
UNLESS OTHERWISE NOTED


MATCHLINE SEE SHEET SIGN-14
-L- STA 136+00

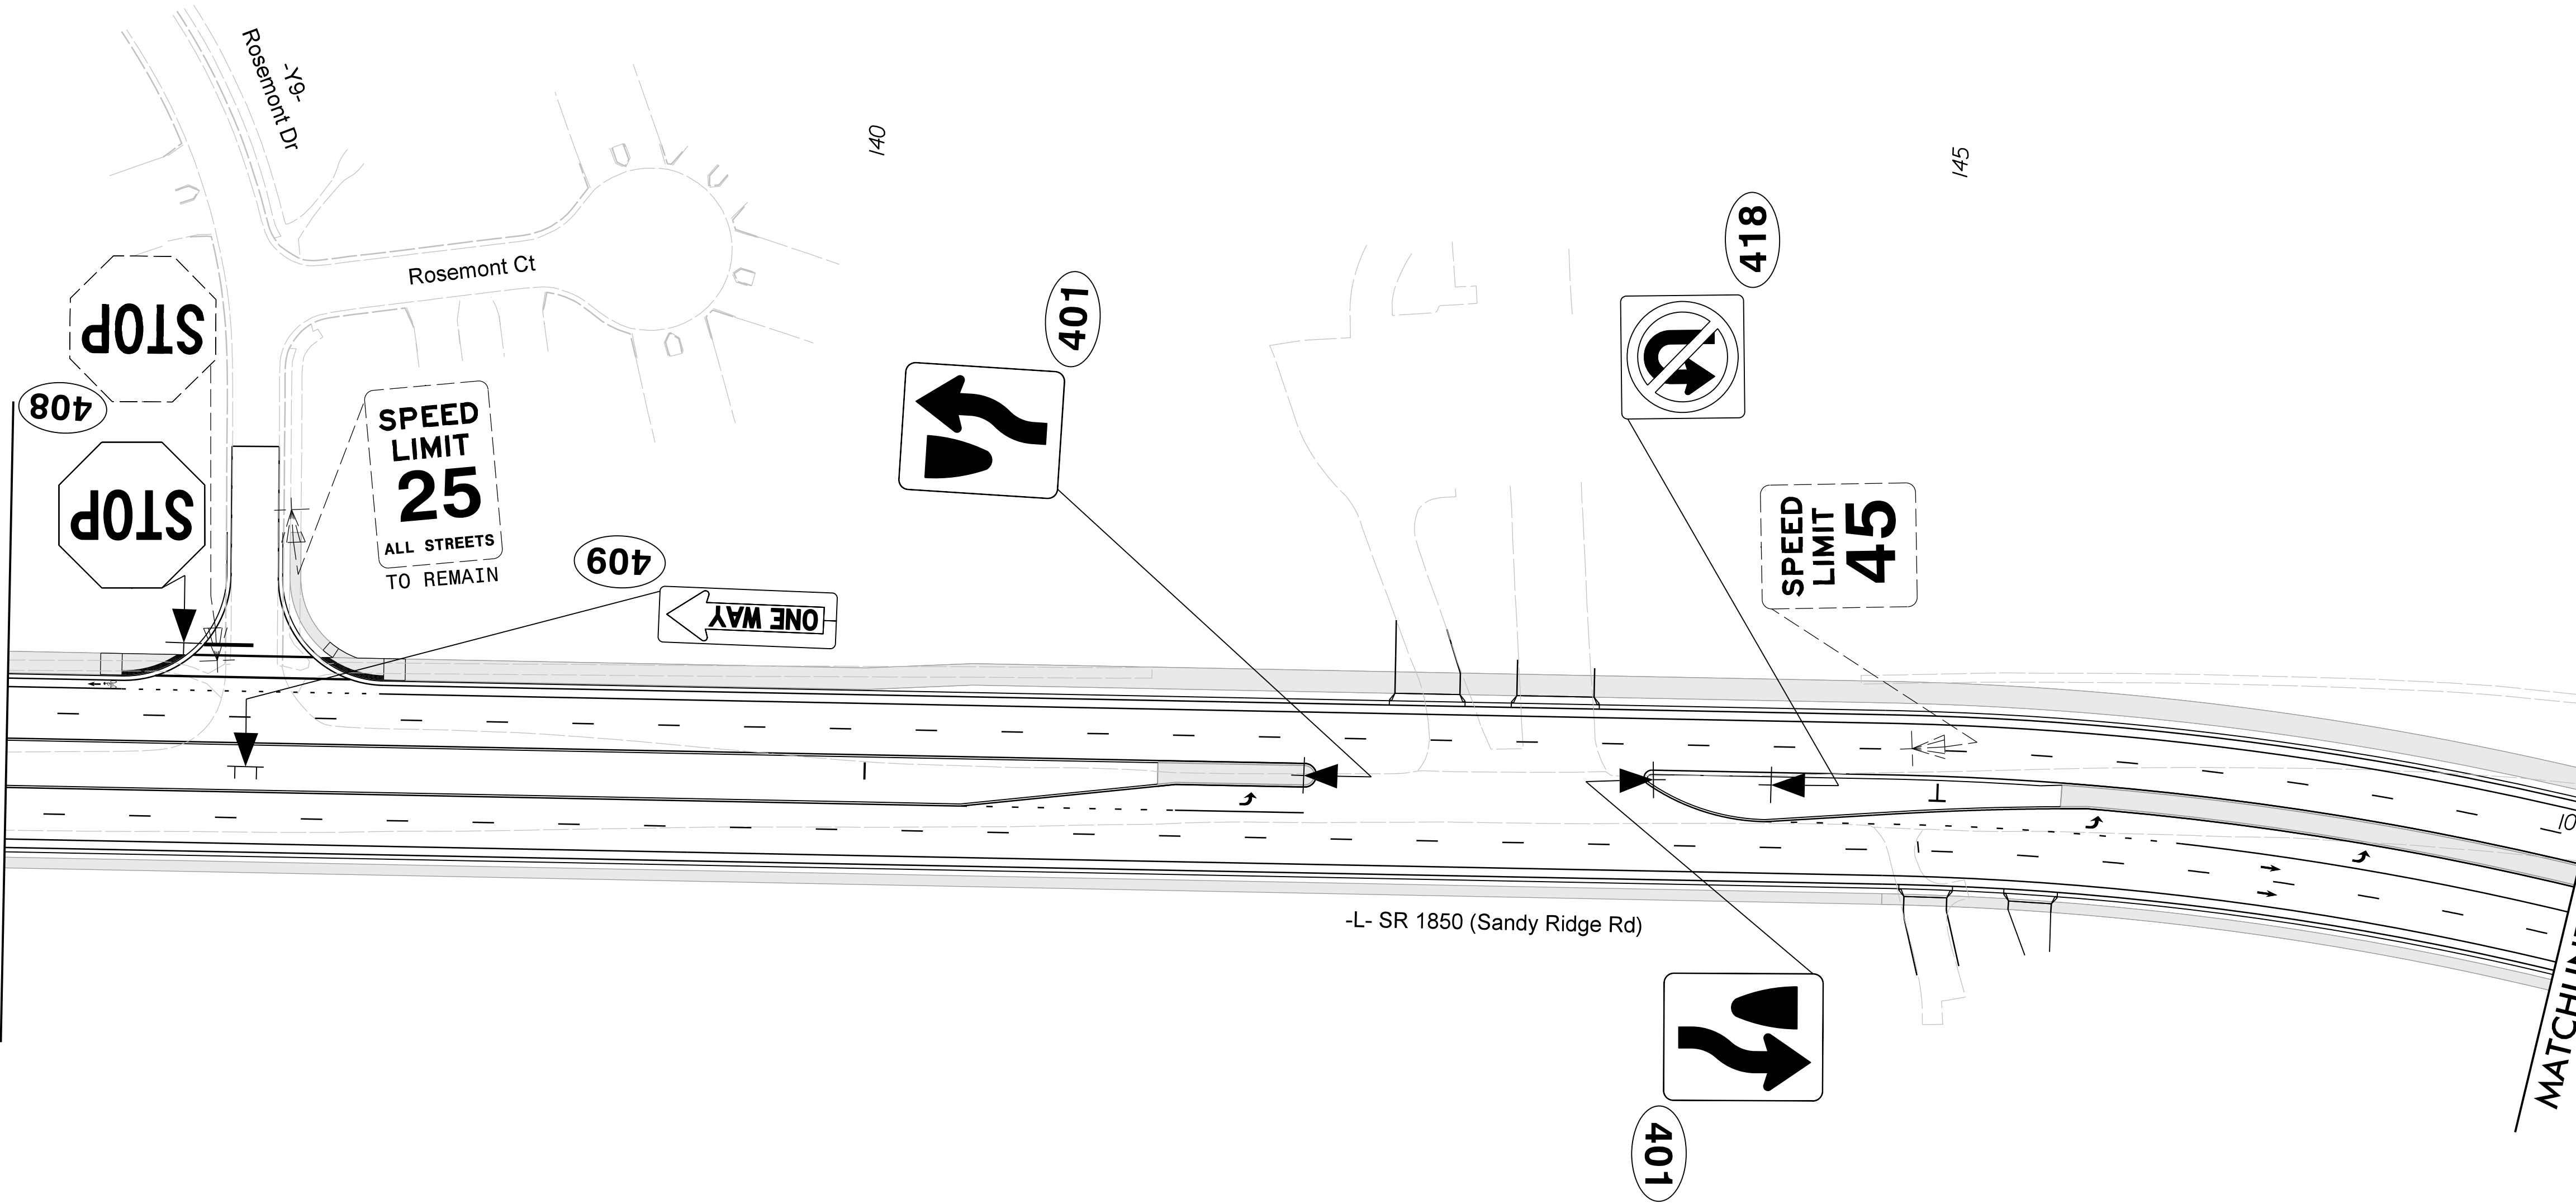

MATCHLINE SEE SHEET SIGN-16
-L- STA 148+00

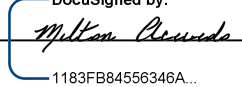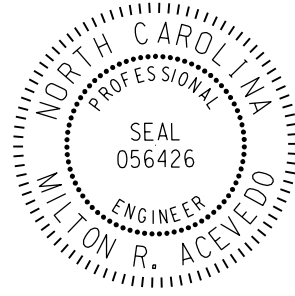TIP NO.	SHEET NO.
U-4758	SIGN-15
APPROVED:  DocuSigned by: 1168FB84556346A	
DATE: 3/14/2025	
SEAL 	
DOCUMENT NOT CONSIDERED FINAL UNLESS ALL SIGNATURES COMPLETED	


AtkinsRéalis
1616 EAST MILLBROOK ROAD, SUITE 160
RALEIGH, NORTH CAROLINA 27609
(919) 876-6888 NCBEES #F-0326

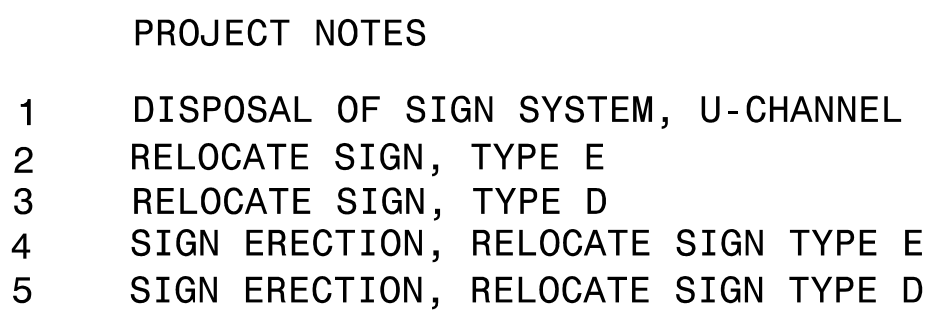


APPLY "PROJECT NOTES 1"
TO ALL EXISTING SIGNS,
UNLESS OTHERWISE NOTED

SIGN DETAIL SHEET

AtkinsRéalis
1616 EAST MILLBROOK ROAD, SUITE 160
RALEIGH, NORTH CAROLINA 27609
(919) 876-6888 NCBEES #F-0326

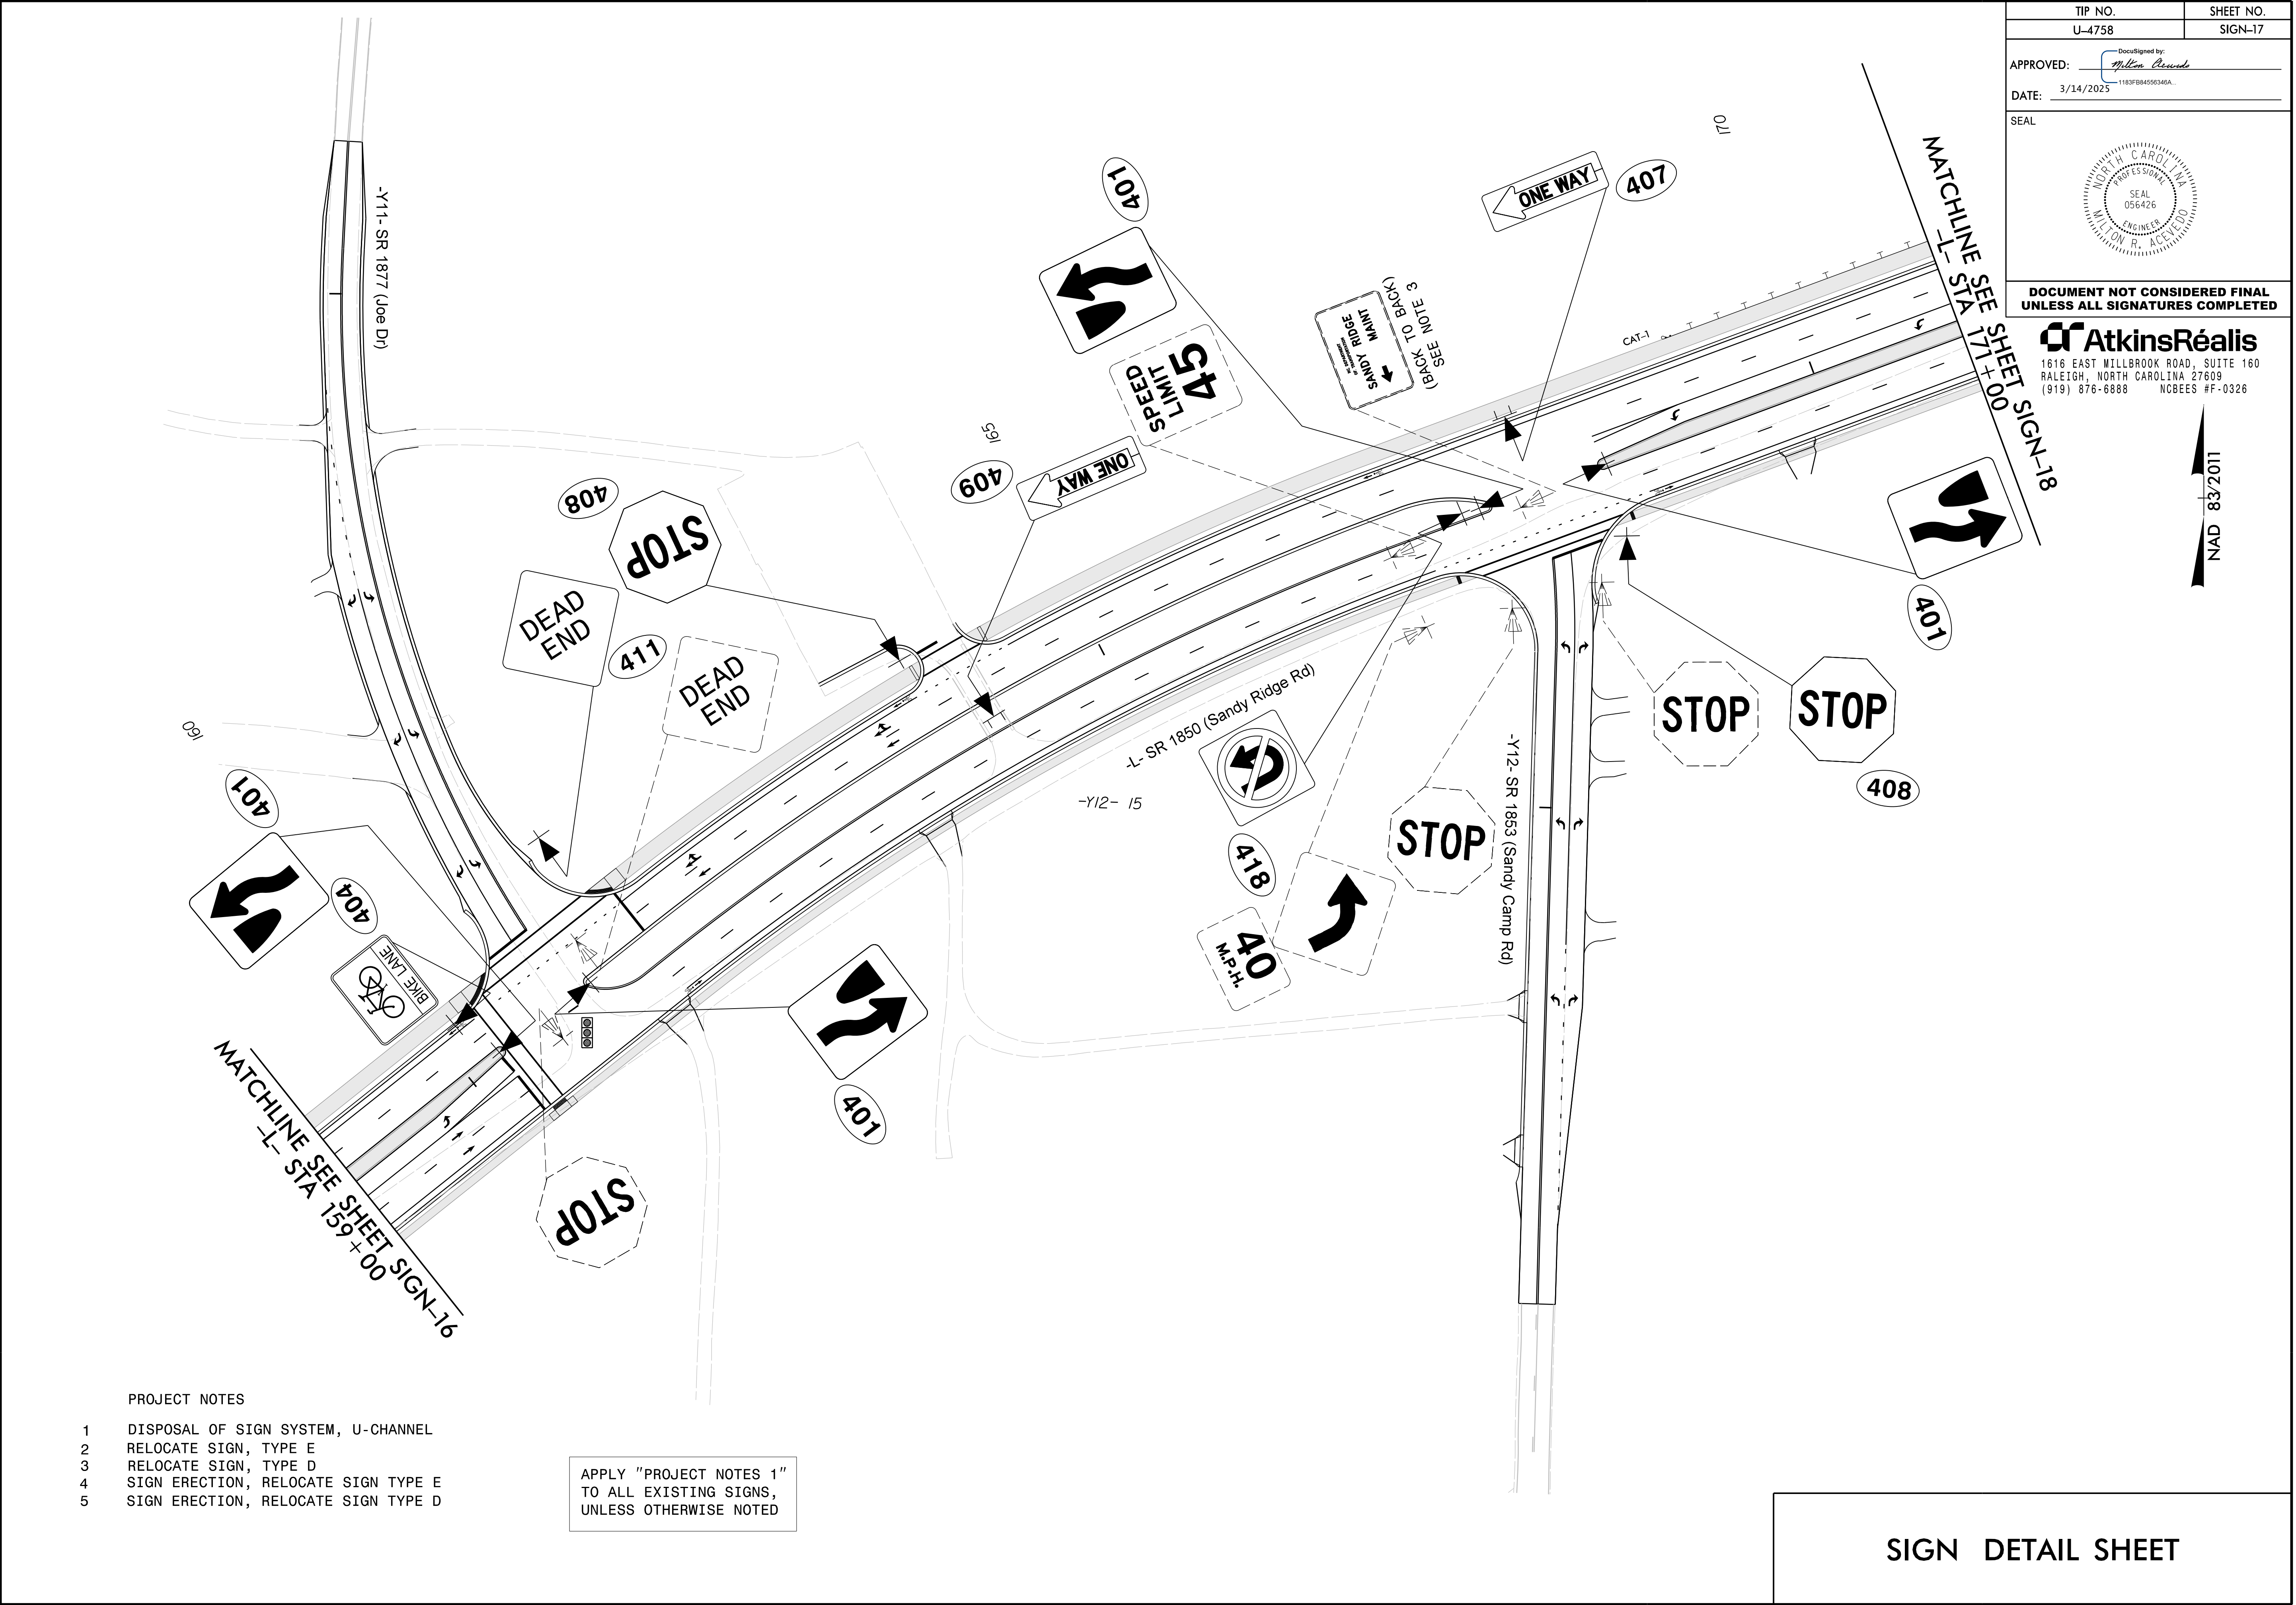

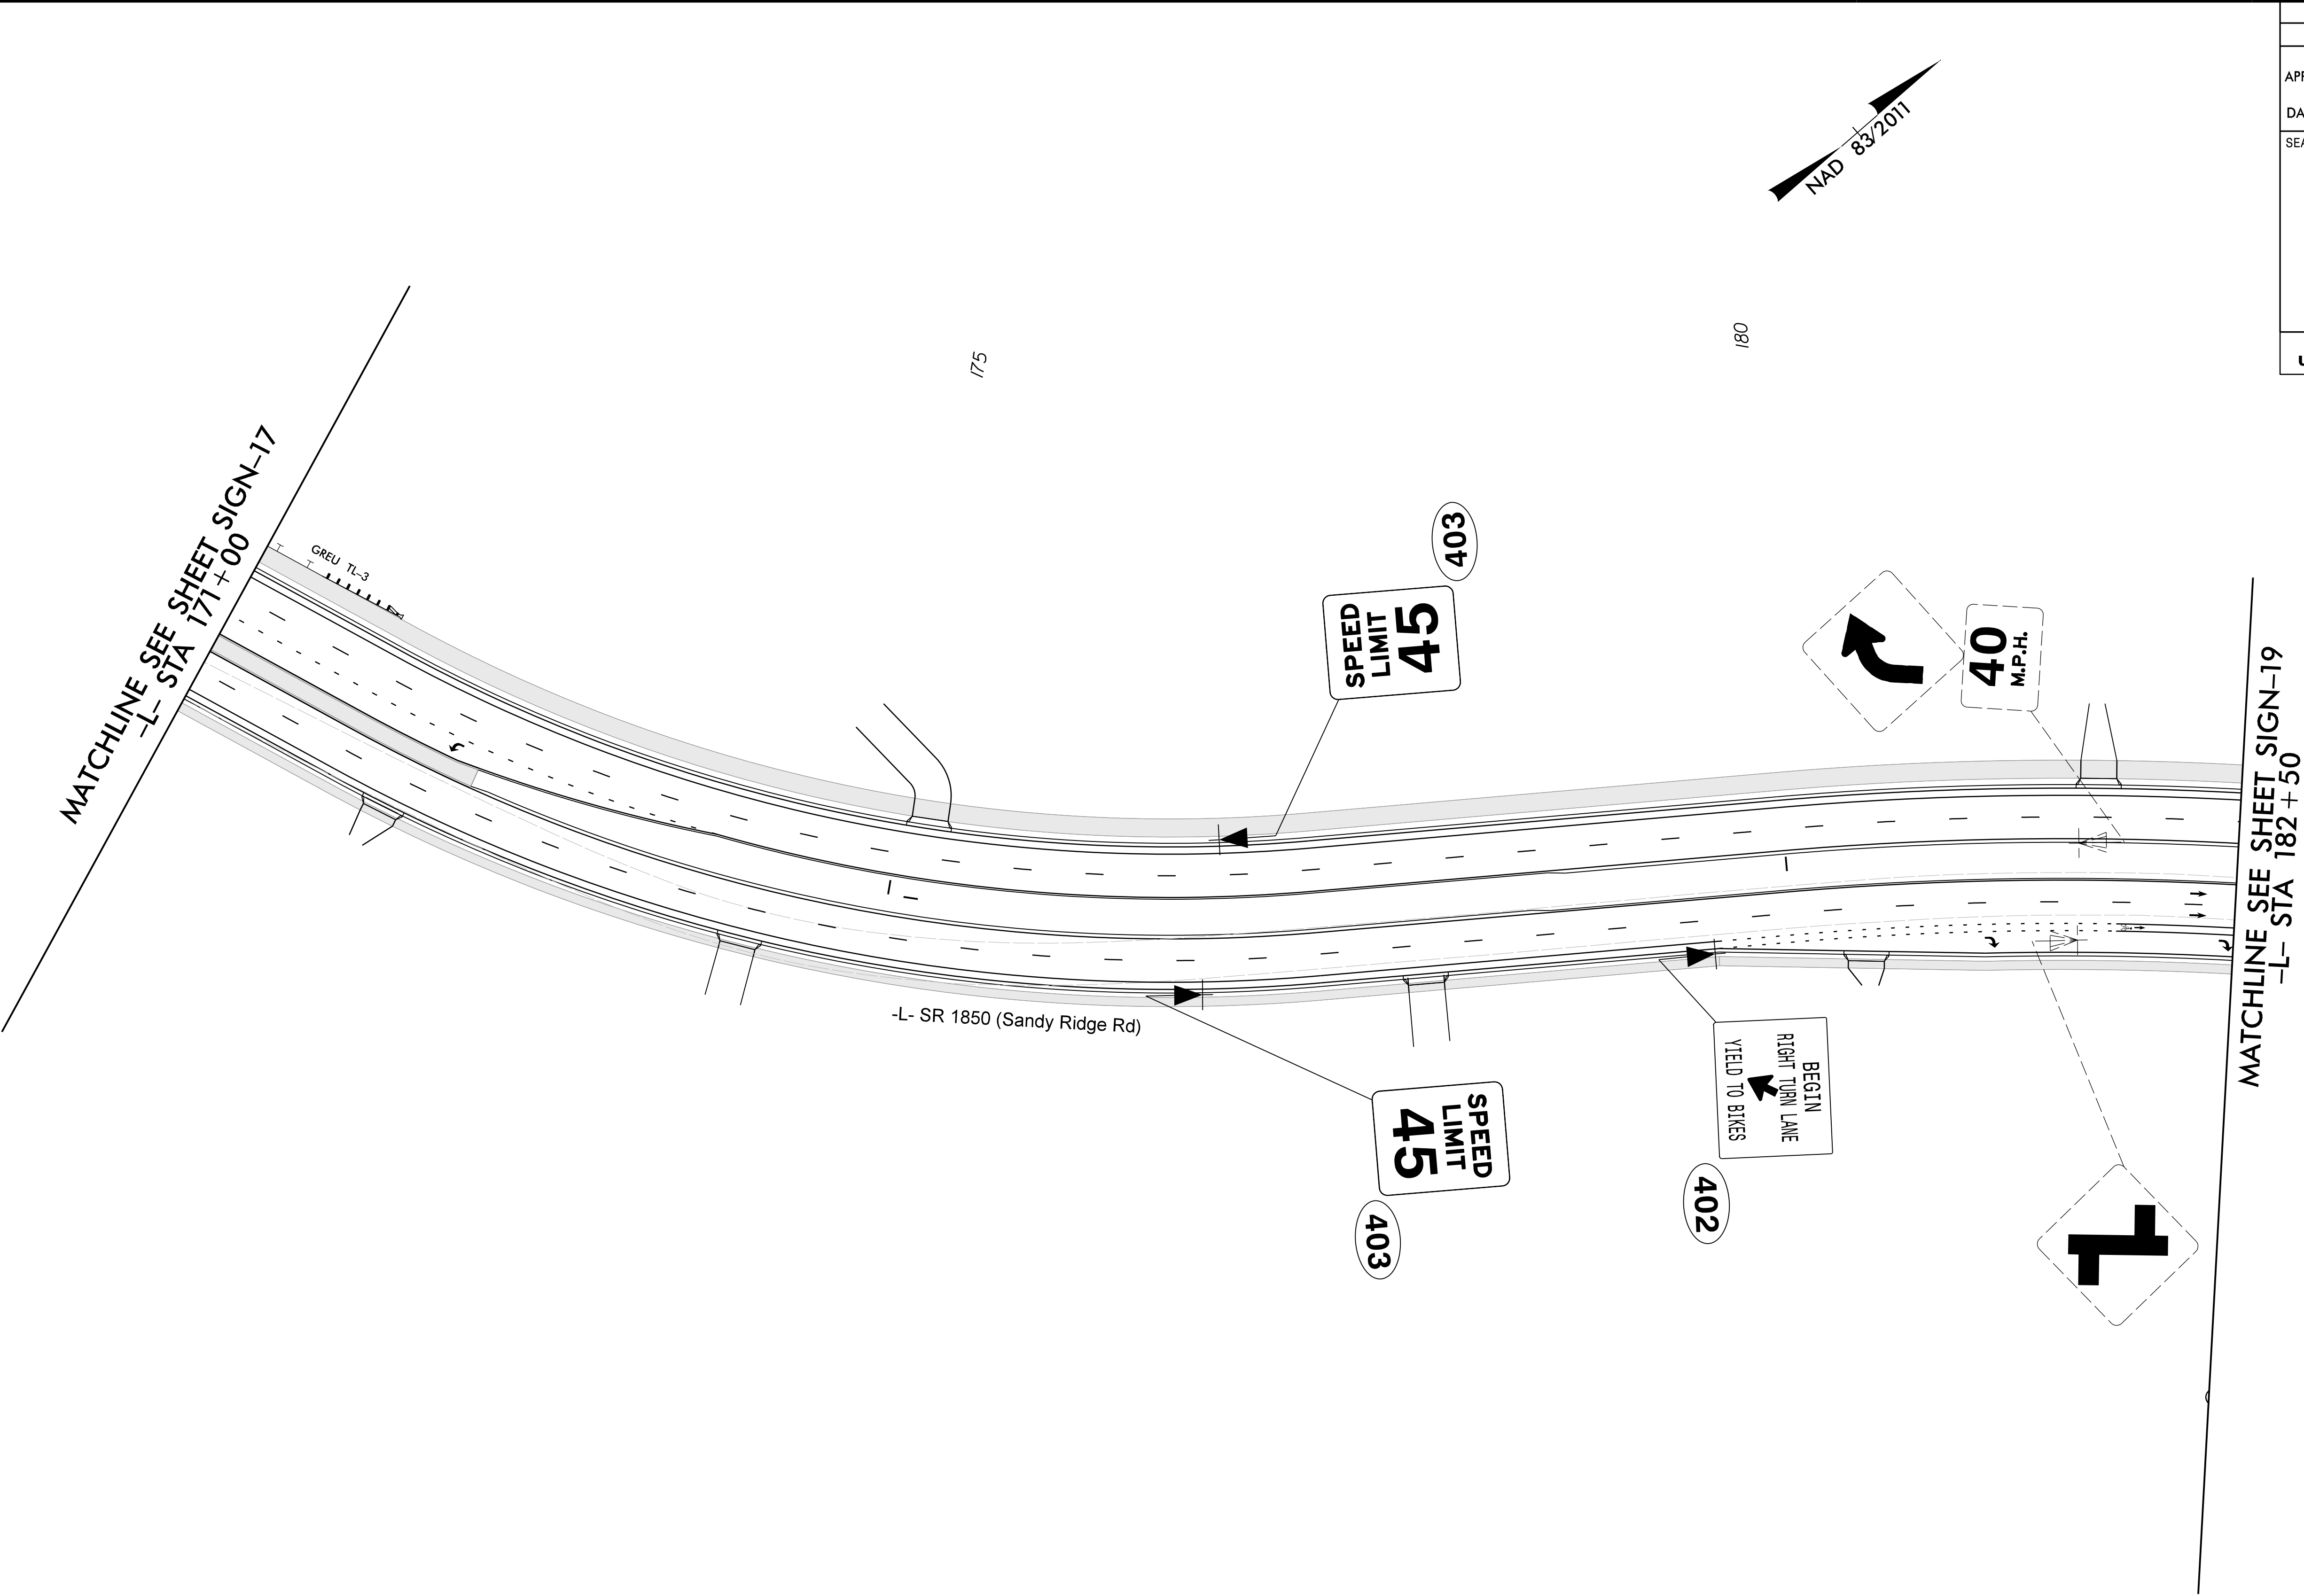

- PROJECT NOTES
- 1 DISPOSAL OF SIGN SYSTEM, U-CHANNEL
 - 2 RELOCATE SIGN, TYPE E
 - 3 RELOCATE SIGN, TYPE D
 - 4 SIGN ERECTION, RELOCATE SIGN TYPE E
 - 5 SIGN ERECTION, RELOCATE SIGN TYPE D

APPLY "PROJECT NOTES 1"
TO ALL EXISTING SIGNS,
UNLESS OTHERWISE NOTED

SIGN DETAIL SHEET

TIP NO.	SHEET NO.
U-4758	SIGN-18

DocuSigned by:
Milton Records
1183FB84565346A

APPROVED: 3/14/2025

DATE:


SEAL

DOCUMENT NOT CONSIDERED FINAL
UNLESS ALL SIGNATURES COMPLETED

AtkinsRéalis
1616 EAST MILLBROOK ROAD, SUITE 160
RALEIGH, NORTH CAROLINA 27609
(919) 876-6888 NCBEES #F-0326

03-MAR-2025 15:06
p4:/SUS0006343.usatkins.com:ATKNaNC01/Documents/Roads and Bridges/Projects/100059632 JSSR Sig and ITS/Signing/Signing Unsealed Plans 100%/U4758_SGN_SIGN-19.dgn
ACEV7019 AT LUS421541

MATCHLINE SEE SHEET SIGN-18
-L- STA 182+50


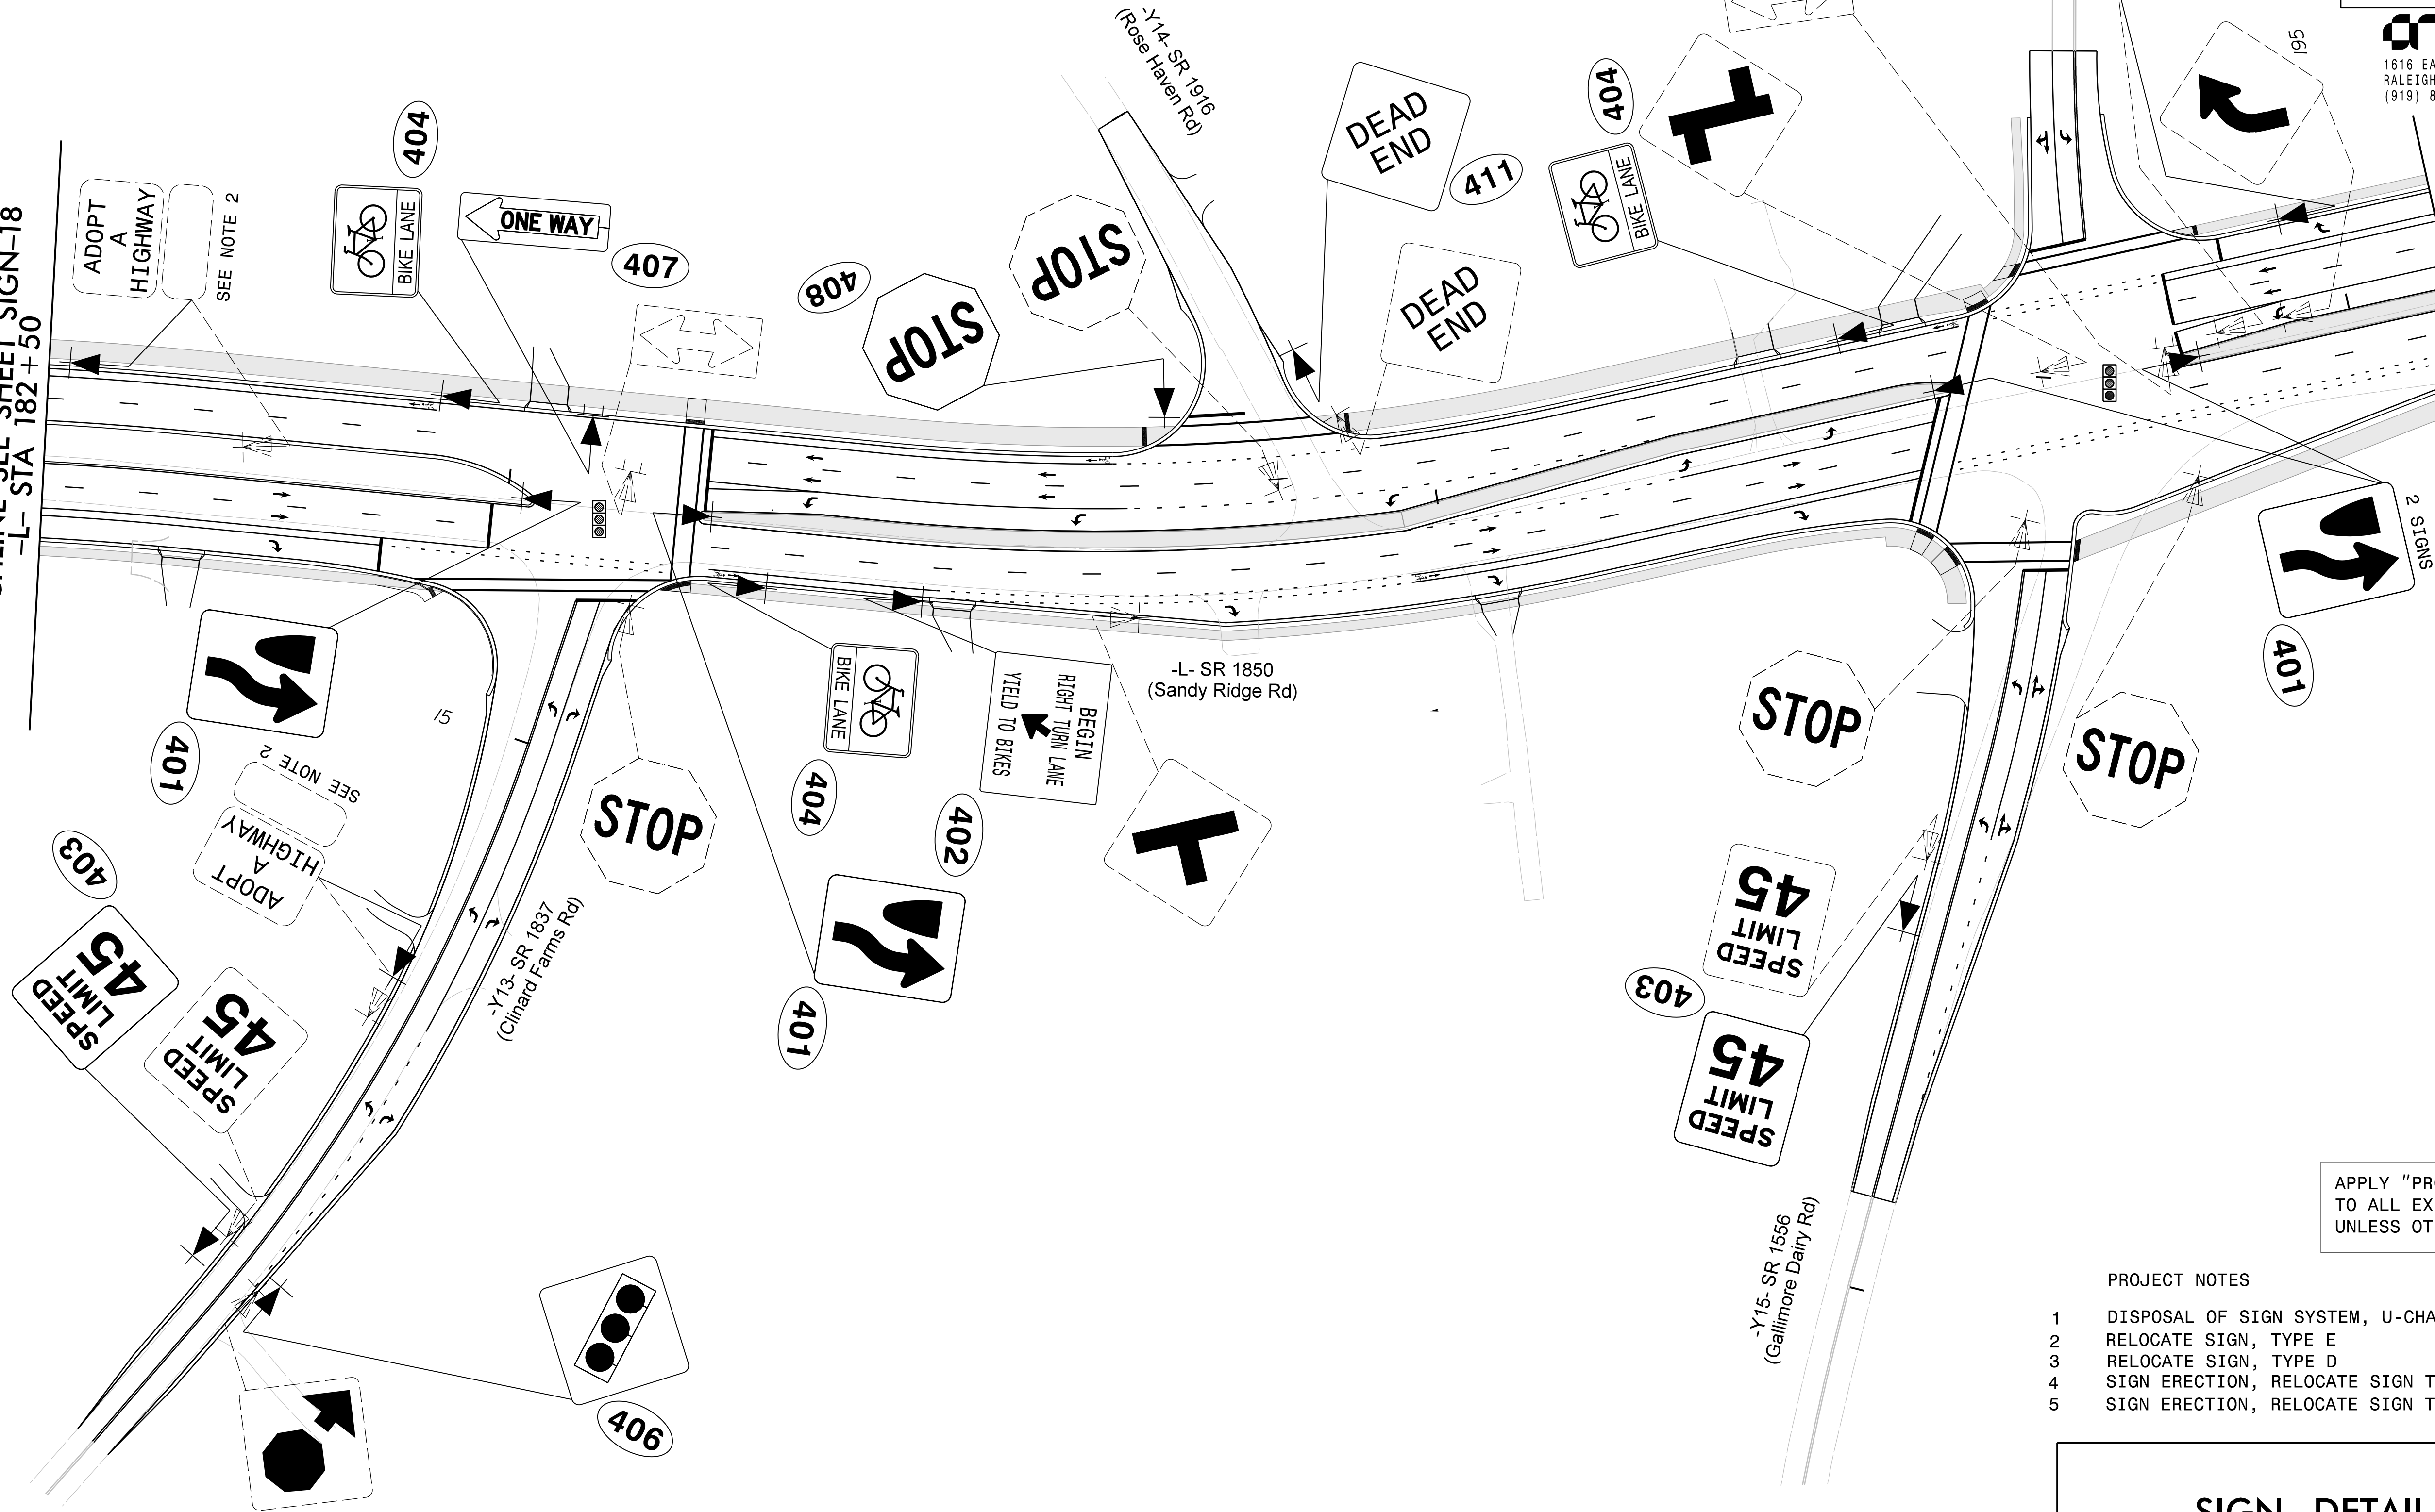


APPLY "PROJECT NOTES 1"
TO ALL EXISTING SIGNS,
UNLESS OTHERWISE NOTED

PROJECT NOTES

- 1 DISPOSAL OF SIGN SYSTEM, U-CHANNEL
- 2 RELOCATE SIGN, TYPE E
- 3 RELOCATE SIGN, TYPE D
- 4 SIGN ERECTION, RELOCATE SIGN TYPE E
- 5 SIGN ERECTION, RELOCATE SIGN TYPE D

SIGN DETAIL SHEET

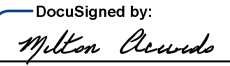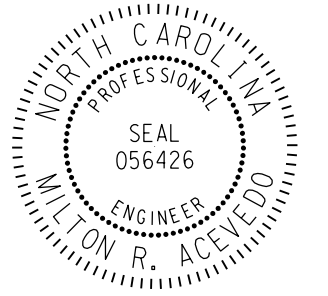TIP NO. U-4758	SHEET NO. SIGN-19
APPROVED:  3/14/2025 1163P04505346A	
DATE: _____	
SEAL 	
DOCUMENT NOT CONSIDERED FINAL UNLESS ALL SIGNATURES COMPLETED	

AtkinsRéalis
1616 EAST WILLBROOK ROAD, SUITE 160
RALEIGH, NORTH CAROLINA 27609
(919) 876-6888 NCBEES #F-0326

MATCHLINE SEE SHEET SIGN-20
-L- STA 195+50

TIP NO.
U-4758

SHEET NO.
SIGN-20

DocuSigned by:
Milton Acevedo

APPROVED: 3/14/2025


DATE: 3/14/2025

SEAL

DOCUMENT NOT CONSIDERED FINAL
UNLESS ALL SIGNATURES COMPLETED

AtkinsRéalis


1616 EAST MILLBROOK ROAD, SUITE 160
RALEIGH, NORTH CAROLINA 27609
(919) 876-6888 NCBEES #F-0326

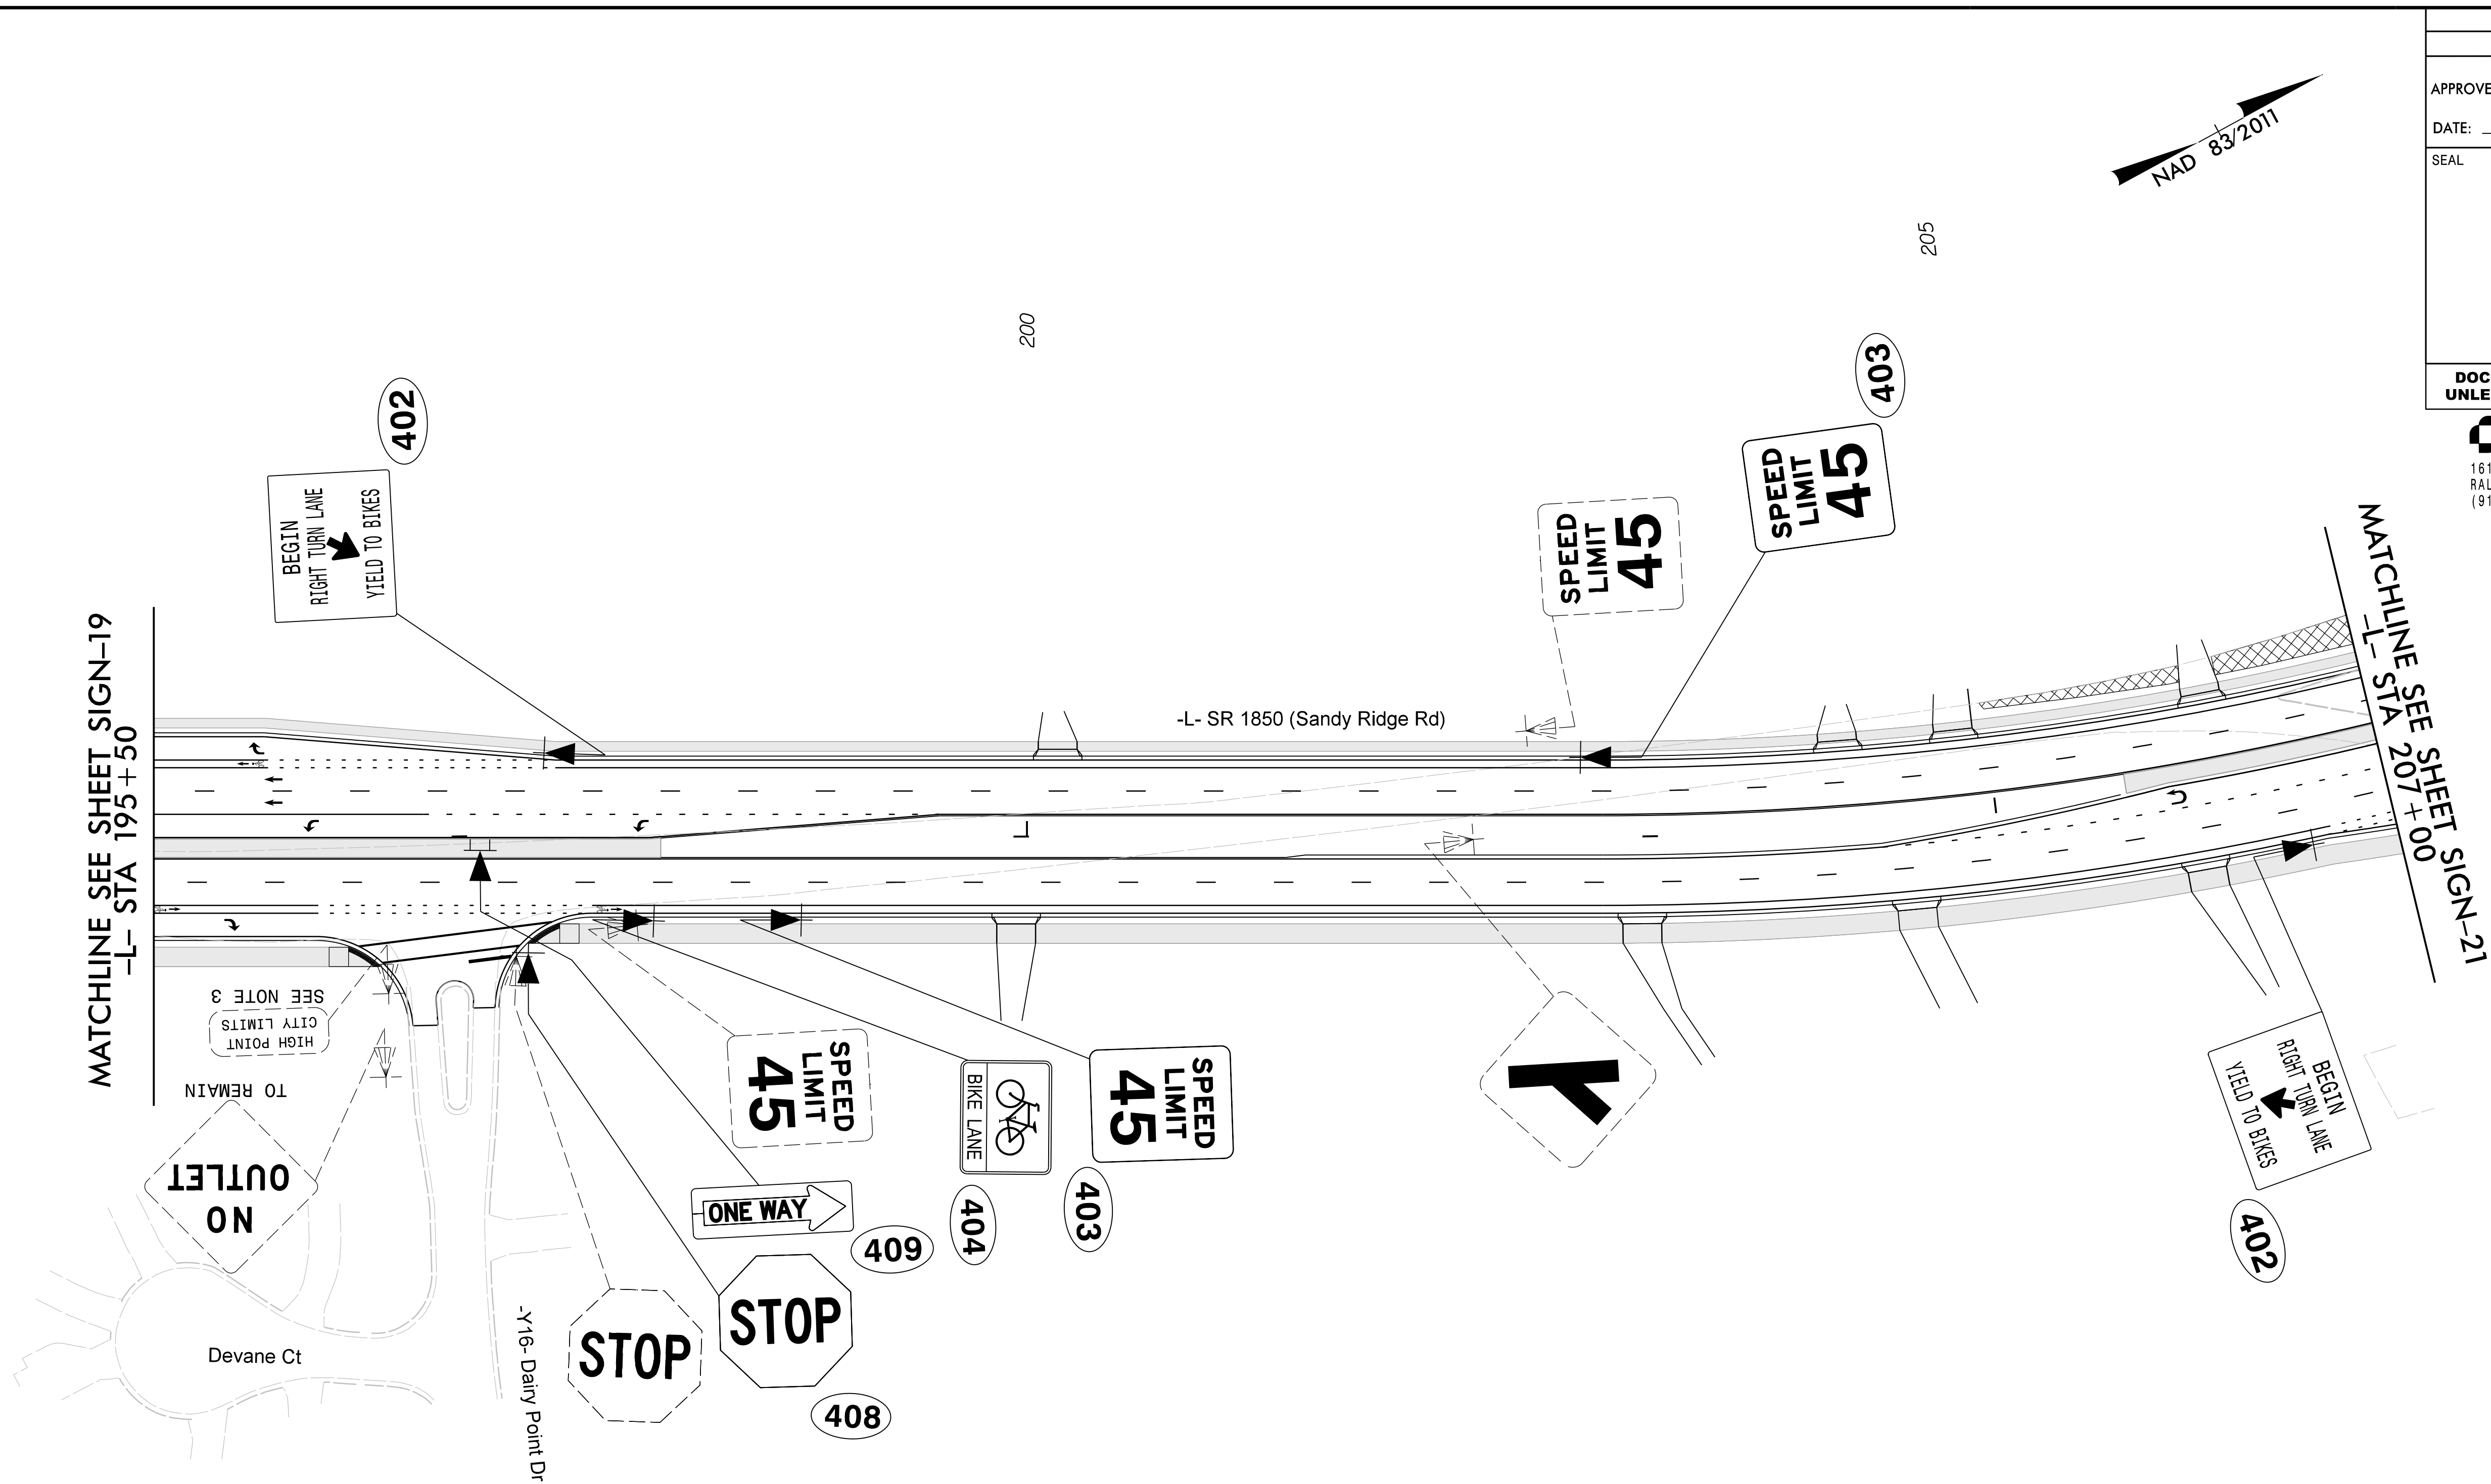

- PROJECT NOTES
- 1 DISPOSAL OF SIGN SYSTEM, U-CHANNEL
 - 2 RELOCATE SIGN, TYPE E
 - 3 RELOCATE SIGN, TYPE D
 - 4 SIGN ERECTION, RELOCATE SIGN TYPE E
 - 5 SIGN ERECTION, RELOCATE SIGN TYPE D

APPLY "PROJECT NOTES 1"
TO ALL EXISTING SIGNS,
UNLESS OTHERWISE NOTED

SIGN DETAIL SHEET

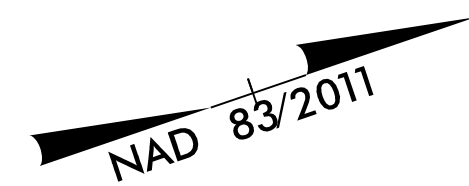

AtkinsRéalis
1616 EAST MILLBROOK ROAD, SUITE 160
RALEIGH, NORTH CAROLINA 27609
(919) 876-6888 NCBES #F-0326

```


1  DISPOSAL OF SIGN SYSTEM, U-CHANNEL
2  RELOCATE SIGN, TYPE E
3  RELOCATE SIGN, TYPE D
4  SIGN ERECTION, RELOCATE SIGN TYPE E
5  SIGN ERECTION, RELOCATE SIGN TYPE D


```

APPLY "PROJECT NOTES 1"
TO ALL EXISTING SIGNS,
UNLESS OTHERWISE NOTED

SIGN DETAIL SHEET

03-MAR-2025 15:06
p:\atkins\projects\100059632 JSSR Sig and ITS\Signing\Signing Unsealed Plans 100%\U4758_SGN_SIGN-22.dgn
ACEV7019
AT LUS421541

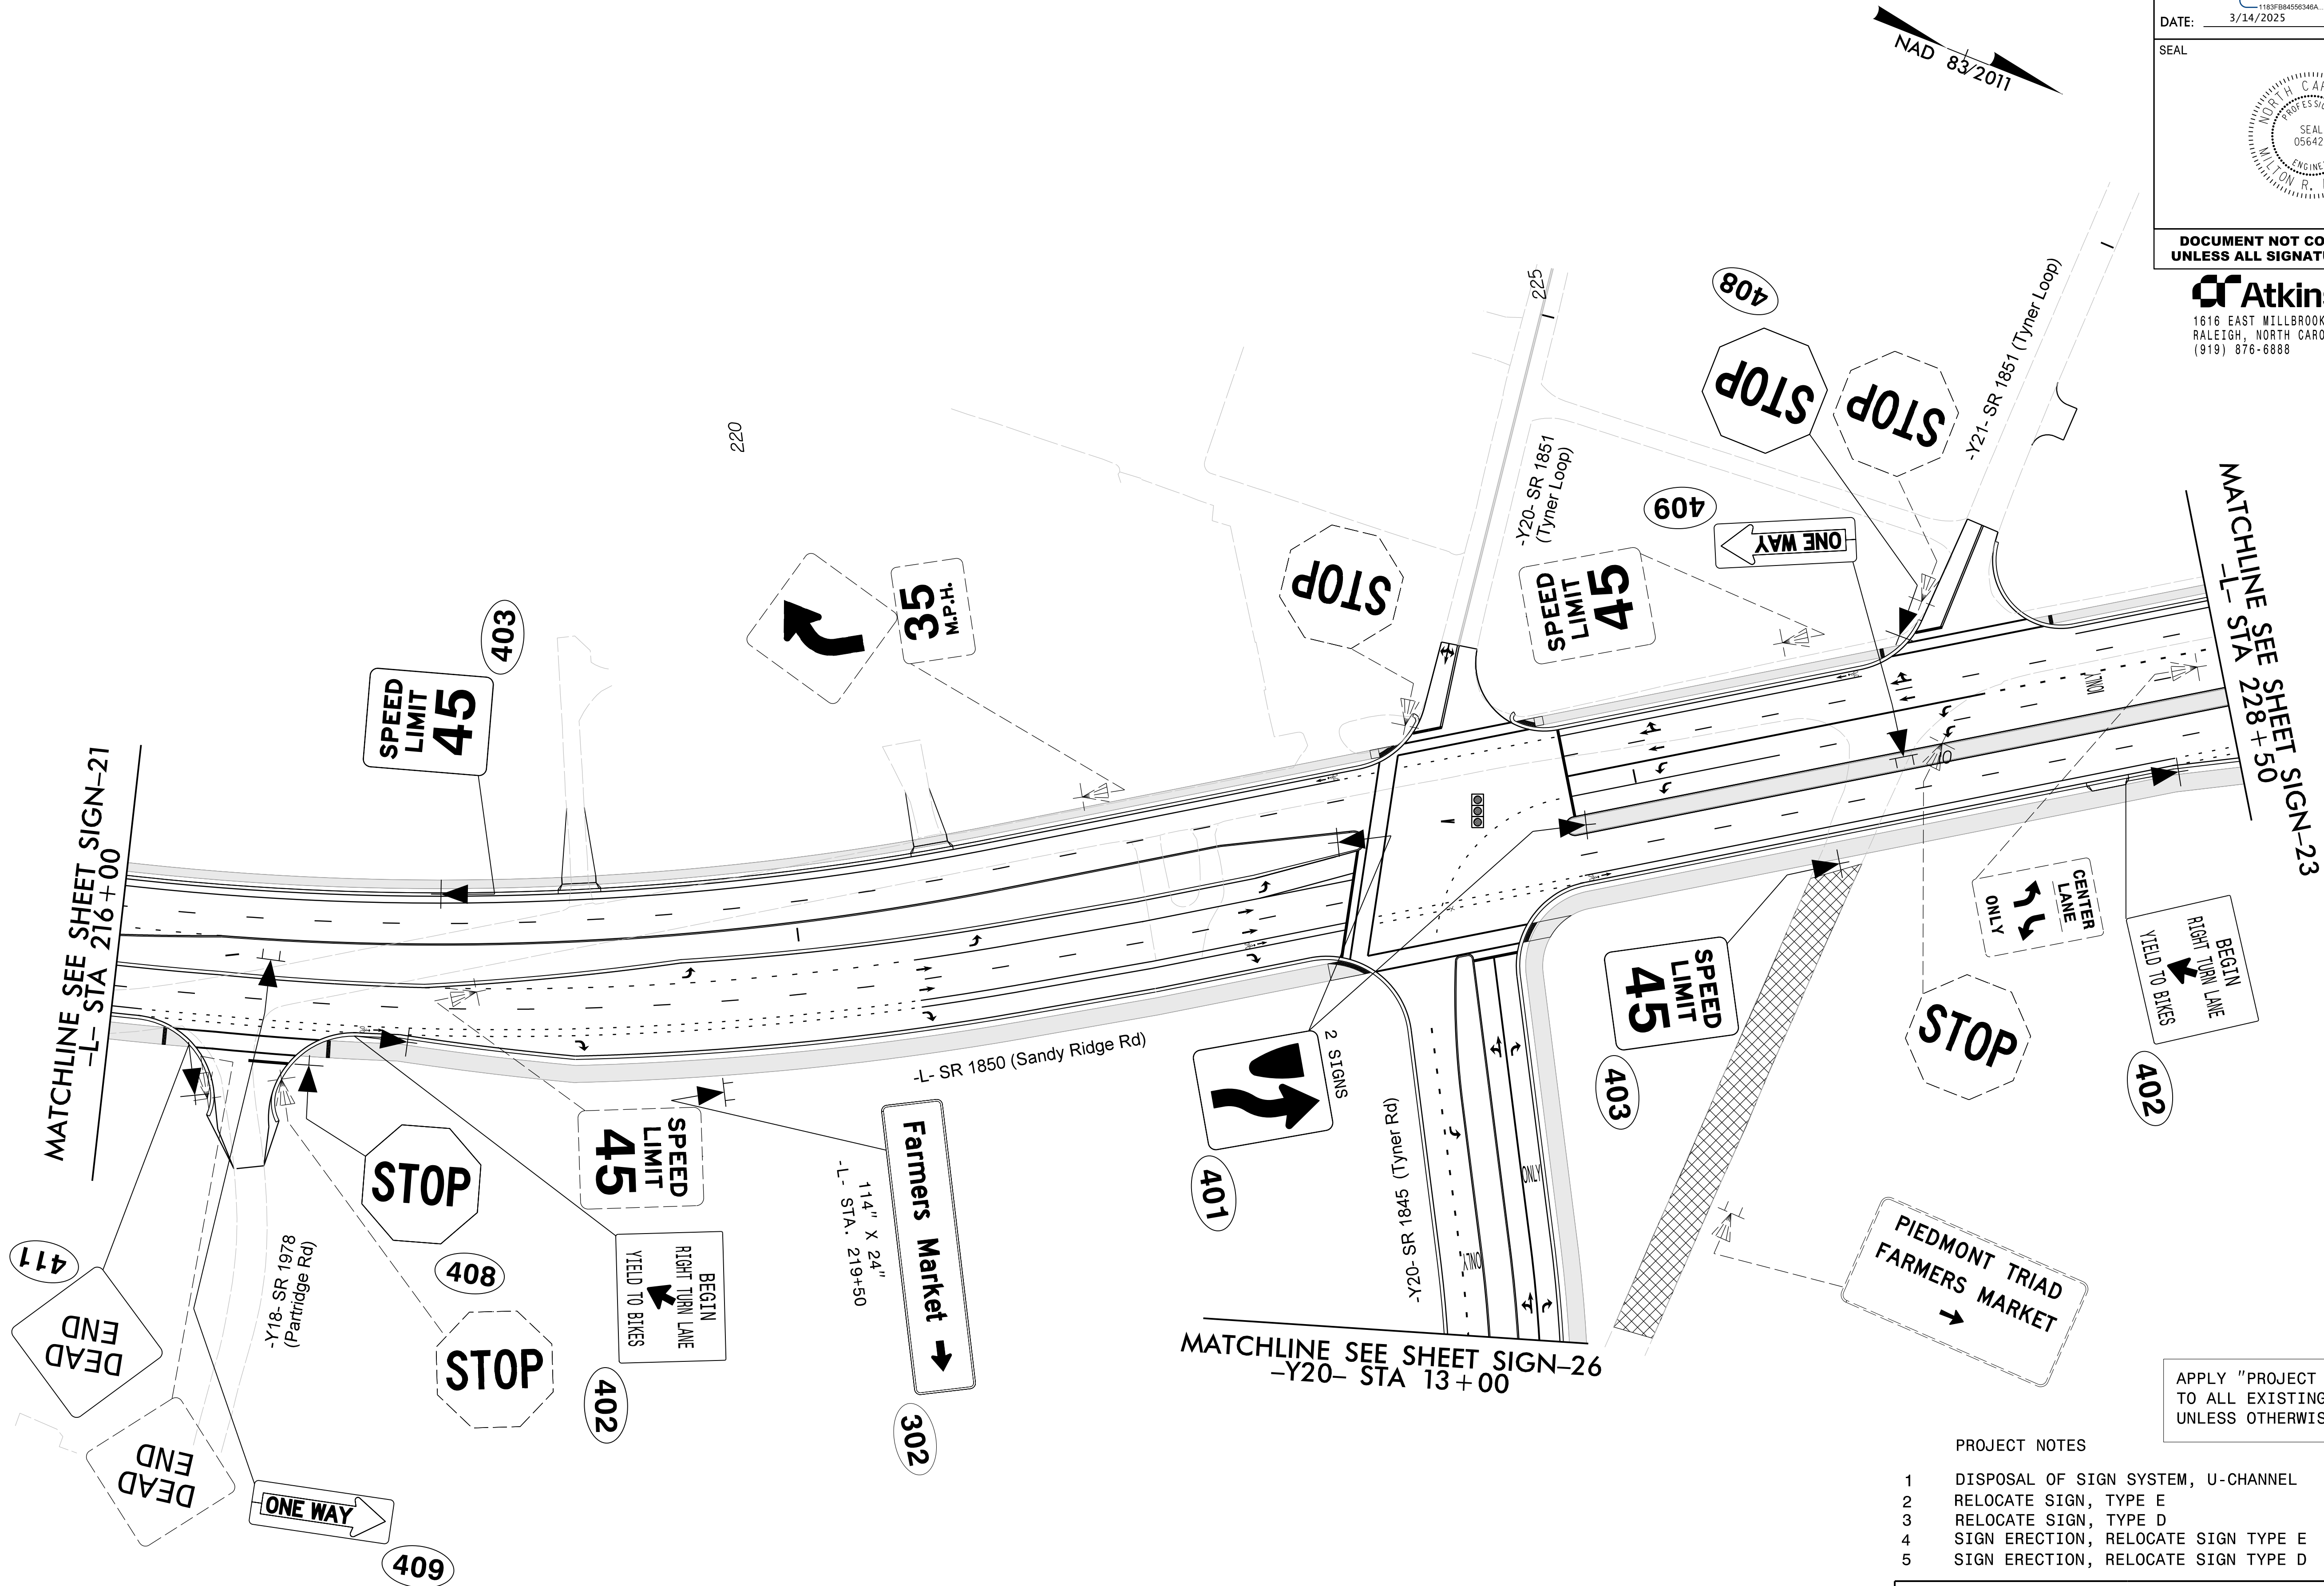

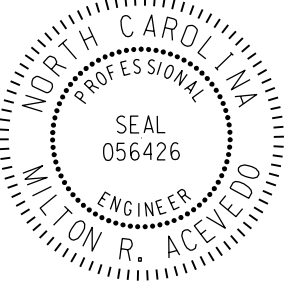TIP NO. U-4758	SHEET NO. SIGN-22
APPROVED: <i>William R. Acevedo</i> 11057505565346A	
DATE: 3/14/2025	
SEAL 	
DOCUMENT NOT CONSIDERED FINAL UNLESS ALL SIGNATURES COMPLETED	

AtkinsRéalis
1616 EAST WILLBROOK ROAD, SUITE 160
RALEIGH, NORTH CAROLINA 27609
(919) 876-6888 NCBEES #F-0326


APPLY "PROJECT NOTES 1"
TO ALL EXISTING SIGNS,
UNLESS OTHERWISE NOTED

- PROJECT NOTES
- 1 DISPOSAL OF SIGN SYSTEM, U-CHANNEL
 - 2 RELOCATE SIGN, TYPE E
 - 3 RELOCATE SIGN, TYPE D
 - 4 SIGN ERECTION, RELOCATE SIGN TYPE E
 - 5 SIGN ERECTION, RELOCATE SIGN TYPE D

SIGN DETAIL SHEET

03-MAR-2025 15:07
p:\4\3\505006343\set\kins.com\ATK\N\001\Documents\Roads and Bridges\Projects\100059632 JSSR Sig and ITS\Signing\Signing Unsealed Plans 100%/U4758_SGN_SIGN-23.dgn
ACEV7019 AT LUS421541

MATCHLINE SEE SHEET SIGN-22
-L- STA 228+50

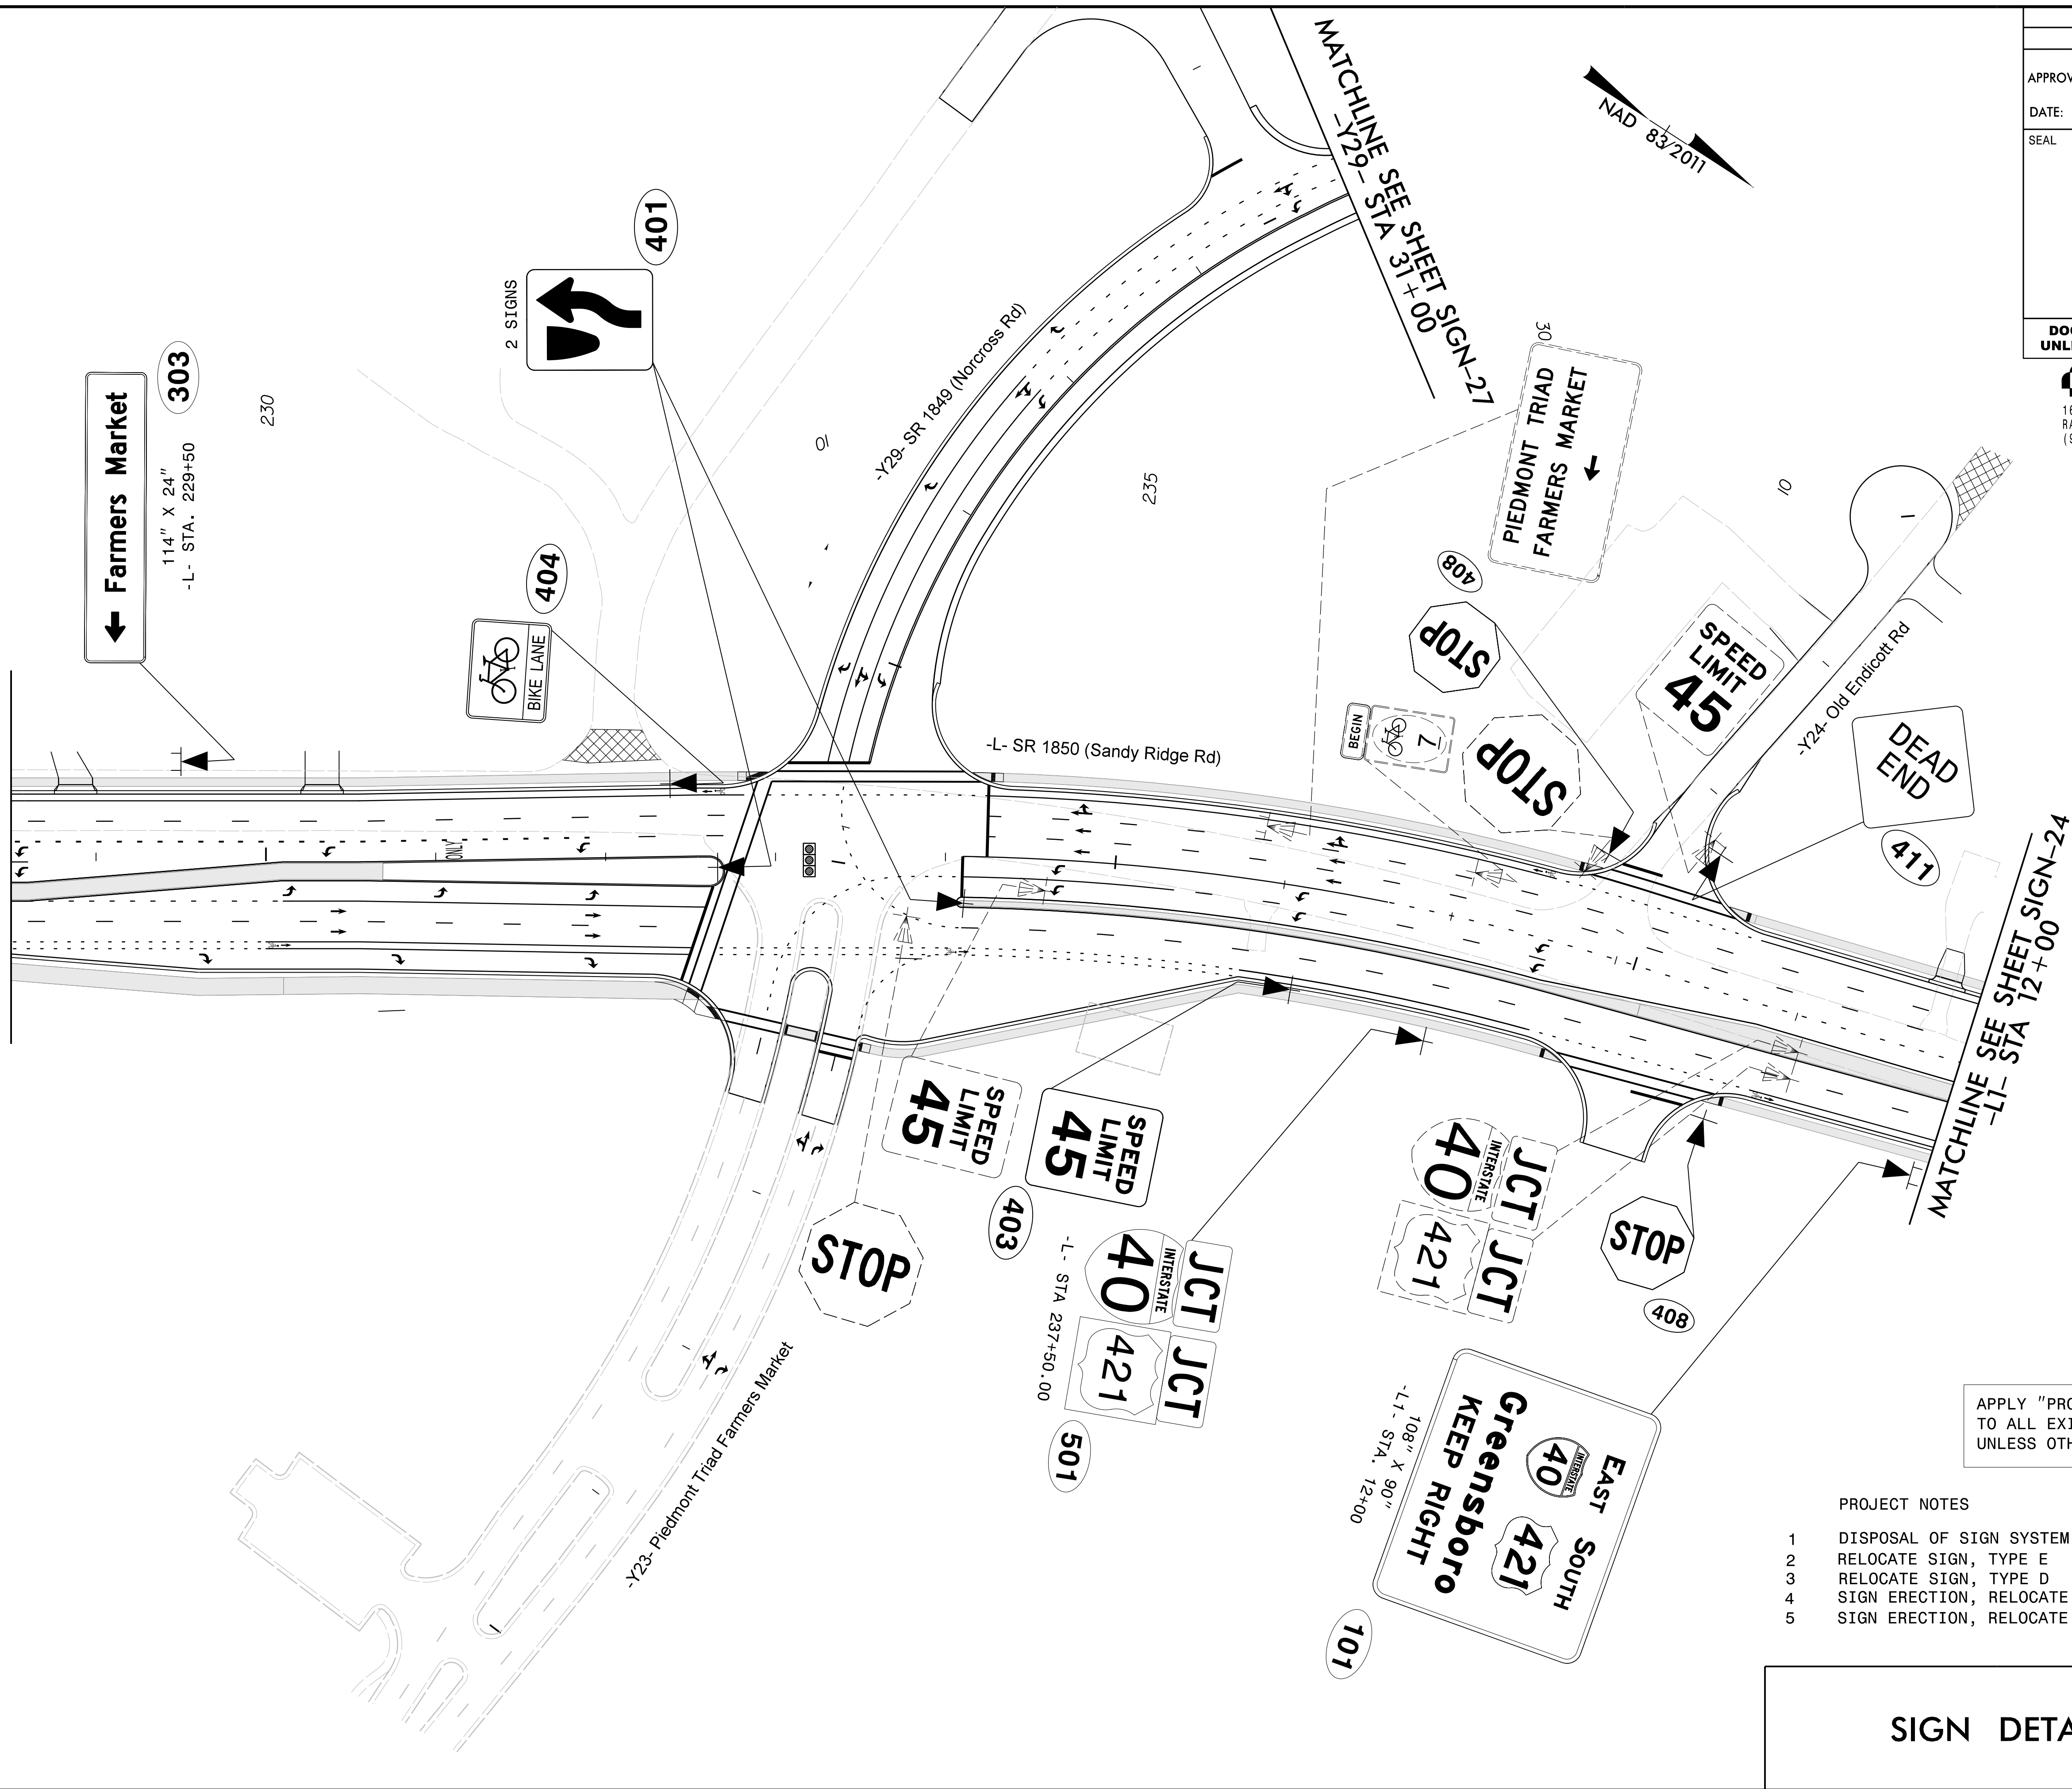

APPLY "PROJECT NOTES 1"
TO ALL EXISTING SIGNS,
UNLESS OTHERWISE NOTED


- PROJECT NOTES
- 1 DISPOSAL OF SIGN SYSTEM, U-CHANNEL
 - 2 RELOCATE SIGN, TYPE E
 - 3 RELOCATE SIGN, TYPE D
 - 4 SIGN ERECTION, RELOCATE SIGN TYPE E
 - 5 SIGN ERECTION, RELOCATE SIGN TYPE D

SIGN DETAIL SHEET


TIP NO. U-4758	SHEET NO. SIGN-23
APPROVED: <i>Milton Acosta</i> 1183FB84556346A	
DATE: 3/14/2025	
SEAL	
DOCUMENT NOT CONSIDERED FINAL UNLESS ALL SIGNATURES COMPLETED	

AtkinsRéalis
1616 EAST WILLBROOK ROAD, SUITE 160
RALEIGH, NORTH CAROLINA 27609
(919) 876-6888 NCBEES #F-0326

16-JUN-2025 18:14
P:\4\505006343\wsatkins.com\ATK\NANC01\Documents\Roads and Bridges\Projects\100059632 JSSR Sig and ITS\Signing\Signing Unsealed Plans 100%\U4758_SGN_SIGN_24.dgn
RCEV7019 AT LUS421541

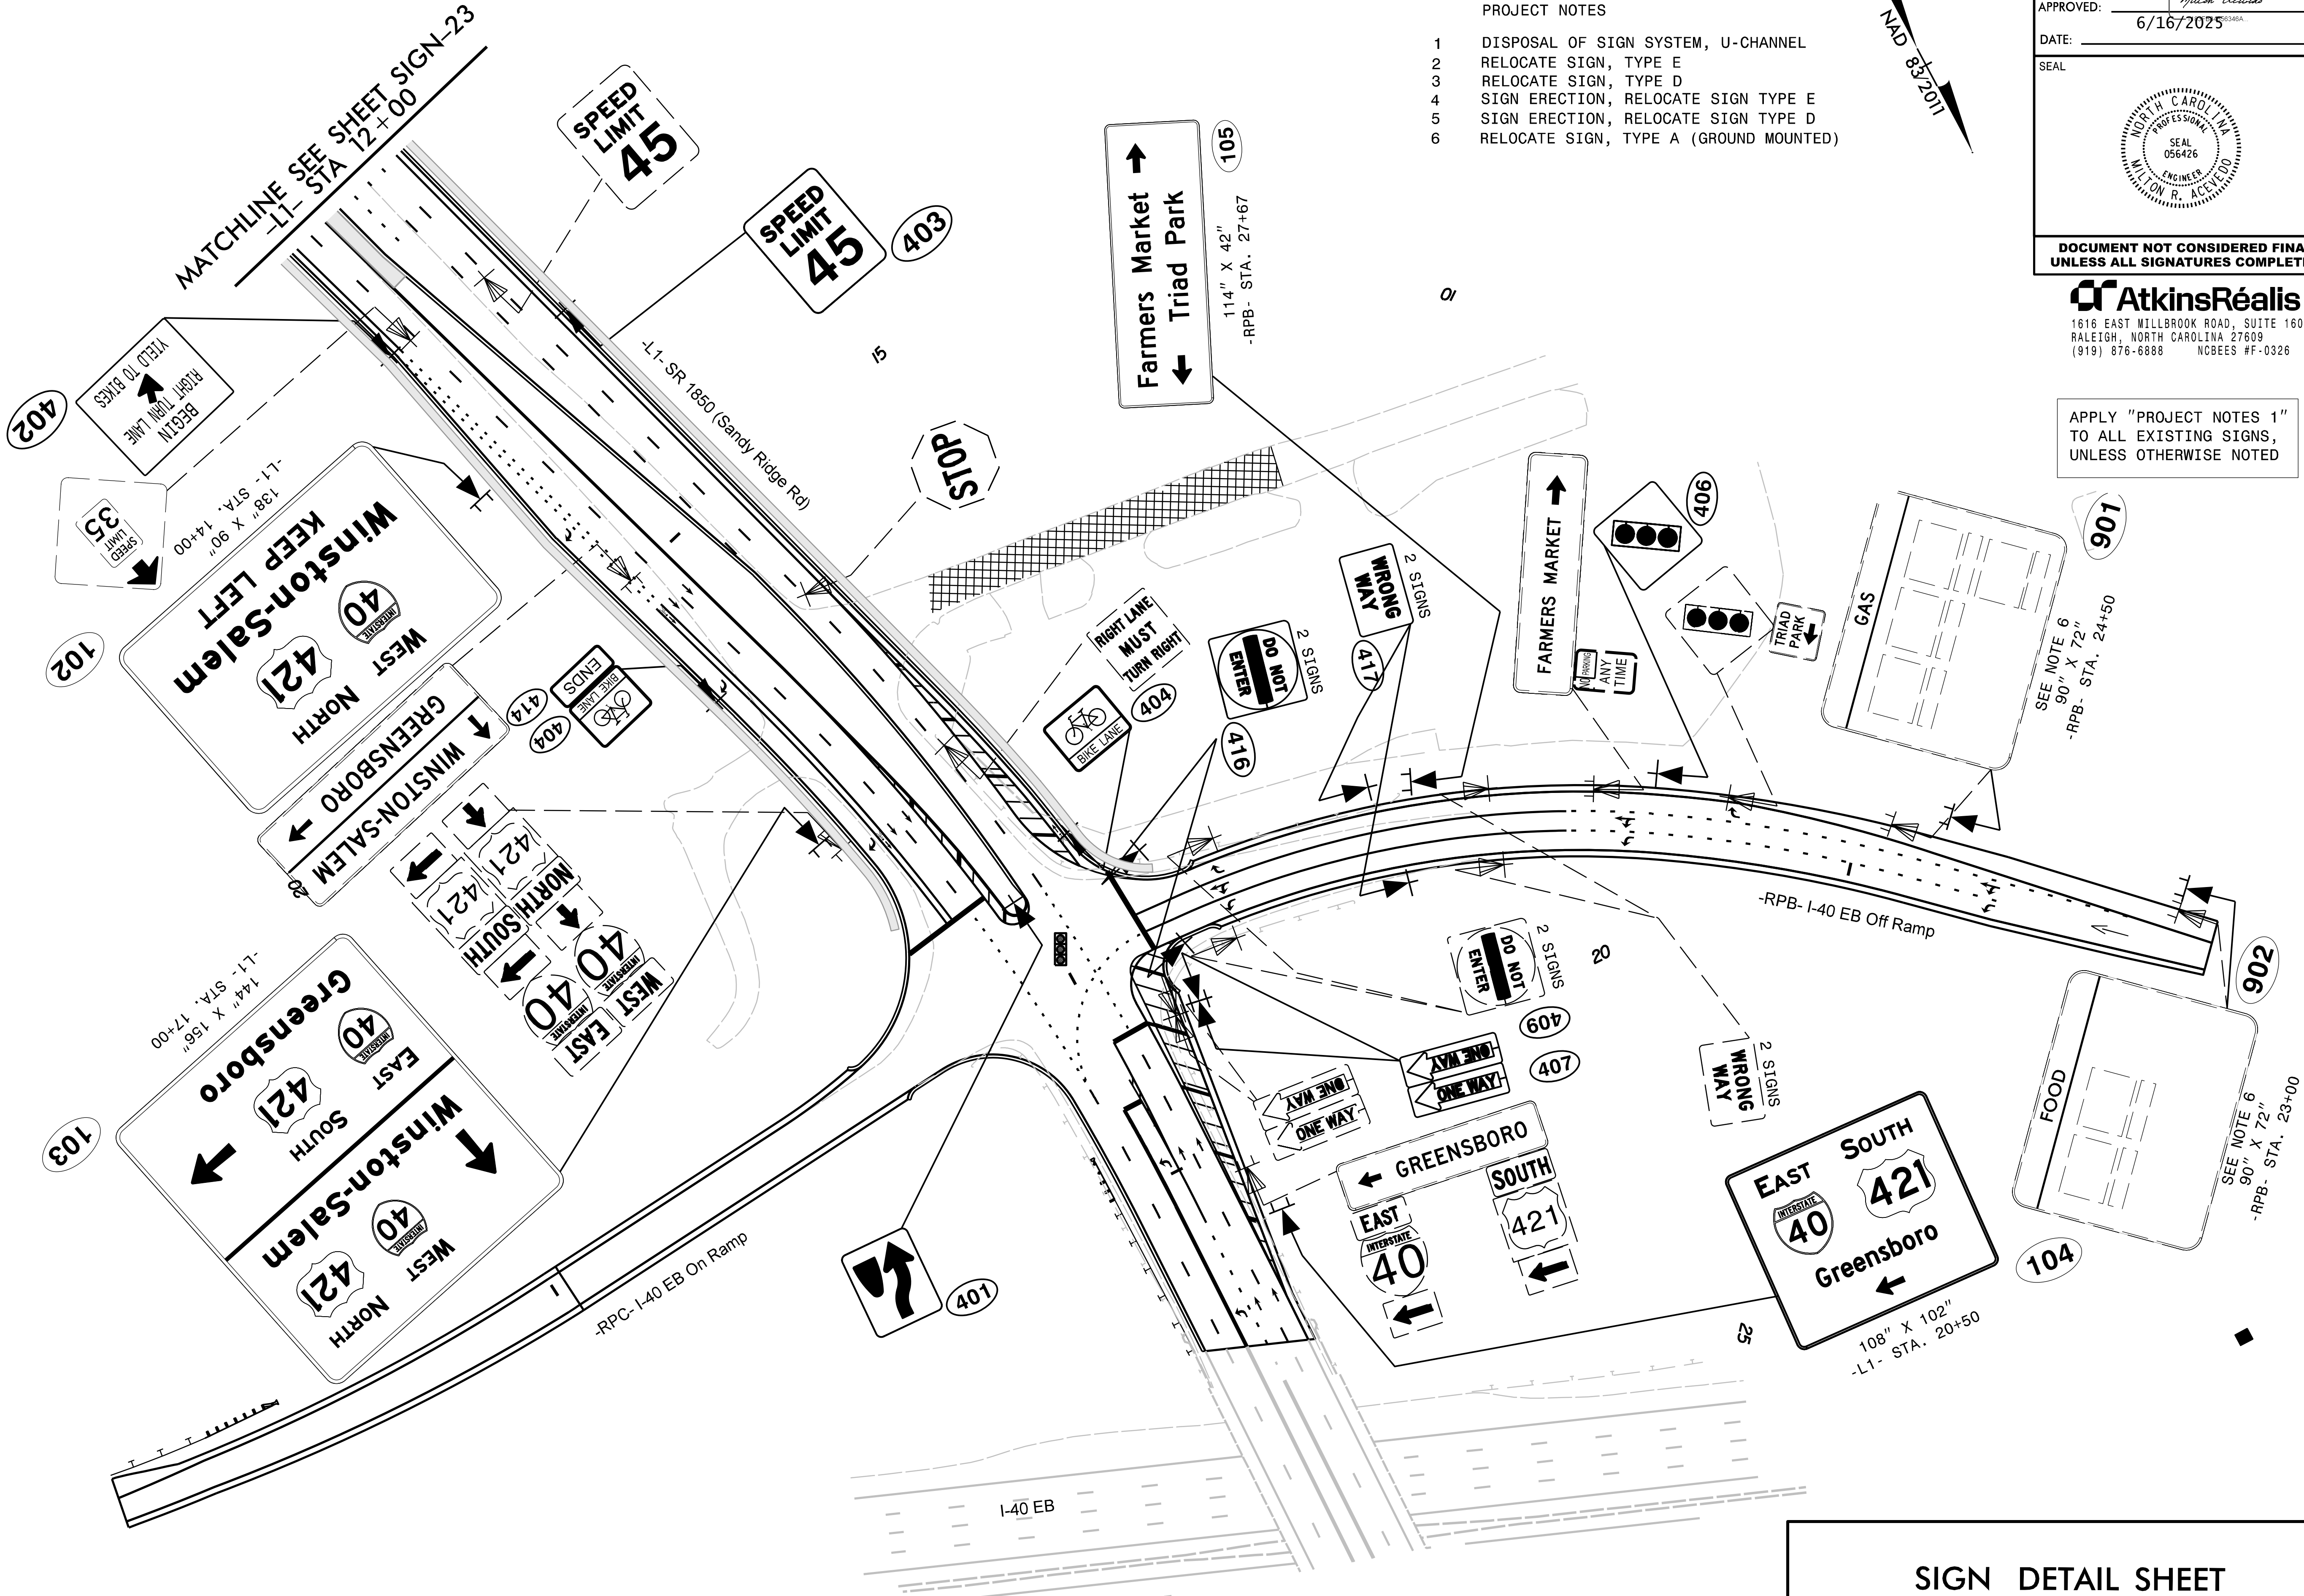

- PROJECT NOTES
- 1 DISPOSAL OF SIGN SYSTEM, U-CHANNEL
 - 2 RELOCATE SIGN, TYPE E
 - 3 RELOCATE SIGN, TYPE D
 - 4 SIGN ERECTION, RELOCATE SIGN TYPE E
 - 5 SIGN ERECTION, RELOCATE SIGN TYPE D
 - 6 RELOCATE SIGN, TYPE A (GROUND MOUNTED)

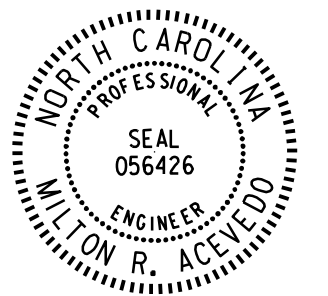TIP NO. U-4758	SHEET NO. SIGN-24
APPROVED: <i>Milton Acevedo</i> 6/16/2025	
DATE: _____	
SEAL 	
DOCUMENT NOT CONSIDERED FINAL UNLESS ALL SIGNATURES COMPLETED	

AtkinsRéalis
1616 EAST HILLBROOK ROAD, SUITE 160
RALEIGH, NORTH CAROLINA 27609
(919) 876-6888 NCBEES #F-0326


APPLY "PROJECT NOTES 1"
TO ALL EXISTING SIGNS,
UNLESS OTHERWISE NOTED

03-MAR-2025 15:07
p:\4\500036343\set Atkins.com\ATK\NANC01\Documents\Roads and Bridges\Projects\100059632 JSSR Sig and ITS\Signing\Signing Unsealed Plans 100%\U4758_SIGN_SIGN-25.dgn
ACEV7019 AT LUS421541

APPLY "PROJECT NOTES 1"
TO ALL EXISTING SIGNS,
UNLESS OTHERWISE NOTED


PROJECT NOTES

- 1 DISPOSAL OF SIGN SYSTEM, U-CHANNEL
- 2 RELOCATE SIGN, TYPE E
- 3 RELOCATE SIGN, TYPE D
- 4 SIGN ERECTION, RELOCATE SIGN TYPE E
- 5 SIGN ERECTION, RELOCATE SIGN TYPE D

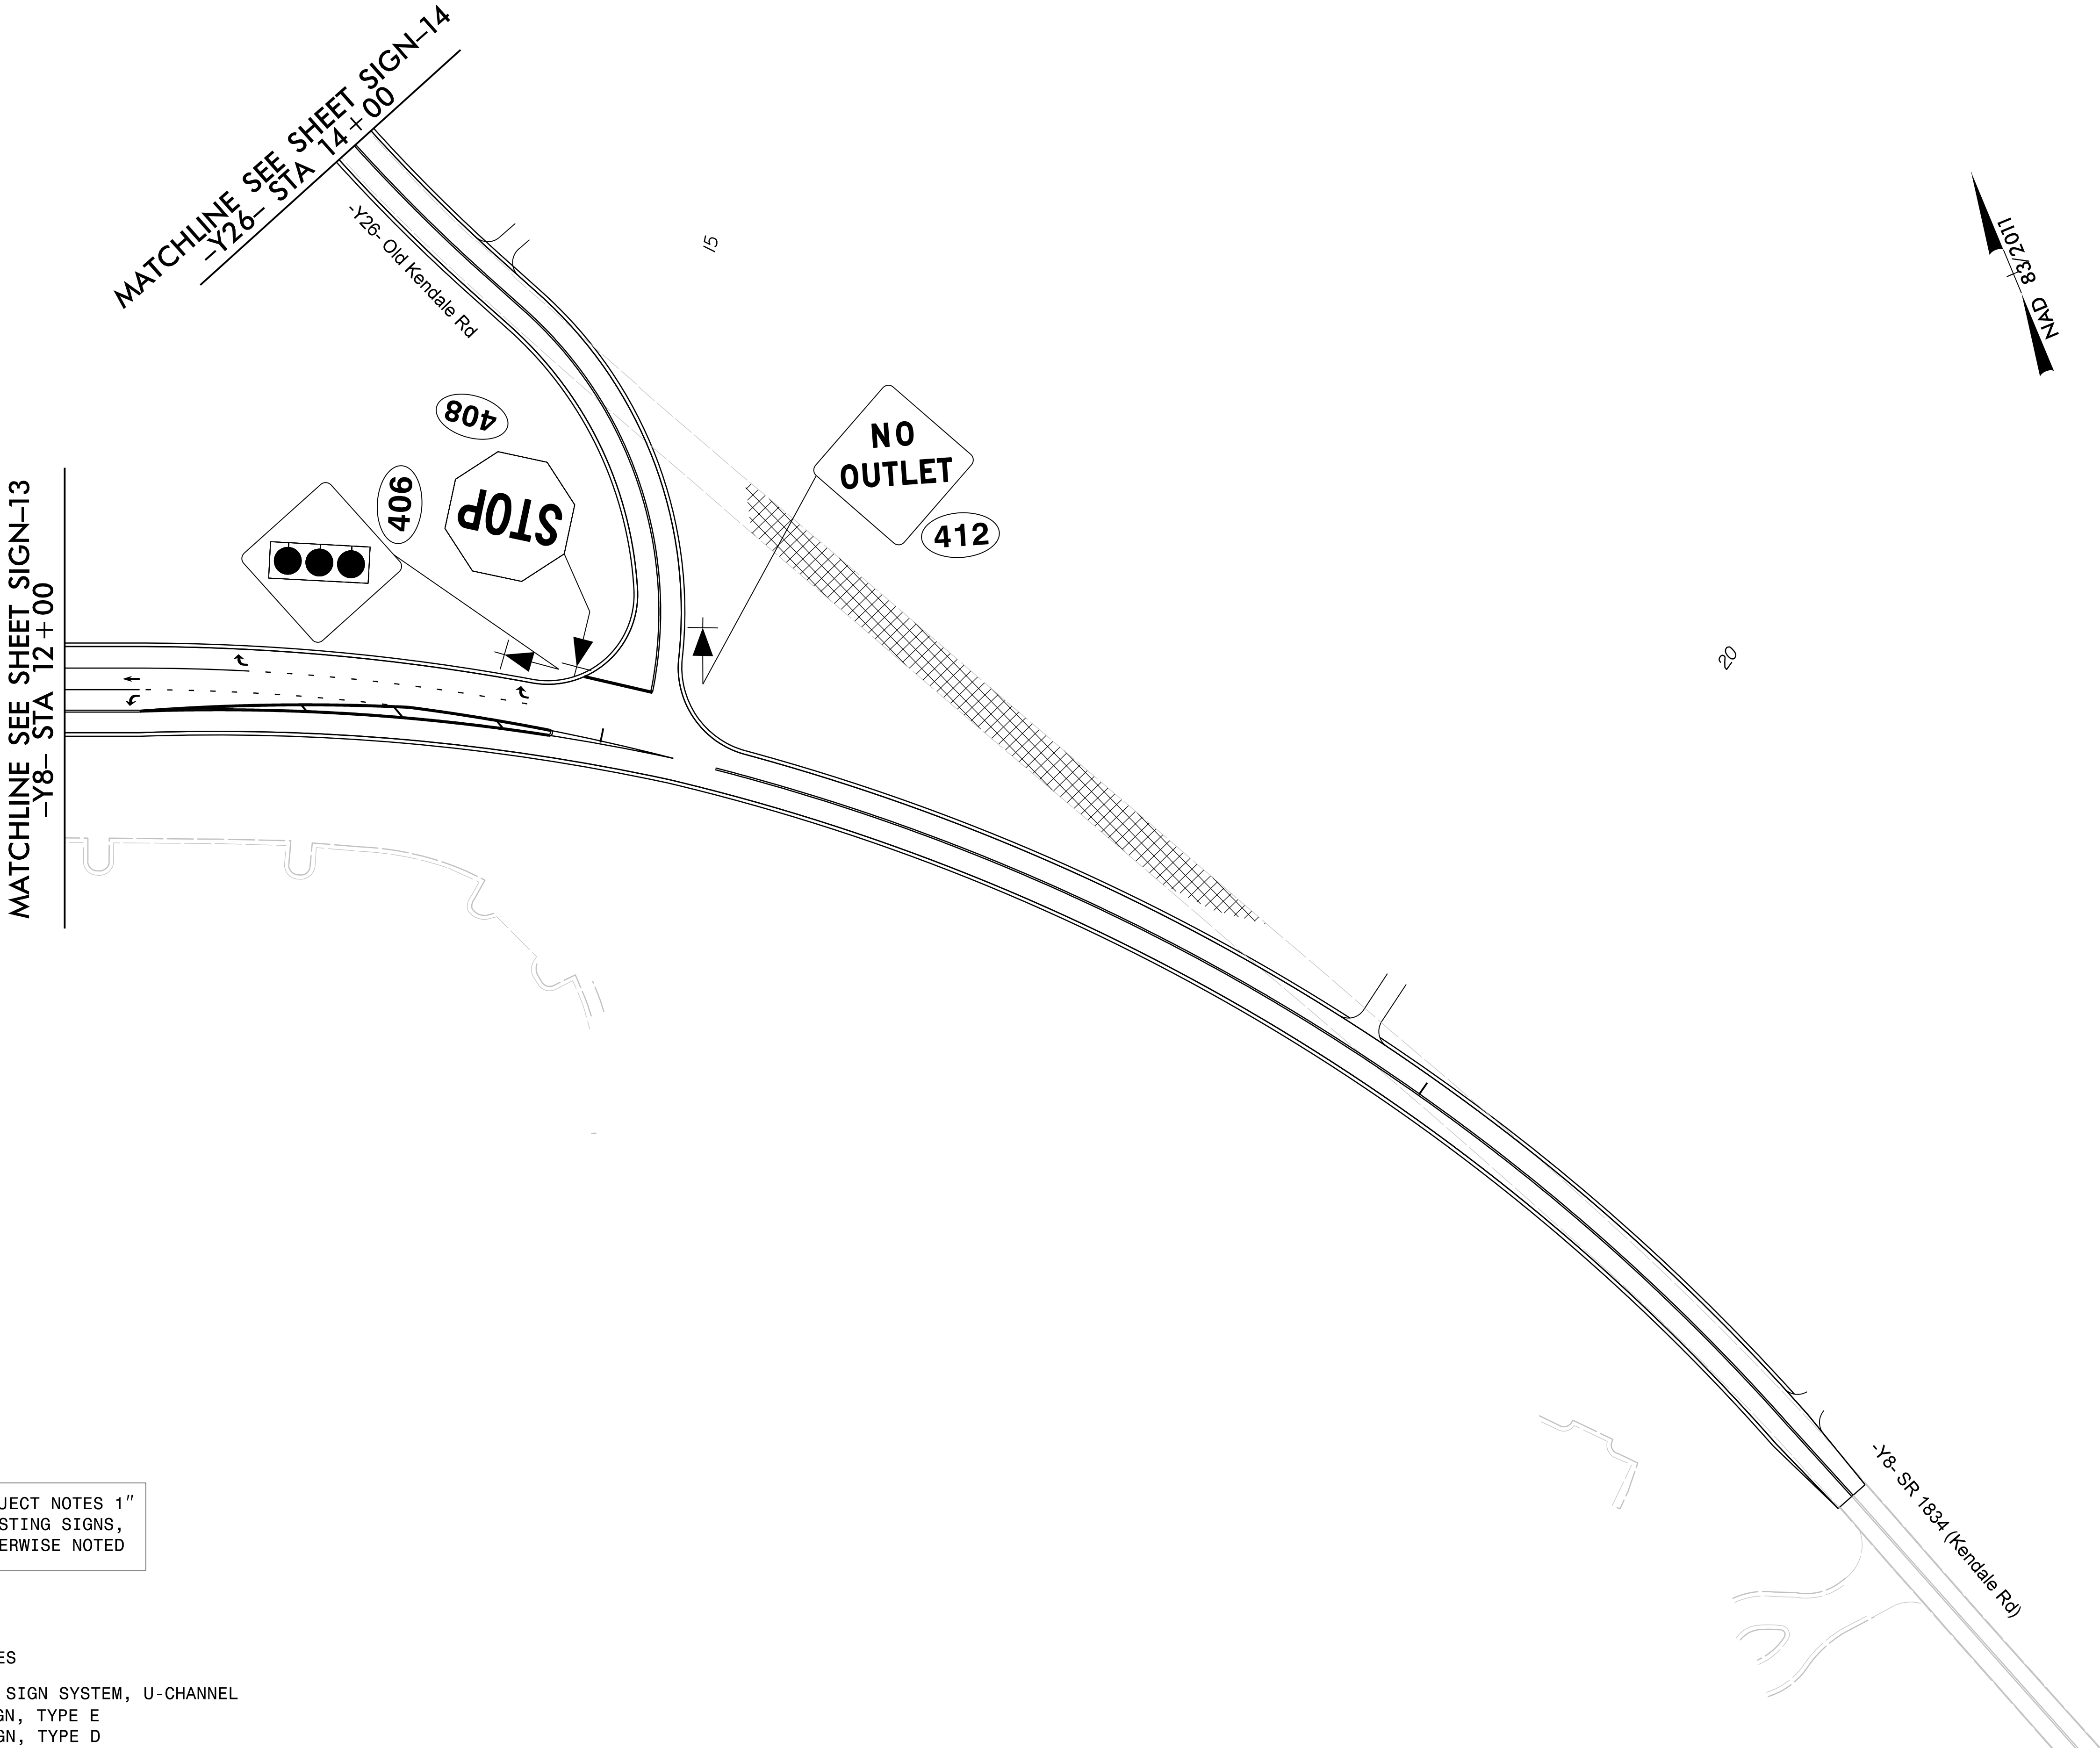

TIP NO.	SHEET NO.
U-4758	SIGN-25
APPROVED: <i>Milton Records</i> DocuSigned by: 163FBD4559346A...	
DATE: 3/14/2025	
SEAL	
DOCUMENT NOT CONSIDERED FINAL UNLESS ALL SIGNATURES COMPLETED	

AtkinsRéal
1616 EAST MILLBROOK ROAD, SUITE 160
RALEIGH, NORTH CAROLINA 27609
(919) 876-6888 NCBEES #F-0326

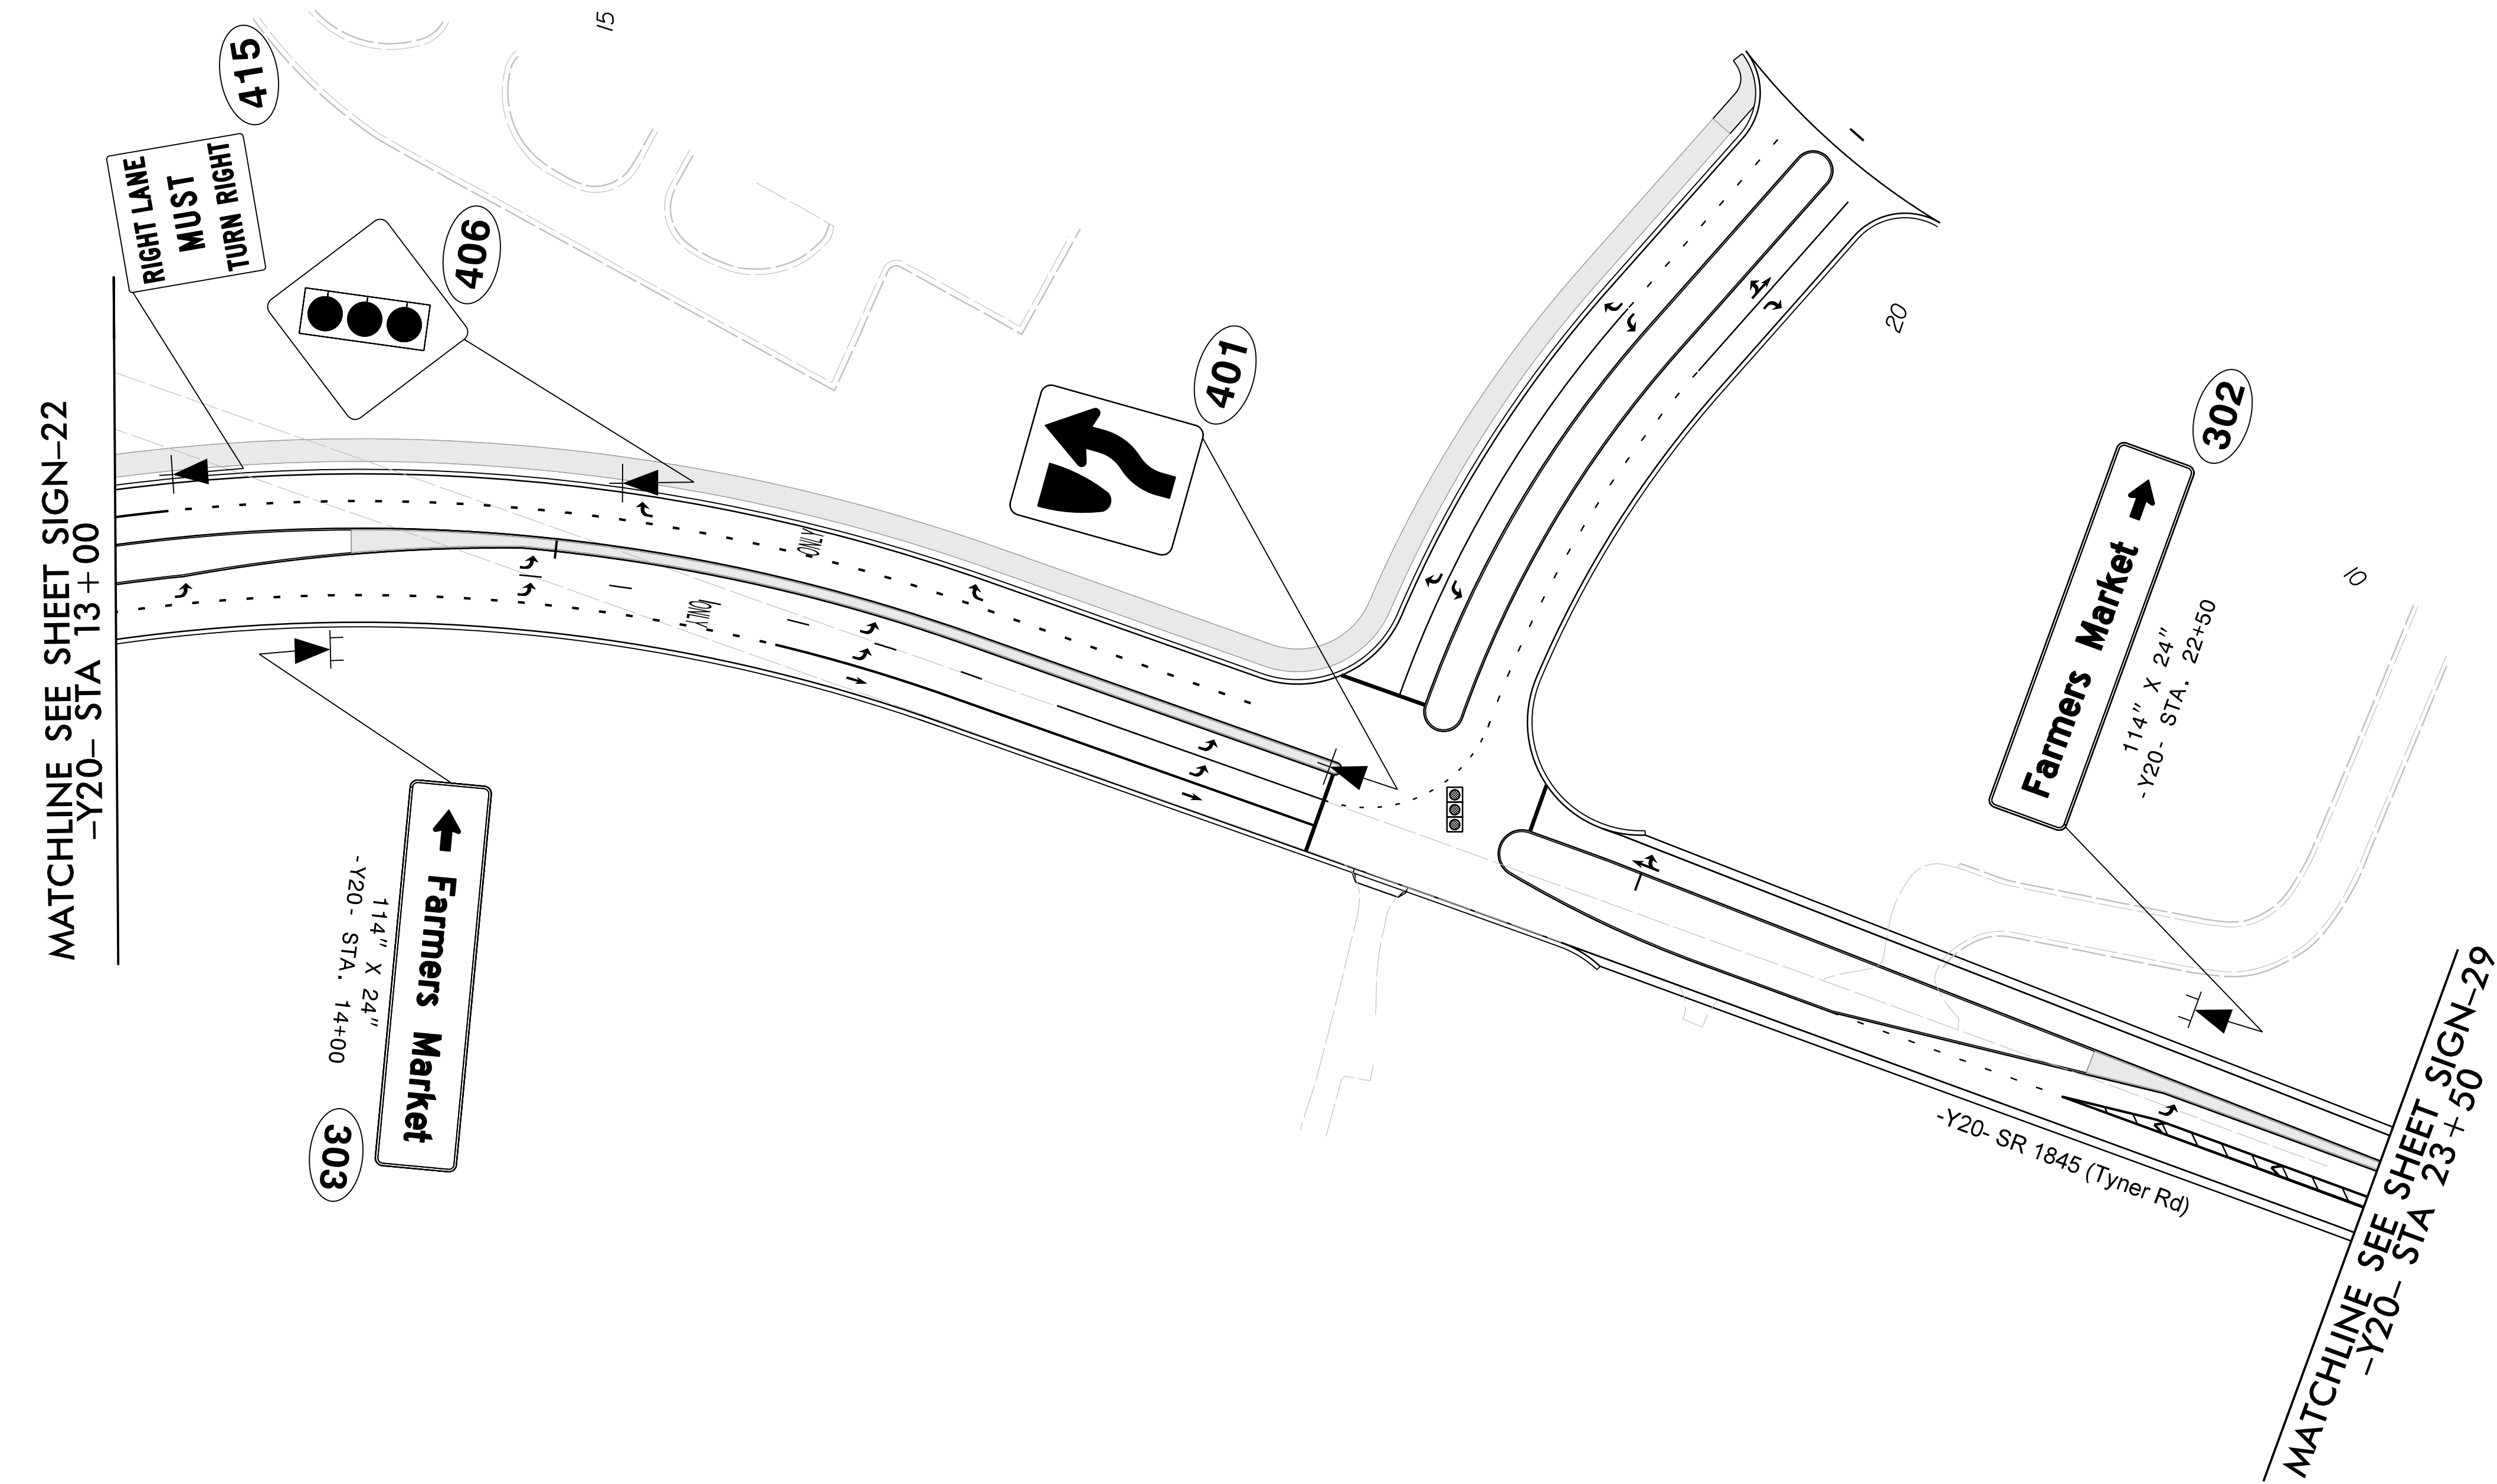

- PROJECT NOTES
- 1 DISPOSAL OF SIGN SYSTEM, U-CHANNEL
 - 2 RELOCATE SIGN, TYPE E
 - 3 RELOCATE SIGN, TYPE D
 - 4 SIGN ERECTION, RELOCATE SIGN TYPE E
 - 5 SIGN ERECTION, RELOCATE SIGN TYPE D

APPLY "PROJECT NOTES 1"
TO ALL EXISTING SIGNS,
UNLESS OTHERWISE NOTED

TIP NO.	SHEET NO.
U-4758	SIGN-26

DocuSigned by:
Millen Acosta
1183F6B456456346A

APPROVED:

DATE: 3/14/2025

SEAL

SEAL
056426
ENGINEER
WILSON R. ACOSTA

DOCUMENT NOT CONSIDERED FINAL
UNLESS ALL SIGNATURES COMPLETED


AtkinsRéalis
1616 EAST MILLBROOK ROAD, SUITE 160
RALEIGH, NORTH CAROLINA 27609
(919) 876-6888 NCBEES #F-0326



03-MAR-2025 15:07
p:\4\3\SU5006343\setkins.com\ATK\NANC01\Documents\Roads and Bridges\Projects\100059632 JSSR Sig and ITS\Signing\Signing Unsealed Plans 100%/U4758_SGN_SIGN.27.dgn
ACEV7019 AT LUS421541

PROJECT NOTES

- 1 DISPOSAL OF SIGN SYSTEM, U-CHANNEL
- 2 RELOCATE SIGN, TYPE E
- 3 RELOCATE SIGN, TYPE D
- 4 SIGN ERECTION, RELOCATE SIGN TYPE E
- 5 SIGN ERECTION, RELOCATE SIGN TYPE D

APPLY "PROJECT NOTES 1"
TO ALL EXISTING SIGNS,
UNLESS OTHERWISE NOTED

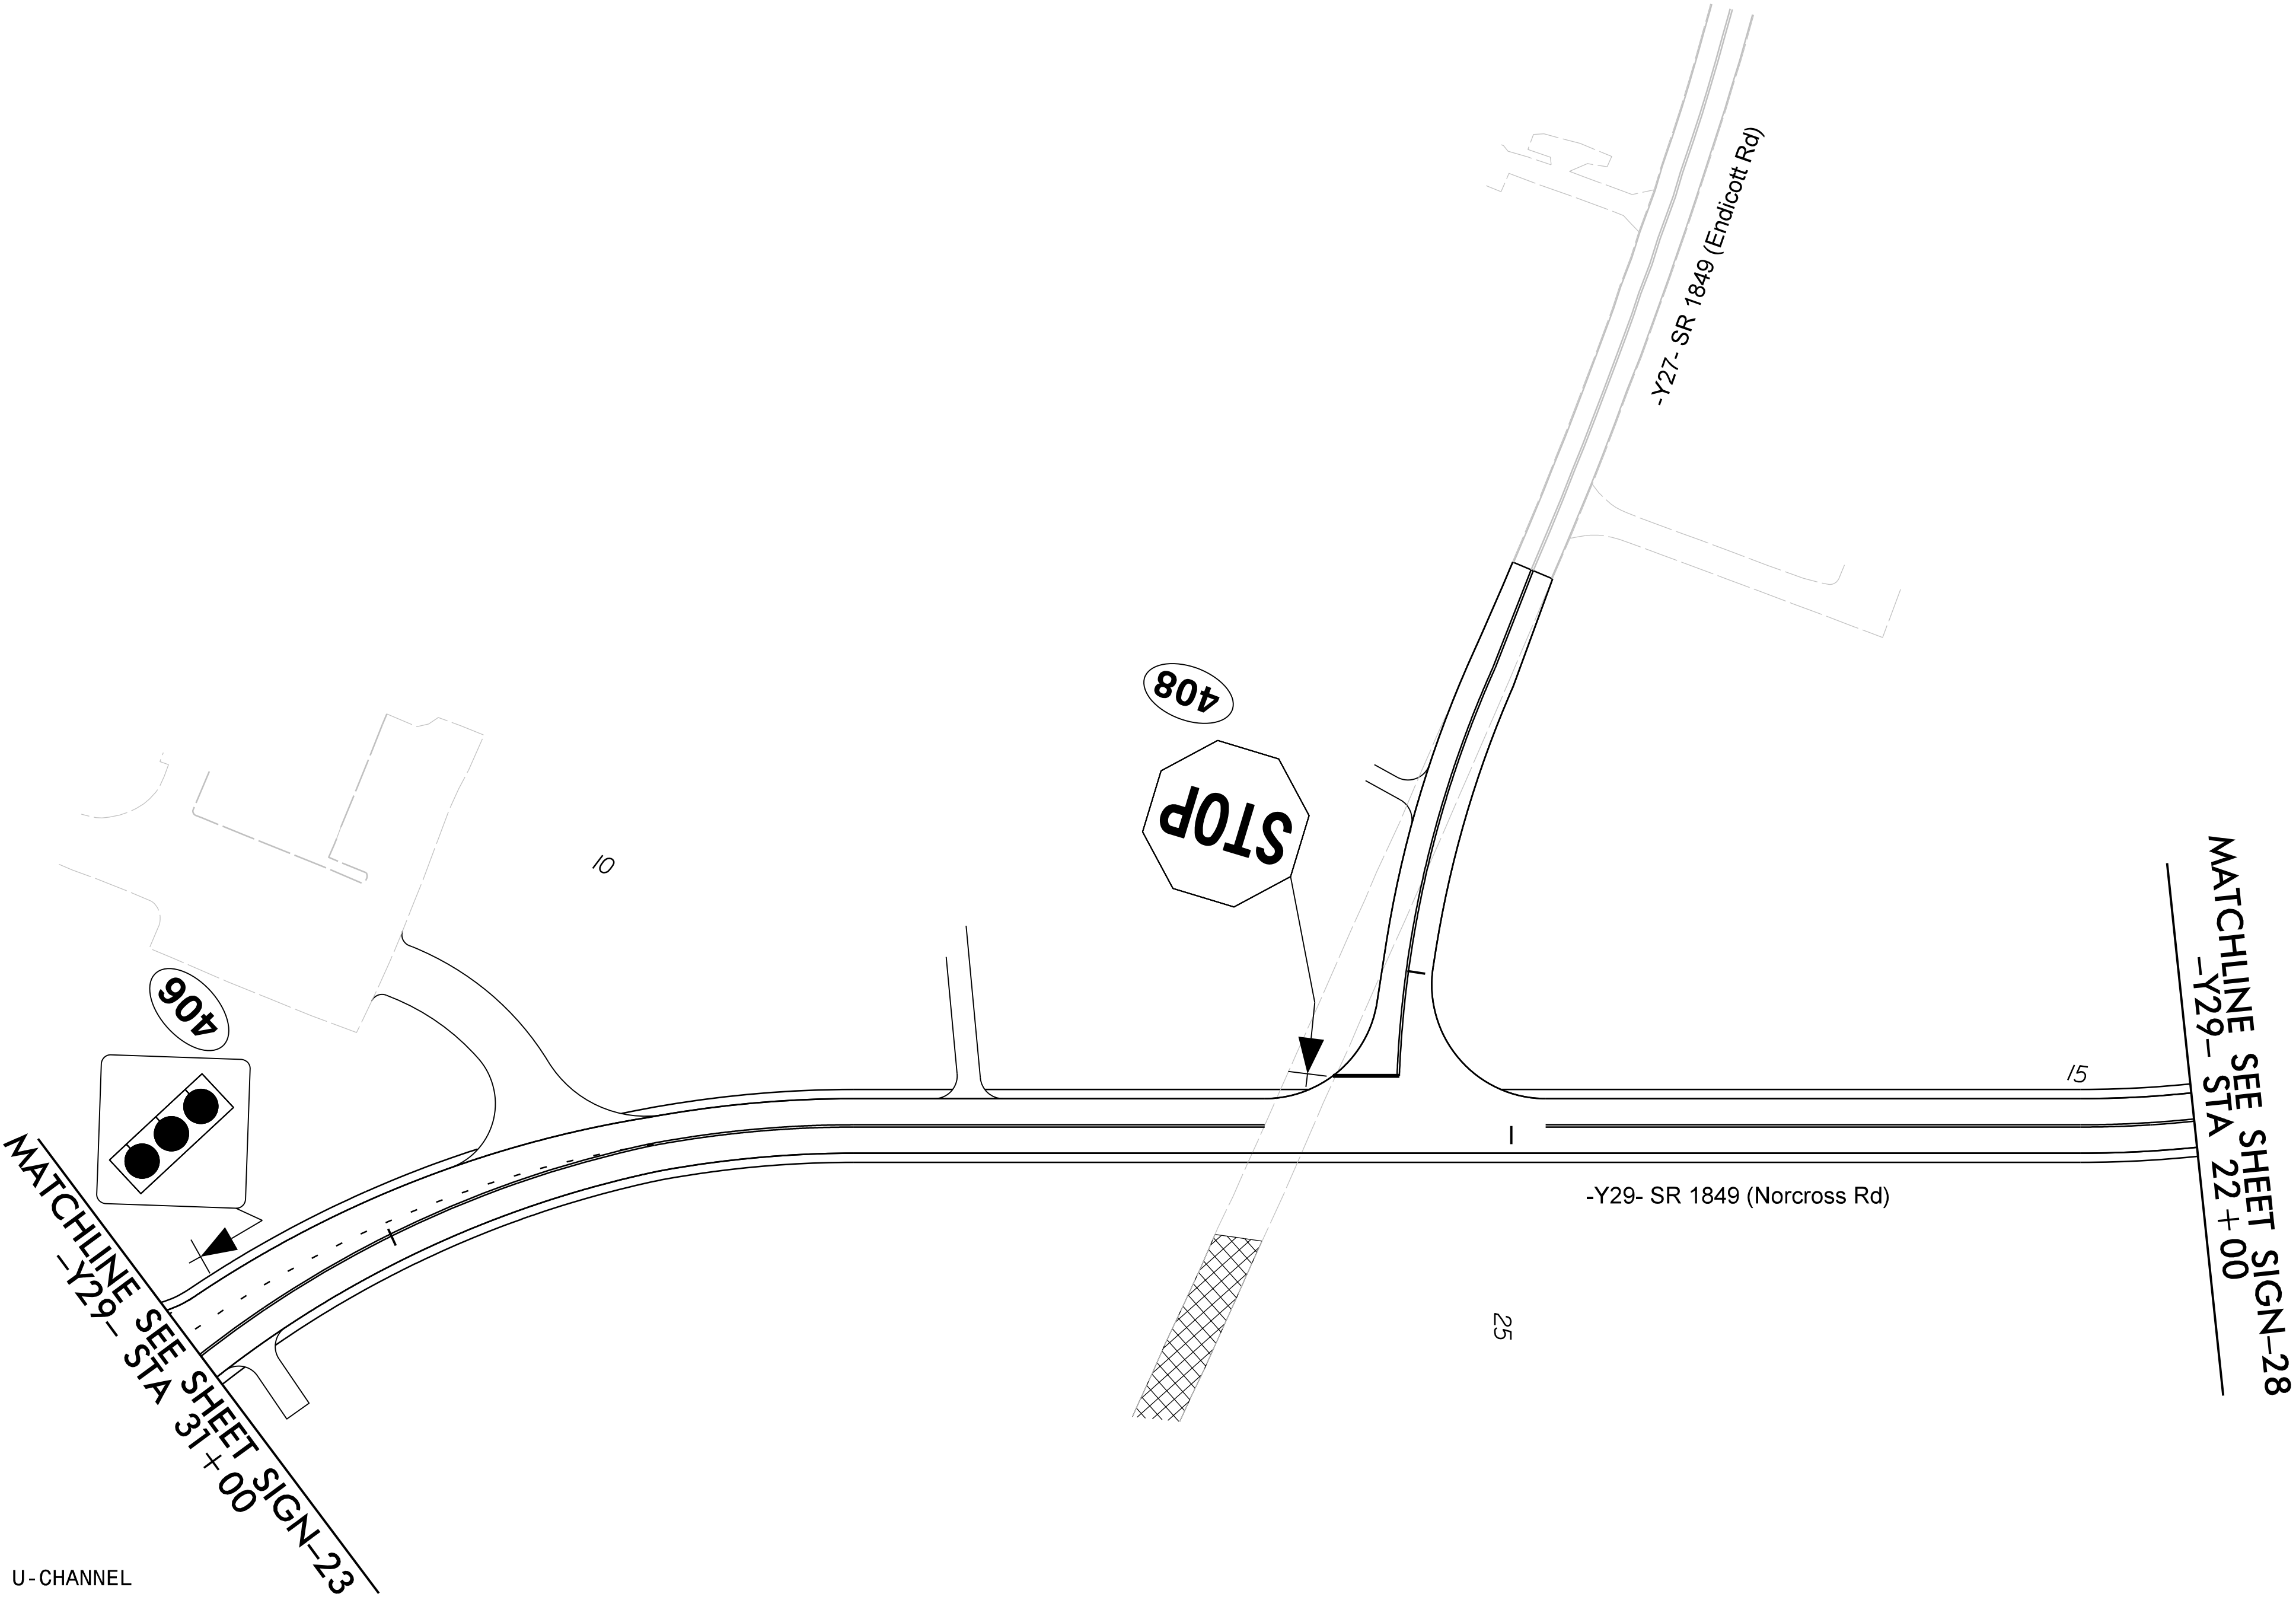

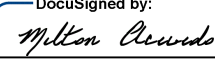
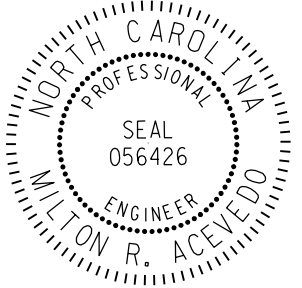
TIP NO.	SHEET NO.
U-4758	SIGN-27
APPROVED:  DocuSigned by: Milton R. Acevedo 1183FB84556346A	
DATE: 3/14/2025	
SEAL 	
DOCUMENT NOT CONSIDERED FINAL UNLESS ALL SIGNATURES COMPLETED	

AtkinsRéalis
1616 EAST MILLBROOK ROAD, SUITE 160
RALEIGH, NORTH CAROLINA 27609
(919) 876-6888 NCBEES #F-0326



03-MAR-2025 15:07
p:\4\5050036343\set Atkins.com\ATK\N\001\Documents\Roads and Bridges\Projects\100059632 JSSR Sig and ITS\Signing\Signing Unsealed Plans 100%\U4758_SGN_SIGN_28.dgn
ACEV7019 AT LUS421541

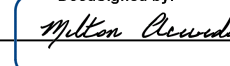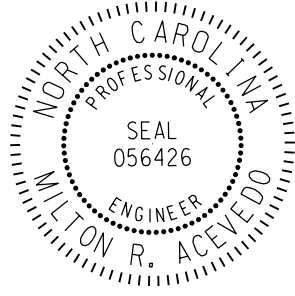

TIP NO.	SHEET NO.
U-4758	SIGN-28
APPROVED:  DocuSigned by: Milton R. Acvedo 1183f8b4559346a...	
DATE: 3/14/2025	
SEAL	
	
DOCUMENT NOT CONSIDERED FINAL UNLESS ALL SIGNATURES COMPLETED	

AtkinsRéal
1616 EAST MILLBROOK ROAD, SUITE 160
RALEIGH, NORTH CAROLINA 27609
(919) 876-6888 NCBEES #F-0326


APPLY "PROJECT NOTES 1"
TO ALL EXISTING SIGNS,
UNLESS OTHERWISE NOTED

- PROJECT NOTES
- 1 DISPOSAL OF SIGN SYSTEM, U-CHANNEL
 - 2 RELOCATE SIGN, TYPE E
 - 3 RELOCATE SIGN, TYPE D
 - 4 SIGN ERECTION, RELOCATE SIGN TYPE E
 - 5 SIGN ERECTION, RELOCATE SIGN TYPE D

SIGN DETAIL SHEET

03-MAR-2025 15:07
p:\4\505006343\set Atkins.com\ATK\N\001\Documents\Roads and Bridges\Projects\100059632 JSSR Sig and ITS\Signing\Signing Unsealed Plans 100%\U4758_SGN_SIGN_29.dgn
ACEV7019 AT LUS421541

MATCHLINE SEE SHEET SIGN-26
-Y20- STA 23 + 50

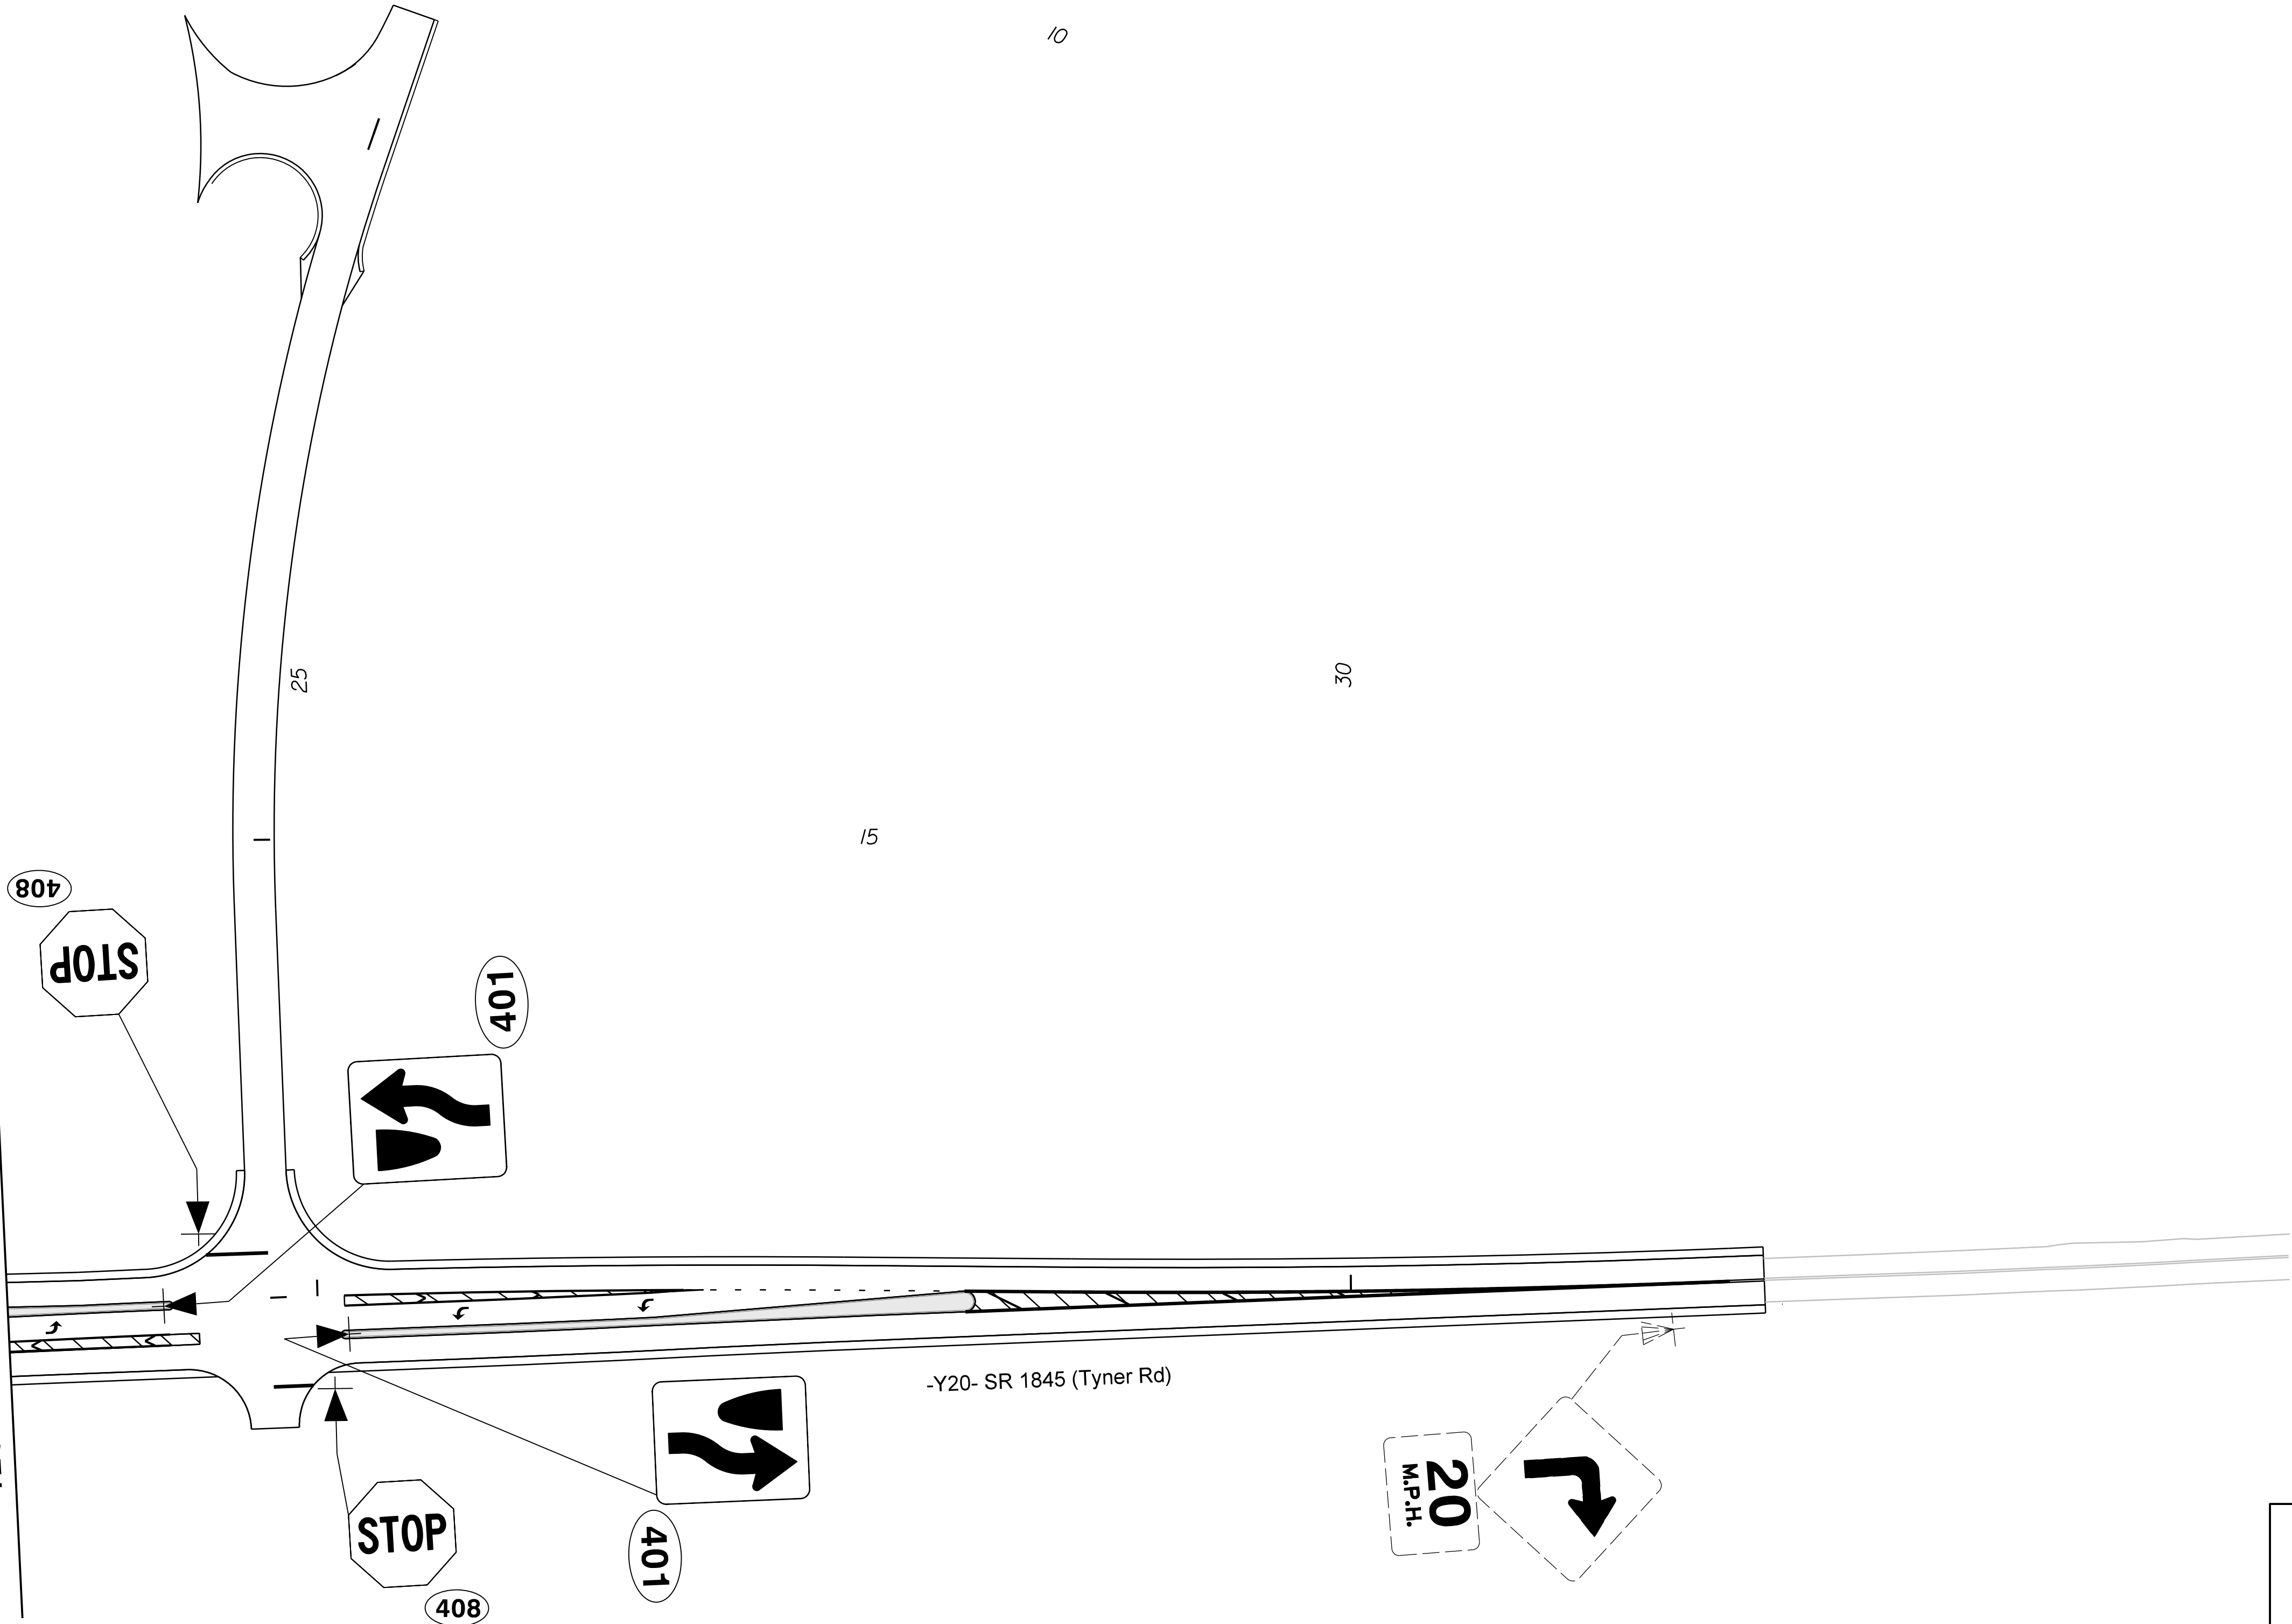

PROJECT NOTES

- 1 DISPOSAL OF SIGN SYSTEM, U-CHANNEL
- 2 RELOCATE SIGN, TYPE E
- 3 RELOCATE SIGN, TYPE D
- 4 SIGN ERECTION, RELOCATE SIGN TYPE E
- 5 SIGN ERECTION, RELOCATE SIGN TYPE D

APPLY "PROJECT NOTES 1"
TO ALL EXISTING SIGNS,
UNLESS OTHERWISE NOTED

SIGN DETAIL SHEET

TIP NO.	SHEET NO.
U-4758	SIGN-29
APPROVED: DocuSigned by: Milton Records 3/14/2025 1183FB84565046A...	
DATE: _____	
SEAL	
DOCUMENT NOT CONSIDERED FINAL UNLESS ALL SIGNATURES COMPLETED	

AtkinsRéalis
1616 EAST HILLBROOK ROAD, SUITE 160
RALEIGH, NORTH CAROLINA 27609
(919) 876-6888 NCBEES #F-0326