

STATE	STATE PROJECT REFERENCE NO.	SHEET NO.	TOTAL SHEETS
N.C.	NC-9	RW01	14



TIP PROJECT: NC-9

STATE OF NORTH CAROLINA
DIVISION OF HIGHWAYS

SURVEY CONTROL, EXISTING CENTERLINES,
RIGHT OF WAY, EASEMENTS AND PROPERTY TIES

HENDERSON COUNTY

LOCATION: NC-9 FROM THE US 74A /NC-9
INTERSECTION TO THE BUNCOMBE COUNTY LINE

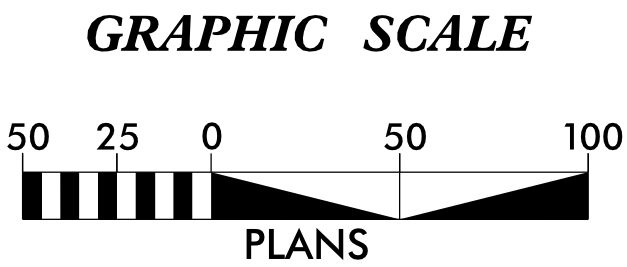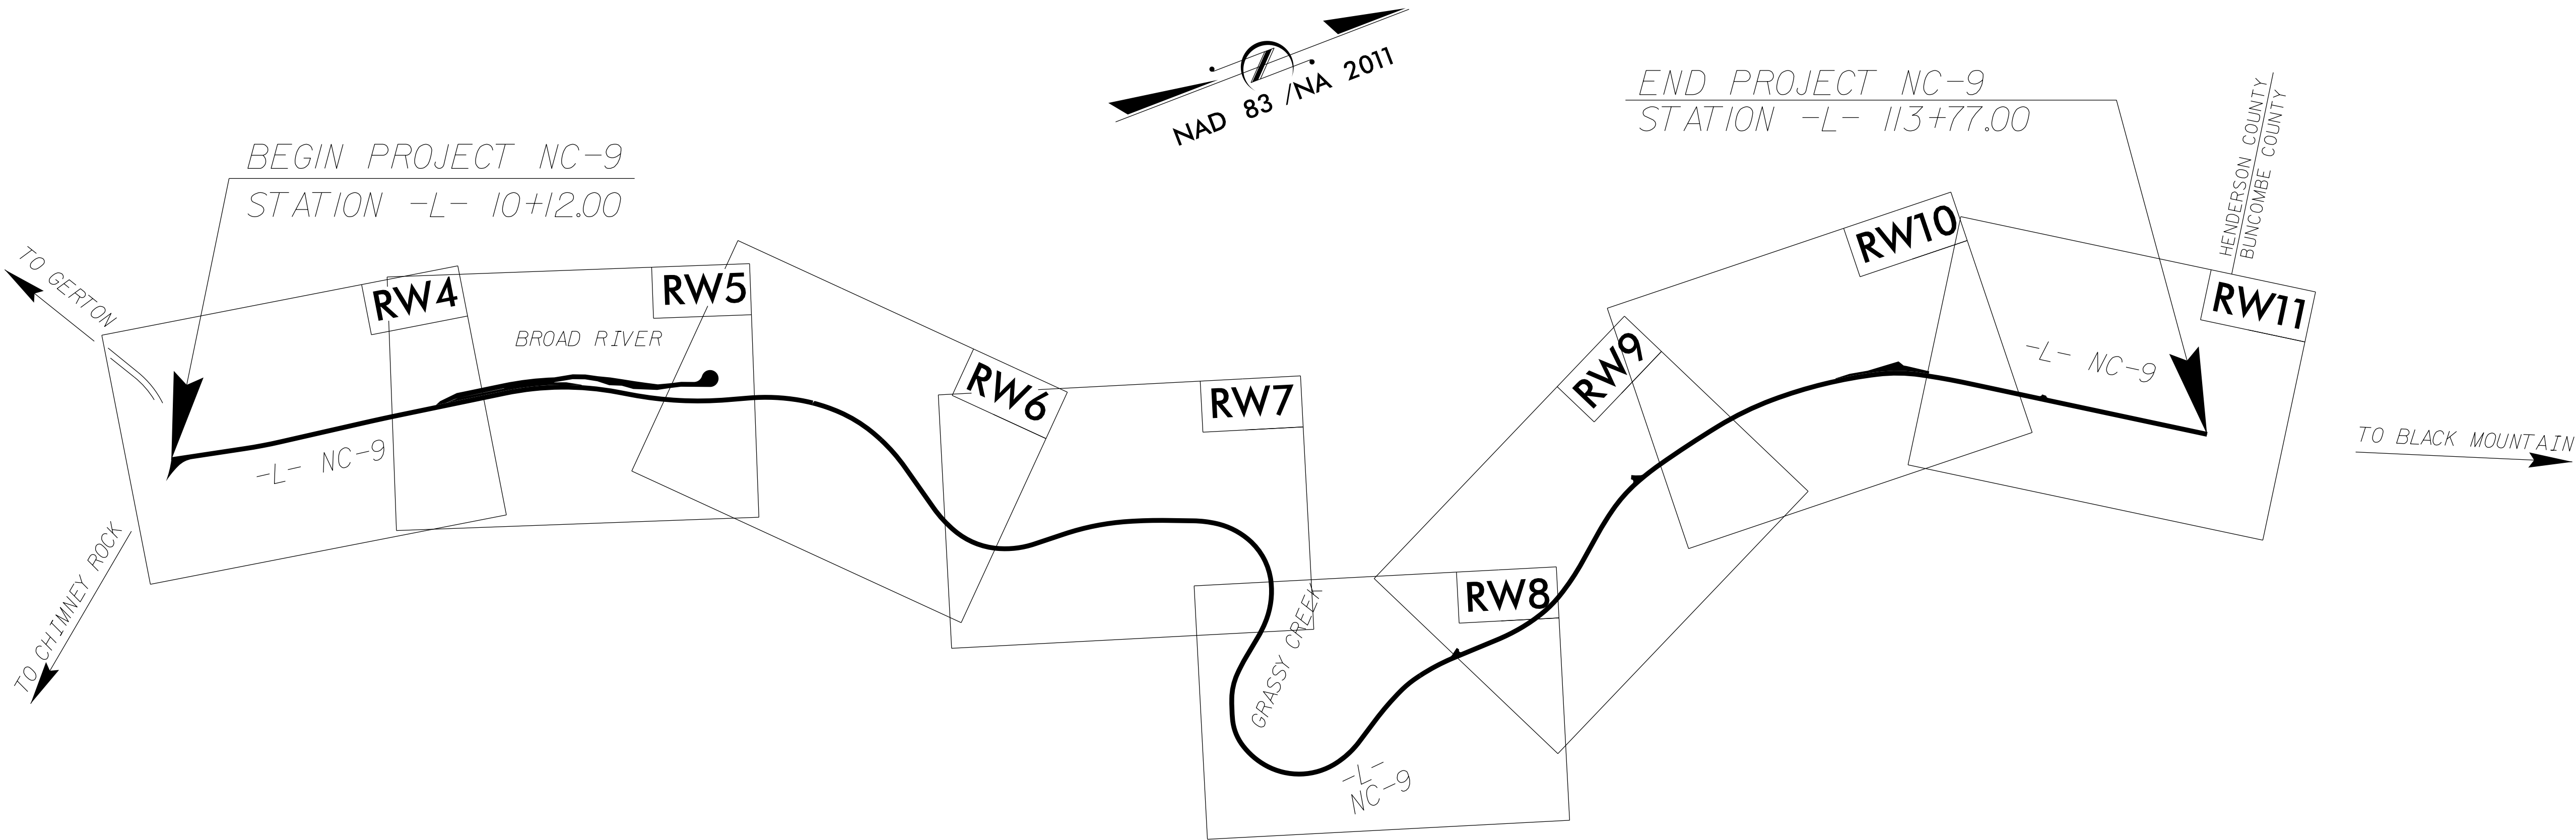

DATUM DESCRIPTION

THE LOCALIZED COORDINATE SYSTEM DEVELOPED FOR THIS PROJECT IS BASED ON THE STATE PLANE COORDINATES ESTABLISHED BY NCDOT FOR MONUMENT "BASE-1" WITH NAD 83/NSRS 2011 STATE PLANE GRID COORDINATES OF NORTHING: 635,261.426(ft) EASTING: 1,020,928.413(ft) ELEVATION: 1534.616(ft) THE AVERAGE COMBINED GRID FACTOR USED ON THIS PROJECT (GROUND TO GRID) IS: 0.999810061 THE N.C. LAMBERT GRID BEARING AND LOCALIZED HORIZONTAL GROUND DISTANCE FROM "BASE-1" TO -L- STATION 10+12.00 IS N 29-22'35" W 984.81(ft) ALL LINEAR DIMENSIONS ARE LOCALIZED HORIZONTAL DISTANCES VERTICAL DATUM USED IS NAVD 88

Prepared in the Office of:

WithersRavenel

Engineers | Planners | Surveyors
84 Coxe Ave.
Asheville, NC 28801
Office #: (919) 238-0317
License #: F-1479

2024 STANDARD SPECIFICATIONS

RIGHT OF WAY DATE: 02/06/2025

LETTING DATE: TBD

PROFESSIONAL LAND SURVEYOR



DocuSigned by:
Marshall Wright
SIGNATURE: 6/6/2025 Date:

