
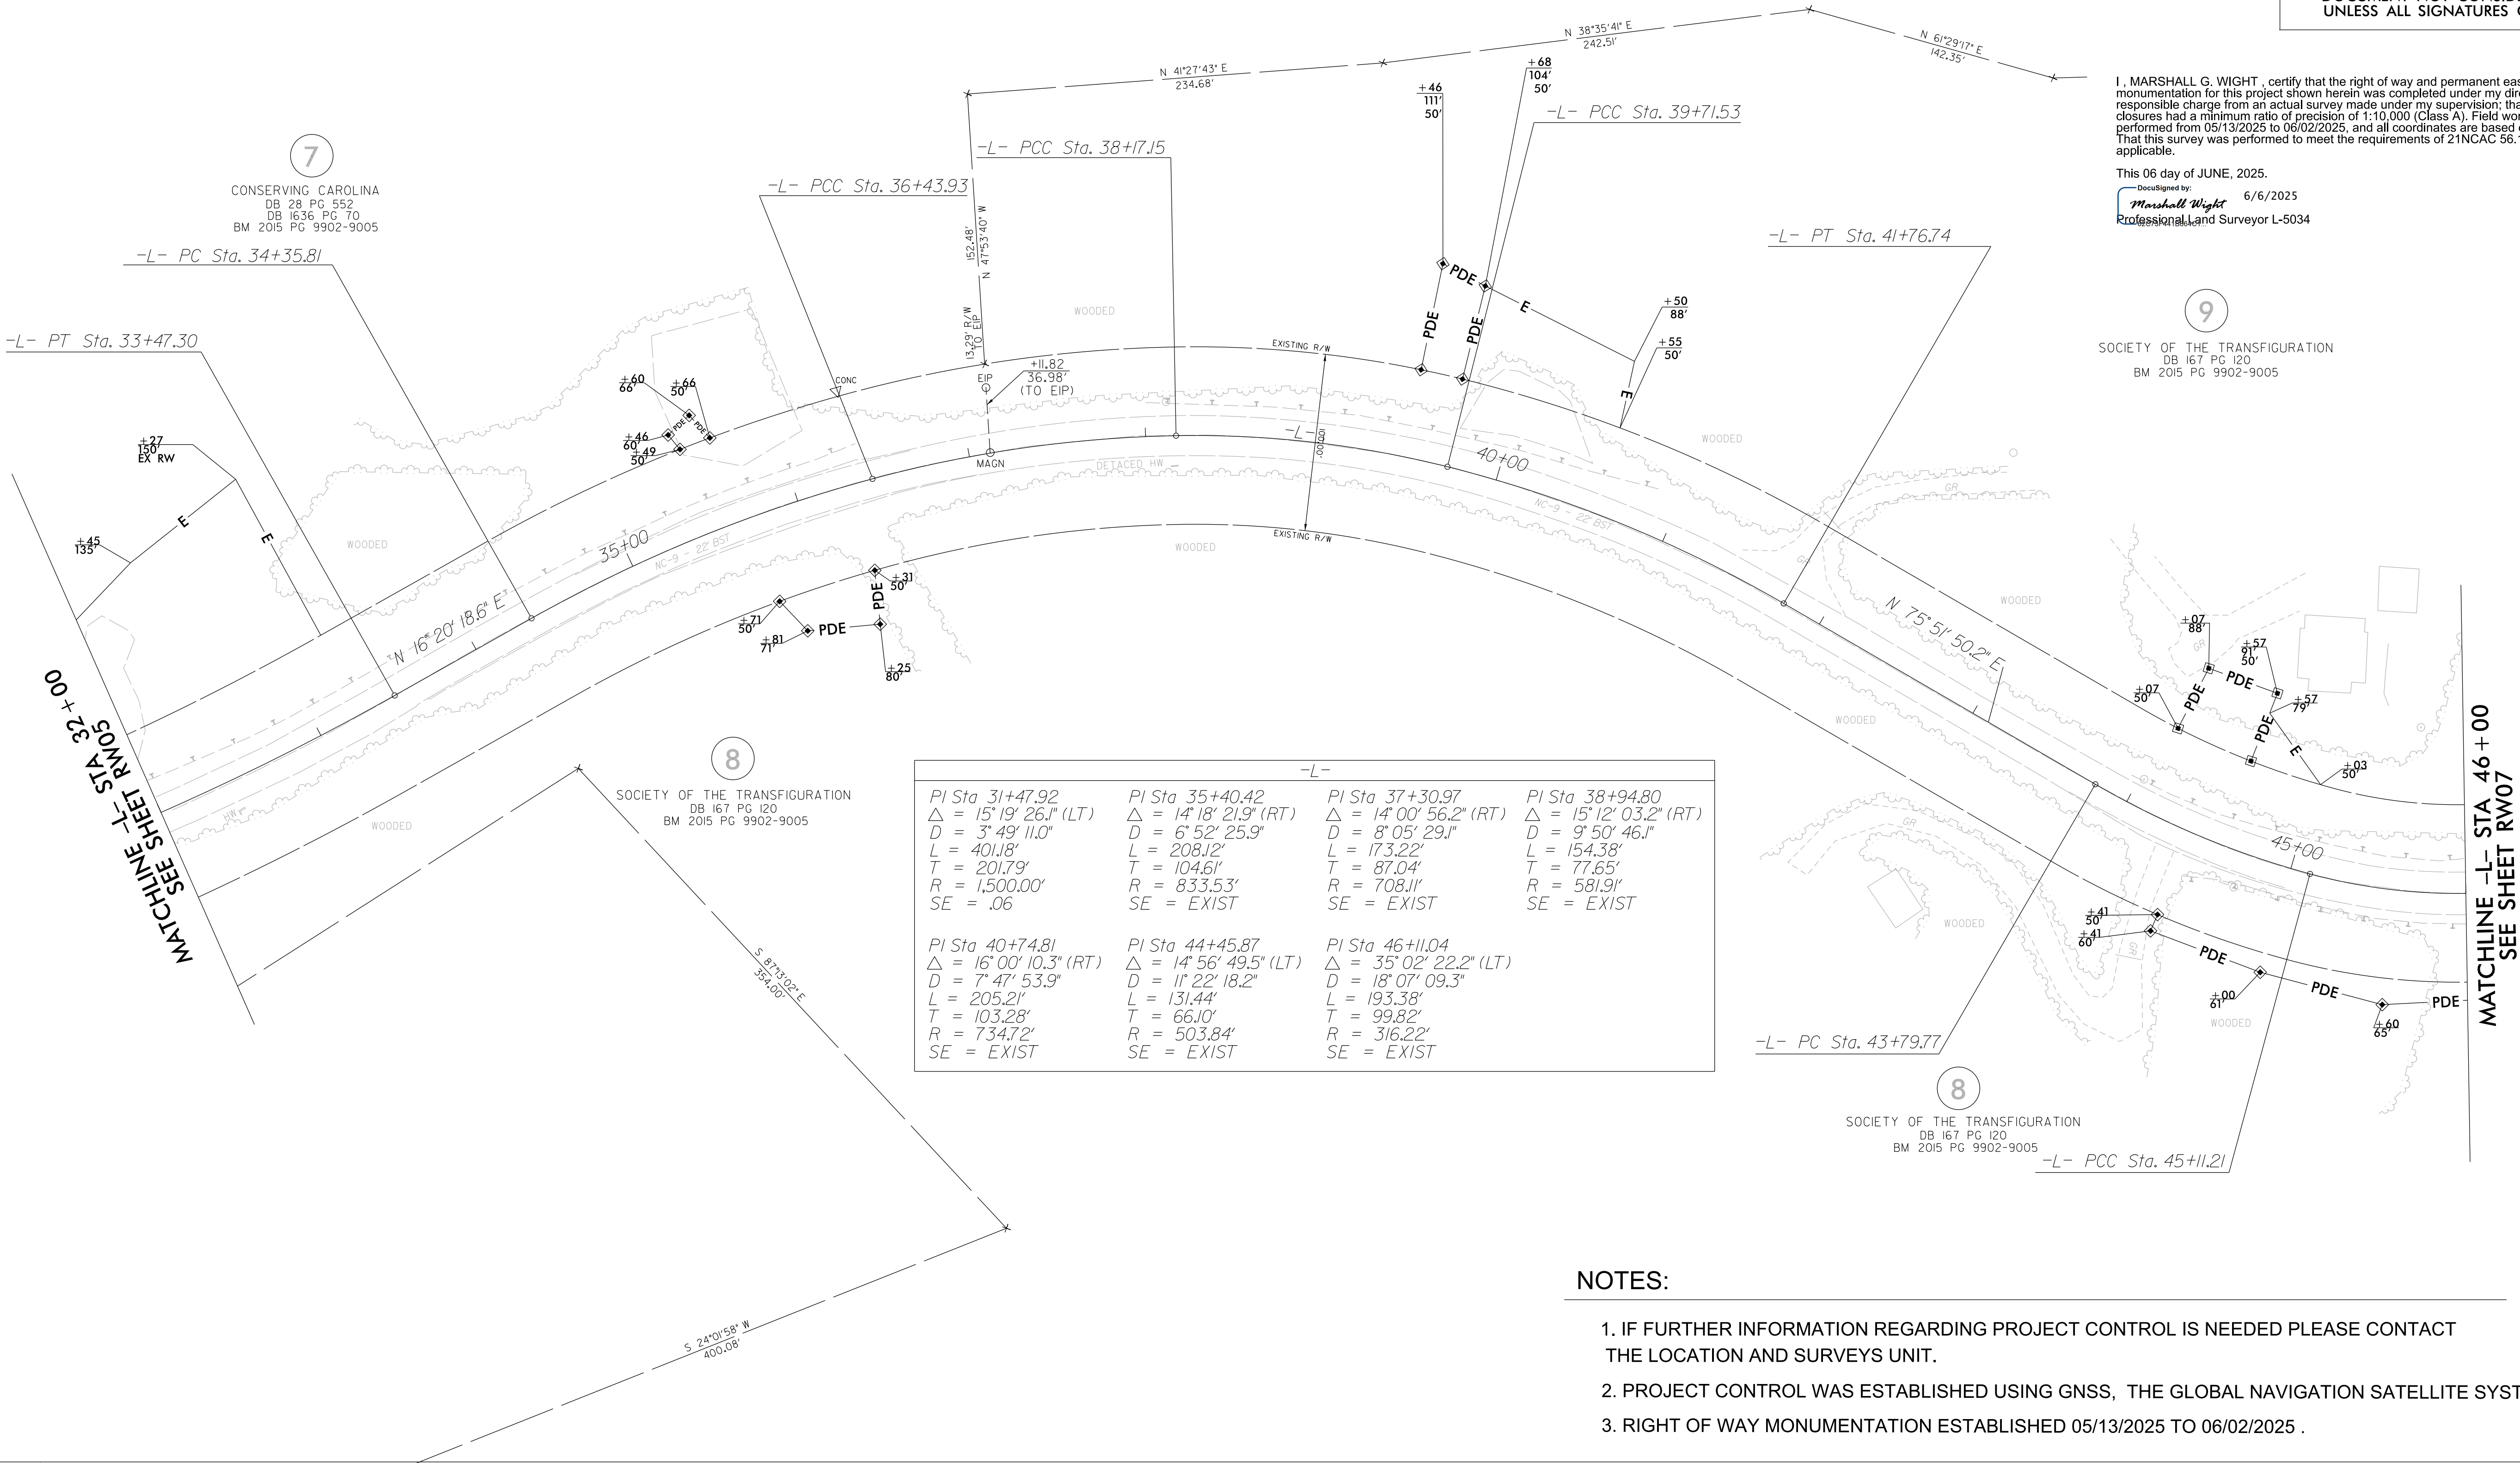


REVISIONS

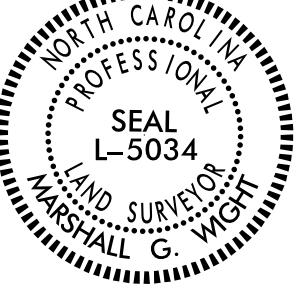

PROJECT REFERENCE NO.	SHEET NO.
NC-9	RW06
Location and Surveys	
WITHERSRAVENEL INC. 84 COXE AVE. ASHEVILLE, NC 28801 OFFICE #: (919) 238-0317 LICENSE #: F-1479	
PROJECT SURVEYOR 	
DOCUMENT NOT CONSIDERED FINAL UNLESS ALL SIGNATURES COMPLETED	

I, MARSHALL G. WIGHT, certify that the right of way and permanent easement monumentation for this project shown herein was completed under my direct and responsible charge from an actual survey made under my supervision; that all horizontal closures had a minimum ratio of precision of 1:10,000 (Class A). Field work was performed from 05/13/2025 to 06/02/2025, and all coordinates are based on NAD83/2011; That this survey was performed to meet the requirements of 21NCAC 56.1600 as applicable.

This 06 day of JUNE, 2025.
DocuSigned by:
 6/6/2025

9
SOCIETY OF THE TRANSFIGURATION
DB 167 PG 120
BM 2015 PG 9902-9005

-L-			
PI Sta 31+47.92 Δ = 15° 19' 26.1" (LT) D = 3° 49' 11.0" L = 401.18' T = 201.79' R = 1,500.00' SE = .06	PI Sta 35+40.42 Δ = 14° 18' 21.9" (RT) D = 6° 52' 25.9" L = 208.12' T = 104.61' R = 833.53' SE = EXIST	PI Sta 37+30.97 Δ = 14° 00' 56.2" (RT) D = 8° 05' 29.1" L = 173.22' T = 87.04' R = 708.11' SE = EXIST	PI Sta 38+94.80 Δ = 15° 12' 03.2" (RT) D = 9° 50' 46.1" L = 154.38' T = 77.65' R = 581.91' SE = EXIST
PI Sta 40+74.81 Δ = 16° 00' 10.3" (RT) D = 7° 47' 53.9" L = 205.21' T = 103.28' R = 734.72' SE = EXIST	PI Sta 44+45.87 Δ = 14° 56' 49.5" (LT) D = 11° 22' 18.2" L = 131.44' T = 66.10' R = 503.84' SE = EXIST	PI Sta 46+11.04 Δ = 35° 02' 22.2" (LT) D = 18° 07' 09.3" L = 193.38' T = 99.82' R = 316.22' SE = EXIST	

NOTES:

1. IF FURTHER INFORMATION REGARDING PROJECT CONTROL IS NEEDED PLEASE CONTACT THE LOCATION AND SURVEYS UNIT.
2. PROJECT CONTROL WAS ESTABLISHED USING GNSS, THE GLOBAL NAVIGATION SATELLITE SYSTEM.
3. RIGHT OF WAY MONUMENTATION ESTABLISHED 05/13/2025 TO 06/02/2025 .