
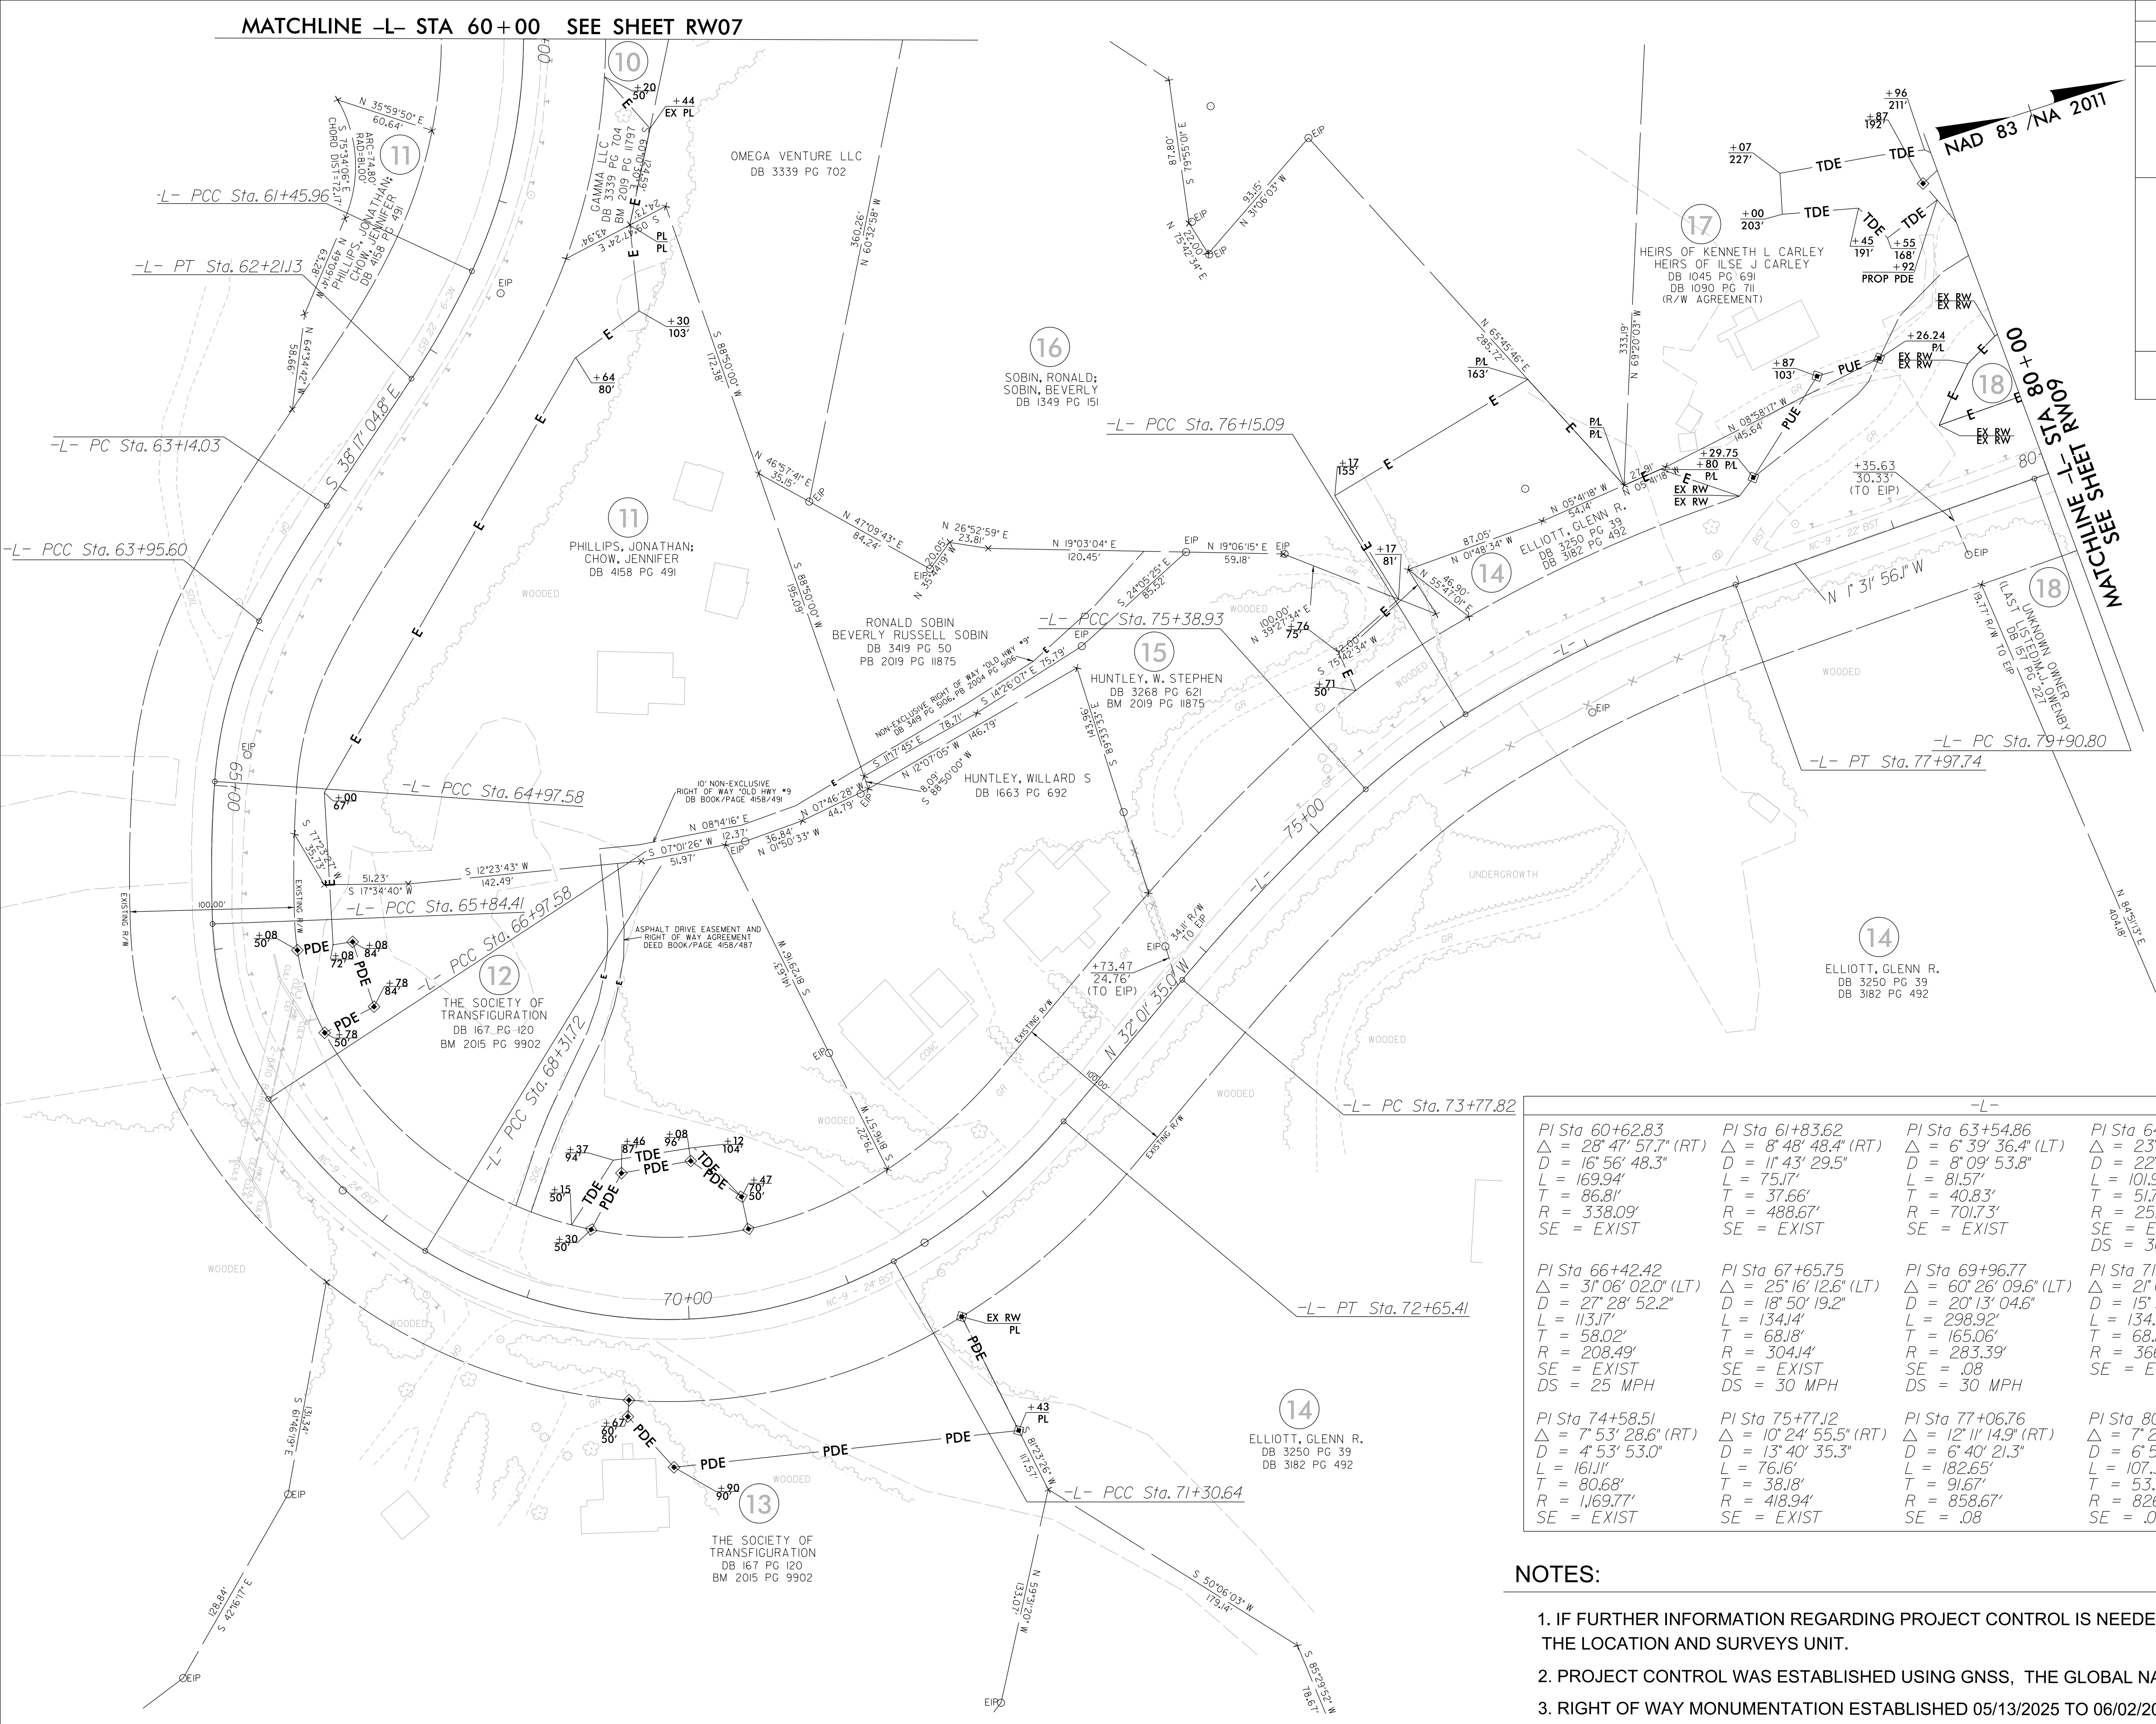
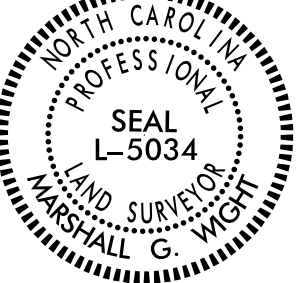


REVISIONS

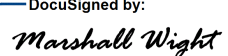

PROJECT REFERENCE NO.	SHEET NO.
NC-9	RW08
Location and Surveys	
WITHERSRAVENEL INC. 84 COXE AVE. ASHEVILLE, NC 28801 OFFICE #: (919) 238-0317 LICENSE #: F-1479	
PROJECT SURVEYOR  MARSHALL G. WIGHT	
DOCUMENT NOT CONSIDERED FINAL UNLESS ALL SIGNATURES COMPLETED	

I, MARSHALL G. WIGHT, certify that the right of way and permanent easement monumentation for this project shown herein was completed under my direct and responsible charge from an actual survey made under my supervision; that all horizontal closures had a minimum ratio of precision of 1:10,000 (Class A). Field work was performed from 05/13/2025 to 06/02/2025, and all coordinates are based on NAD83/2011. That this survey was performed to meet the requirements of 21NCAC 56.1600 as applicable.

This 06 day of JUNE, 2025.
Decisigned by:

Marshall G. Wight
Professional Land Surveyor L-5034

-L-				
PI Sta 60+62.83 Δ = 28' 47" 57.7" (RT) D = 16' 56' 48.3" L = 169.94' T = 86.81' R = 338.09' SE = EXIST	PI Sta 61+83.62 Δ = 8' 48' 48.4" (RT) D = 11' 43' 29.5" L = 75.17' T = 37.66' R = 488.67' SE = EXIST	PI Sta 63+54.86 Δ = 6' 39' 36.4" (LT) D = 8' 09' 53.8" L = 81.57' T = 40.83' R = 701.73' SE = EXIST	PI Sta 64+47.30 Δ = 23' 08' 19.1" (LT) D = 22' 41' 19.3" L = 101.98' T = 51.70' R = 252.53' SE = EXIST DS = 30 MPH	PI Sta 65+41.04 Δ = 6' 03' 33.4" (LT) D = 6' 58' 44.7" L = 86.82' T = 43.45' R = 820.97' SE = EXIST
PI Sta 66+42.42 Δ = 31' 06' 02.0" (LT) D = 27' 28' 52.2" L = 113.17' T = 58.02' R = 208.49' SE = EXIST DS = 25 MPH	PI Sta 67+65.75 Δ = 25' 16' 12.6" (LT) D = 18' 50' 19.2" L = 134.14' T = 68.18' R = 304.14' SE = EXIST DS = 30 MPH	PI Sta 69+96.77 Δ = 60' 26' 09.6" (LT) D = 20' 13' 04.6" L = 298.92' T = 165.06' R = 283.39' SE = .08 DS = 30 MPH	PI Sta 71+98.79 Δ = 21' 04' 37.1" (LT) D = 15' 38' 20.5" L = 134.77' T = 68.16' R = 366.36' SE = EXIST	
PI Sta 74+58.51 Δ = 7' 53' 28.6" (RT) D = 4' 53' 53.0" L = 161.11' T = 80.68' R = 1169.77' SE = EXIST	PI Sta 75+77.12 Δ = 10' 24' 55.5" (RT) D = 13' 40' 35.3" L = 76.16' T = 38.18' R = 418.94' SE = EXIST	PI Sta 77+06.76 Δ = 12' 11' 14.9" (RT) D = 6' 40' 21.3" L = 182.65' T = 91.67' R = 858.67' SE = .08	PI Sta 80+44.54 Δ = 7' 26' 26.4" (LT) D = 6' 55' 54.6" L = 107.34' T = 53.75' R = 826.56' SE = .08	

- NOTES:
- IF FURTHER INFORMATION REGARDING PROJECT CONTROL IS NEEDED PLEASE CONTACT THE LOCATION AND SURVEYS UNIT.
 - PROJECT CONTROL WAS ESTABLISHED USING GNSS, THE GLOBAL NAVIGATION SATELLITE SYSTEM.
 - RIGHT OF WAY MONUMENTATION ESTABLISHED 05/13/2025 TO 06/02/2025 .