

7/2/99


NOTE: FOR -L- PROFILE SEE SHEET 14 & 15

PROJECT REFERENCE NO.	SHEET NO.
NC-9	EC-10/CONST.10
RW SHEET NO.	

NAD 83 / NA 2011

CLEARING AND GRUBBING
EROSION CONTROL FOR
CONSTRUCTION SHEET 10

NOTE:
PLACE TEMPORARY ROCK SEDIMENT DAMS TYPE - B
AND TEMPORARY ROCK SILT CHECKS TYPE - A AT
DRAINAGE OUTLETS.

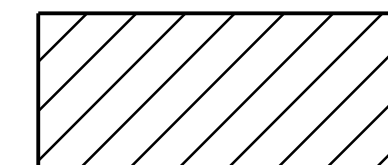

ENVIRONMENTALLY SENSITIVE AREA
SEE PROJECT SPECIAL PROVISIONS

