


6/20/2025 12:04:04 PM \\wse03\local\WSE\Projects\N\NCDOT Division 14\NC.HWY_9 Helene Stantec\Utilities\Coordination\UBO\Proj\NC-9_UO_1.tsh.dgn

TIP PROJECT: NC-9

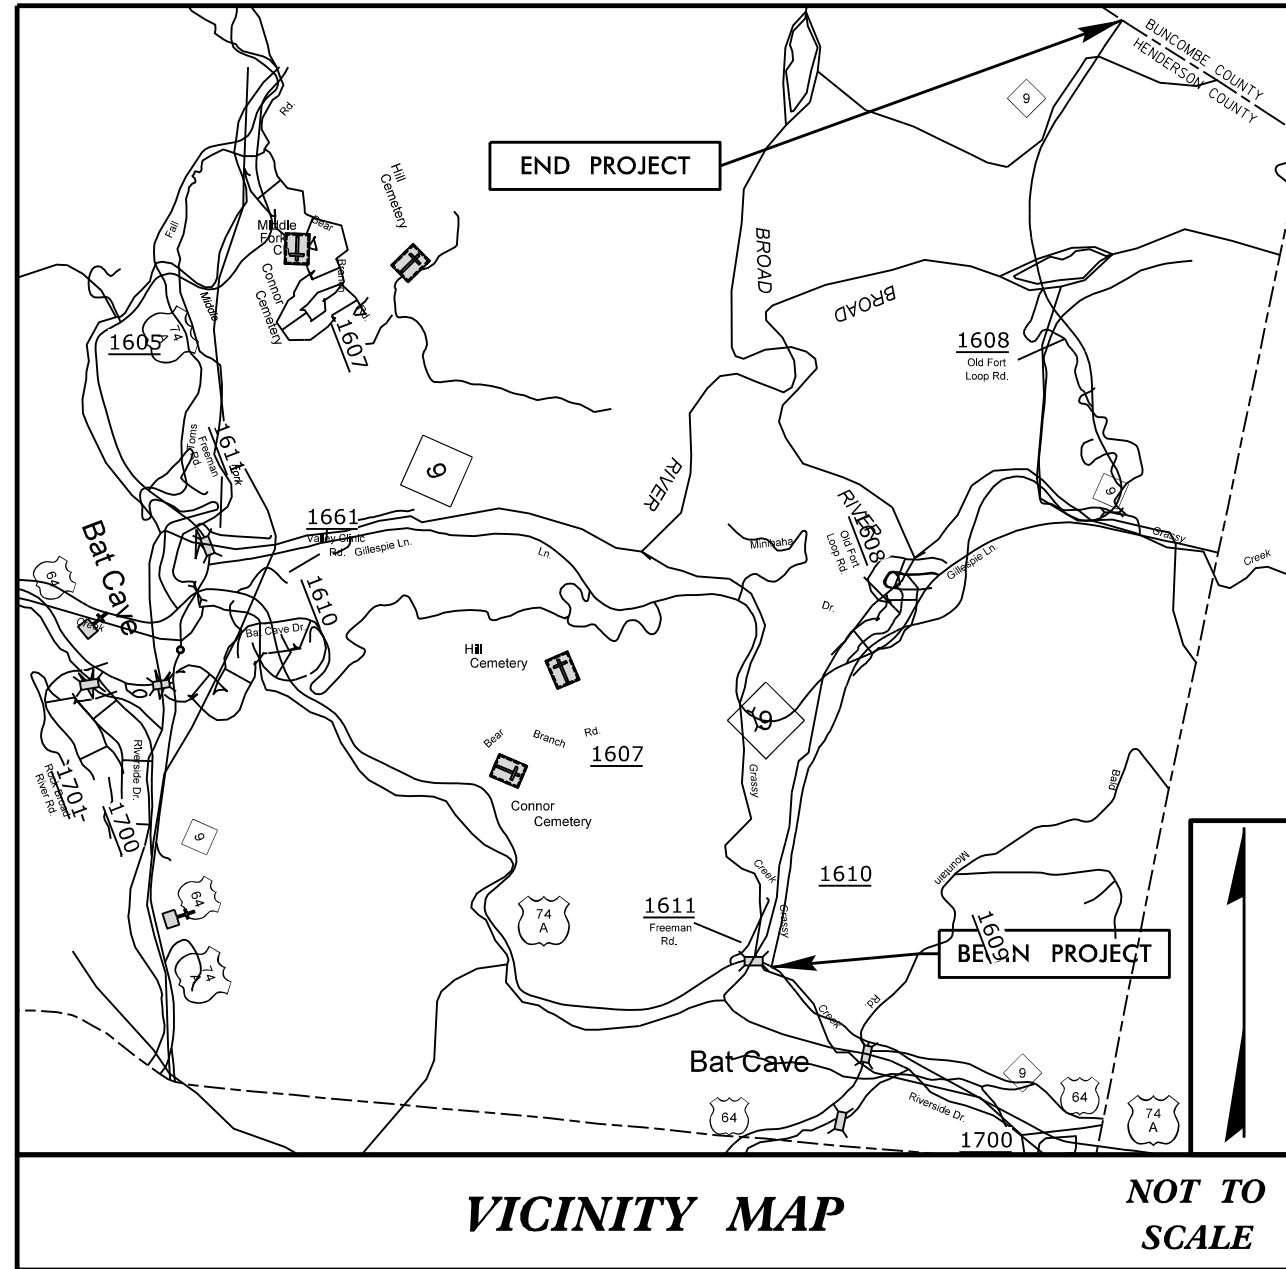


STATE OF NORTH CAROLINA
DIVISION OF HIGHWAYS
**UTILITIES BY OTHERS PLANS
HENDERSON COUNTY**


LOCATION: NC-9 FROM US 74 ALT
TO HENDERSON/BUNCOMBE COUNTY LINE
TYPE OF WORK: UTILITY RELOCATION FOR
POWER AND COMMUNICATIONS

STATE	STATE PROJECT REFERENCE NO.	SHEET NO.	TOTAL SHEETS
N.C.	NC-9	UO-1	
STATE PROJ. NO.	F.A. PROJ. NO.	DESCRIPTION	
18314.1045061	329		
18314.1045035	330		
18314.1045063	331		
18314.1045062	332		
18314.1045074	333		
18314.1045073	334		
18314.1045135	560		

NOTE:
ALL UTILITY WORK SHOWN ON THIS
SHEET WILL BE DONE BY OTHERS.

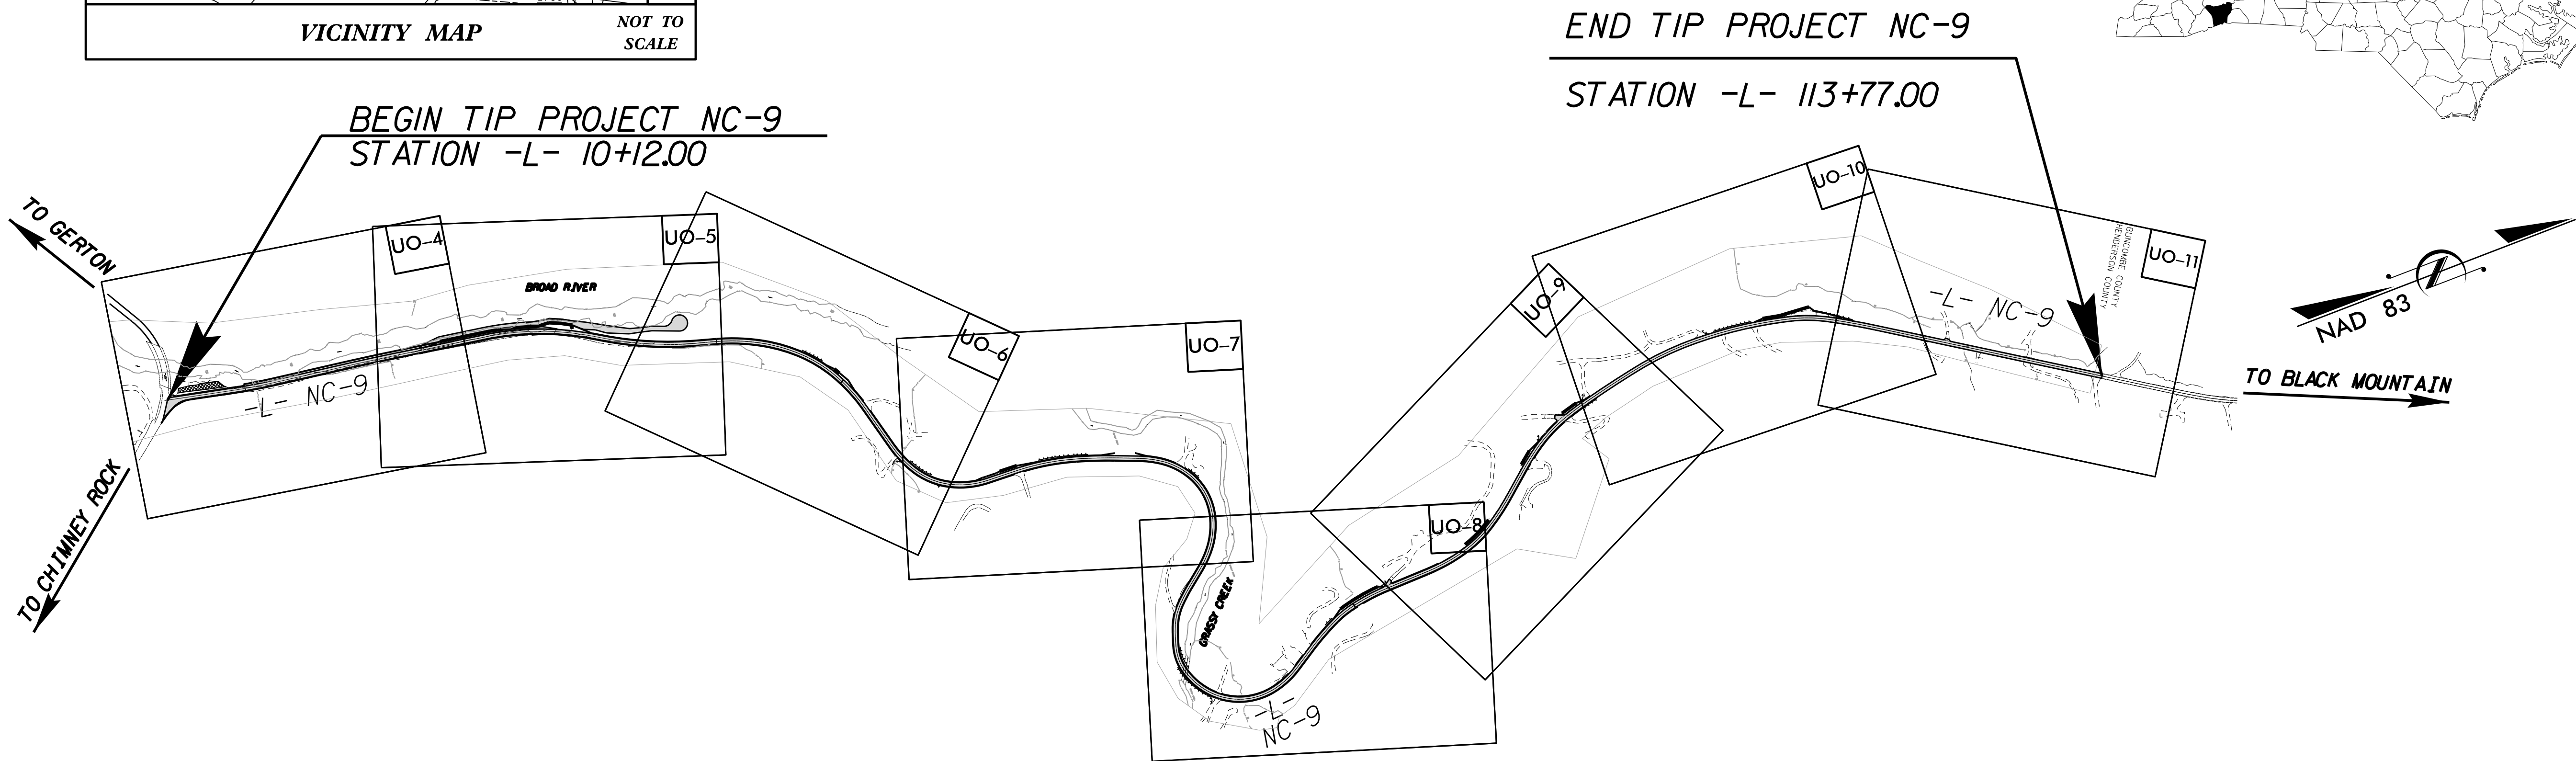

GRAPHIC SCALES

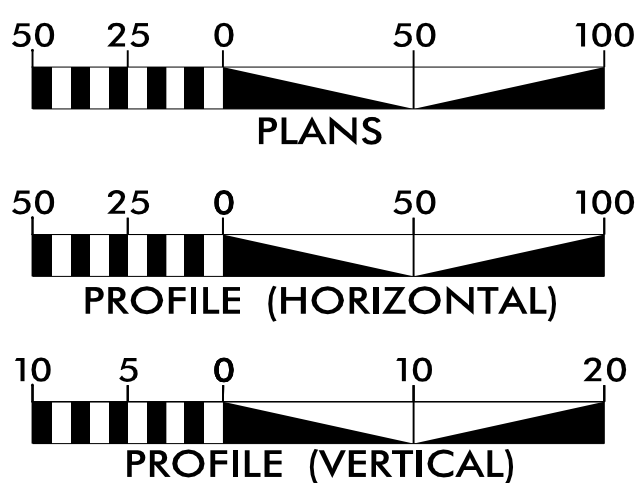

INDEX OF SHEETS

SHEET NO.:	DESCRIPTION:
UO-1	TITLE SHEET
UO-2	UTILITY SYMBOLOGY SHEET
UO-3	OMITTED
UO-4 THRU UO-11	UTILITY BY OTHERS SHEETS


UTILITY OWNERS WITH CONFLICTS

- (A) POWER - DUKE ENERGY
- (B) COMMUNICATIONS- AT&T
- (C) COMMUNICATIONS- SPECTRUM COMMUNICATIONS

PREPARED IN THE OFFICE OF:

Weston & Sampson
WSE of North Carolina, PC
2052 Energy Drive
Phone: 919.297.0220
NC License: C-4647
Apex, NC 27502
westonandsampson.com

JIM FORBES UTILITY PROJECT MANAGER
DAVID GAFEL PROJECT UTILITY COORDINATOR
PROJECT UTILITY DESIGNER

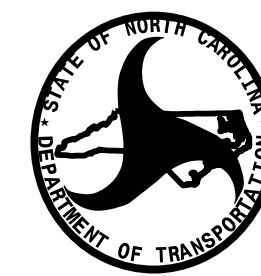

DIVISION OF HIGHWAYS
DIVISION 14

253 WEBSTER ROAD
SYLVA, NC 28779

BRIAN BURCH DIVISION 14 CONTACT
BOB GOLDING DIVISION 14 UTILITY ENGINEER
UTILITIES AREA COORDINATOR
UTILITIES COORDINATOR