

5/14/99

PROJECT REFERENCE NO.	SHEET NO.
NC-9	UO-6
THIS SHEET CORRESPONDS TO RDY-6	

UTILITIES BY OTHERS



NOTE:
ALL PROPOSED UTILITY CONDUIT SHOWN ON THIS SHEET TO BE INSTALLED BY THE CONTRACTOR IN CONJUNCTION WITH THE UTILITY COMPANIES PER NCDOT'S DIRECTION.

ALL PROPOSED UTILITY RISER POLES AND OVERHEAD LINEWORK SHOWN ON THIS SHEET WILL BE DONE BY OTHERS. NO PAYMENT WILL BE MADE TO THE CONTRACTOR FOR UTILITY WORK.

Weston & Sampson

WSE of North Carolina, PC
2052 Energy Drive
Phone: 919.297.0220

NC
License:
C-4847
Apex, NC 27502
westonandsampson.com

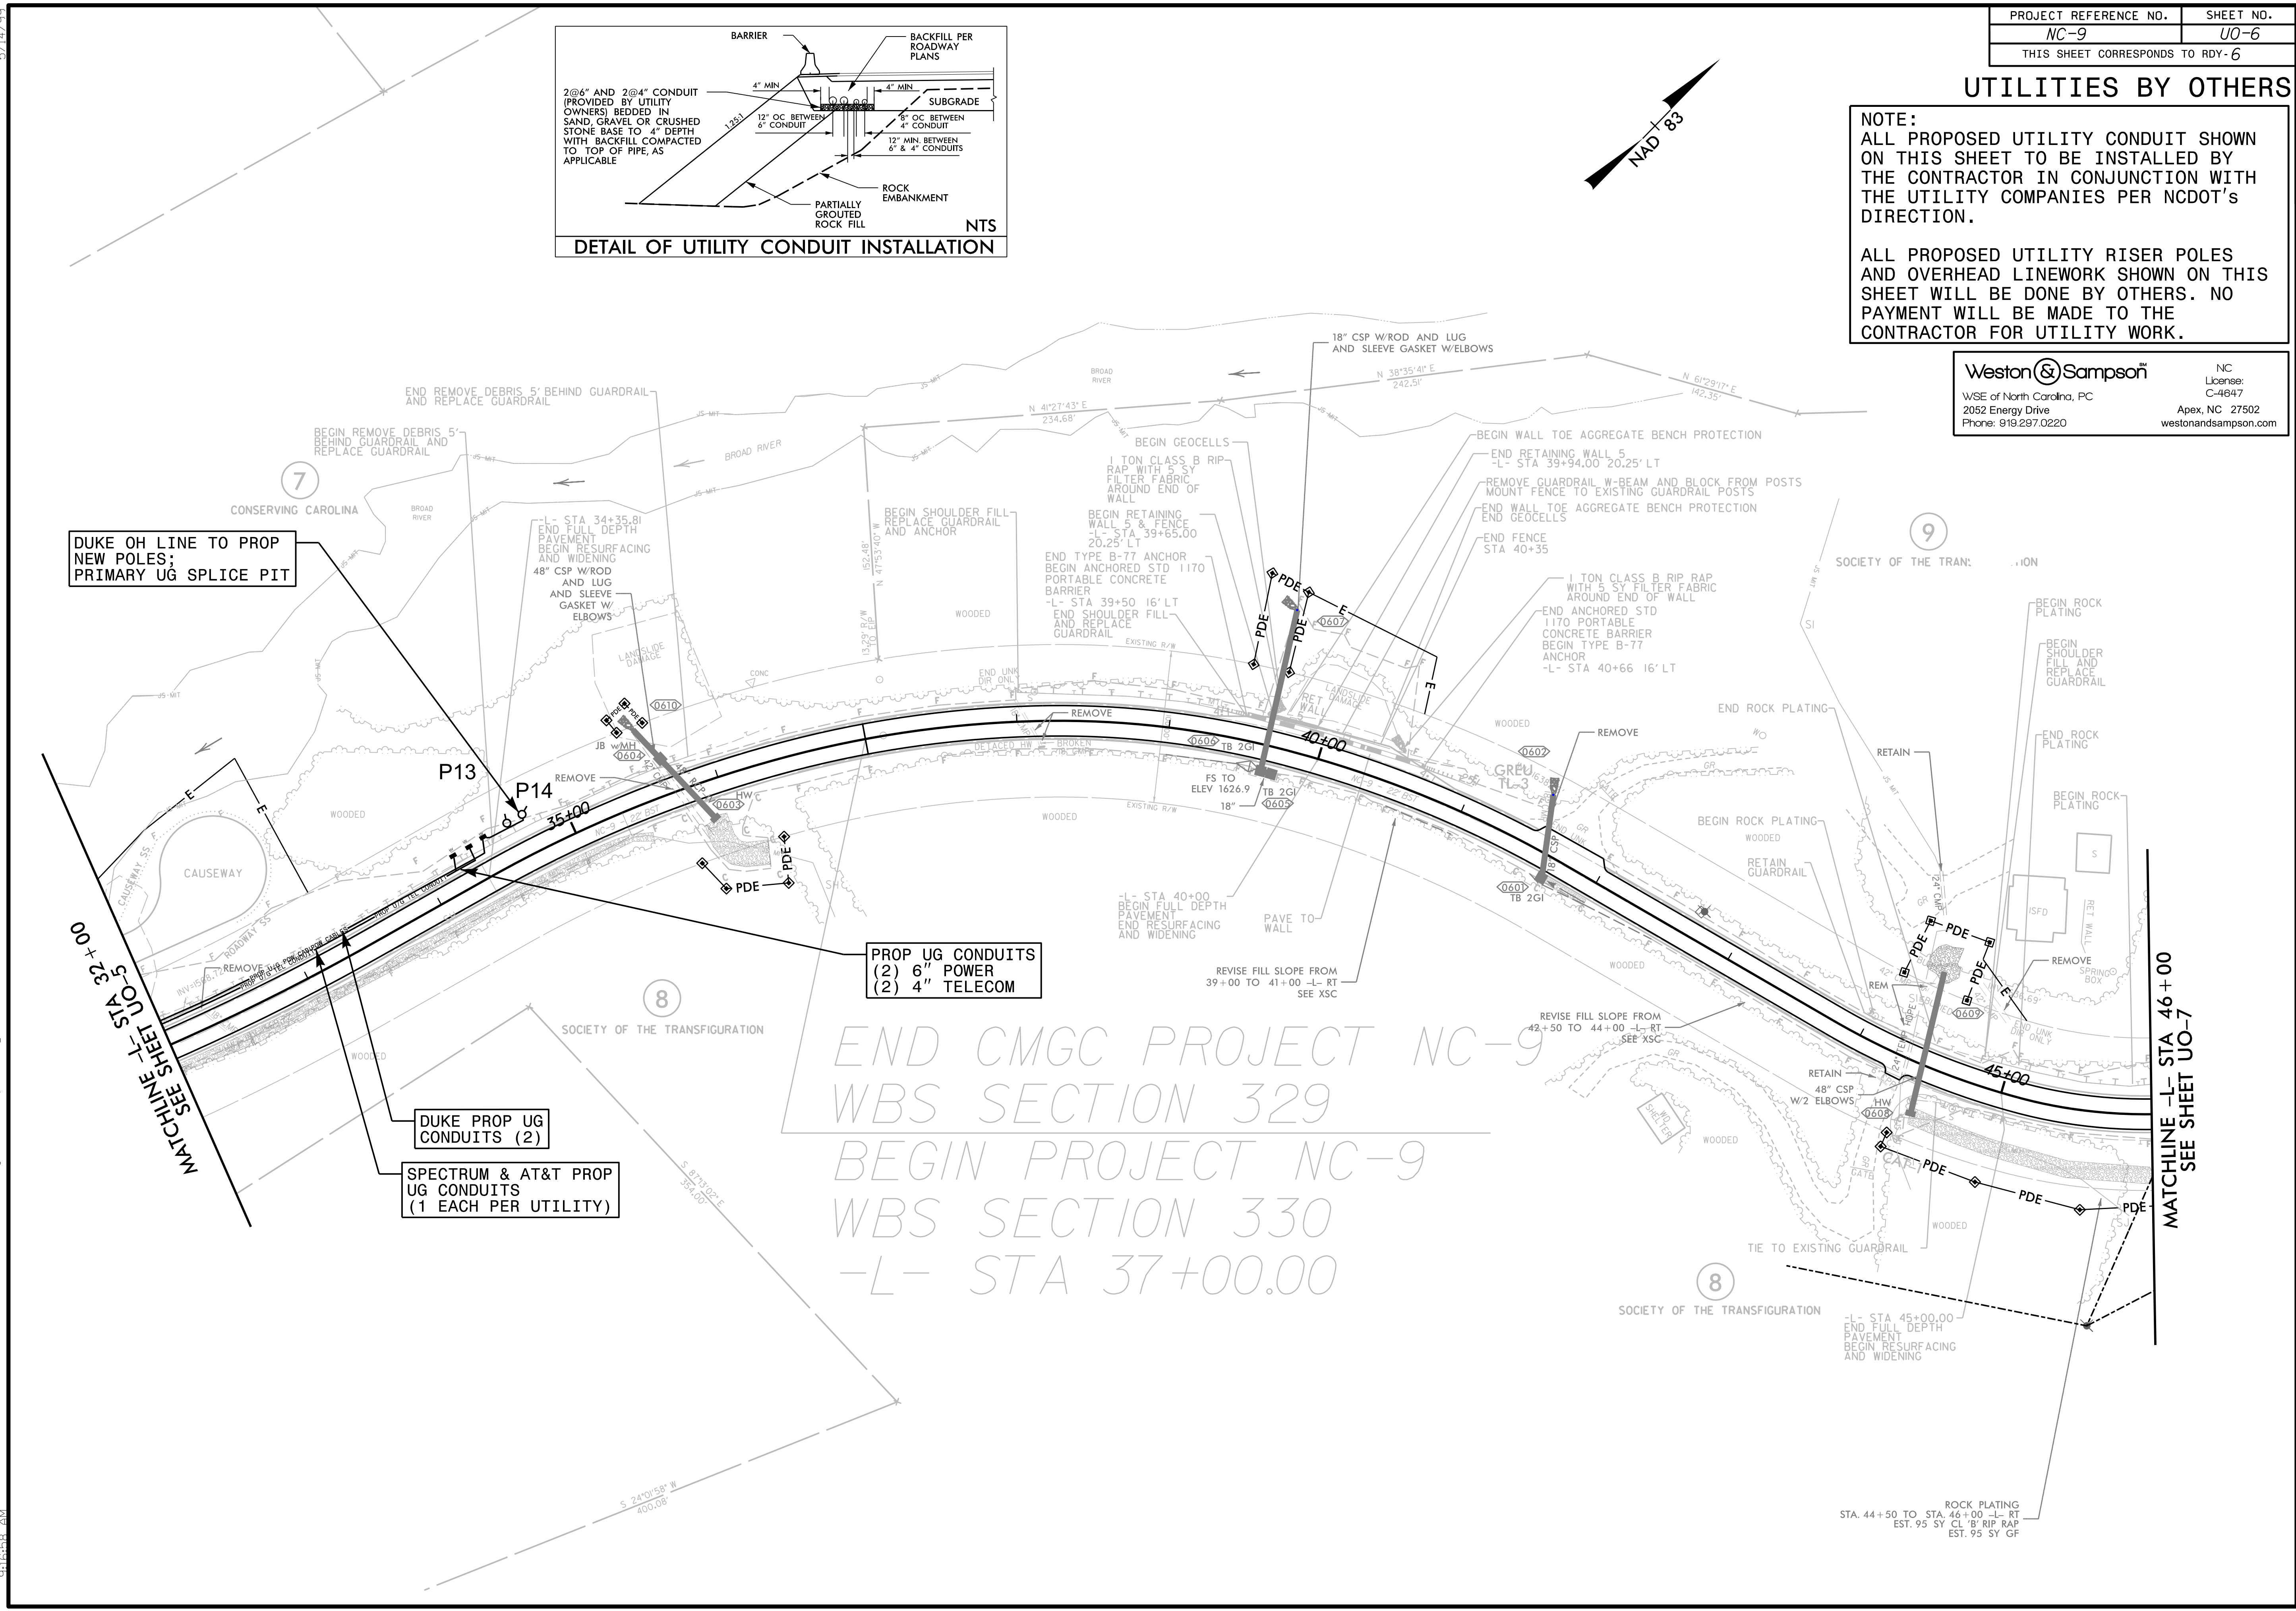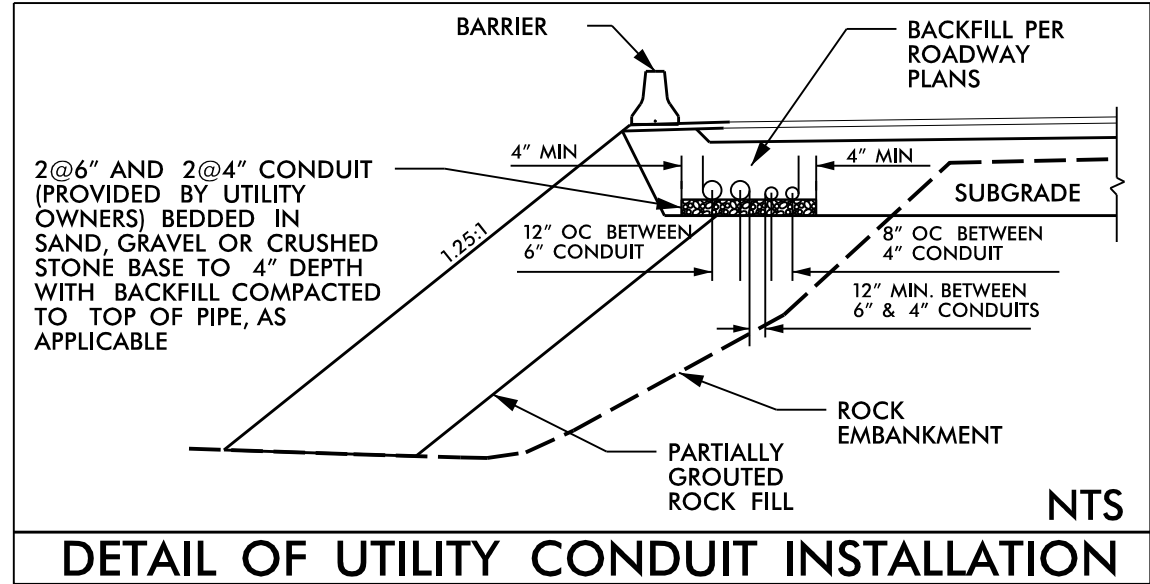

6/13/2025
Division 14
Helene Stantec\Utilities\Coordination\UBO\Proj\NC-9_UO_psh06.dgn