

5/14/99
6/12/2025
Division 14
Helene Stantec\Utilities\Coordination\UBD\Proj\NC-9_UO-ps09.dgn
1:25000
1:25000


PROJECT REFERENCE NO.	SHEET NO.
NC-9	UO-9
THIS SHEET CORRESPONDS TO RDY-9	

UTILITIES BY OTHERS

NOTE:
ALL PROPOSED UTILITY WORK SHOWN ON THIS SHEET WILL BE DONE BY OTHERS. NO PAYMENT WILL BE MADE TO THE CONTRACTOR FOR UTILITY WORK SHOWN ON THIS SHEET.

Weston&Sampson
WSE of North Carolina, PC
2052 Energy Drive
Phone: 919.297.0220

NC
License:
C-4847
Apex, NC 27502
westonandsampson.com

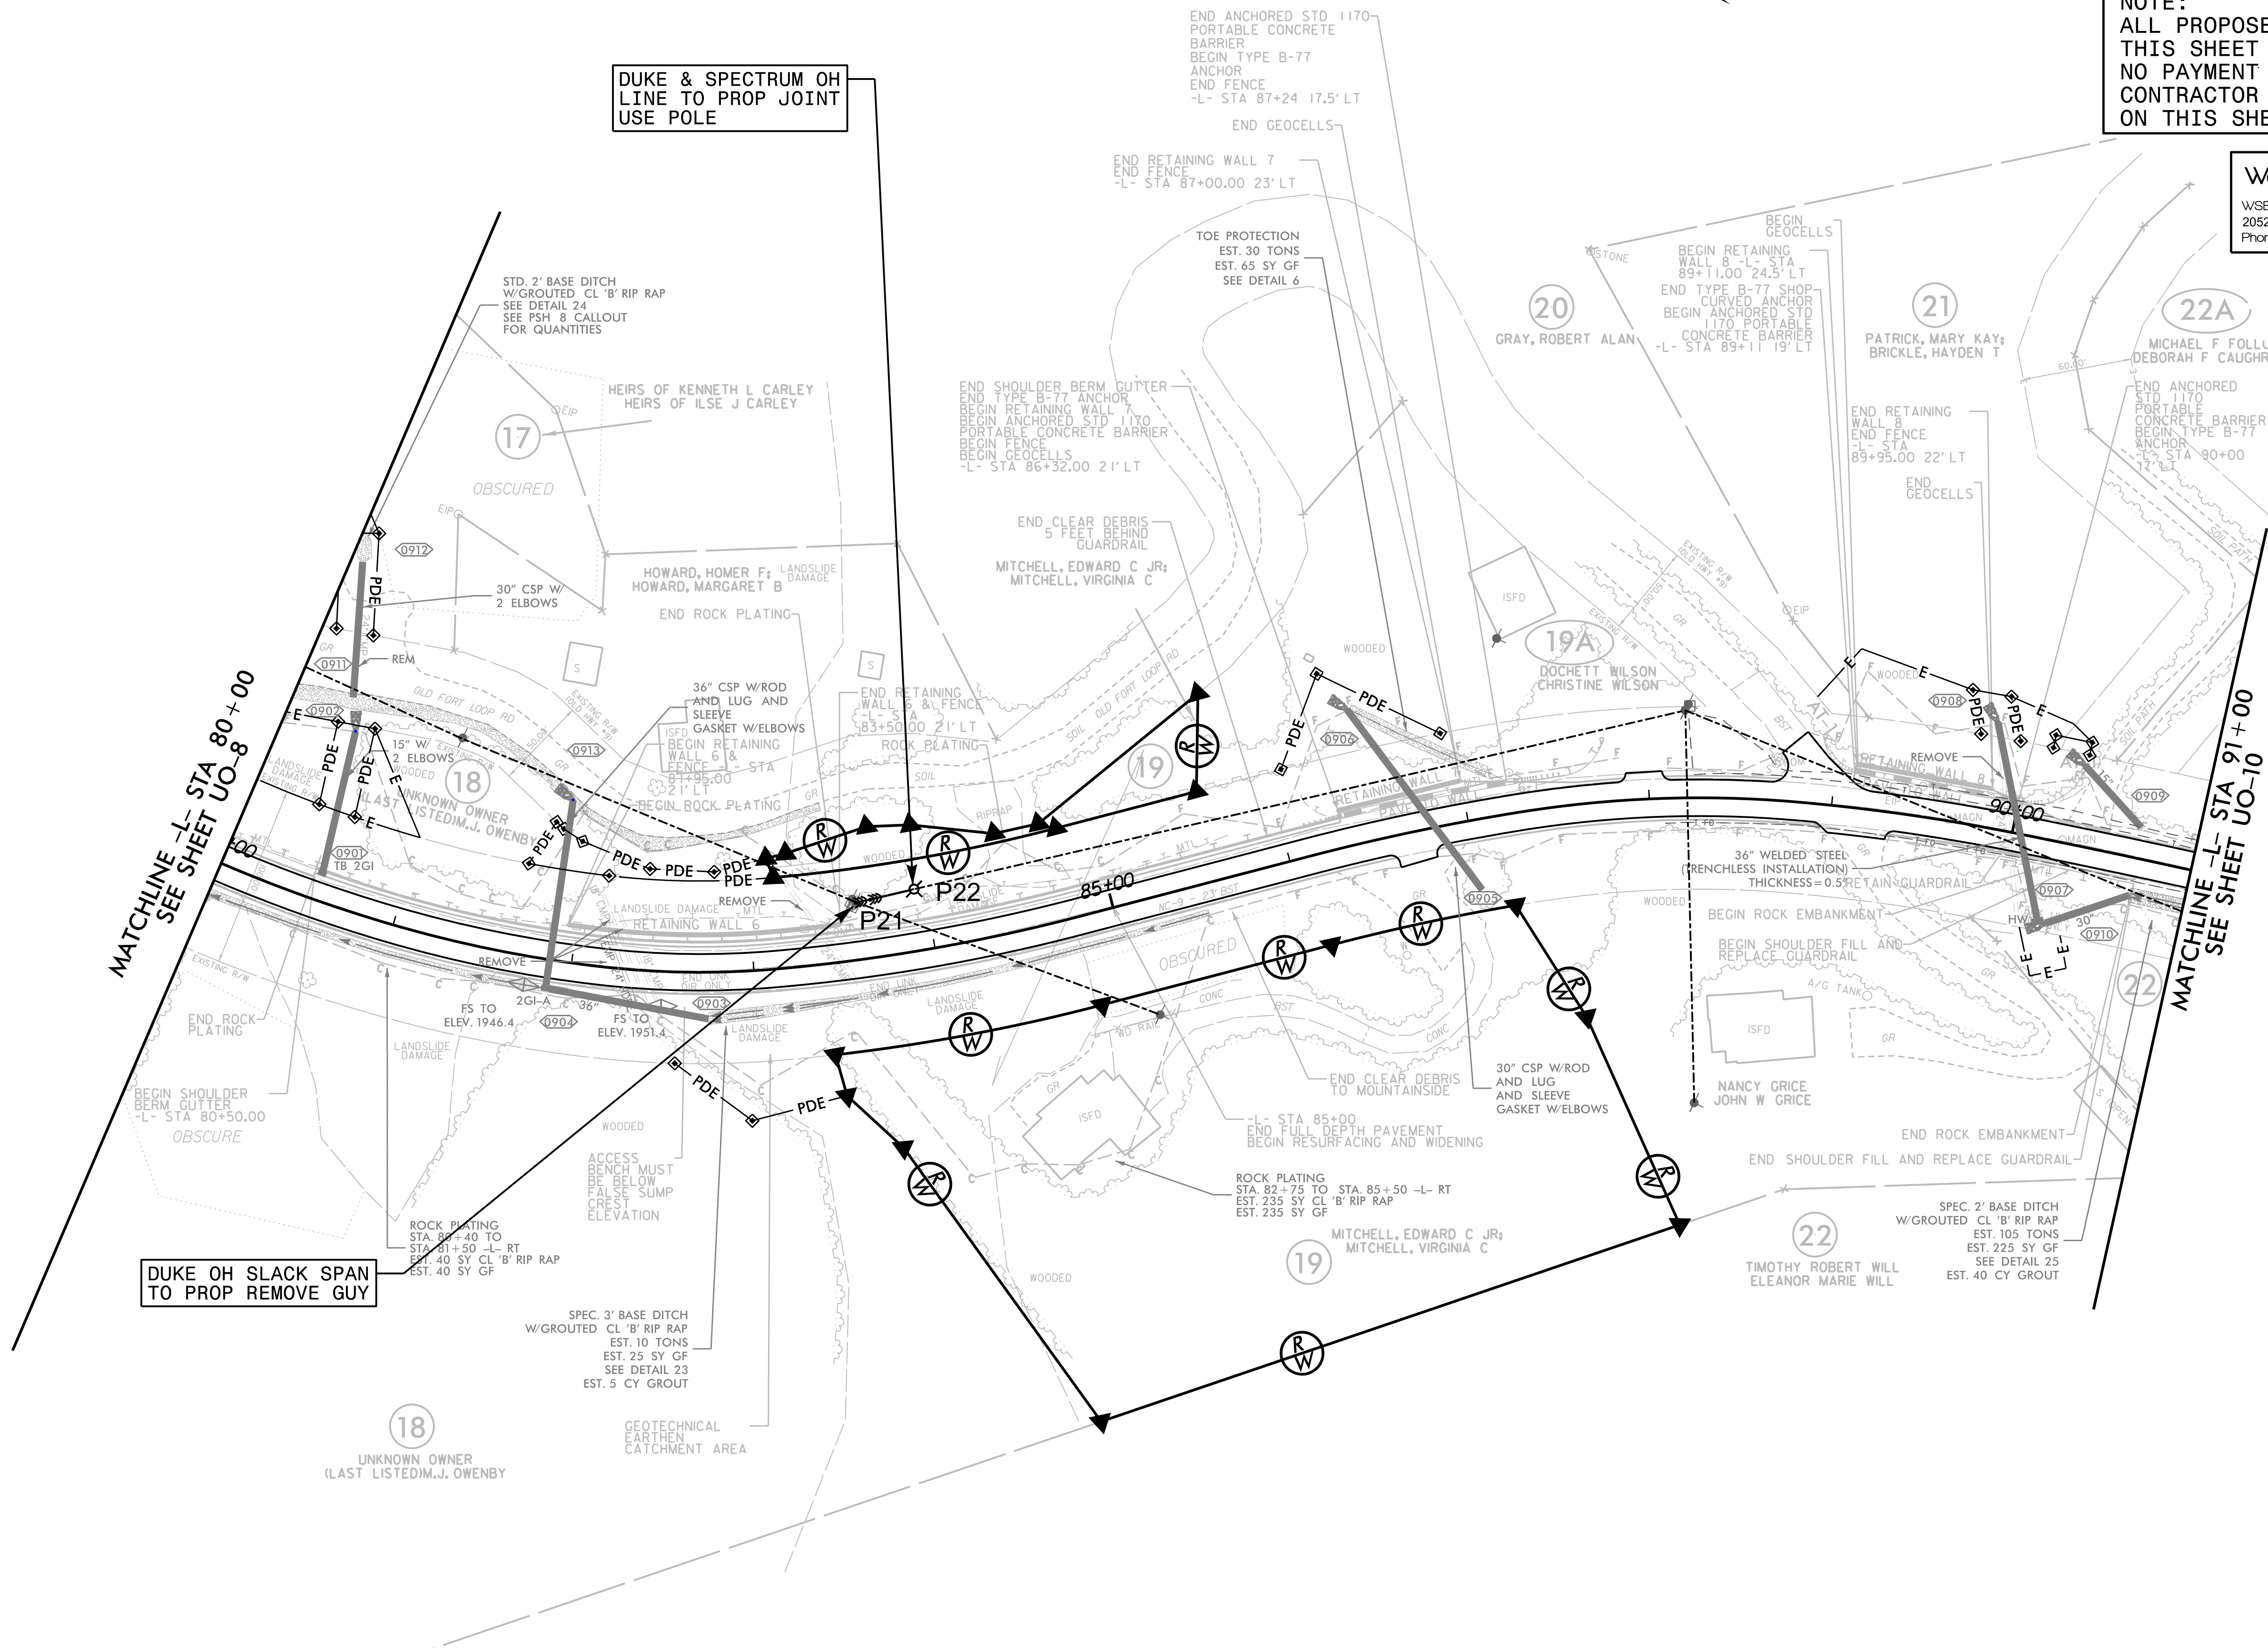

DUKE & SPECTRUM OH
LINE TO PROP JOINT
USE POLE

DUKE OH SLACK SPAN
TO PROP REMOVE GUY

NOTE: FOR -L- PROFILE SEE SHEET 15