

STATE OF NORTH CAROLINA
DEPARTMENT OF TRANSPORTATION

SIGNING PLAN
HENDERSON COUNTY

LOCATION: NC 9 FROM 2700' NORTH OF THE US 74 ALT /NC 9 INTERSECTION TO THE BUNCOMBE COUNTY LINE

PROJECT NAME

NC 9 SITES 330 THRU 334 & 560

SHEET NO.

SIGN-1

APPROVED:

Regina M. Muncey

C7FEE1B522454FA

DATE:

6/9/2025

SEAL

SEAL

43239

DOCUMENT NOT CONSIDERED FINAL
UNLESS ALL SIGNATURES COMPLETED

ROADWAY STANDARD DRAWINGS

THE FOLLOWING ROADWAY STANDARDS AS APPEAR IN "ROADWAY STANDARD DRAWINGS" - PROJECT SERVICES UNIT - N.C. DEPARTMENT OF TRANSPORTATION - RALEIGH, N.C., DATED JANUARY 2024 ARE APPLICABLE TO THIS PROJECT AND BY REFERENCE HEREBY ARE CONSIDERED A PART OF THESE PLANS:

STD. NO.	TITLE
901.50	ARROWS AND SHIELDS
901.70	SIGN STRINGERS AND SUPPORT SPACING
904.10	ORIENTATION OF GROUND MOUNTED SIGNS
904.50	MOUNTING OF TYPE 'D', 'E' AND 'F' SIGNS ON 'U' CHANNEL POSTS
910.50	SIGNING FOR SPEED REDUCTION ZONE

GENERAL NOTES

- SIGNS FURNISHED BY CONTRACTOR.
- IF REMOVAL OR RELOCATION OF SIGNS ON PRIVATE STREET (NON-STATE MAINTAINED) IS REQUIRED DUE TO CONSTRUCTION, THE CONTRACTOR SHALL INFORM THE ENGINEER. THE WORK WILL BE COMPLETED BY OTHERS.
- WHEN NOT STATIONED OR DIMENSIONED ON PLANS, ALL 'E' SIGNS SHALL BE FIELD LOCATED BY THE ENGINEER.
- ALL EXISTING SIGNS ON "U" CHANNEL POST WITHIN THE PROJECT LIMITS SHALL BE REMOVED AND DISPOSED OF UNLESS OTHERWISE NOTED ON PLANS.
- WHEN EXISTING SIGNS ARE REMOVED AND INSTALLED ON NEW SUPPORTS, THE RE-ERECTION SHALL IMMEDIATELY FOLLOW THE REMOVAL.
- THE BACKGROUND FOR TYPE E SIGNS SHALL BE TYPE C REFLECTIVE SHEETING.
- SEE ROADWAY PLANS FOR GUARD/GUIDE RAIL DETAILS.

TOTAL SUMMARY OF QUANTITIES

ITEM NO.		ITEM DESCRIPTION	QUANTITY	UNIT
DESC. NO.	SECT. NO.			
4025000000	901	CONTRACTOR FURNISHED, TYPE E SIGN.....	525.25	SF
4072000000	903	SUPPORTS, 3-LB STEEL U-CHANNEL.....	1,000	LF
4102000000	904	SIGN ERECTION, TYPE E.....	126	EA
4155000000	907	DISPOSAL OF SIGN SYSTEM, U-CHANNEL.....	17	EA

INDEX

SHEET NO.	DESCRIPTION
SIGN-1	TITLE SHEET
SIGN-2	TYPE 'E' SIGNS
SIGN-3-8	SIGNING PLAN SHEETS

PLAN PREPARED BY:

REGINA M. MUNCEY, PE

TRANSPORTATION ENGINEER

ROSI R. HENNEIN


TRANSPORTATION DESIGNER

Stantec

Stantec Consulting Services Inc.
801 Jones Franklin Road
Suite 300
Raleigh, NC 27606
Tel. (919) 851-6866
Fax. (919) 851-7024
www.stantec.com
License No. F-0672

PROJECT NAME
NC 9 SITES 330 THRU 334 & 560

SHEET NO.
SIGN-3

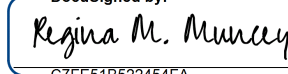APPROVED: 
REGINA M. MUNCY
C7FEE1B522454FA

DATE: 6/9/2025

SEAL




DOCUMENT NOT CONSIDERED FINAL
UNLESS ALL SIGNATURES COMPLETED



Stantec

801 Jones Franklin Road
Suite 300
Raleigh, NC 27606

Tel. (919) 851-6866
Fax. (919) 851-7024
License No. F-0672

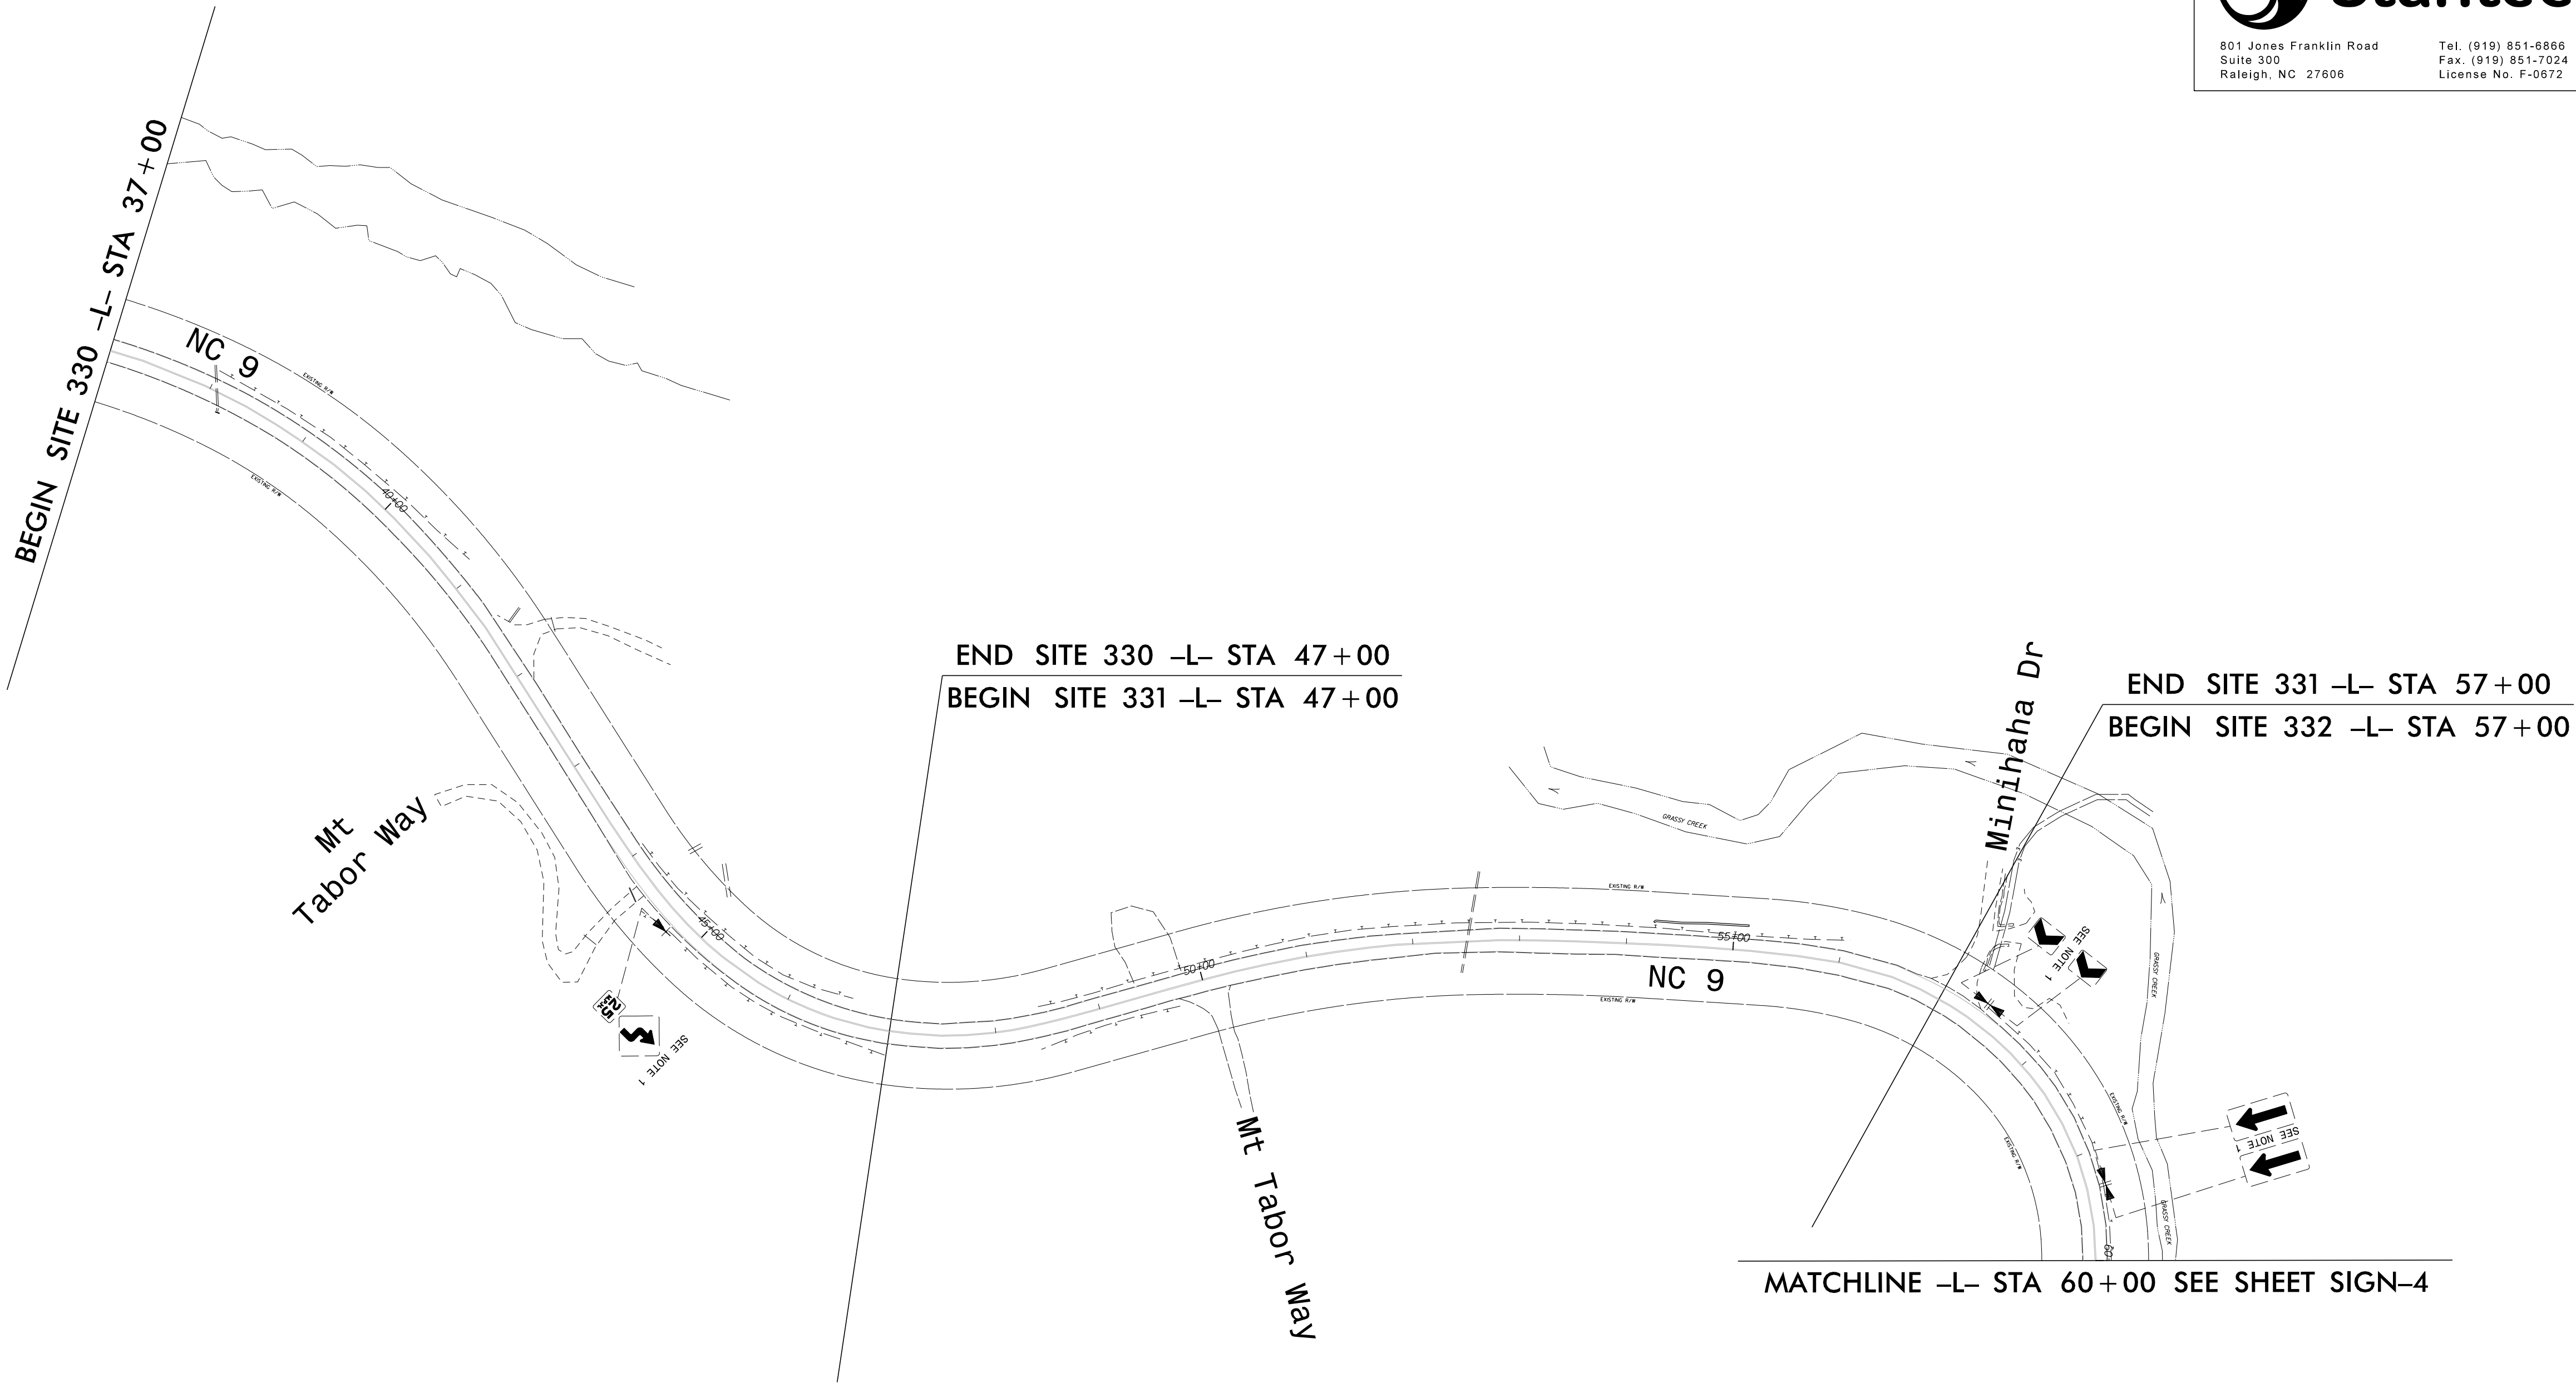

PROJECT NOTES

- DISPOSAL OF SIGN SYSTEM, U-CHANNEL

EXISTING SIGNING
NC 9
-L- STA 37+00 TO 60+00

PROJECT NAME
NC 9 SITES 330 THRU 334 & 560

SHEET NO.
SIGN-4

APPROVED:
Regina M. Muncy
C7FEE1B522454FA

DATE: 6/9/2025

SEAL

NORTH CAROLINA
PROFESSIONAL
SEAL
43239
ENGINEER
REGINA M. MUNCY

DOCUMENT NOT CONSIDERED FINAL
UNLESS ALL SIGNATURES COMPLETED

Stantec

801 Jones Franklin Road
Suite 300
Raleigh, NC 27606

Tel. (919) 851-6866
Fax. (919) 851-7024
License No. F-0672

The diagram is a plan view map showing the layout of NC 9 and Old Fort Loop Rd. NC 9 runs horizontally across the middle, with stationing from 60+00 to 91+00. Old Fort Loop Rd branches off to the right, with stationing from 330 to 560. The map includes various features such as 'GRAY CREEK', 'DITCH', 'OBSCURED' areas, and 'EXISTING A/R'. Matchlines are indicated at both ends: 'MATCHLINE -L- STA 60+00 SEE SHEET SIGN-3' on the left and 'MATCHLINE -L- STA 91+00 SEE SHEET SIGN-5' on the right. Existing signing is shown with 'STOP' signs and 'U-CHANNEL' signs. Project notes are referenced throughout the map.

PROJECT NOTES

- 1 DISPOSAL OF SIGN SYSTEM, U-CHANNEL

EXISTING SIGNING
NC 9
-L- STA 60+00 TO 91+00

PROJECT NAME
NC 9 SITES 330 THRU 334 & 560

SHEET NO.
SIGN-5

APPROVED: *Regina M. Muncy*

DATE: 6/9/2025

SEAL

NORTH CAROLINA
PROFESSIONAL
SEAL
43239
ENGINEER
REGINA M. MUNCY

DOCUMENT NOT CONSIDERED FINAL
UNLESS ALL SIGNATURES COMPLETED

 **Stantec**

801 Jones Franklin Road
Suite 300
Raleigh, NC 27606

Tel. (919) 851-6866
Fax. (919) 851-7024
License No. F-0672

Plan view of NC 9 showing existing and proposed signing locations. The plan includes stationing from 91+00 to 119+00. Key features include Hemlock Falls Trail, Old Berlin Way, and various stream crossings. Signs shown include "WELCOME TO LENOIR COUNTY", "LEAVING LENOIR COUNTY", and "RETAIN SIGN". Notes refer to sheets SIGN-4 and SIGN-5. A matchline at the left indicates the end of site 334 and the beginning of site 560.


PROJECT NOTES

- 1 DISPOSAL OF SIGN SYSTEM, U-CHANNEL


EXISTING SIGNING
NC 9
-L- STA 91+00 TO 119+00

ITEM NO.		ITEM DESCRIPTION	QUANTITY	UNIT
DESC. NO.	SECT. NO.			
4025000000	901	CONTRACTOR FURNISHED, TYPE E SIGN.....	71.00	LF
4072000000	903	SUPPORTS, 3-LB STEEL U-CHANNEL.....	150	SF
4102000000	904	SIGN ERECTION, TYPE E.....	19	EA
4155000000	907	DISPOSAL OF SIGN SYSTEM, U-CHANNEL.....	1	EA

ITEM NO.		ITEM DESCRIPTION	QUANTITY	UNIT
DESC. NO.	SECT. NO.			
4025000000	901	CONTRACTOR FURNISHED, TYPE E SIGN.....	56.00	LF
4072000000	903	SUPPORTS, 3-LB STEEL U-CHANNEL.....	100	SF
4102000000	904	SIGN ERECTION, TYPE E.....	14	EA
4155000000	907	DISPOSAL OF SIGN SYSTEM, U-CHANNEL.....	0	EA

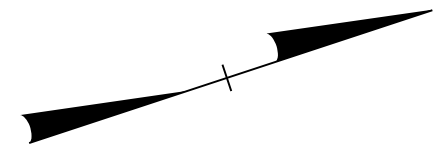

PROJECT NAME		SHEET NO.	
NC 9 SITES 330 THRU 334 & 560		SIGN-6	
Decommissioned by: <i>Regina M. Muncey</i> C:\FILES\185220\SAFE...			
APPROVED: _____			
DATE: 6/9/2025 _____			
SEAL			
			
DOCUMENT NOT CONSIDERED FINAL UNLESS ALL SIGNATURES COMPLETED			
 Stantec			
801 Jones Franklin Road Suite 300 Raleigh, NC 27606		Tel. (919) 851-8866 Fax. (919) 851-7024 License No. F-0672	

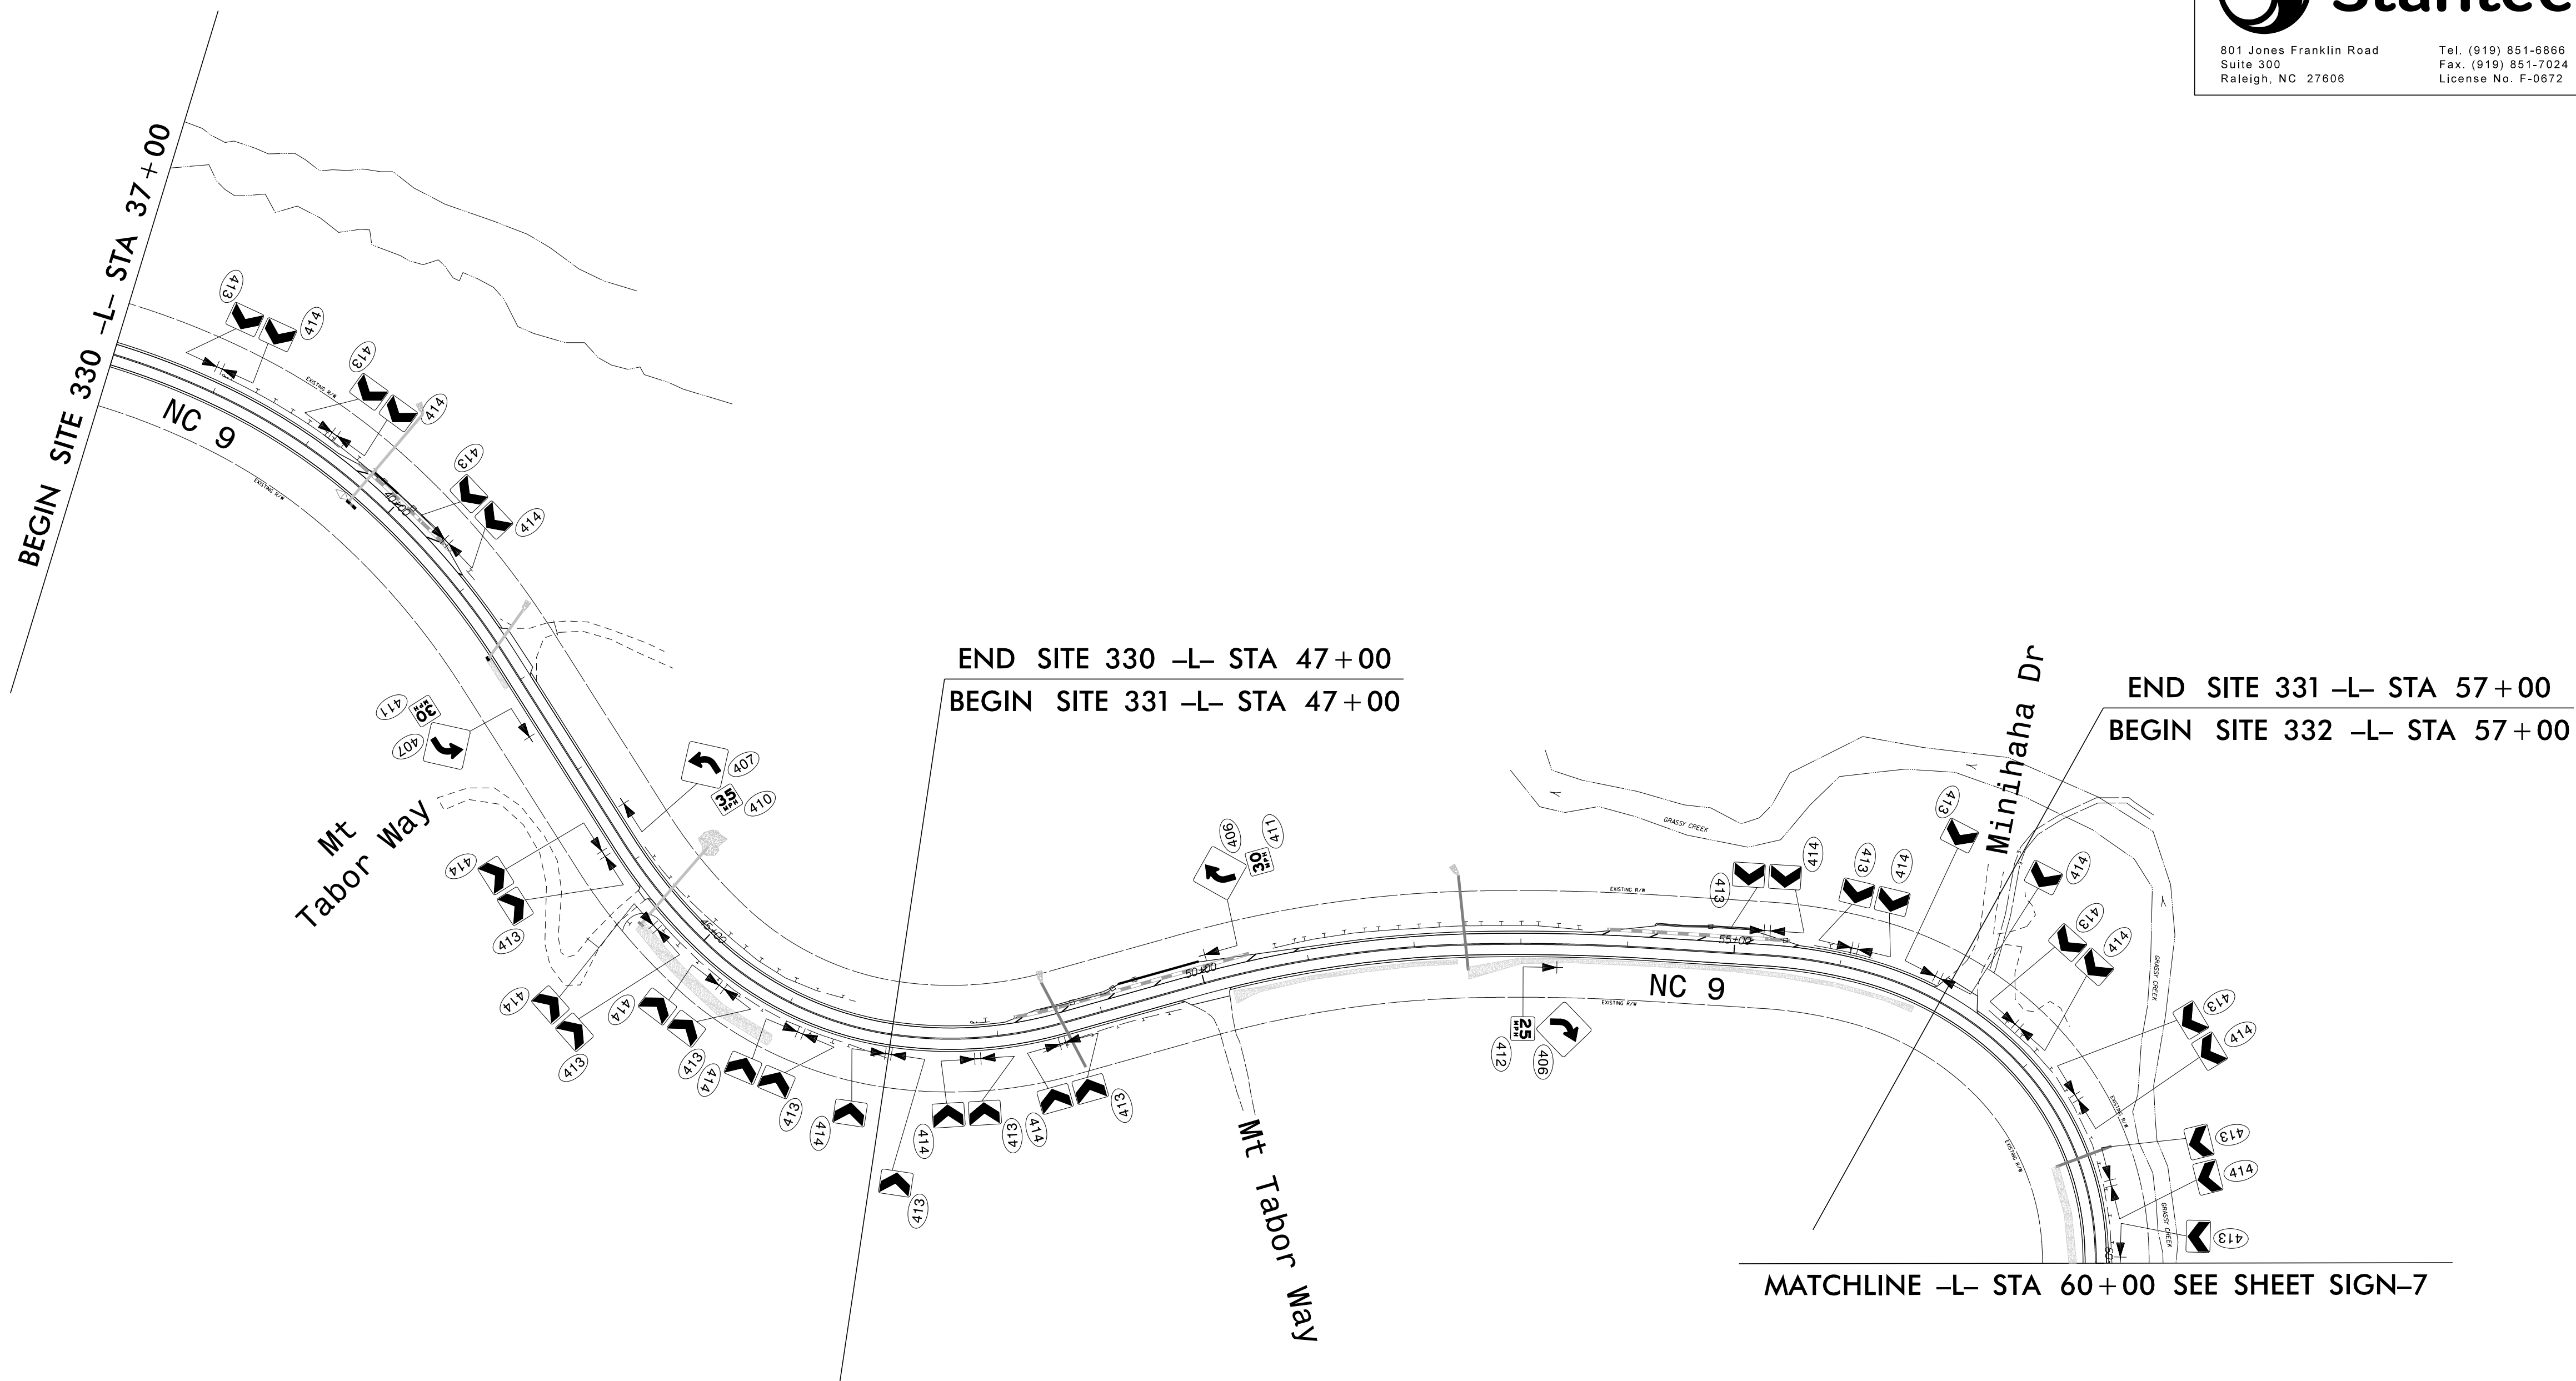

PROPOSED SIGNING
NC 9
-L- STA 37+00 TO 60+00

PROJECT NAME
NC 9 SITES 330 THRU 334 & 560

SHEET NO.
SIGN-7

APPROVED: *Regina M. Muncy*

DATE: 6/9/2025

SEAL


NORTH CAROLINA
PROFESSIONAL
ENGINEER
SEAL
43239
REGINA M. MUNCY

DOCUMENT NOT CONSIDERED FINAL
UNLESS ALL SIGNATURES COMPLETED

Stantec

801 Jones Franklin Road
Suite 300
Raleigh, NC 27606

Tel. (919) 851-8866
Fax. (919) 851-7024
License No. F-0672

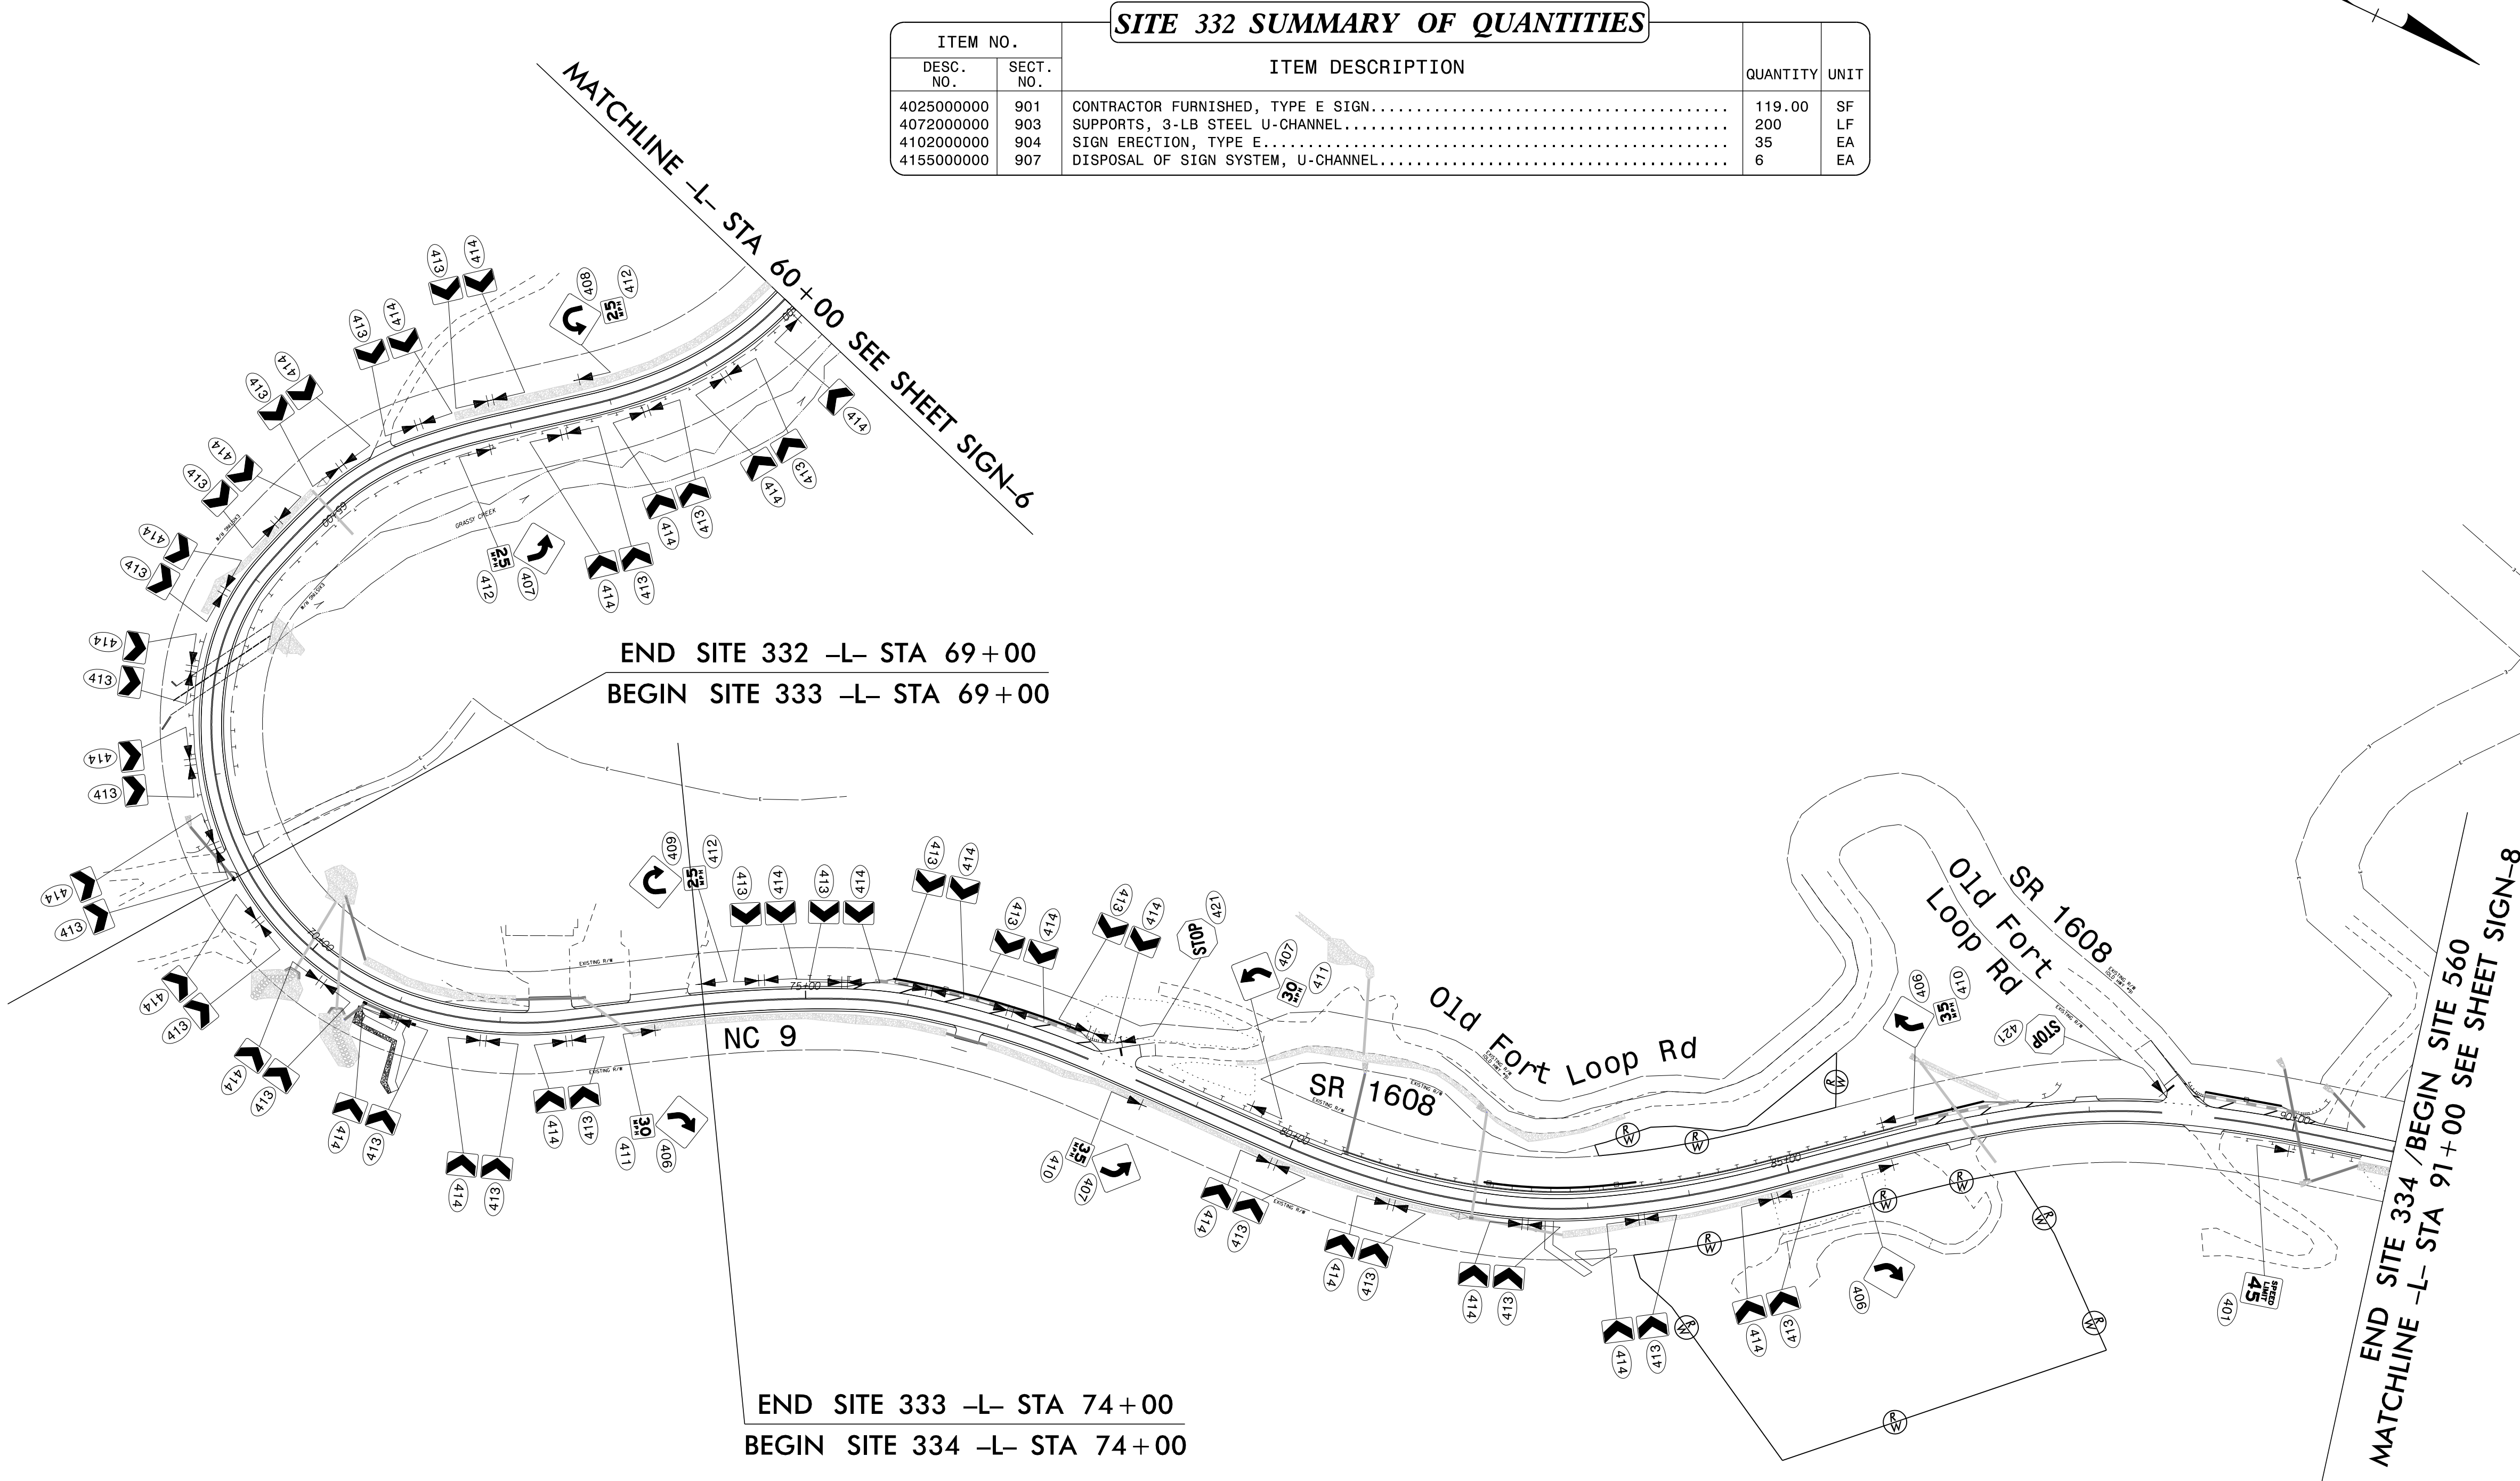

SITE 333 SUMMARY OF QUANTITIES				
ITEM NO.		ITEM DESCRIPTION	QUANTITY	UNIT
DESC. NO.	SECT. NO.			
4025000000	901	CONTRACTOR FURNISHED, TYPE E SIGN.....	43.00	SF
4072000000	903	SUPPORTS, 3-LB STEEL U-CHANNEL.....	100	LF
4102000000	904	SIGN ERECTION, TYPE E.....	12	EA
4155000000	907	DISPOSAL OF SIGN SYSTEM, U-CHANNEL.....	2	EA

SITE 334 SUMMARY OF QUANTITIES				
ITEM NO.		ITEM DESCRIPTION	QUANTITY	UNIT
DESC. NO.	SECT. NO.			
4025000000	901	CONTRACTOR FURNISHED, TYPE E SIGN.....	138.50	SF
4072000000	903	SUPPORTS, 3-LB STEEL U-CHANNEL.....	250	LF
4102000000	904	SIGN ERECTION, TYPE E.....	32	EA
4155000000	907	DISPOSAL OF SIGN SYSTEM, U-CHANNEL.....	3	EA

PROPOSED SIGNING
NC 9
-L- STA 60+00 TO 91+00

\$\$\$\$\$SYTIME\$\$\$\$\$
\$\$\$\$\$DGN\$\$\$\$\$
\$\$\$\$\$USERNAME\$\$\$\$\$

SITE 560 SUMMARY OF QUANTITIES				
ITEM NO.		ITEM DESCRIPTION	QUANTITY	UNIT
DESC. NO.	SECT. NO.			
4025000000	901	CONTRACTOR FURNISHED, TYPE E SIGN.....	97.75	SF
4072000000	903	SUPPORTS, 3-LB STEEL U-CHANNEL.....	200	LF
4102000000	904	SIGN ERECTION, TYPE E.....	14	EA
4155000000	907	DISPOSAL OF SIGN SYSTEM, U-CHANNEL.....	5	EA

PROJECT NAME
NC 9 SITES 330 THRU 334 & 560

SHEET NO.
SIGN-8

APPROVED:

Regina M. Muncy

C7FES1B52245FA

DATE: 6/9/2025

SEAL


NORTH CAROLINA
PROFESSIONAL
SEAL
43239
ENGINEER
REGINA M. MUNCY

DOCUMENT NOT CONSIDERED FINAL
UNLESS ALL SIGNATURES COMPLETED

Stantec

801 Jones Franklin Road
Suite 300
Raleigh, NC 27606

Tel. (919) 851-6866
Fax. (919) 851-7024
License No. F-0672

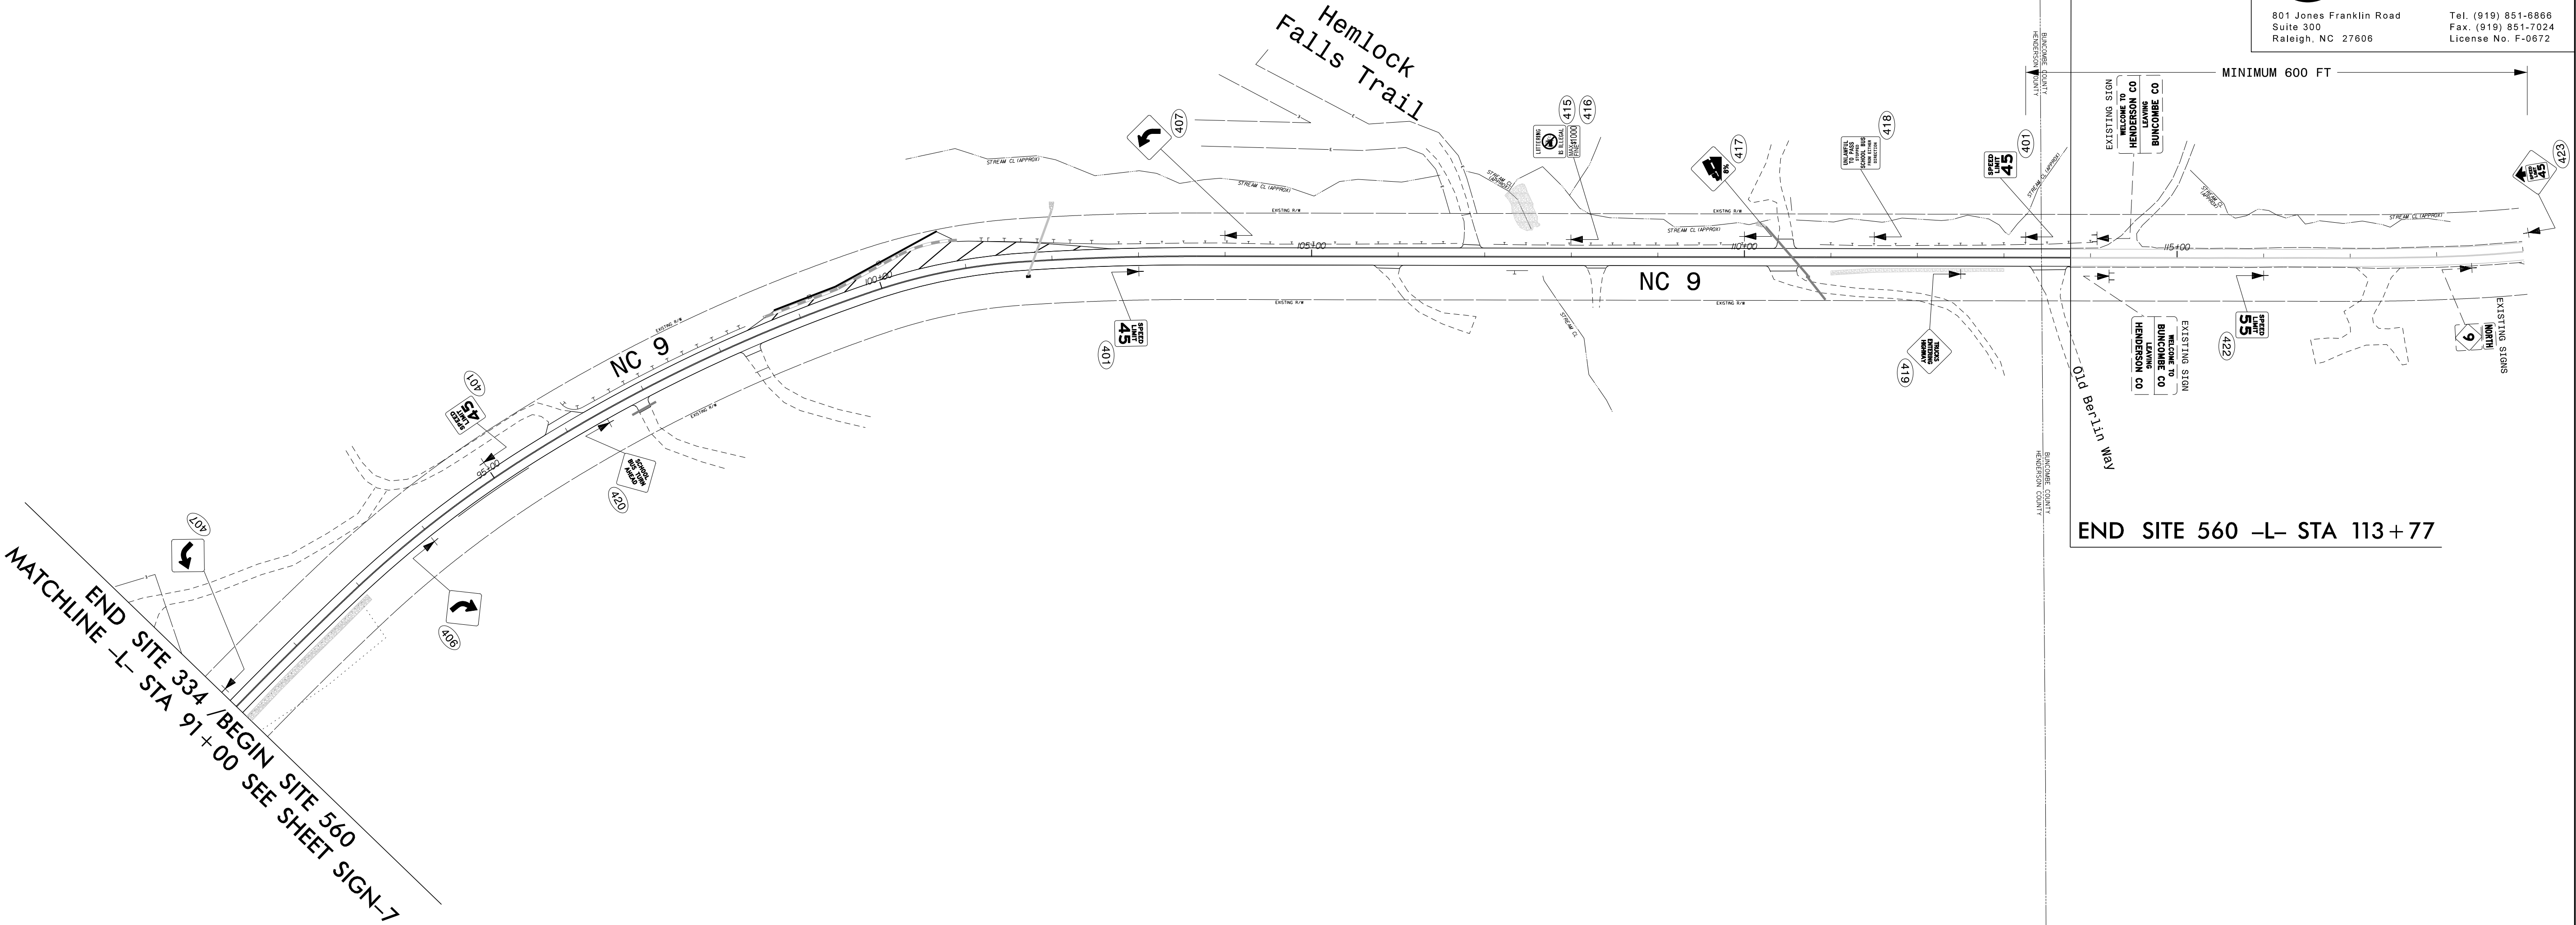

PROPOSED SIGNING
NC 9
-L- STA 91+00 TO 119+00

\$\$\$\$\$SYTIME\$\$\$\$\$
\$\$\$\$\$DGN\$\$\$\$\$
\$\$\$\$\$USERNAME\$\$\$\$\$