

MAXTIME OVERLAP PROGRAMMING DETAIL
FOR DEFAULT PHASING


Front Panel
Main Menu >Controller >Overlap >Overlap Parameters/Overlap Timings

Web Interface
Home >Controller >Overlap Configuration >Overlaps

Overlap Plan 1

Overlap	1	2	3	4	5	6
Type	FYA 4 - Section	FYA 4 - Section	FYA 4 - Section	FYA 4 - Section	FYA 4 - Section	FYA 4 - Section
Included Phases	2	4	6	8	6, 7	2, 3
Modifier Phases	1	3	5	7	-	-
Modifier Overlaps	-	-	-	-	-	-
Trail Green	0	0	0	0	0	0
Trail Yellow	0:0	0:0	0:0	0:0	0:0	0:0
Trail Red	0:0	0:0	0:0	0:0	0:0	0:0

FYA SIGNAL WIRING DETAIL
(wire signal heads as shown)

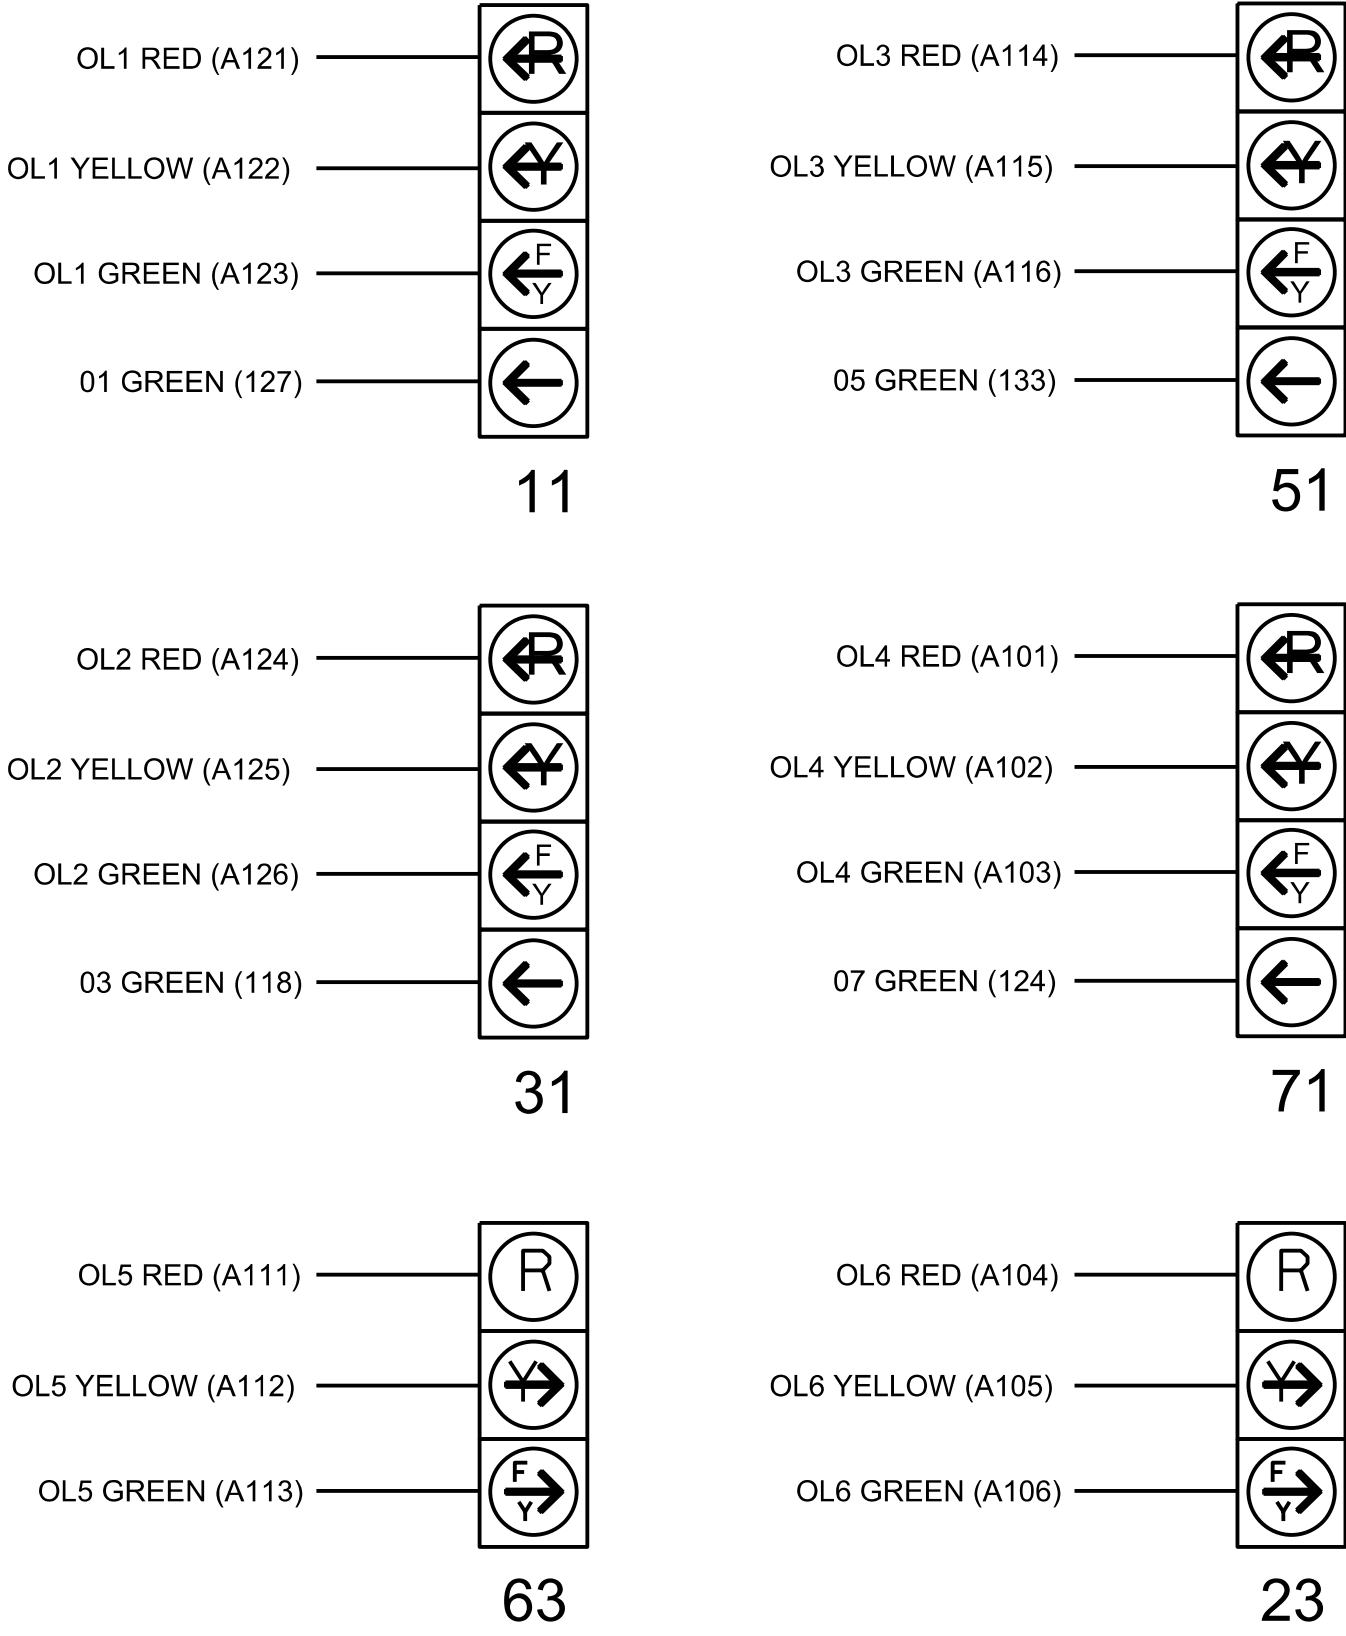

MAXTIME OVERLAP PROGRAMMING DETAIL
FOR ALTERNATE PHASING

Front Panel
Main Menu >Controller >Overlap >Overlap Parameters/Overlap Timings

Web Interface
Home >Controller >Overlap Configuration >Overlaps

In the table view of the web interface, right click on "Overlap" in the top left corner of the table. Copy the entire contents of Overlap Plan 1. Paste Overlap Plan 1 into Overlap Plan 2. Modify Overlap Plan 2 as shown below and save changes.

Overlap Plan 2

Overlap	1	2	3	4	5	6
Type	FYA 4 - Section	FYA 4 - Section	FYA 4 - Section	FYA 4 - Section	FYA 4 - Section	FYA 4 - Section
Included Phases	-	-	-	-	6, 7	2, 3
Modifier Phases	1	3	5	7	-	-
Modifier Overlaps	-	-	-	-	-	-
Trail Green	0	0	0	0	0	0
Trail Yellow	0:0	0:0	0:0	0:0	0:0	0:0
Trail Red	0:0	0:0	0:0	0:0	0:0	0:0

← NOTICE INCLUDED PHASE

MAXTIME STARTUP AND SOFTWARE FLASH
PROGRAMMING DETAIL

Front Panel
Main Menu >Controller >Unit

Web Interface
Home >Controller >Unit

Modify parameters as shown below and save changes.

Start Up Parameters

StartUp Clearance Hold
6

Unit Flash Parameters


All Red Flash Exit Time
6

THIS ELECTRICAL DETAIL IS FOR
THE SIGNAL DESIGN: 06-1131T1
DESIGNED: June 2025
SEALED: 6/12/2025
REVISED: -----

Signal Upgrade - Temporary Signal 1
Electrical Detail - Sheet 2 of 3



SR 1102 (Gillis Hill Road) at SR 1112 (Stoney Point Road)	
Division 6 Cumberland County Fayetteville	
PLAN DATE: June 2025	REVIEWED BY: O. Drobny
PREPARED BY: S.G. Haynie	REVIEWED BY:
REVISIONS	INIT. DATE

DOCUMENT NOT CONSIDERED FINAL UNLESS ALL SIGNATURES COMPLETED	
SEAL	
	
<u>DocuSigned</u>	
Steven G. Haynie 6/12/2025	

SIGNATURE	DATE

SIG. INVENTORY NO.	06-1131T1