


STATE OF NORTH CAROLINA
DIVISION OF HIGHWAYS


PROJECT I.D.NO.	SHEET NO.
U-5798B	Sig.M1B

STANDARD DRAWINGS FOR ALL METAL POLES (LRFD)

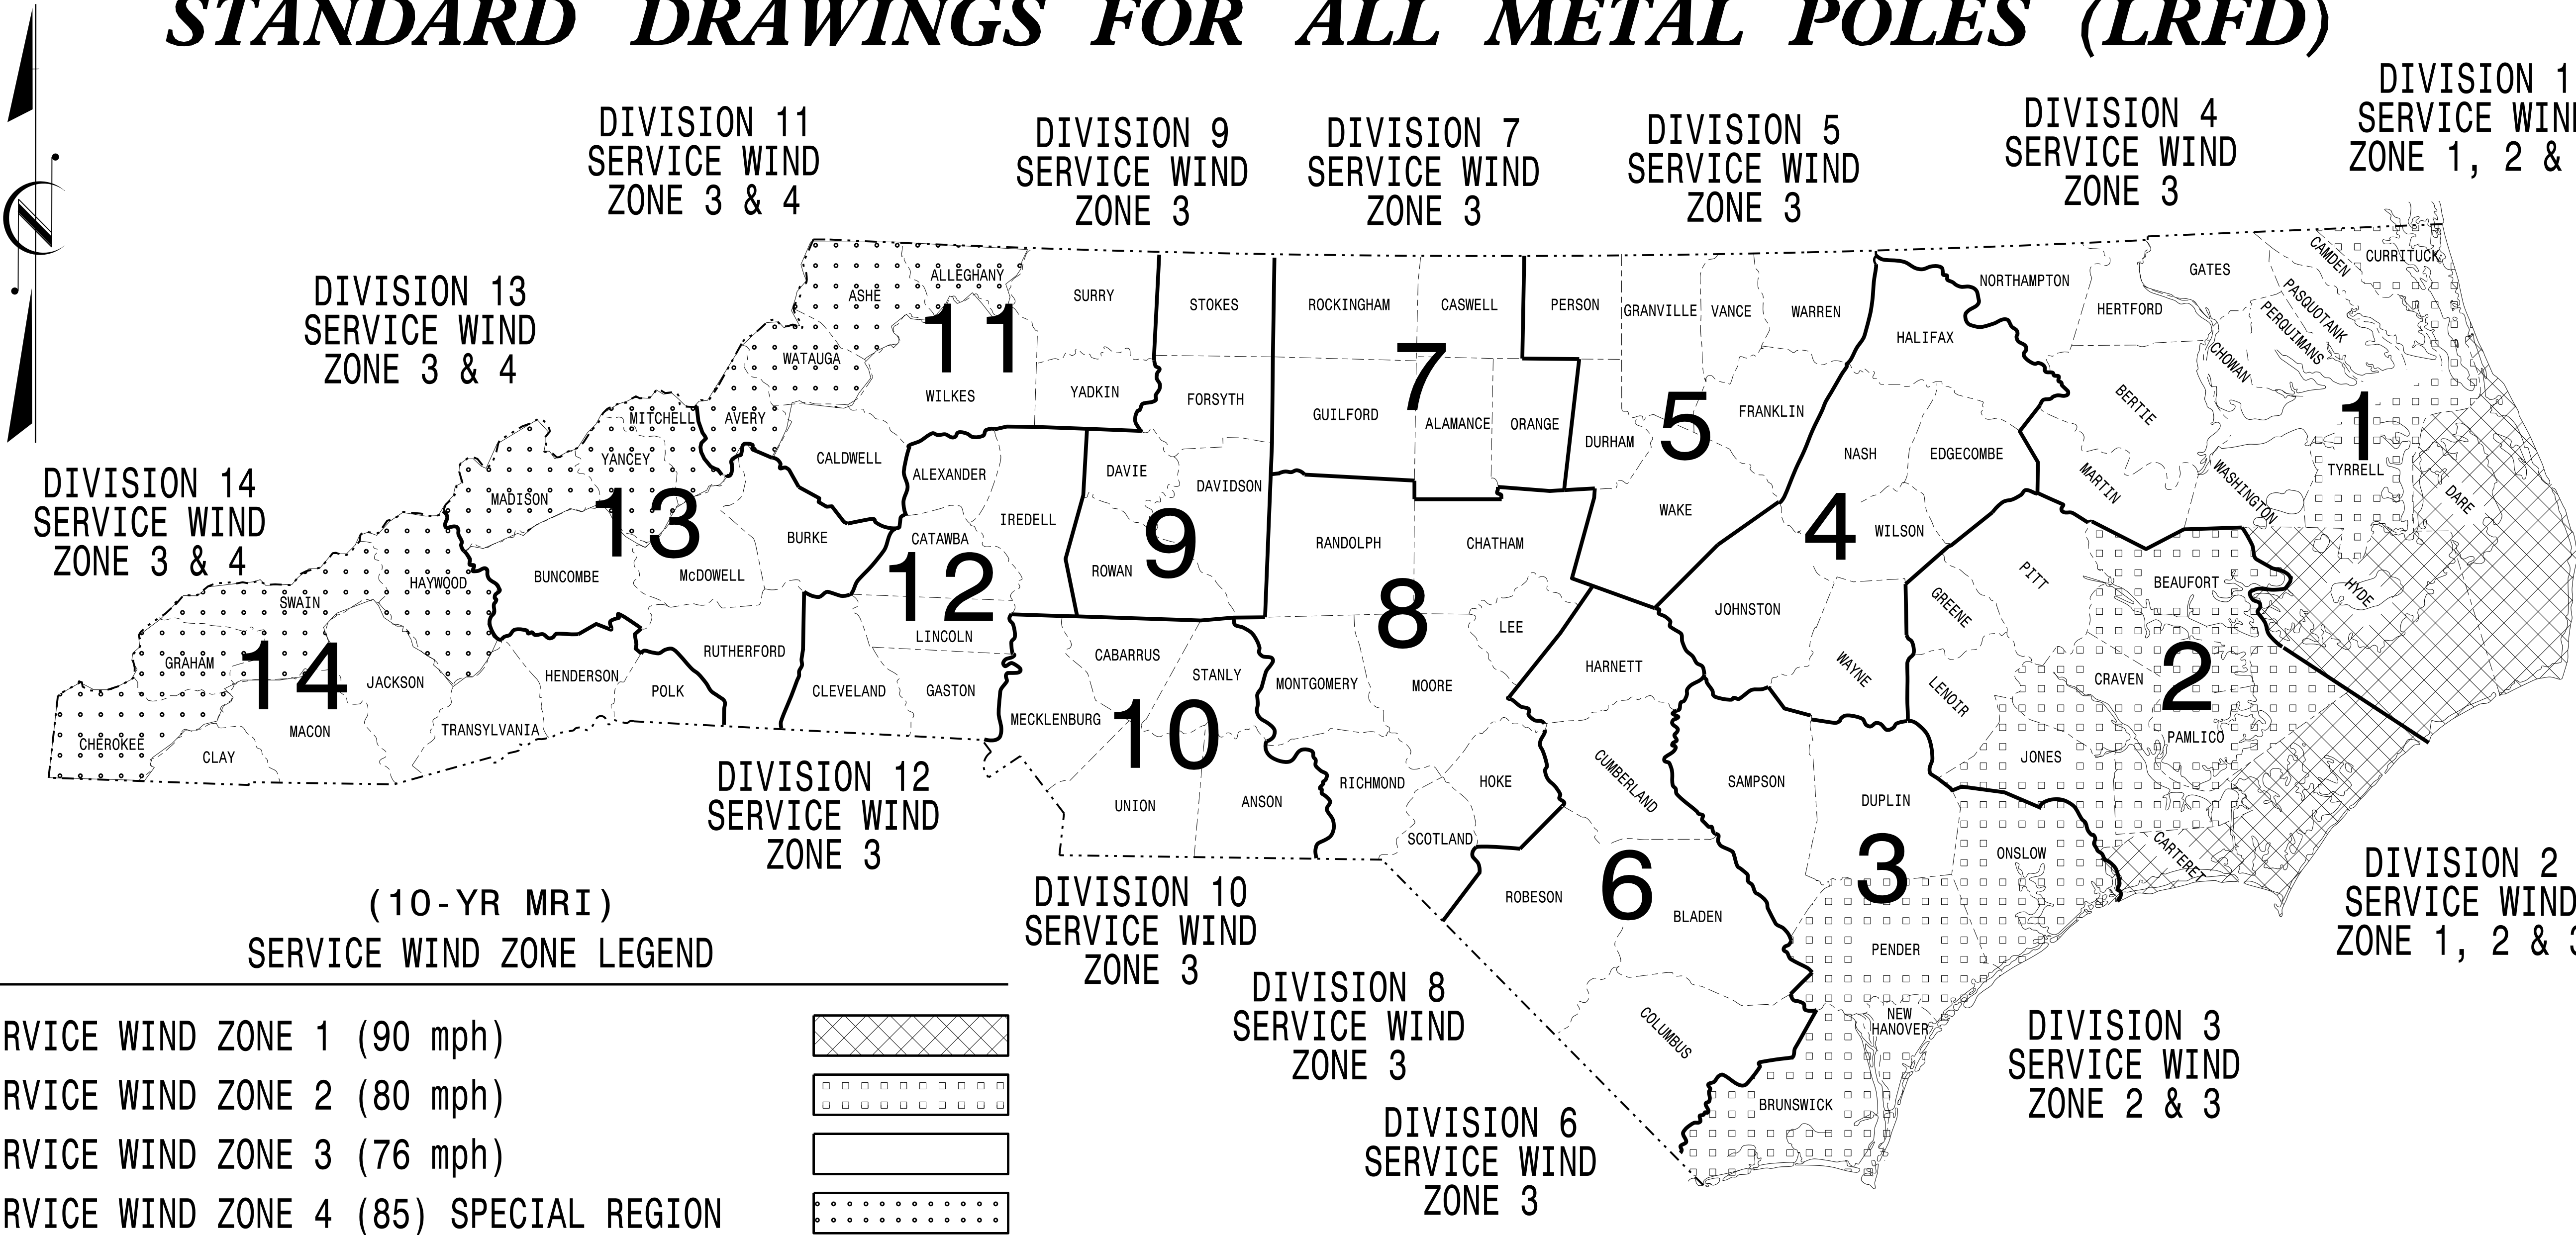

<https://connect.ncdot.gov/resources/safety/Pages/ITS-Design-Resources.aspx>

Prepared In the Offices of:

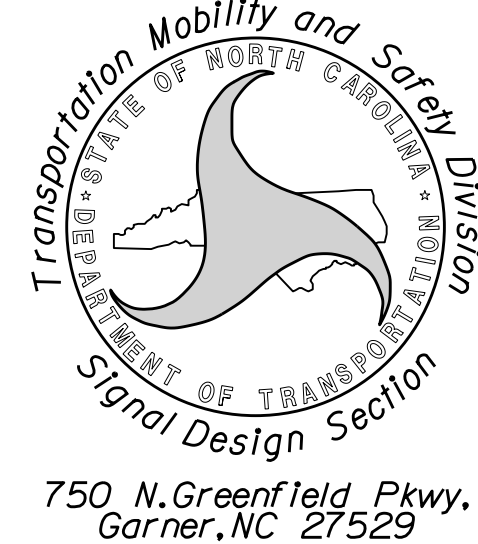

Designed in conformance
with the latest
2020 Interim to the
1st Edition 2015

**AASHTO
LRFD**

Standard Specifications for
Highway Signs, Luminaires,
and Traffic Signals


DRAWING
NUMBER

INDEX OF PLANS	
DESCRIPTION	
Sig. M 1A	Statewide Wind Zone Map (700-yr MRI)
Sig. M 1B	Statewide Wind Zone Map (10-yr MRI)
Sig. M 2	Typical Fabrication Details-All Metal Poles
Sig. M 3	Typical Fabrication Details-Strain Poles
Sig. M 4	Typical Fabrication Details-Mast Arm Poles
Sig. M 5	Typical Fabrication Details-Mast Arm Connection
Sig. M 6	Typical Fabrication Details-Strain Pole Attachments
Sig. M 7	Construction Details-Foundations
Sig. M 8	Standard Strain Pole Foundation-All Soil Conditions
Sig. M 9	Typical Fabrication Details-CCTV Camera Poles

NCDOT CONTACTS:
MOBILITY AND SAFETY DIVISION -
TRANSPORTATION SYSTEMS MANAGEMENT
AND OPERATIONS UNIT

D.Y. ISHAK - STATE SIGNALS ENGINEER
K. DURIGON, P.E. - ITS AND SIGNALS STRUCTURAL ENGINEER
B. WALKER, P.E. - ITS AND SIGNALS STRUCTURAL ENGINEER

SEAL

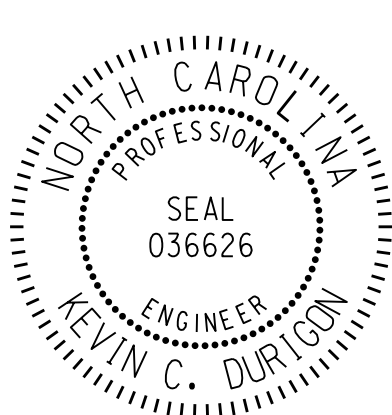

DocuSigned by:
Kevin Durigon
SIGNATURE
4B23DC79B3784DA

09/21/2023
DATE