


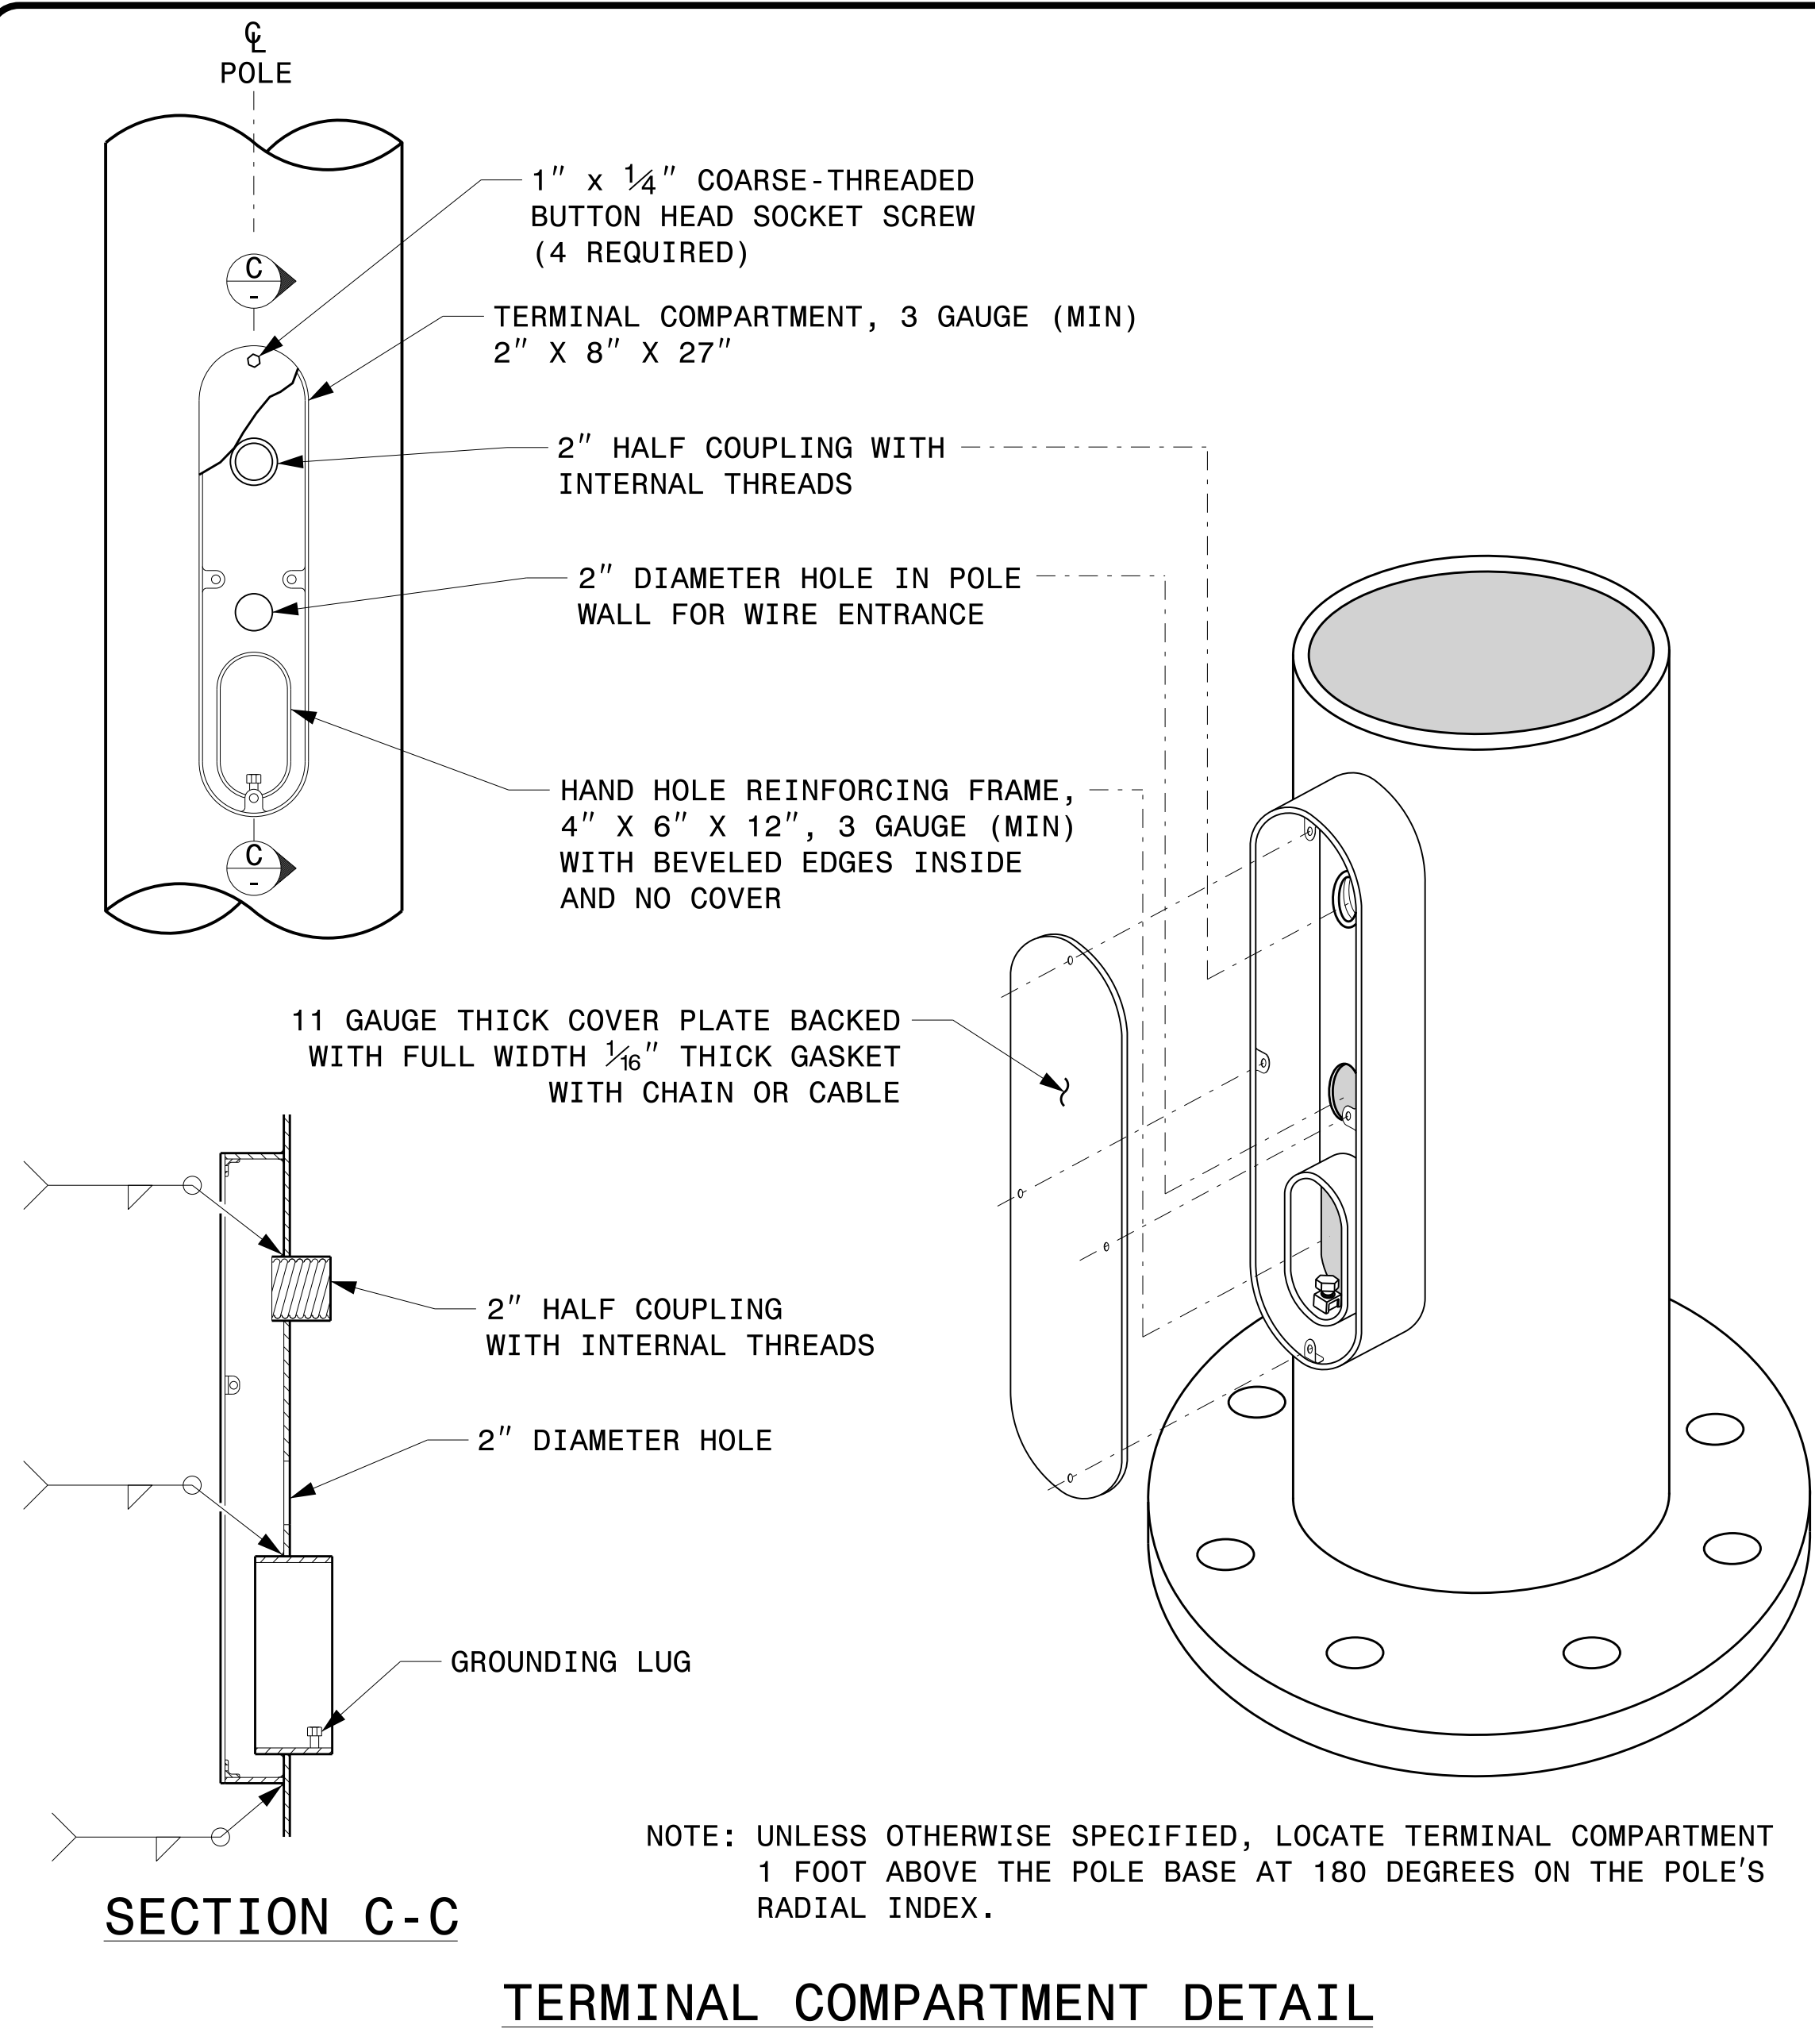

○

MFG _____ MFG. DATE: MM/YY

SHAFT D/T/L/Y _____

ARM-A D/T/L/Y _____

ARM-B D/T/L/Y _____

A.B. DIA./B.C./L/Y _____

NCDOT SIG. INV. NO. _____

NCDOT POLE NO. _____

○

○

MFG _____ MFG. DATE: MM/YY

SECTION D/T/L/Y _____

NCDOT SIG. INV. NO. _____

NCDOT POLE NO. _____

○

SHAFT I.D. TAG
(PROVIDE ON SHAFT OF STRAIN POLES
AND MAST ARM POLE SHAFT)

○

MFG _____ MFG. DATE: MM/YY

SECTION D/T/L/Y _____

NCDOT SIG. INV. NO. _____



NCDOT POLE NO. _____

○

ARM I.D. TAG
(PROVIDE ON EACH SECTION OF
A MULTI-SECTION MAST ARM)

NOTES:
1. D = DIAMETER, T = THICKNESS, L = LENGTH, Y = YIELD STRENGTH
2. A.B. = ANCHOR BOLT
3. B.C. = BOLT CIRCLE OF ANCHOR BOLTS
4. IF STANDARD DESIGN, INCLUDE CASE NUMBER IN ADDITION TO POLE NUMBER ON "NCDOT POLE NO." LINE.
5. SIGNAL INV. NUMBER AND POLE I.D. NUMBER.
SEE DRAWING M3 AND M4 FOR MOUNTING POSITIONS OF I.D. TAGS.

IDENTIFICATION TAG DETAILS

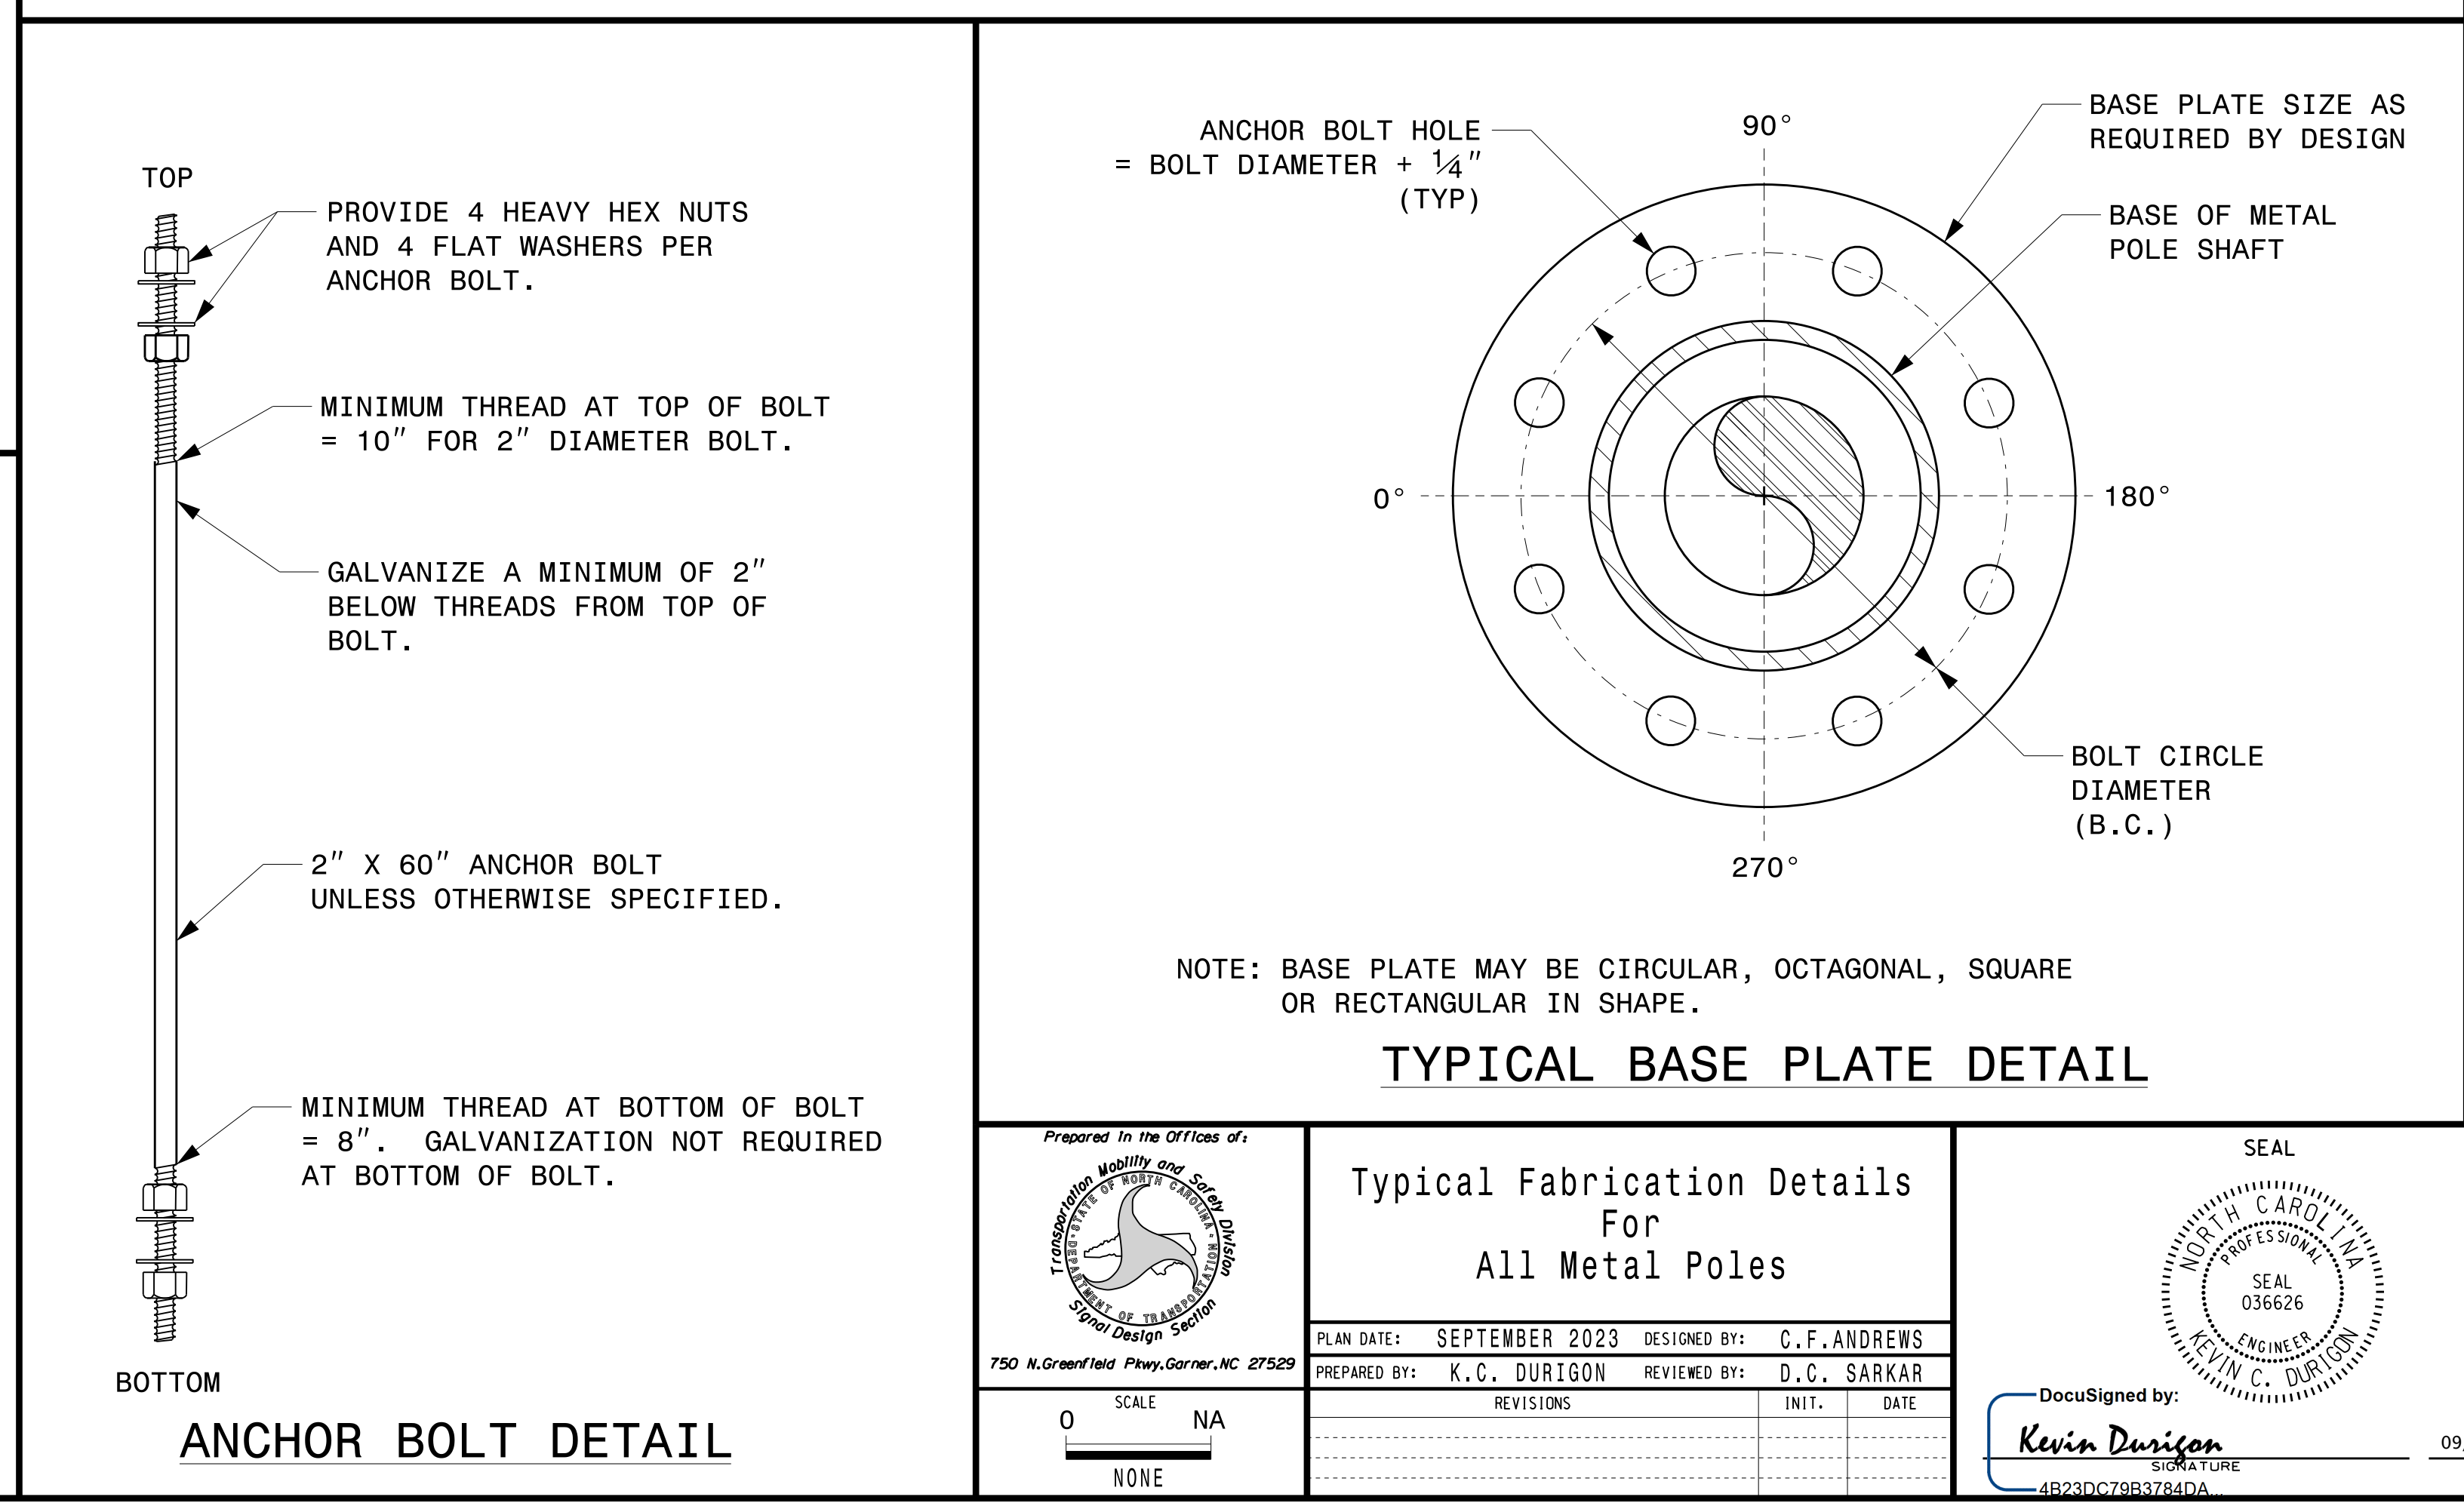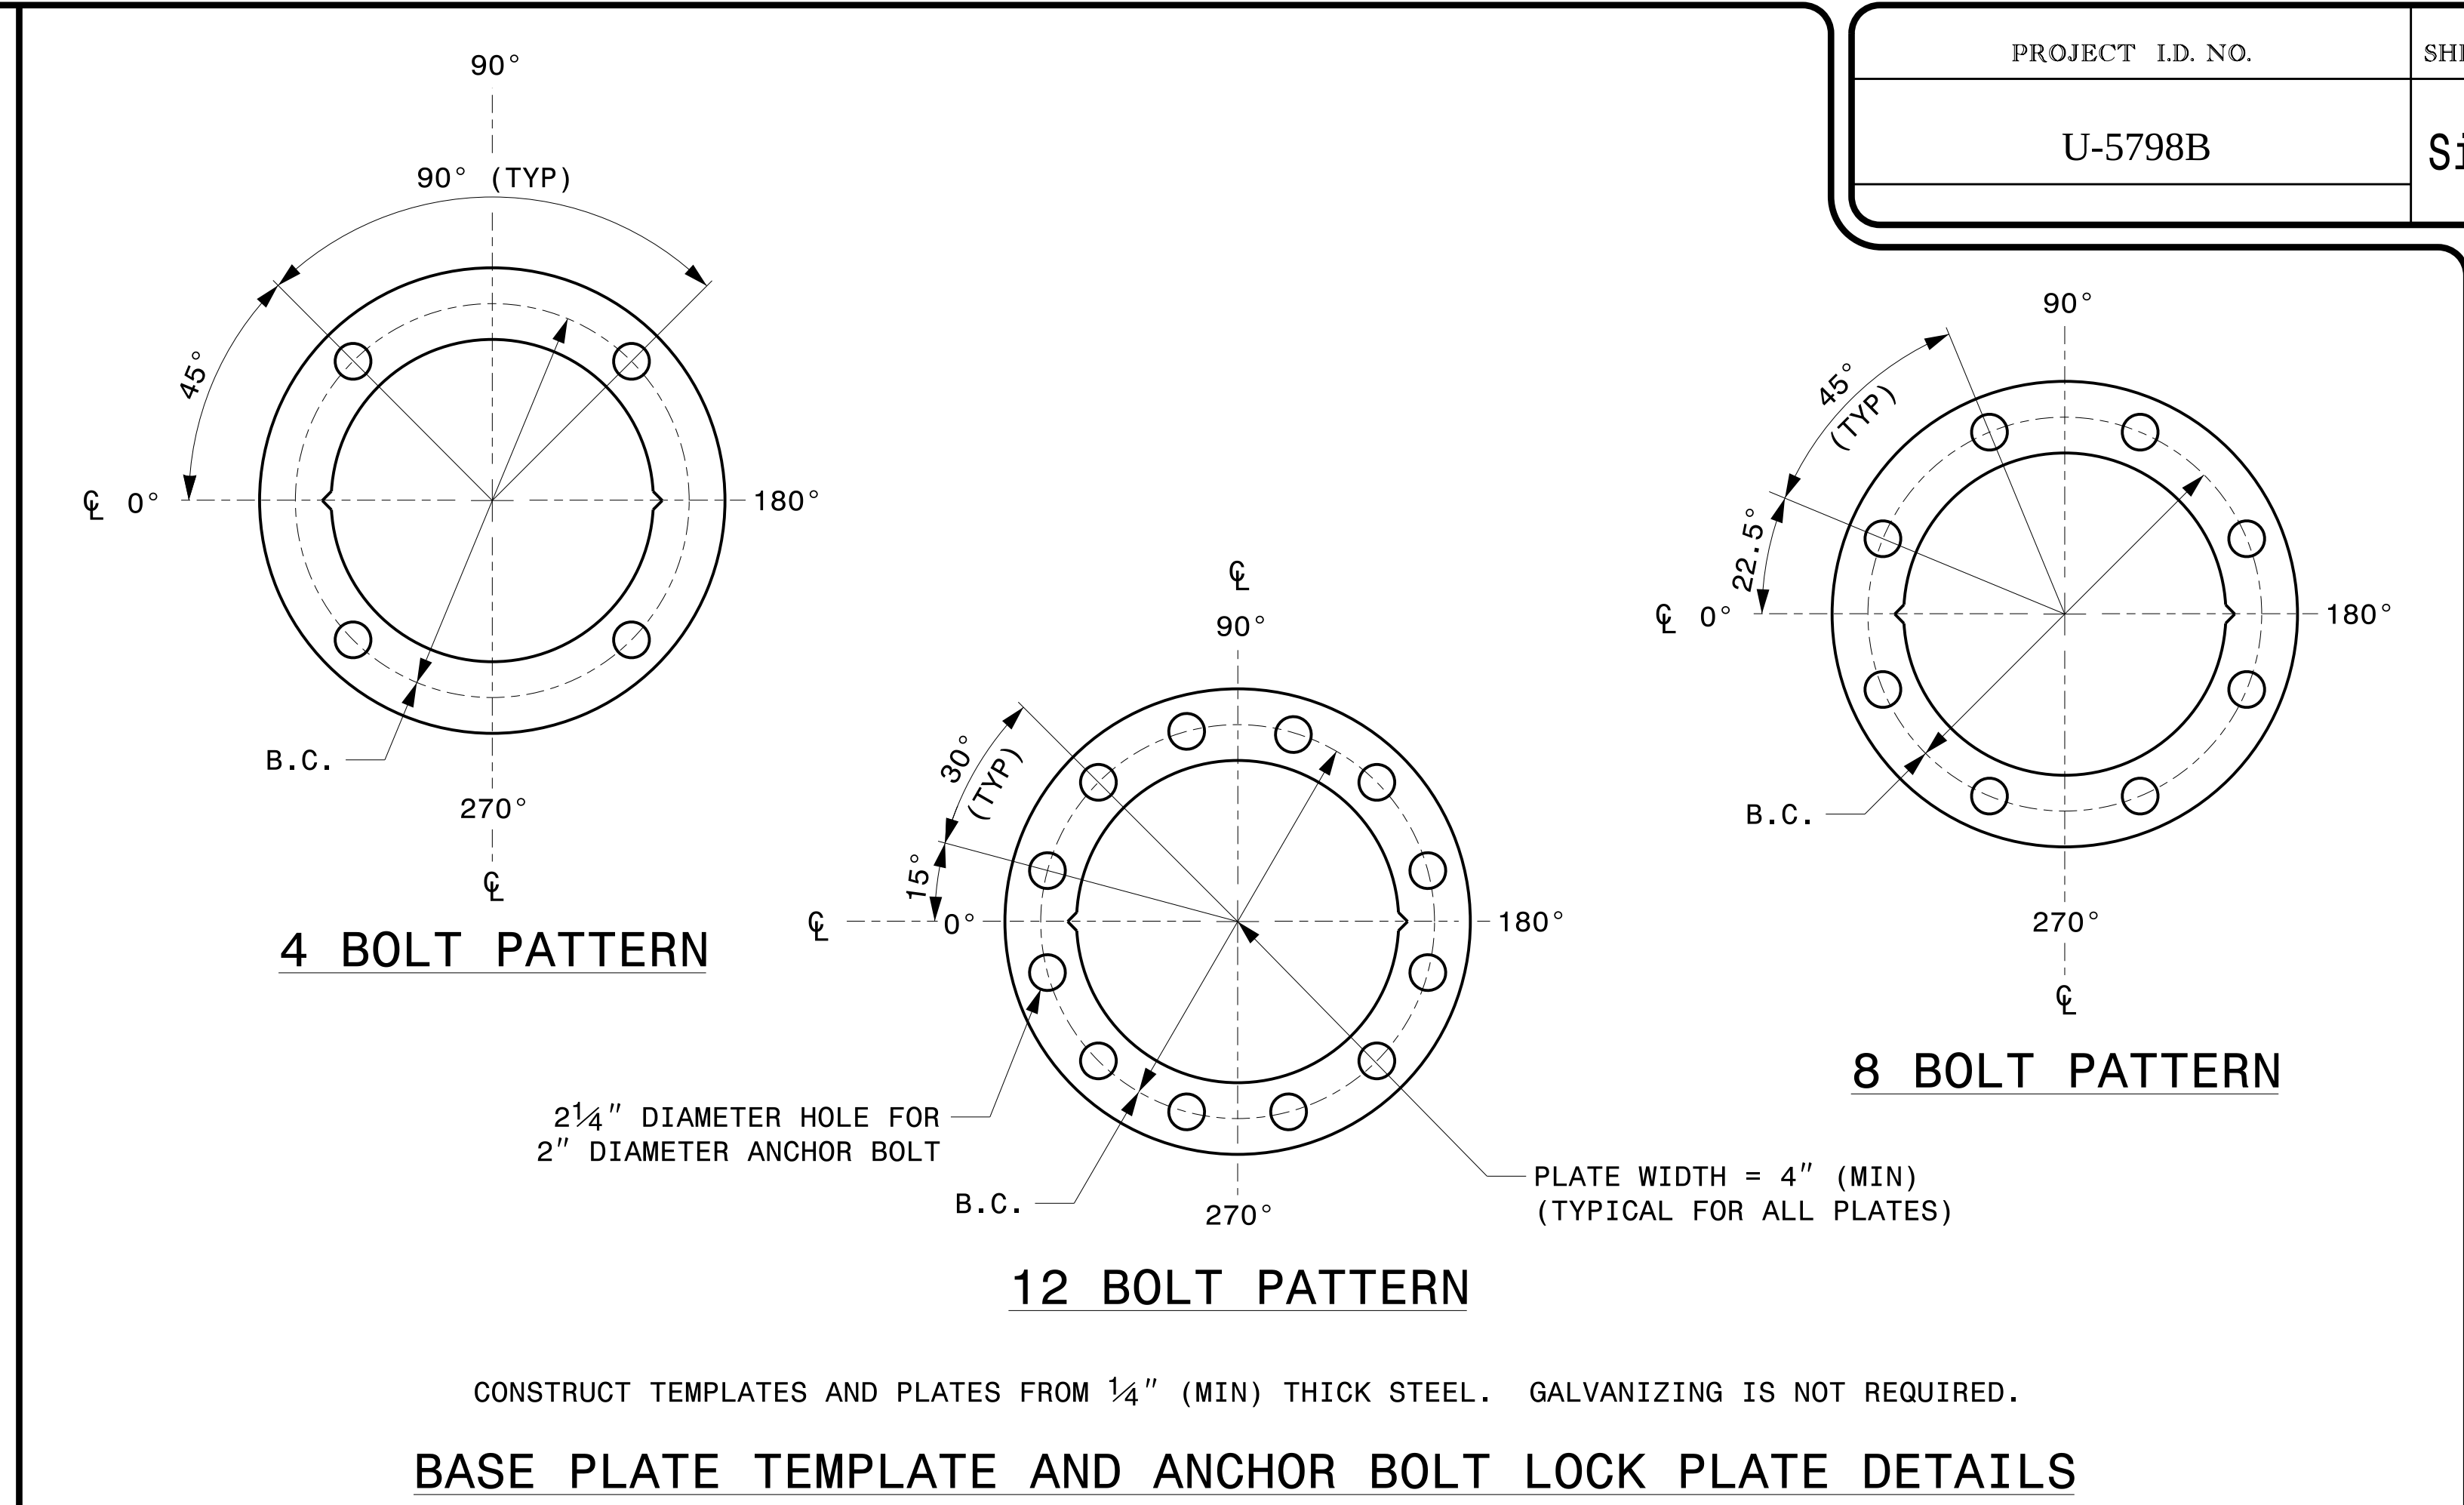

Prepared In the Offices of: 750 N. Greenfield Pkwy, Garner, NC 27529	Typical Fabrication Details For All Metal Poles		SEAL ENGINEER KEVIN C. DURIGON
	PLAN DATE: SEPTEMBER 2023	DESIGNED BY: C.F. ANDREWS	
	PREPARED BY: K.C. DURIGON	REVIEWED BY: D.C. SARKAR	
SCALE 0 NA NONE	REVISIONS	INIT.	DATE

DocuSigned by:

4B23DC79B3784DA

09/21/2023
DATE