



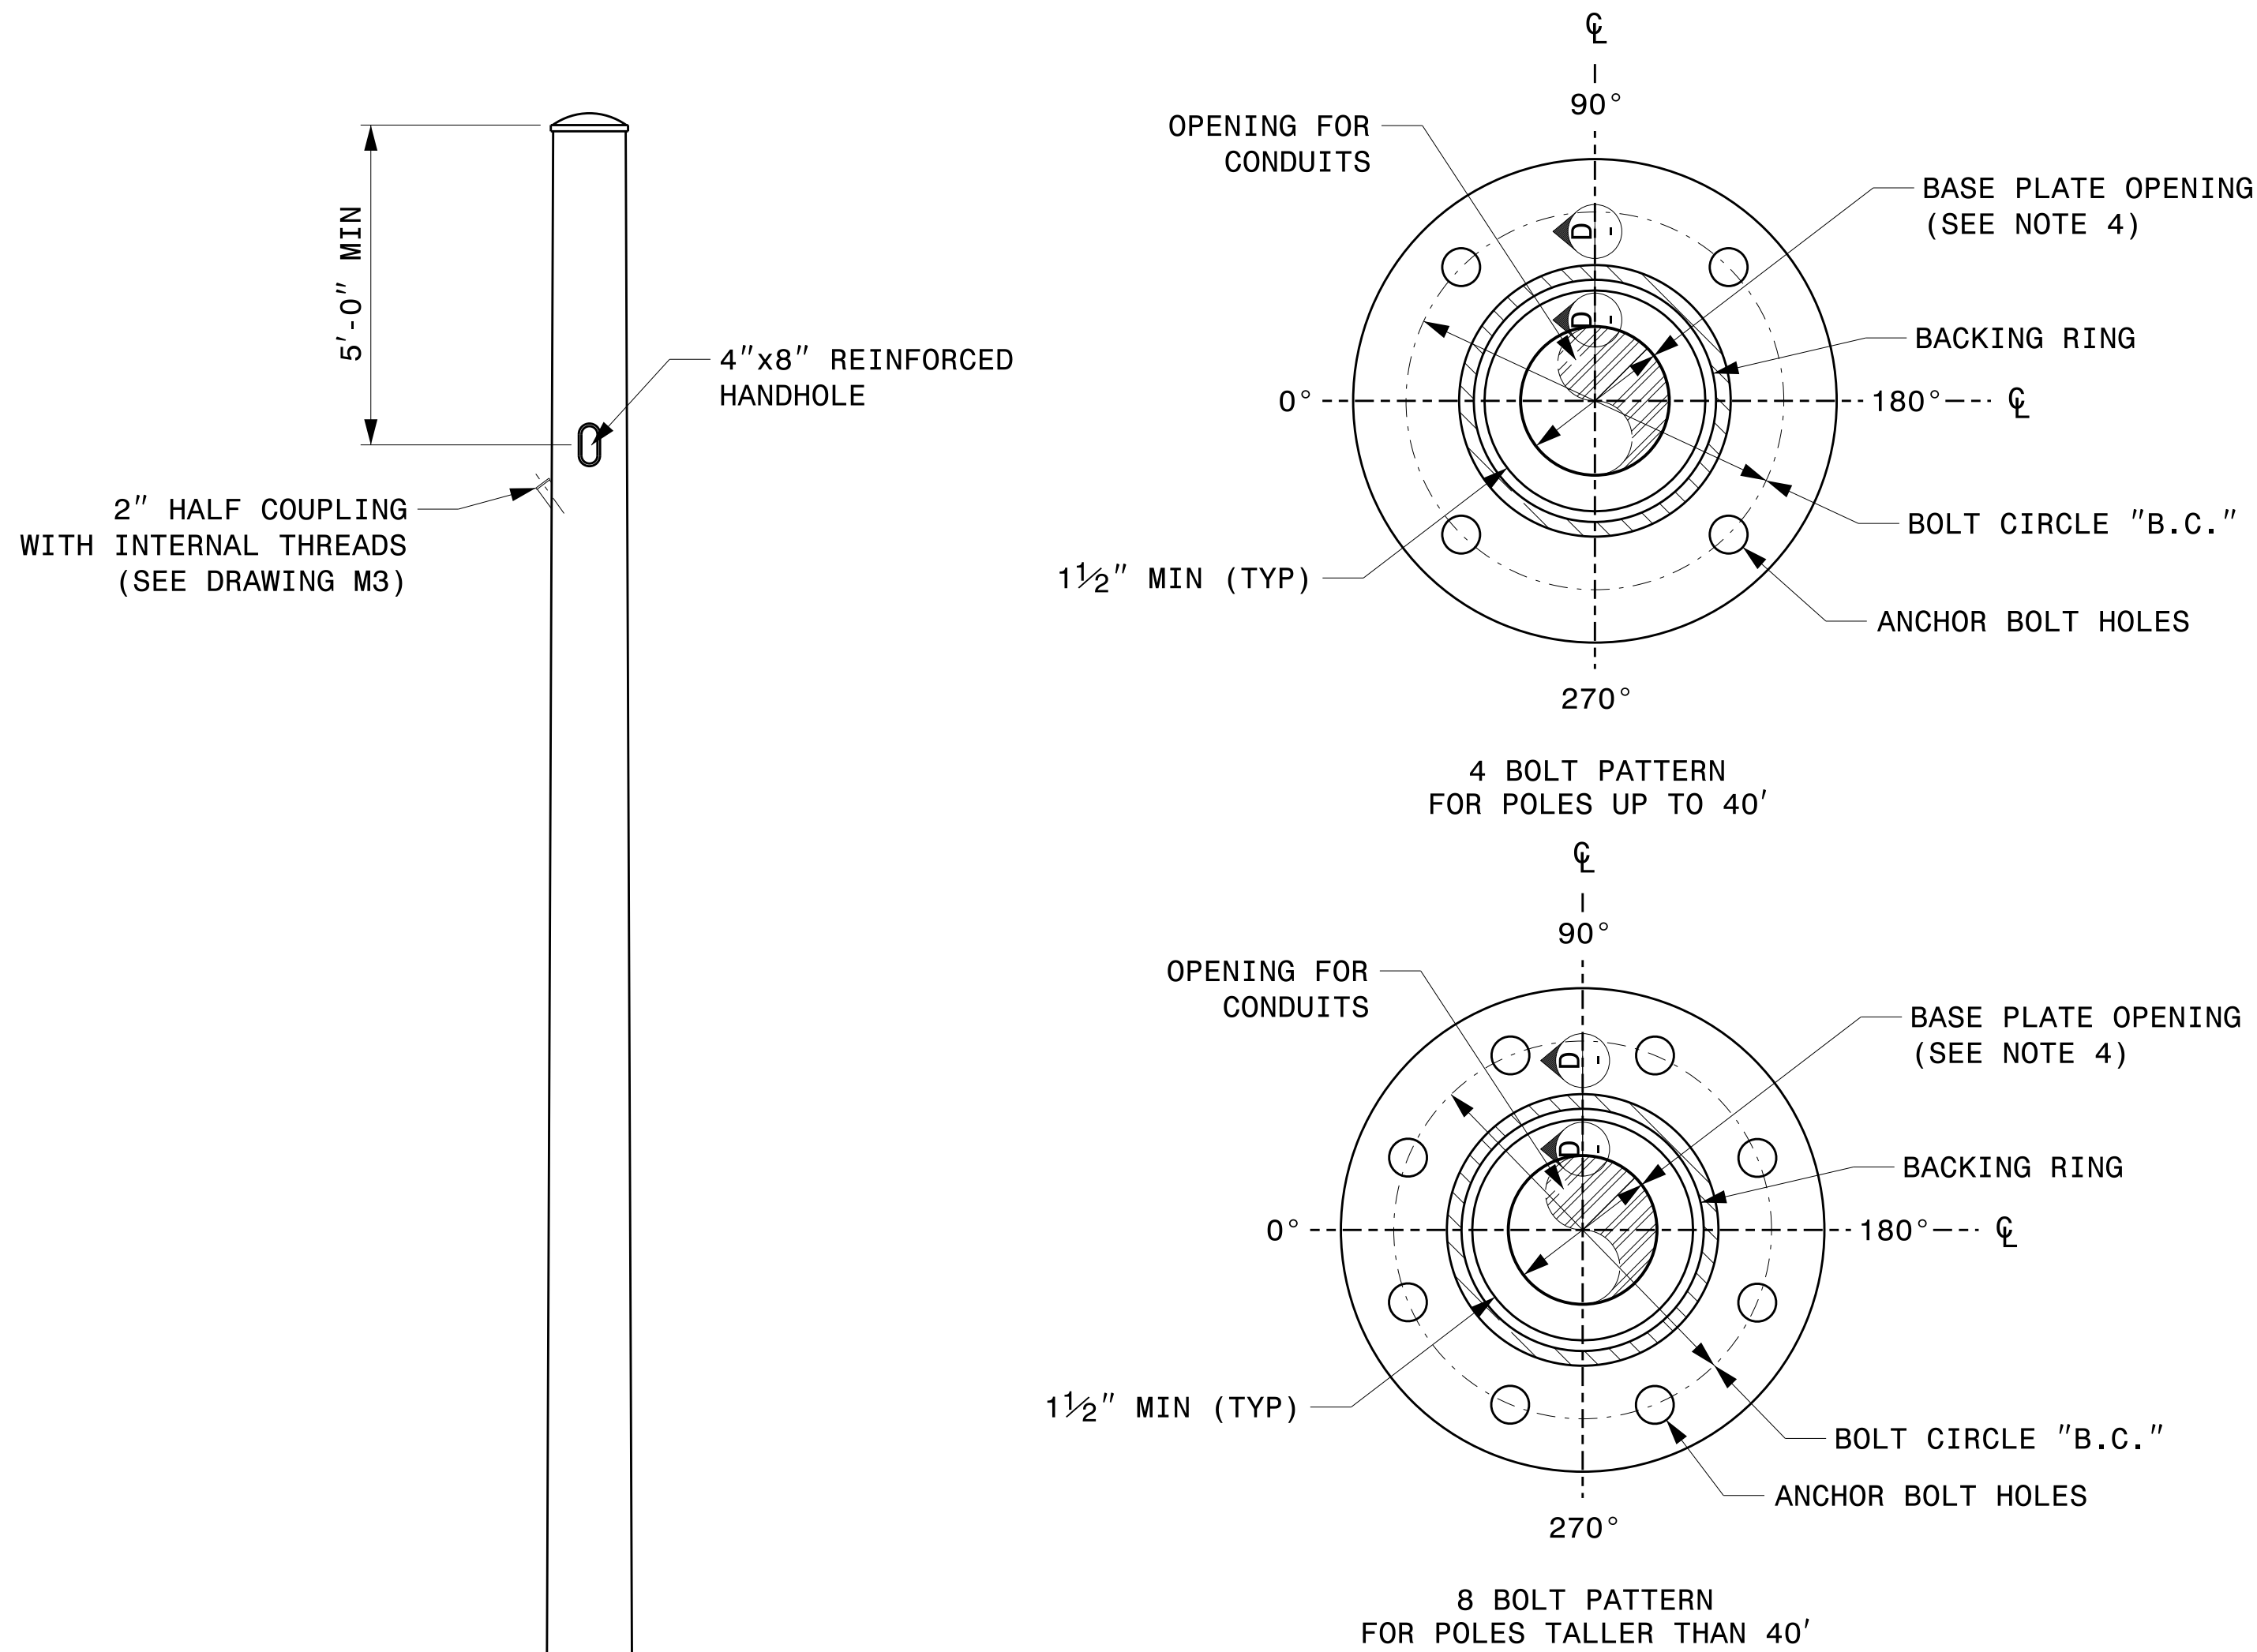

BASE PLATE DETAILS

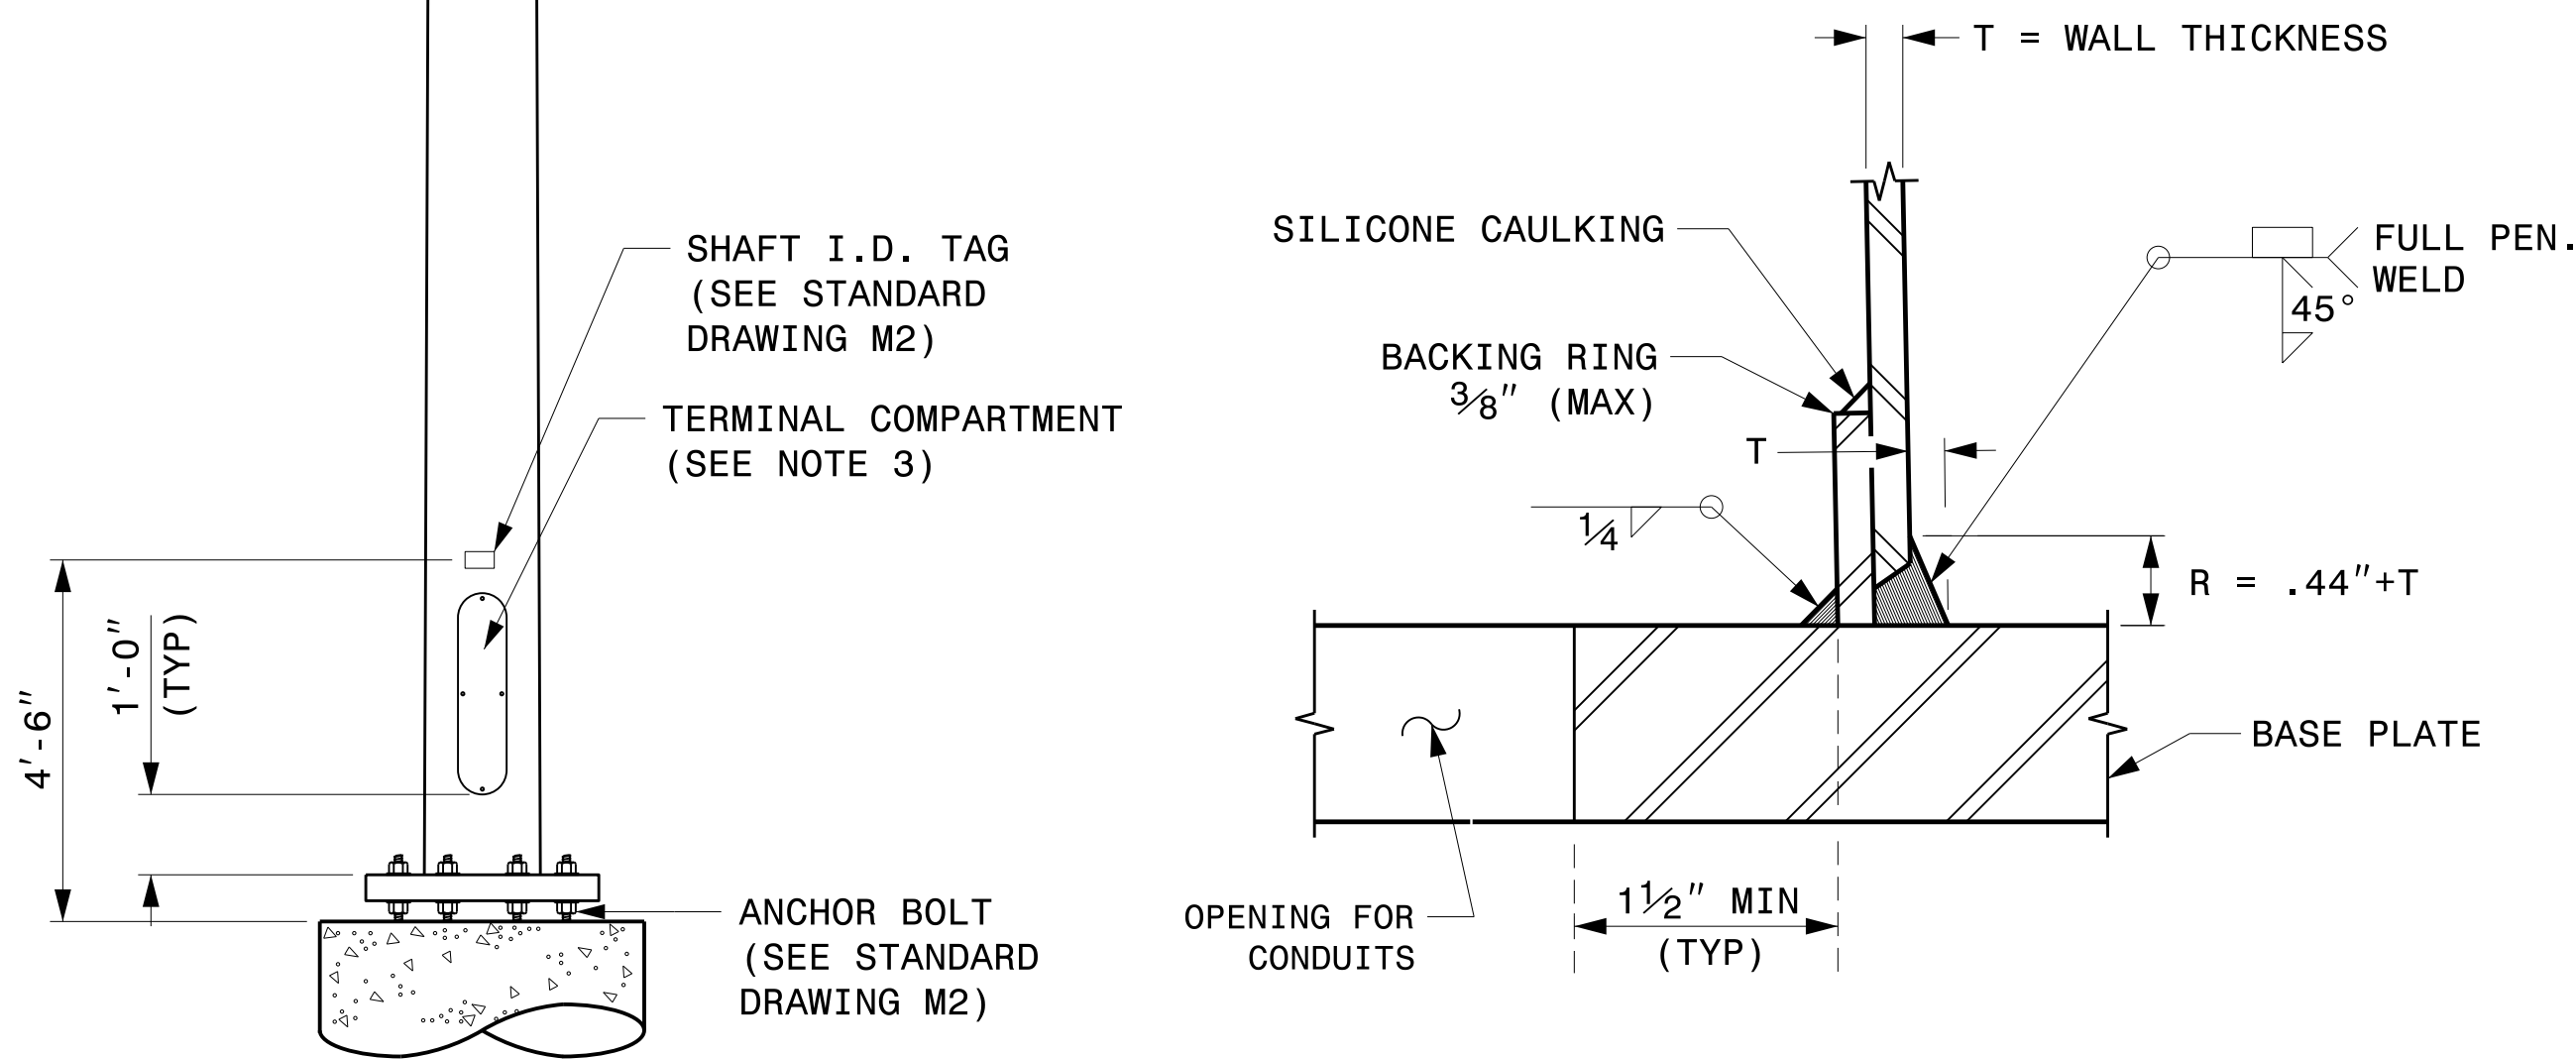

SECTION D-D
(POLE ATTACHMENT TO BASE PLATE)
FULL-PENETRATION
GROOVE WELD DETAIL

- NOTES:
- THIS DRAWING PROVIDES BASIC DETAILS FOR CCTV POLES. PROJECT REQUIREMENTS MAY REQUIRE SPECIAL FACTORY PREPS THAT ARE NOT SHOWN ON THESE DETAILS.
 - DETAILS FOR INTERNAL CAMERA LOWERING SYSTEMS ARE NOT SHOWN.
 - POLE MOUNTED CABINETS MAY REQUIRE MODIFICATIONS TO THE LOWER HANDHOLE OPENING TO MOUNT CABINETS. 4" X 8" REINFORCED HANDHOLES ARE ACCEPTABLE OPTIONS, AND MAY BE PREFERRED.
 - OPENING IN POLE BASE SHALL BE EQUAL TO POLE BASE INSIDE DIAMETER MINUS 3 1/2" BUT SHALL NOT BE LESS THAN 8 1/2".
 - USE COMPACT SECTION CRITERIA D/T RATIO PER AASHTO LTS-LRFD 1ST EDITION SECTION 5.7.2.

CCTV CAMERA POLE
(NOT TO SCALE)

Prepared In the Offices of: 750 N. Greenfield Pkwy, Garner, NC 27529	Typical Fabrication Details For CCTV Poles		SEAL DocuSigned by: <i>Kevin Durigon</i> 4B23DC79B3784DA...	
	PLAN DATE: SEPTEMBER 2023	DESIGNED BY: K.C. DURIGON		
	PREPARED BY: K.C. DURIGON	REVIEWED BY: C.F. ANDREWS		
SCALE: 0 = NA	REVISIONS	INIT.	DATE	
NONE				

09/21/2023 DATE