

6/3/2025 5:06 PM
User: favgerrin

CONTRACT:

T.I.P.: U-5798B

STATE OF NORTH CAROLINA
DEPARTMENT OF TRANSPORTATION

PAVEMENT MARKING PLAN
HOKE AND CUMBERLAND COUNTIES

LOCATION: SR 1102 (GILLIS HILL ROAD) FROM SR 1418 (LINDSAY ROAD) TO
NORTH OF SR 1112 (STONEY POINT ROAD). WIDEN TO MULTI-LANES.
TYPE OF WORK: PAVING, GRADING, DRAINAGE, CULVERT, WALLS, AND SIGNALS.

INDEX

SHEET NO.	DESCRIPTION
PMP-1	PAVEMENT MARKING PLAN TITLE AND SCHEDULE SHEET
PMP-2 THRU PMP-8	PAVEMENT MARKING DETAIL

ROADWAY STANDARD DRAWING

THE FOLLOWING ROADWAY STANDARDS AS APPEAR IN "ROADWAY STANDARD DRAWINGS" - PROJECT SERVICES UNIT - N.C. DEPARTMENT OF TRANSPORTATION - RALEIGH, N.C., DATED JANUARY 2024 ARE APPLICABLE TO THIS PROJECT AND BY REFERENCE HEREBY ARE CONSIDERED A PART OF THESE PLANS:


STD. NO.	TITLE
1205.01	PAVEMENT MARKINGS - LINE TYPES AND OFFSETS
1205.02	PAVEMENT MARKINGS - TWO-LANE AND MULTILANE ROADWAYS
1205.04	PAVEMENT MARKINGS - INTERSECTIONS
1205.05	PAVEMENT MARKINGS - TURN LANES
1205.07	PAVEMENT MARKINGS - PEDESTRIAN CROSSWALKS
1205.08	PAVEMENT MARKINGS - SYMBOLS AND WORD MESSAGES
1205.09	PAVEMENT MARKINGS - PAINTED ISLANDS
1205.13	PAVEMENT MARKINGS - LANE REDUCTIONS
1205.16	PAVEMENT MARKINGS - BICYCLE FACILITIES
1250.01	RAISED PAVEMENT MARKERS - INSTALLATION SPACING
1251.01	RAISED PAVEMENT MARKERS - PERMANENT AND TEMPORARY
1261.01	GUARDRAIL AND BARRIER DELINEATORS - INSTALLATION SPACING
1261.02	GUARDRAIL AND BARRIER DELINEATORS - TYPES AND MOUNTING
1262.01	GUARDRAIL END DELINEATION

PAVEMENT MARKING SCHEDULE

T1	WHITE EDGELINE	THERMOPLASTIC (4", 90 MIL)	T42	YELLOW DIAGONAL	THERMOPLASTIC (8", 90 MIL)
T2	WHITE SOLID LANE LINE	THERMOPLASTIC (4", 90 MIL)	T61	WHITE STOPBAR	THERMOPLASTIC (24", 90 MIL)
T3	10' WHITE SKIP	THERMOPLASTIC (4", 90 MIL)	T62	WHITE CROSSWALK LINE	THERMOPLASTIC (24", 90 MIL)
T4	3'-9'/SP WHITE MINISKIP	THERMOPLASTIC (4", 90 MIL)	T70	LEFT TURN ARROW	THERMOPLASTIC (90 MIL)
T5	2'-6'/SP WHITE MINISKIP	THERMOPLASTIC (4", 90 MIL)	T71	RIGHT TURN ARROW	THERMOPLASTIC (90 MIL)
T10	YELLOW EDGELINE	THERMOPLASTIC (4", 90 MIL)	T72	STRAIGHT ARROW	THERMOPLASTIC (90 MIL)
T11	YELLOW SINGLE CENTER	THERMOPLASTIC (4", 90 MIL)	T74	COMBO. RIGHT/STRAIGHT ARROW	THERMOPLASTIC (90 MIL)
T12	10' YELLOW SKIP	THERMOPLASTIC (4", 90 MIL)	T79	MERGE ARROW	THERMOPLASTIC (90 MIL)
T13	YELLOW DOUBLE CENTER	THERMOPLASTIC (4", 90 MIL)	T90	BICYCLE SYMBOL	THERMOPLASTIC (90 MIL)
T14	2'-6'/SP YELLOW MINISKIP	THERMOPLASTIC (4", 90 MIL)	T91	BICYCLE STRAIGHT ARROW	THERMOPLASTIC (90 MIL)
T41	WHITE DIAGONAL	THERMOPLASTIC (8", 90 MIL)	T94	SHARROW	THERMOPLASTIC (90 MIL)

PLAN SUBMITTED TO: NCDOT EASTERN REGION


<u>MITCH EATON, PE</u>	SIGNING AND DELINEATION REGIONAL ENGINEER
<u>MATTHEW TRACEY, PE</u>	SIGNING AND DELINEATION PROJECT DESIGN ENGINEER

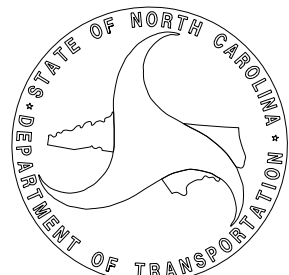




PLAN PREPARED BY: RS&H

<u>SEAN KORTOVICH, PE</u>	PROJECT ENGINEER
<u>NIKI AVGERINOS, PE</u>	PROJECT DESIGNER

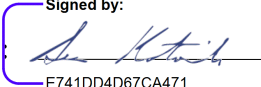



TIP NO.	SHEET NO.
U-5798B	PMP - 1
APPROVED:  DATE: 6/11/2025	
SEAL 	
DOCUMENT NOT CONSIDERED FINAL UNLESS ALL SIGNATURES COMPLETED	

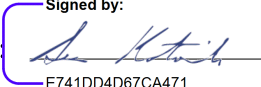TIP NO.	SHEET NO.
U - 5798B	PMP - 2
APPROVED:  6/11/2025	
DATE: 6/11/2025	
SEAL 	
DOCUMENT NOT CONSIDERED FINAL UNLESS ALL SIGNATURES COMPLETED	

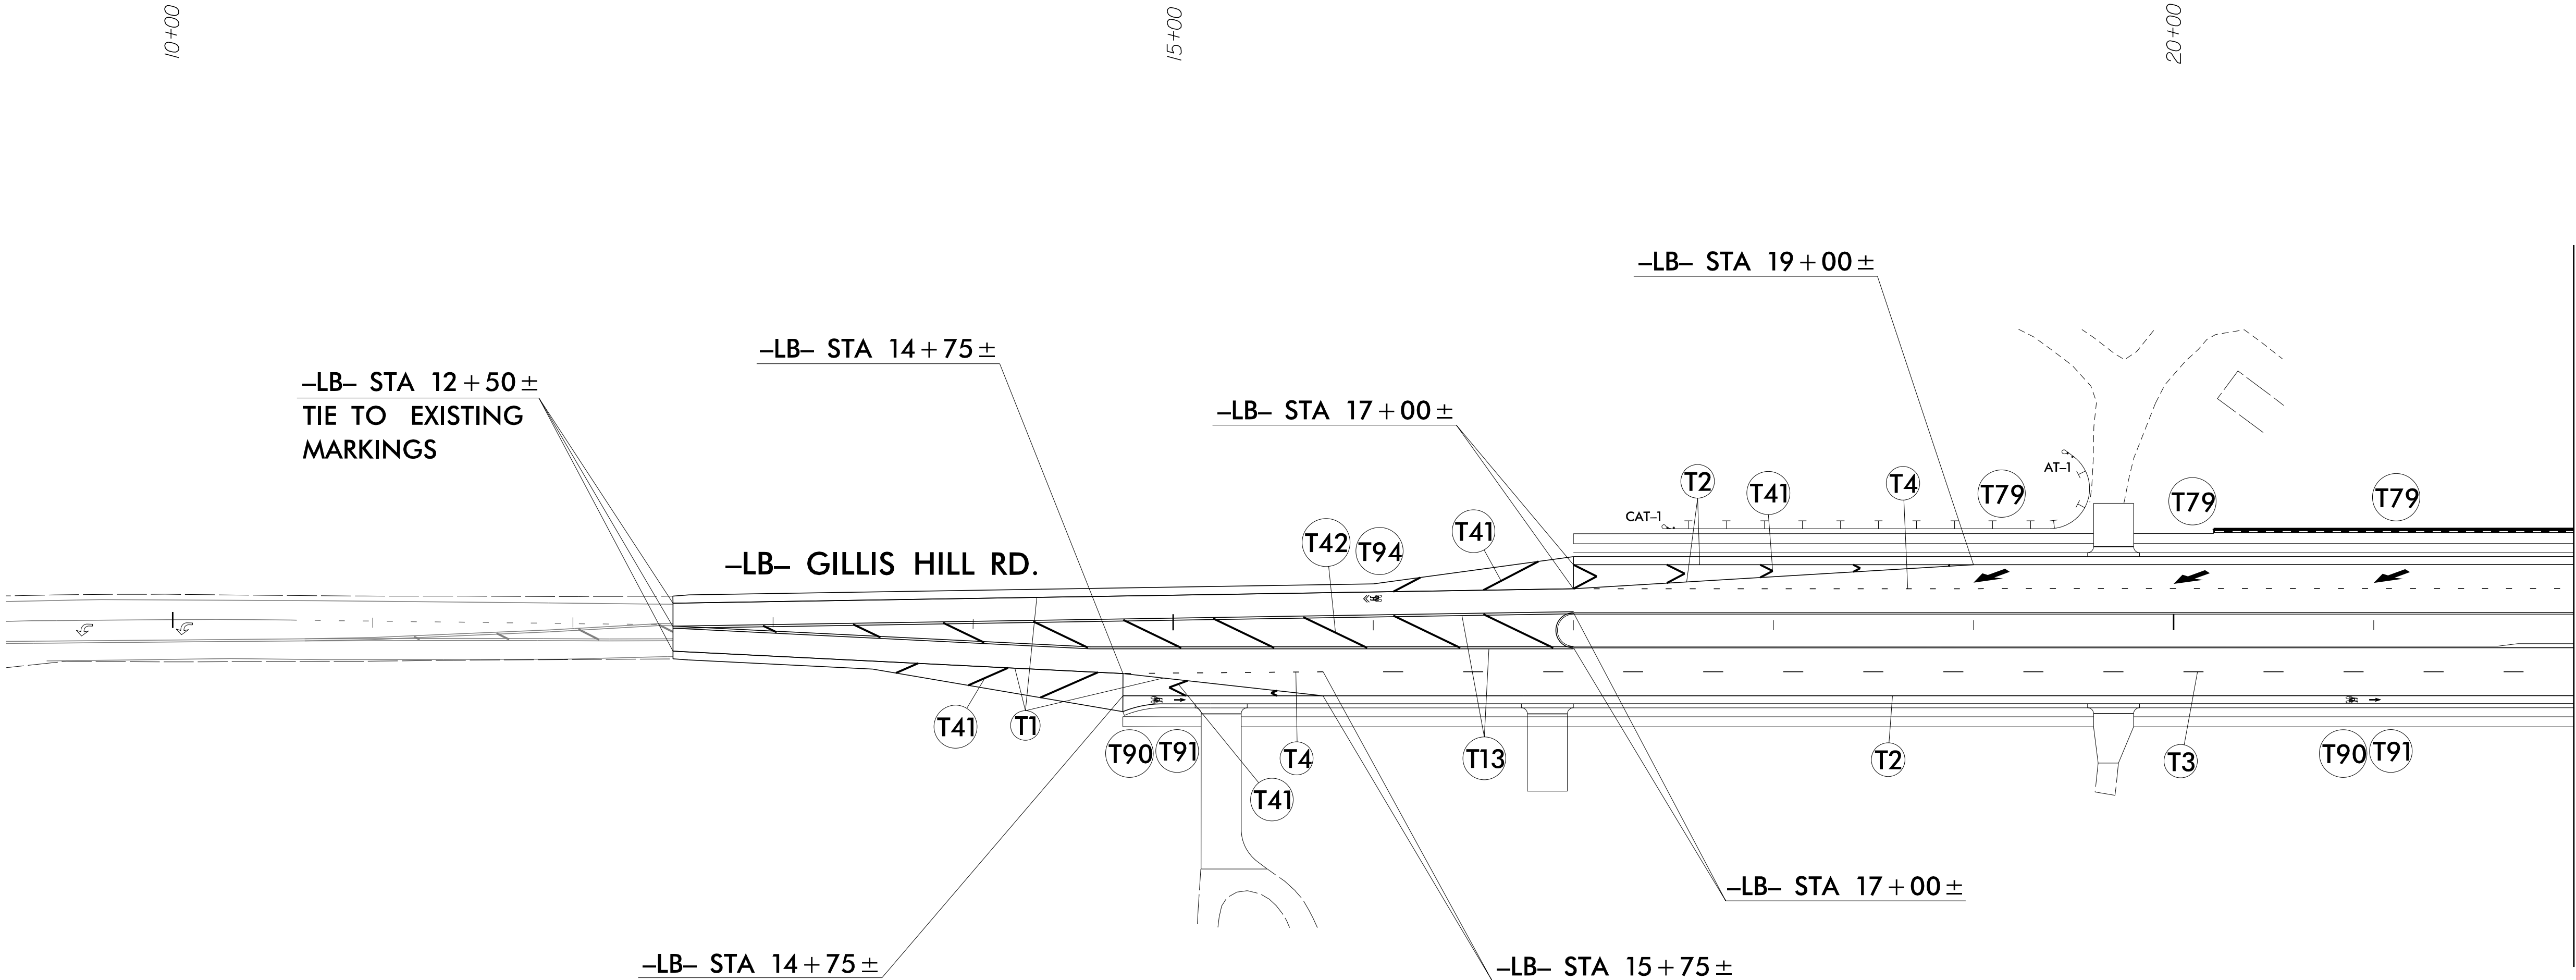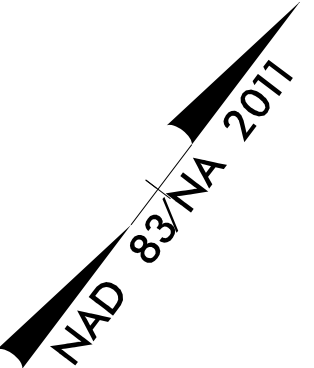


PAVEMENT MARKING DETAIL


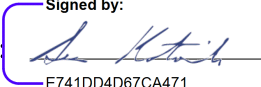
TIP NO.	SHEET NO.
U-5798B	PMP-3
APPROVED:  Signed by: DATE: 6/11/2025	
SEAL 	
DOCUMENT NOT CONSIDERED FINAL UNLESS ALL SIGNATURES COMPLETED	

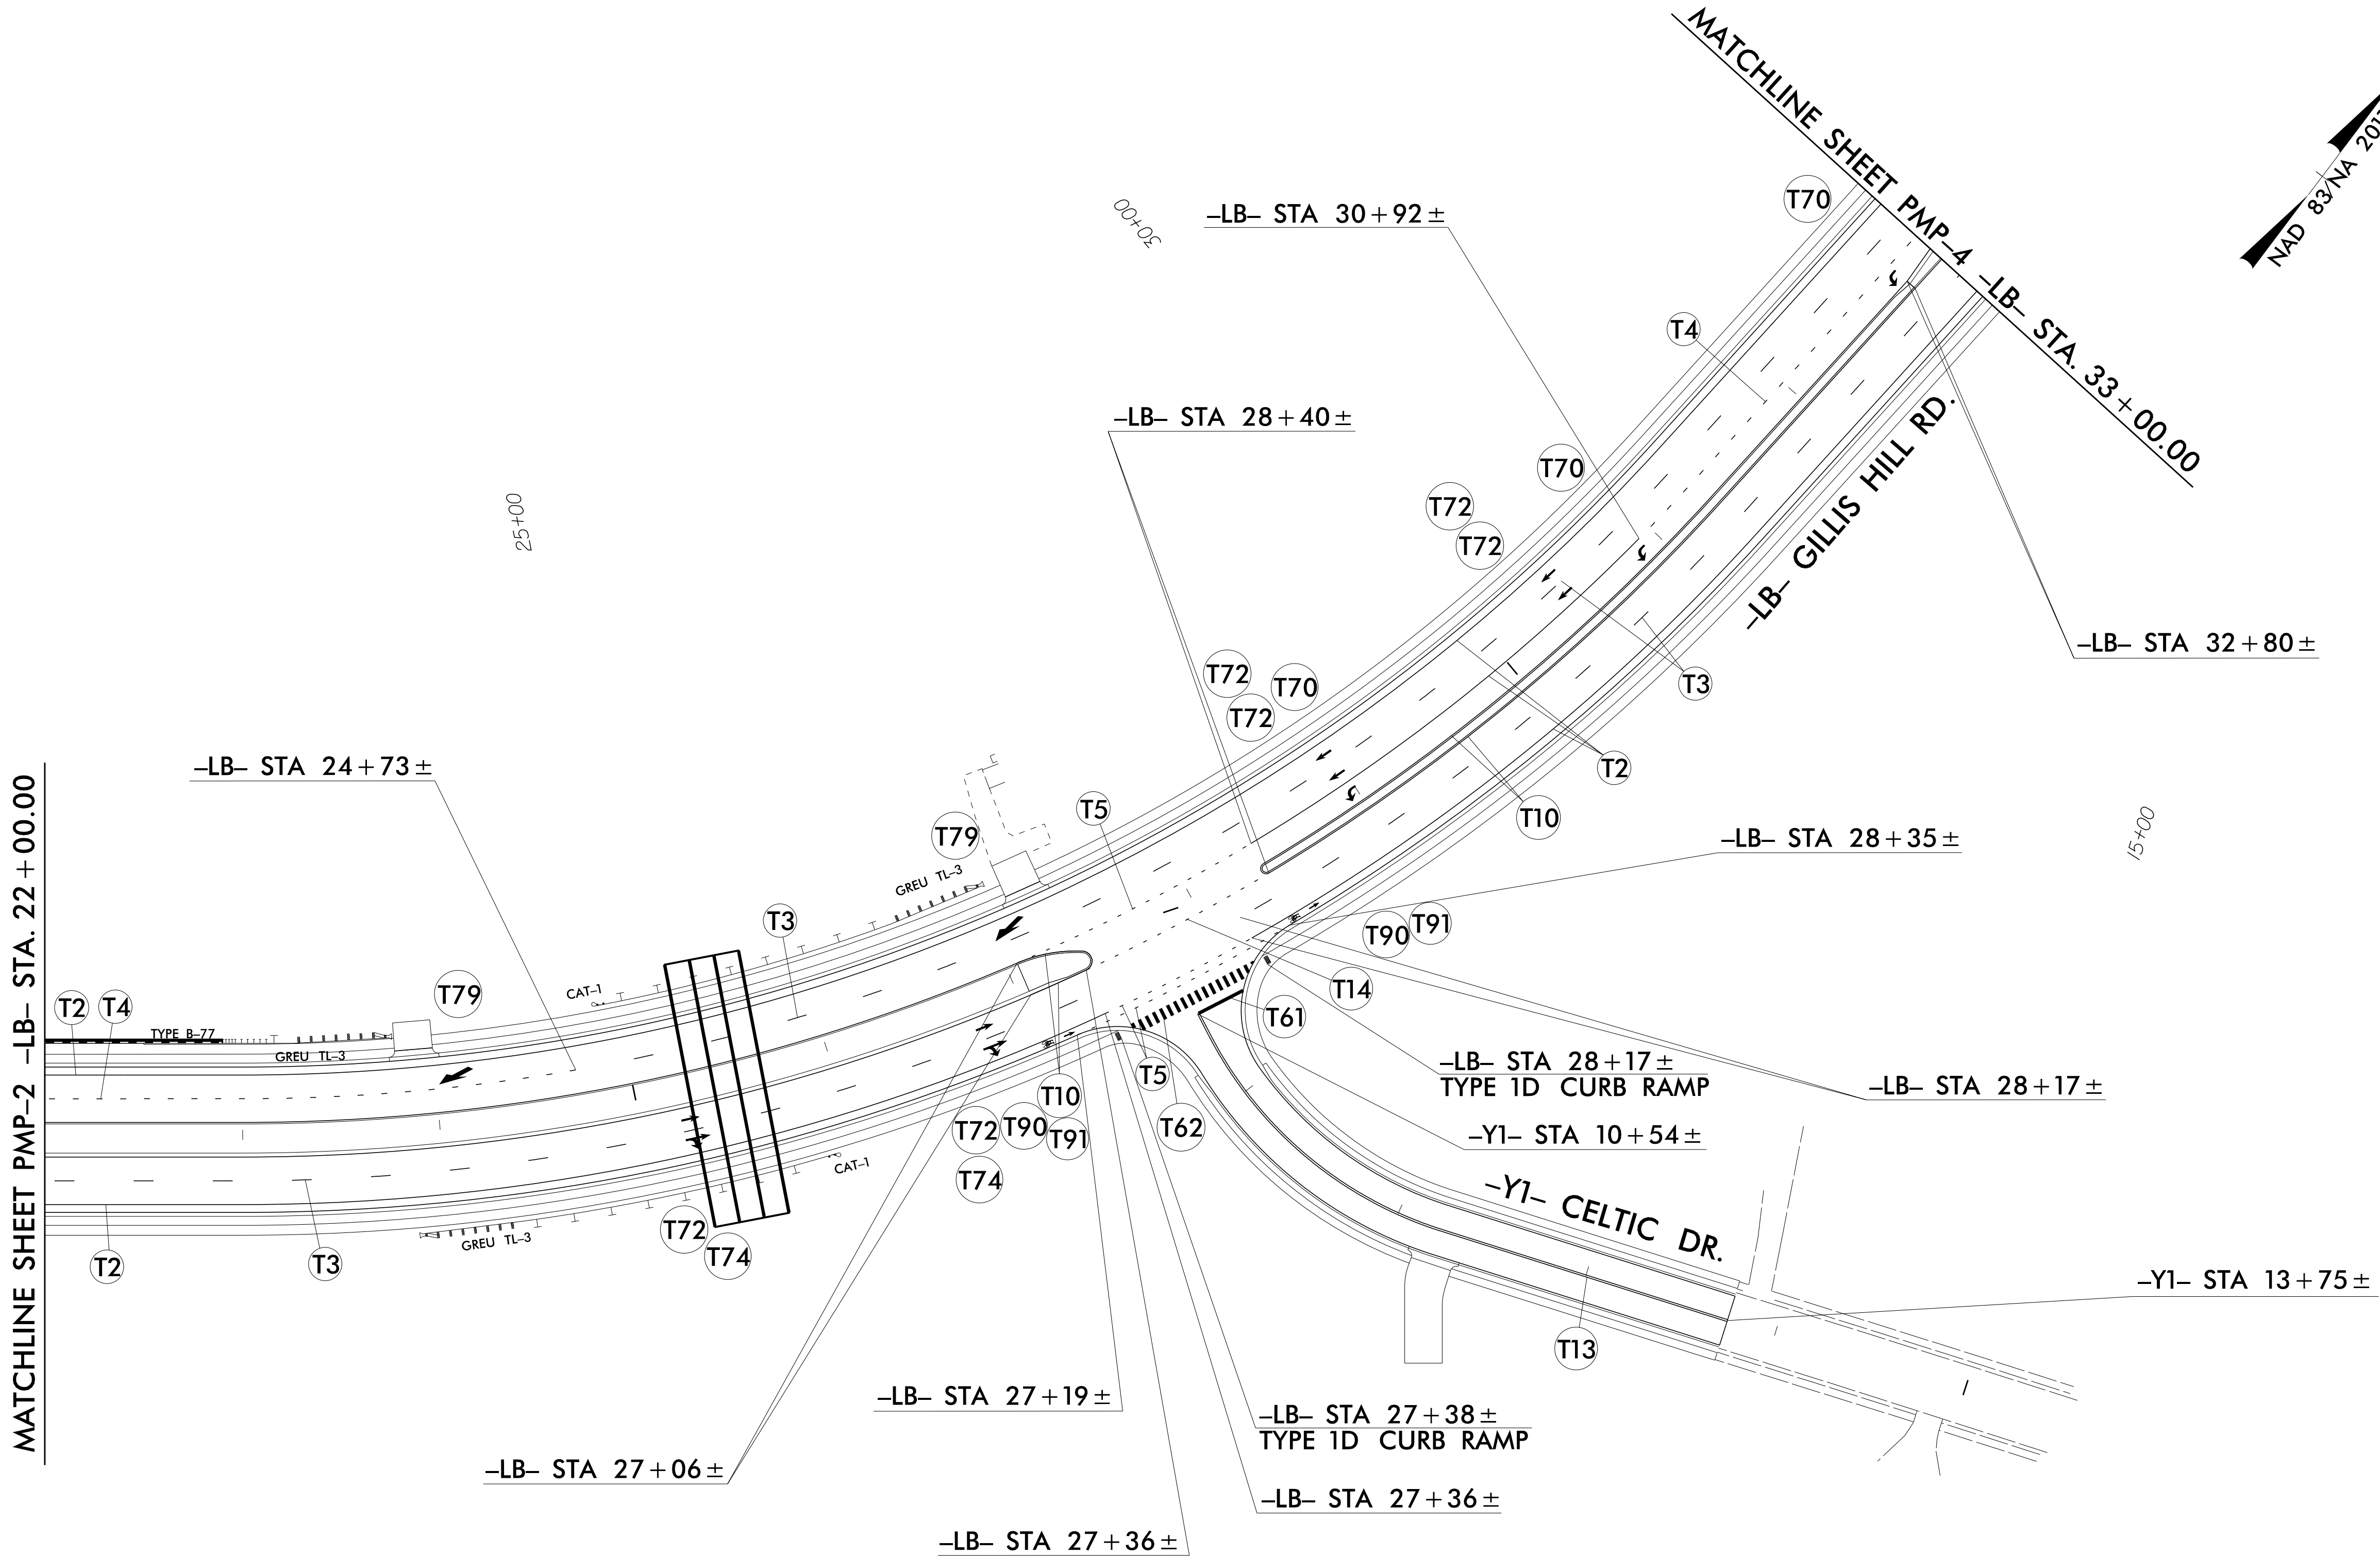


PAVEMENT MARKING DETAIL


6/5/2025
R:\Traffic\Delineation\U5798B\U5798B.pmp_prop_dtl02.dgn
User:AvgerinN

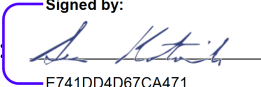TIP NO.	SHEET NO.
U - 5798B	PMP - 4
APPROVED: Signed by: 	
DATE: 6/11/2025	
SEAL: 	
DOCUMENT NOT CONSIDERED FINAL UNLESS ALL SIGNATURES COMPLETED	

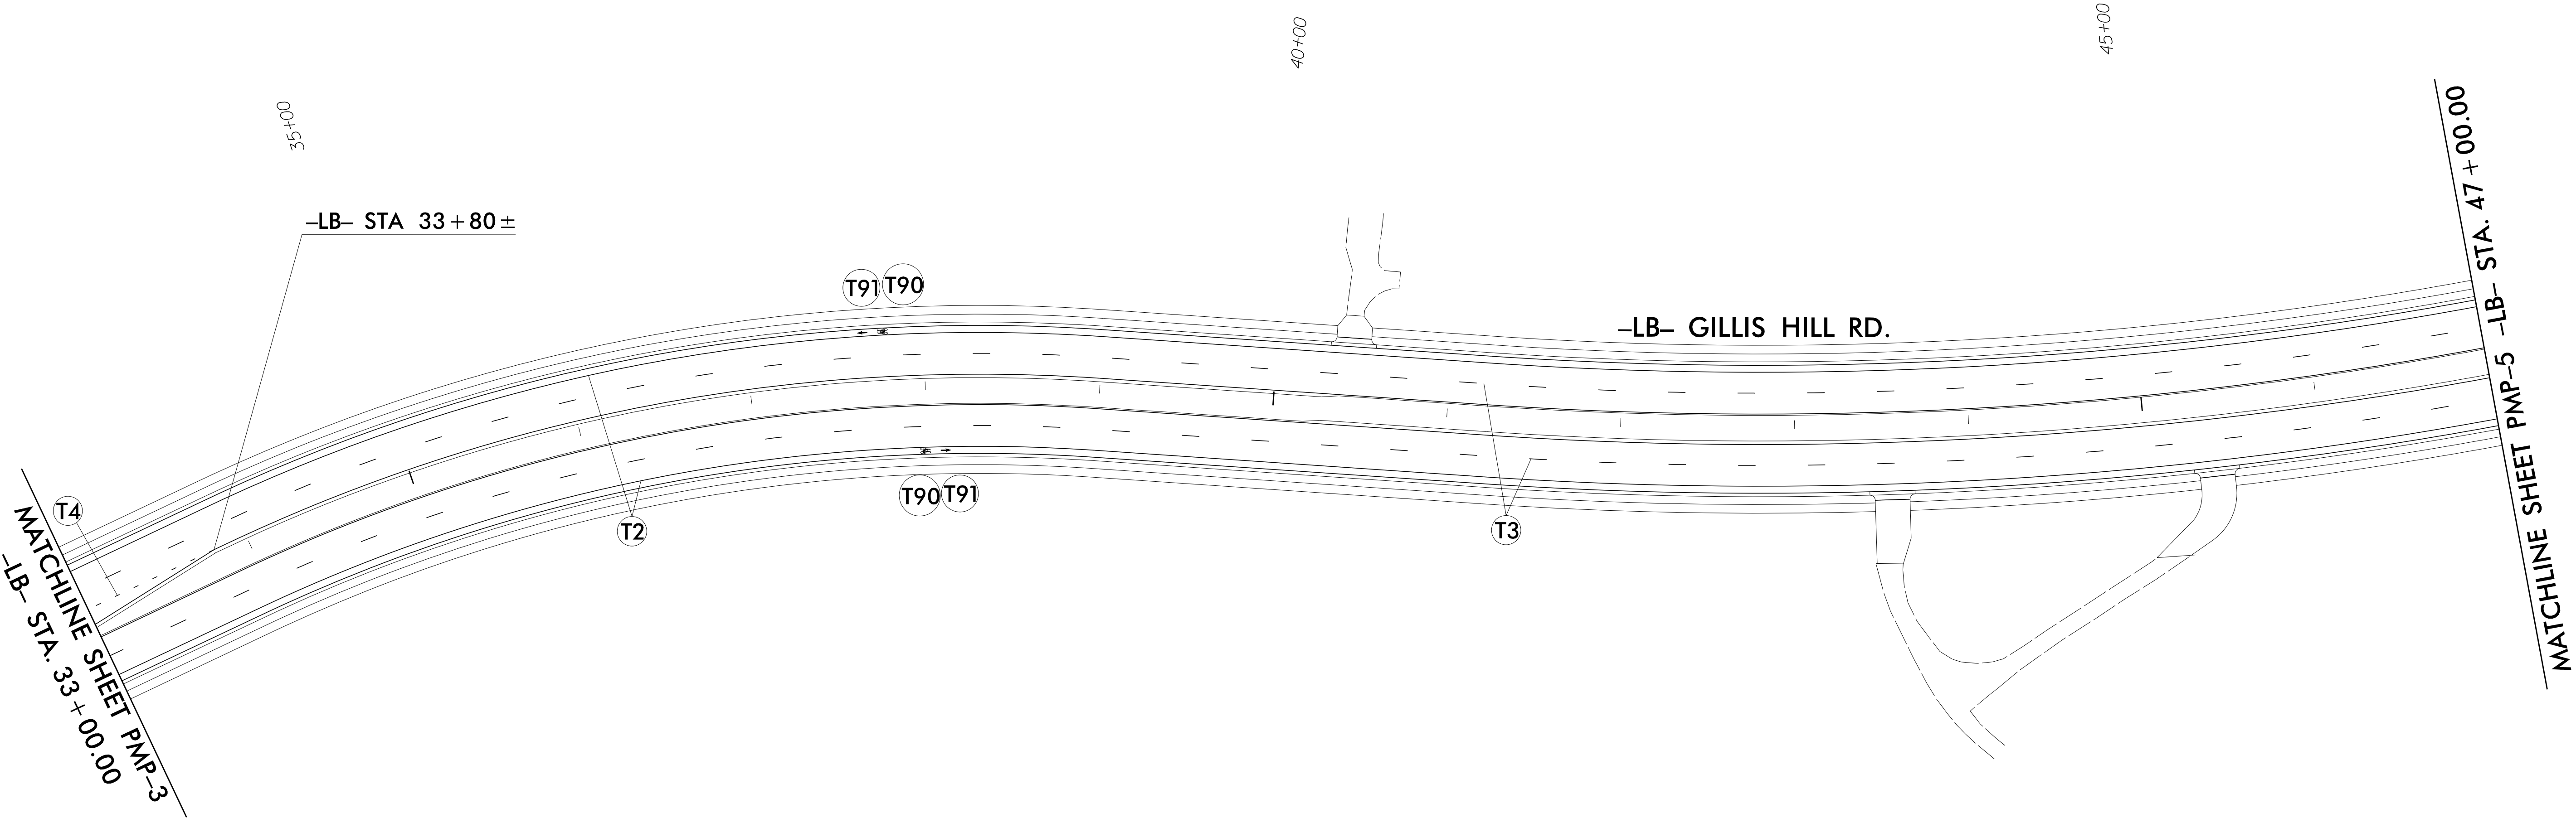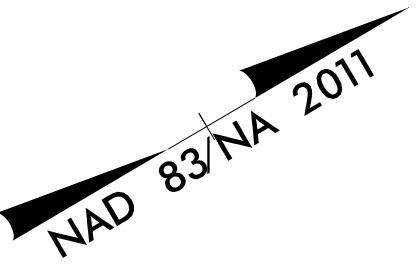


PAVEMENT MARKING DETAIL

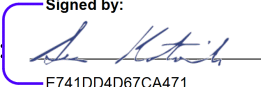
TIP NO.	SHEET NO.
U-5798B	PMP-5
APPROVED:  Signed by: DATE: 6/11/2025	
SEAL: 	
DOCUMENT NOT CONSIDERED FINAL UNLESS ALL SIGNATURES COMPLETED	

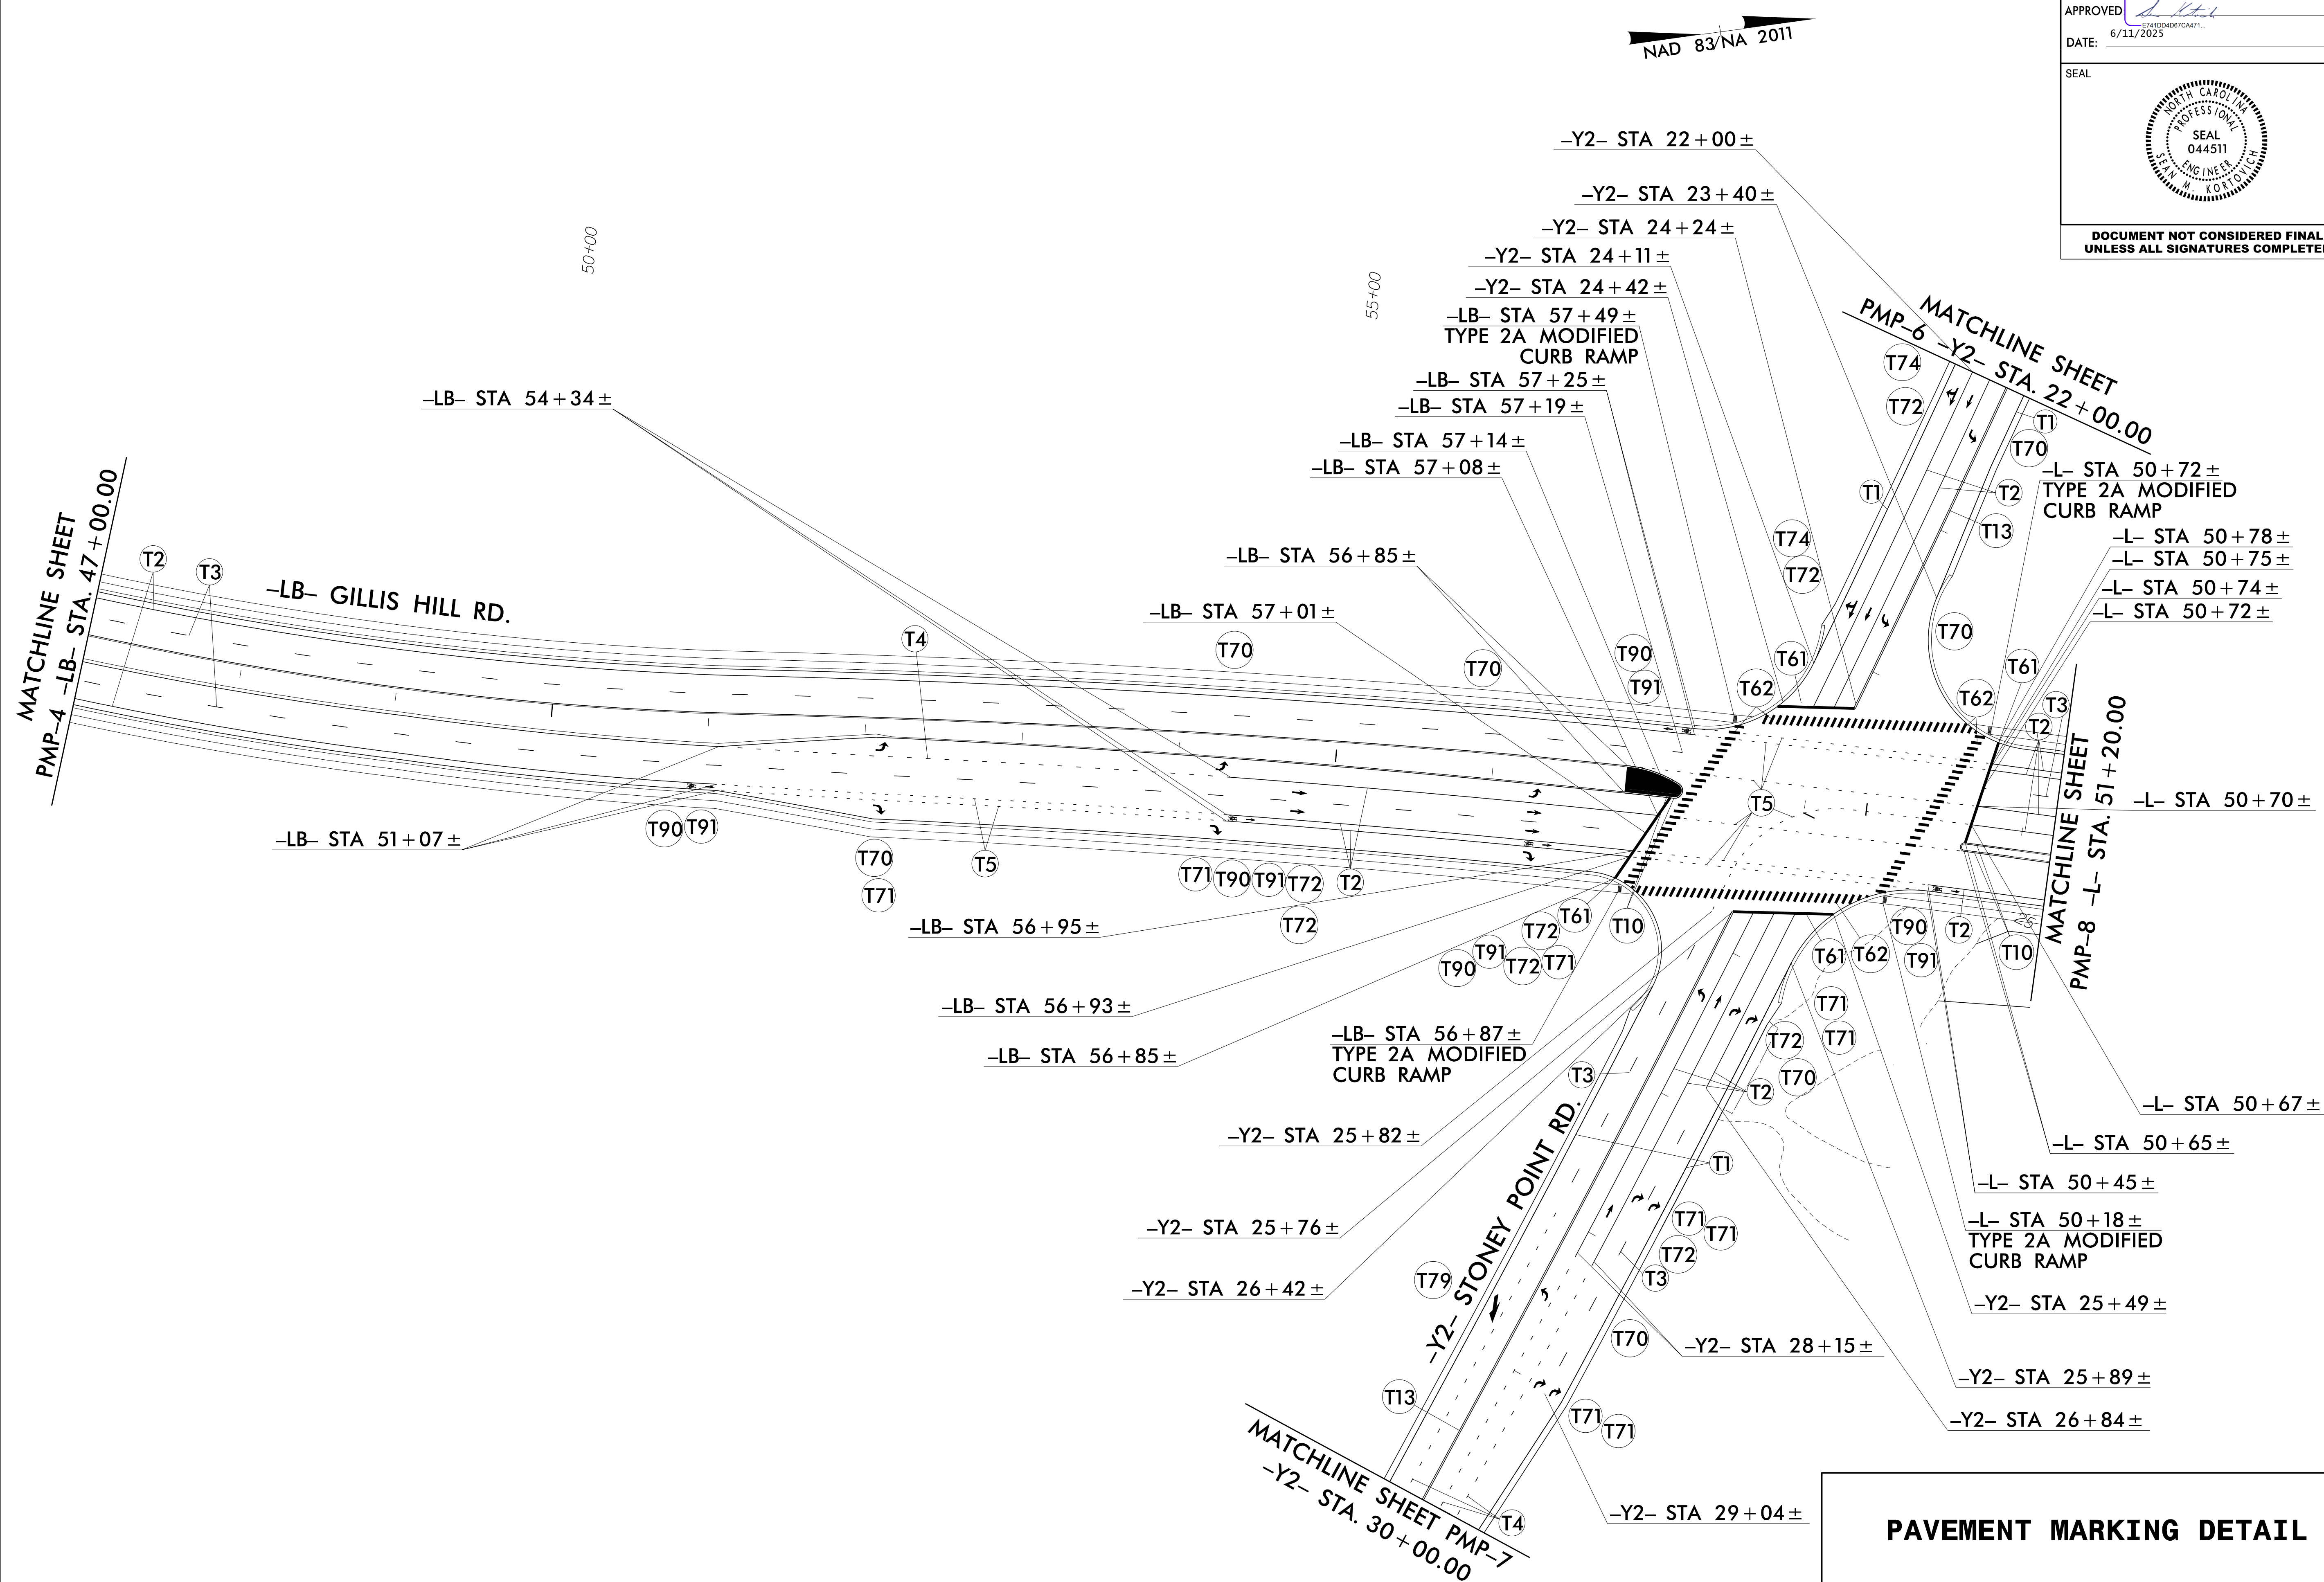


PAVEMENT MARKING DETAIL


6/3/2025
R:\Traffic\Delineation\U5798B\U5798B.pmp_prop_dtl04.dgn
User:AvgerinN

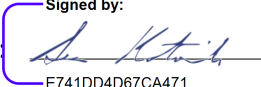TIP NO.	SHEET NO.
U - 5798B	PMP - 6
APPROVED:  Signed by: DATE: 6/11/2025	
SEAL 	
DOCUMENT NOT CONSIDERED FINAL UNLESS ALL SIGNATURES COMPLETED	

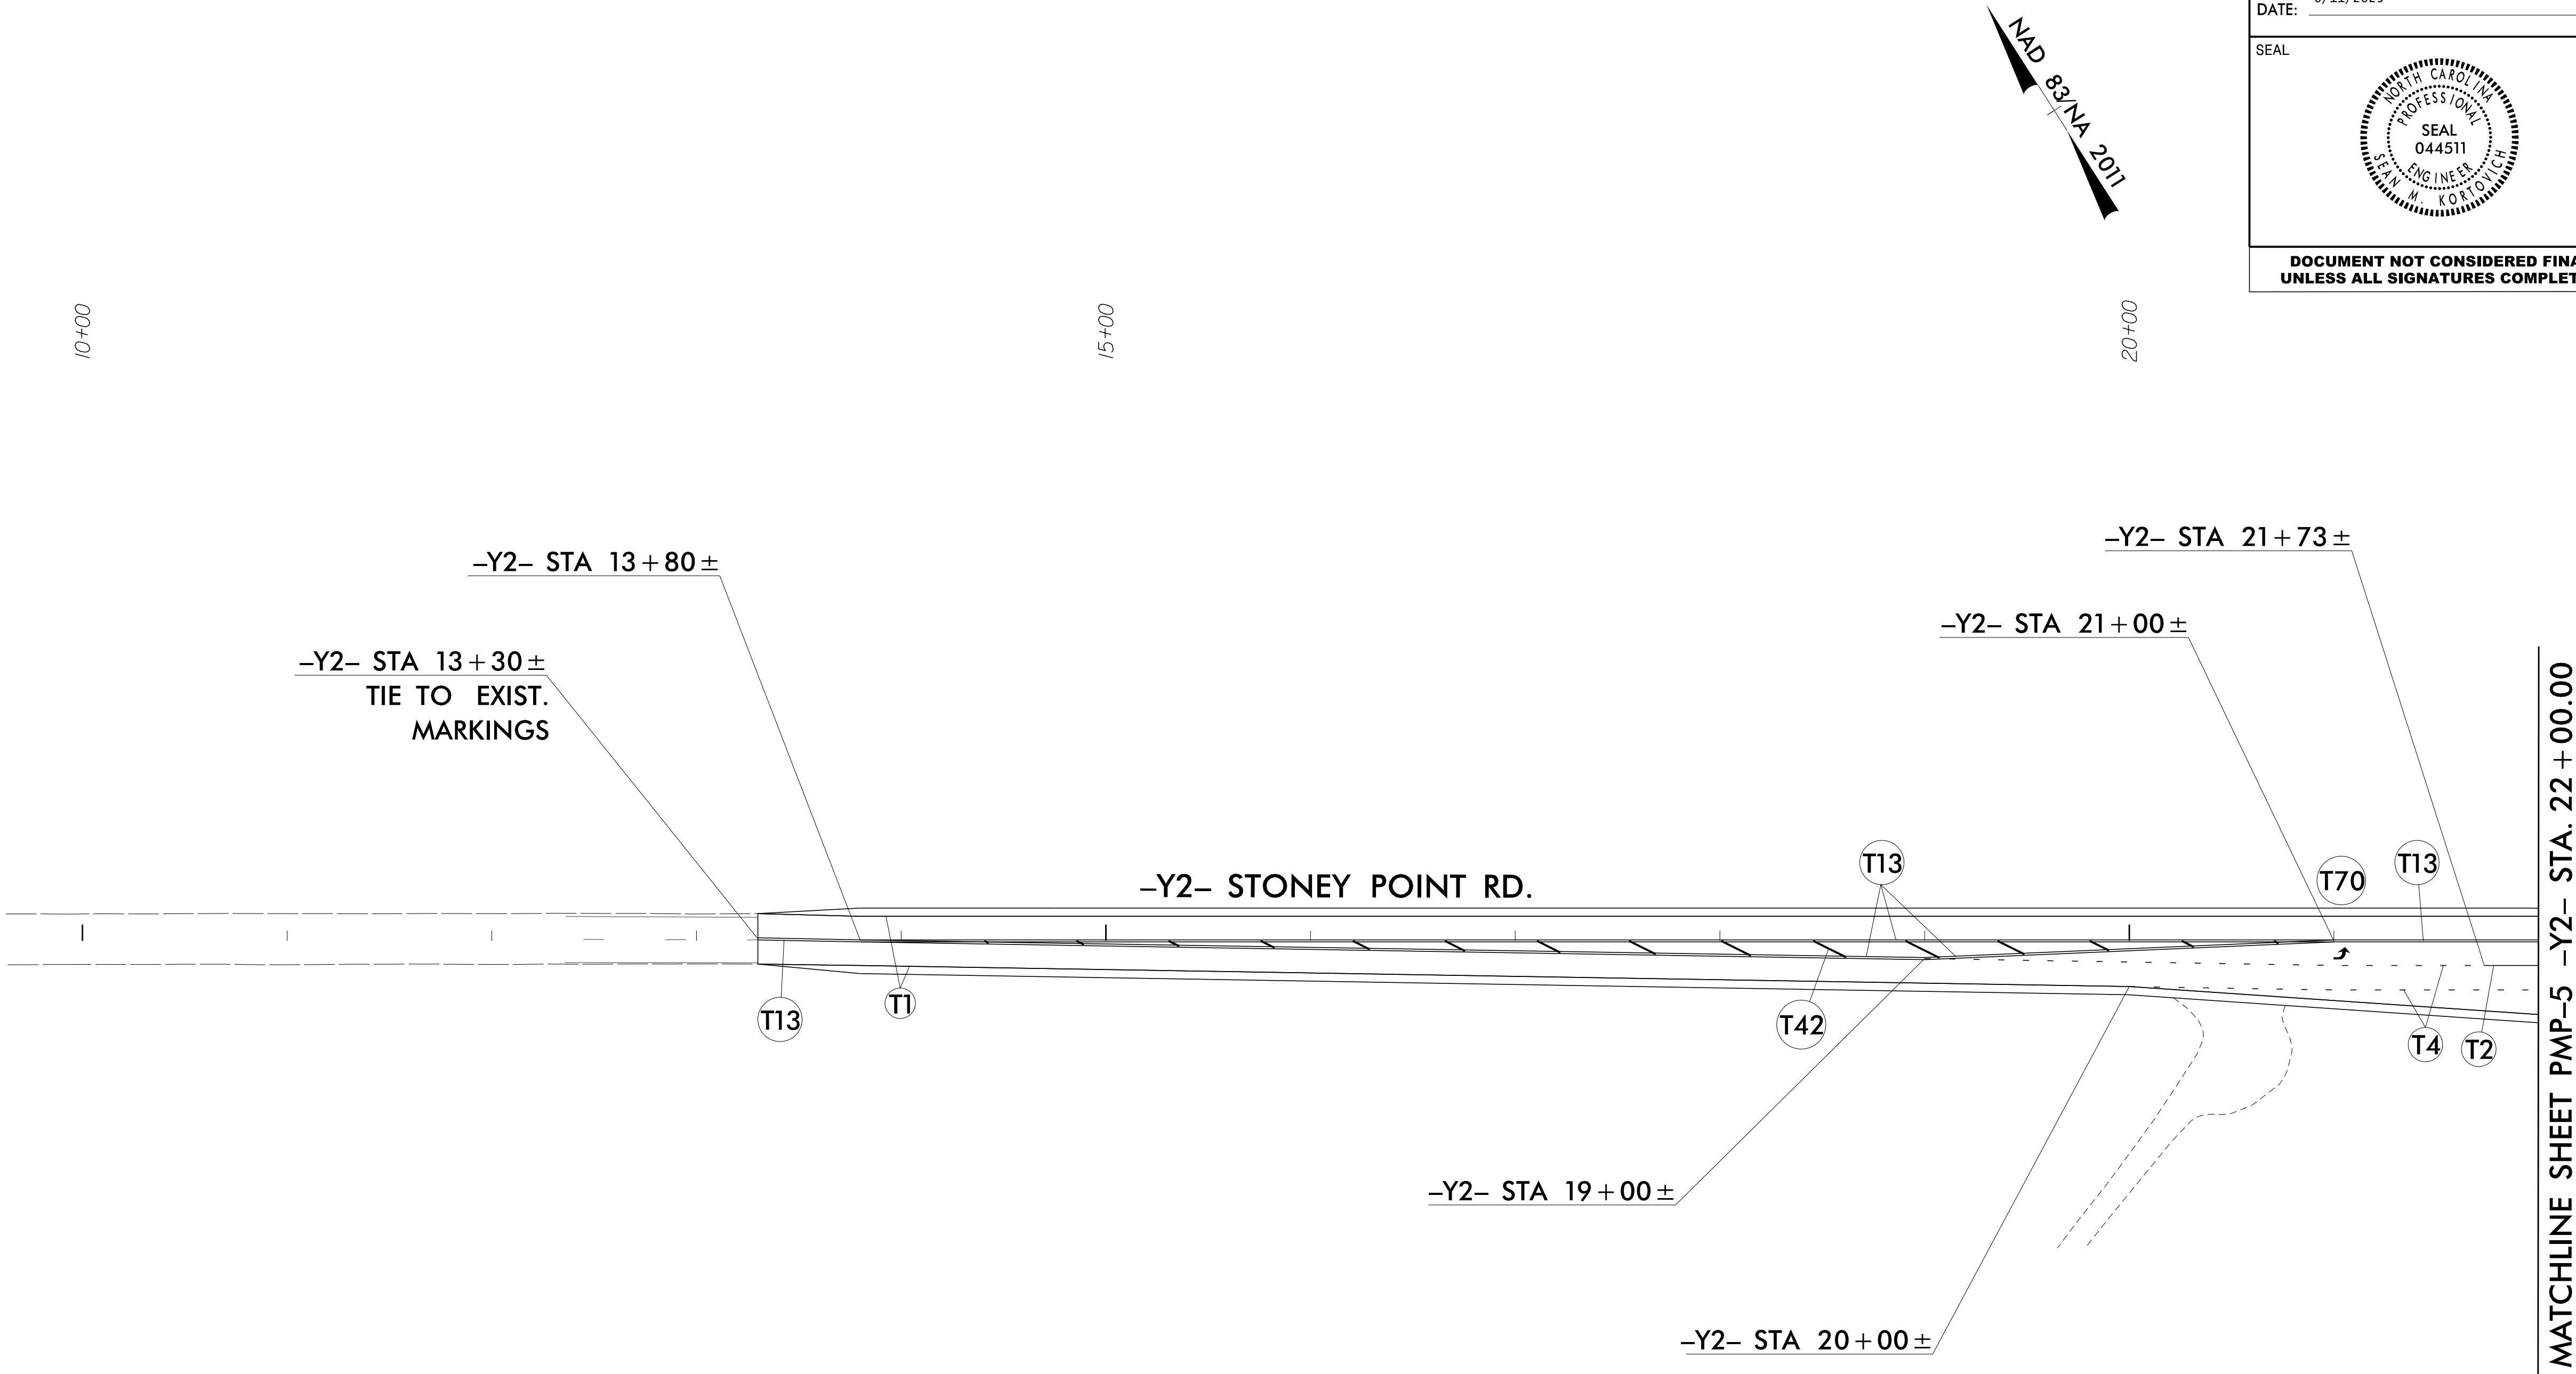



PAVEMENT MARKING DETAIL

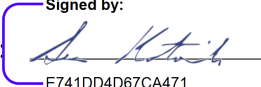TIP NO.	SHEET NO.
U - 5798B	PMP - 7
APPROVED:  Signed by: DATE: 6/11/2025	
SEAL 	
DOCUMENT NOT CONSIDERED FINAL UNLESS ALL SIGNATURES COMPLETED	

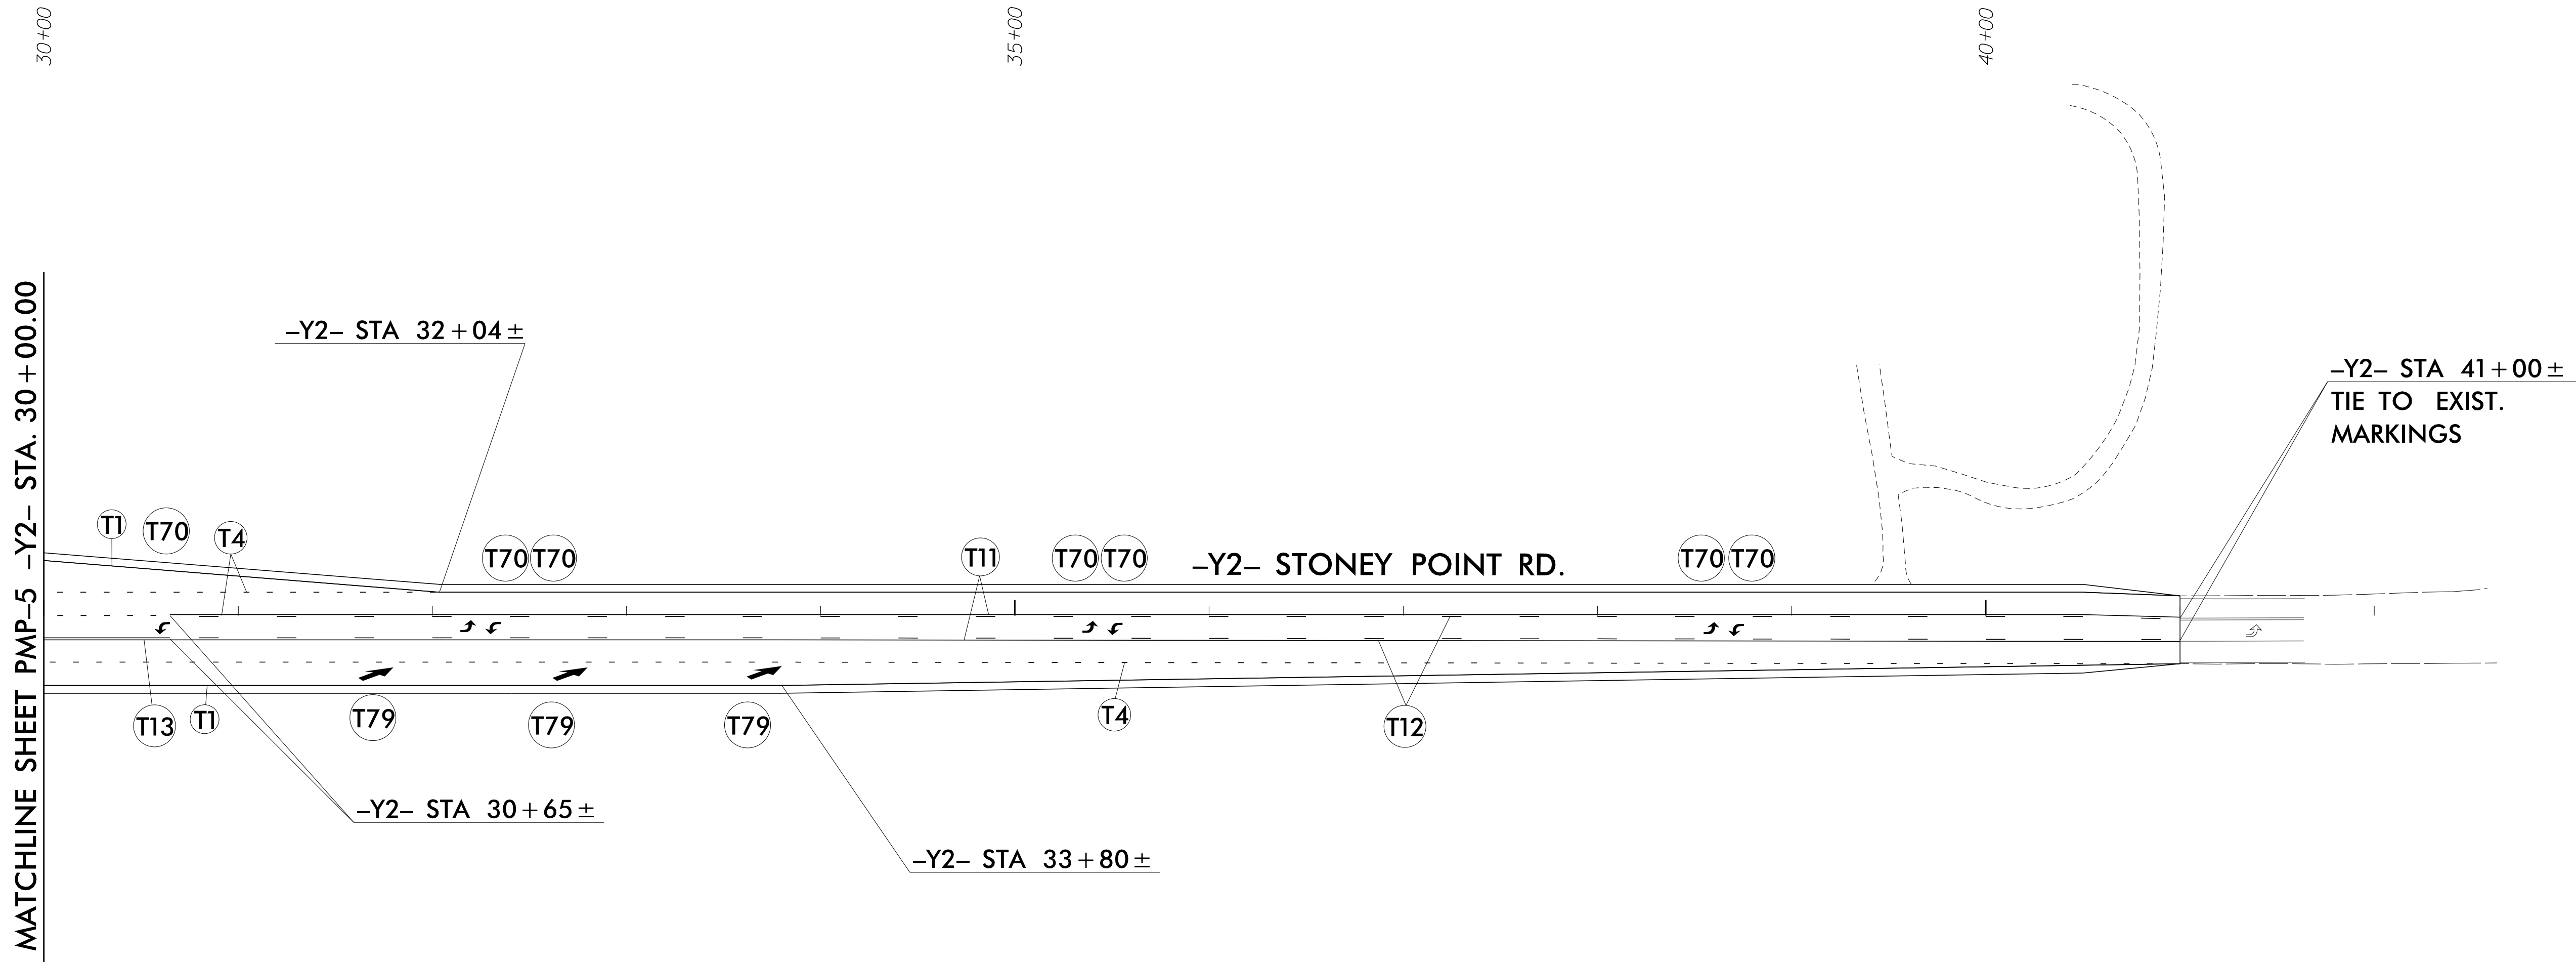

PAVEMENT MARKING DETAIL

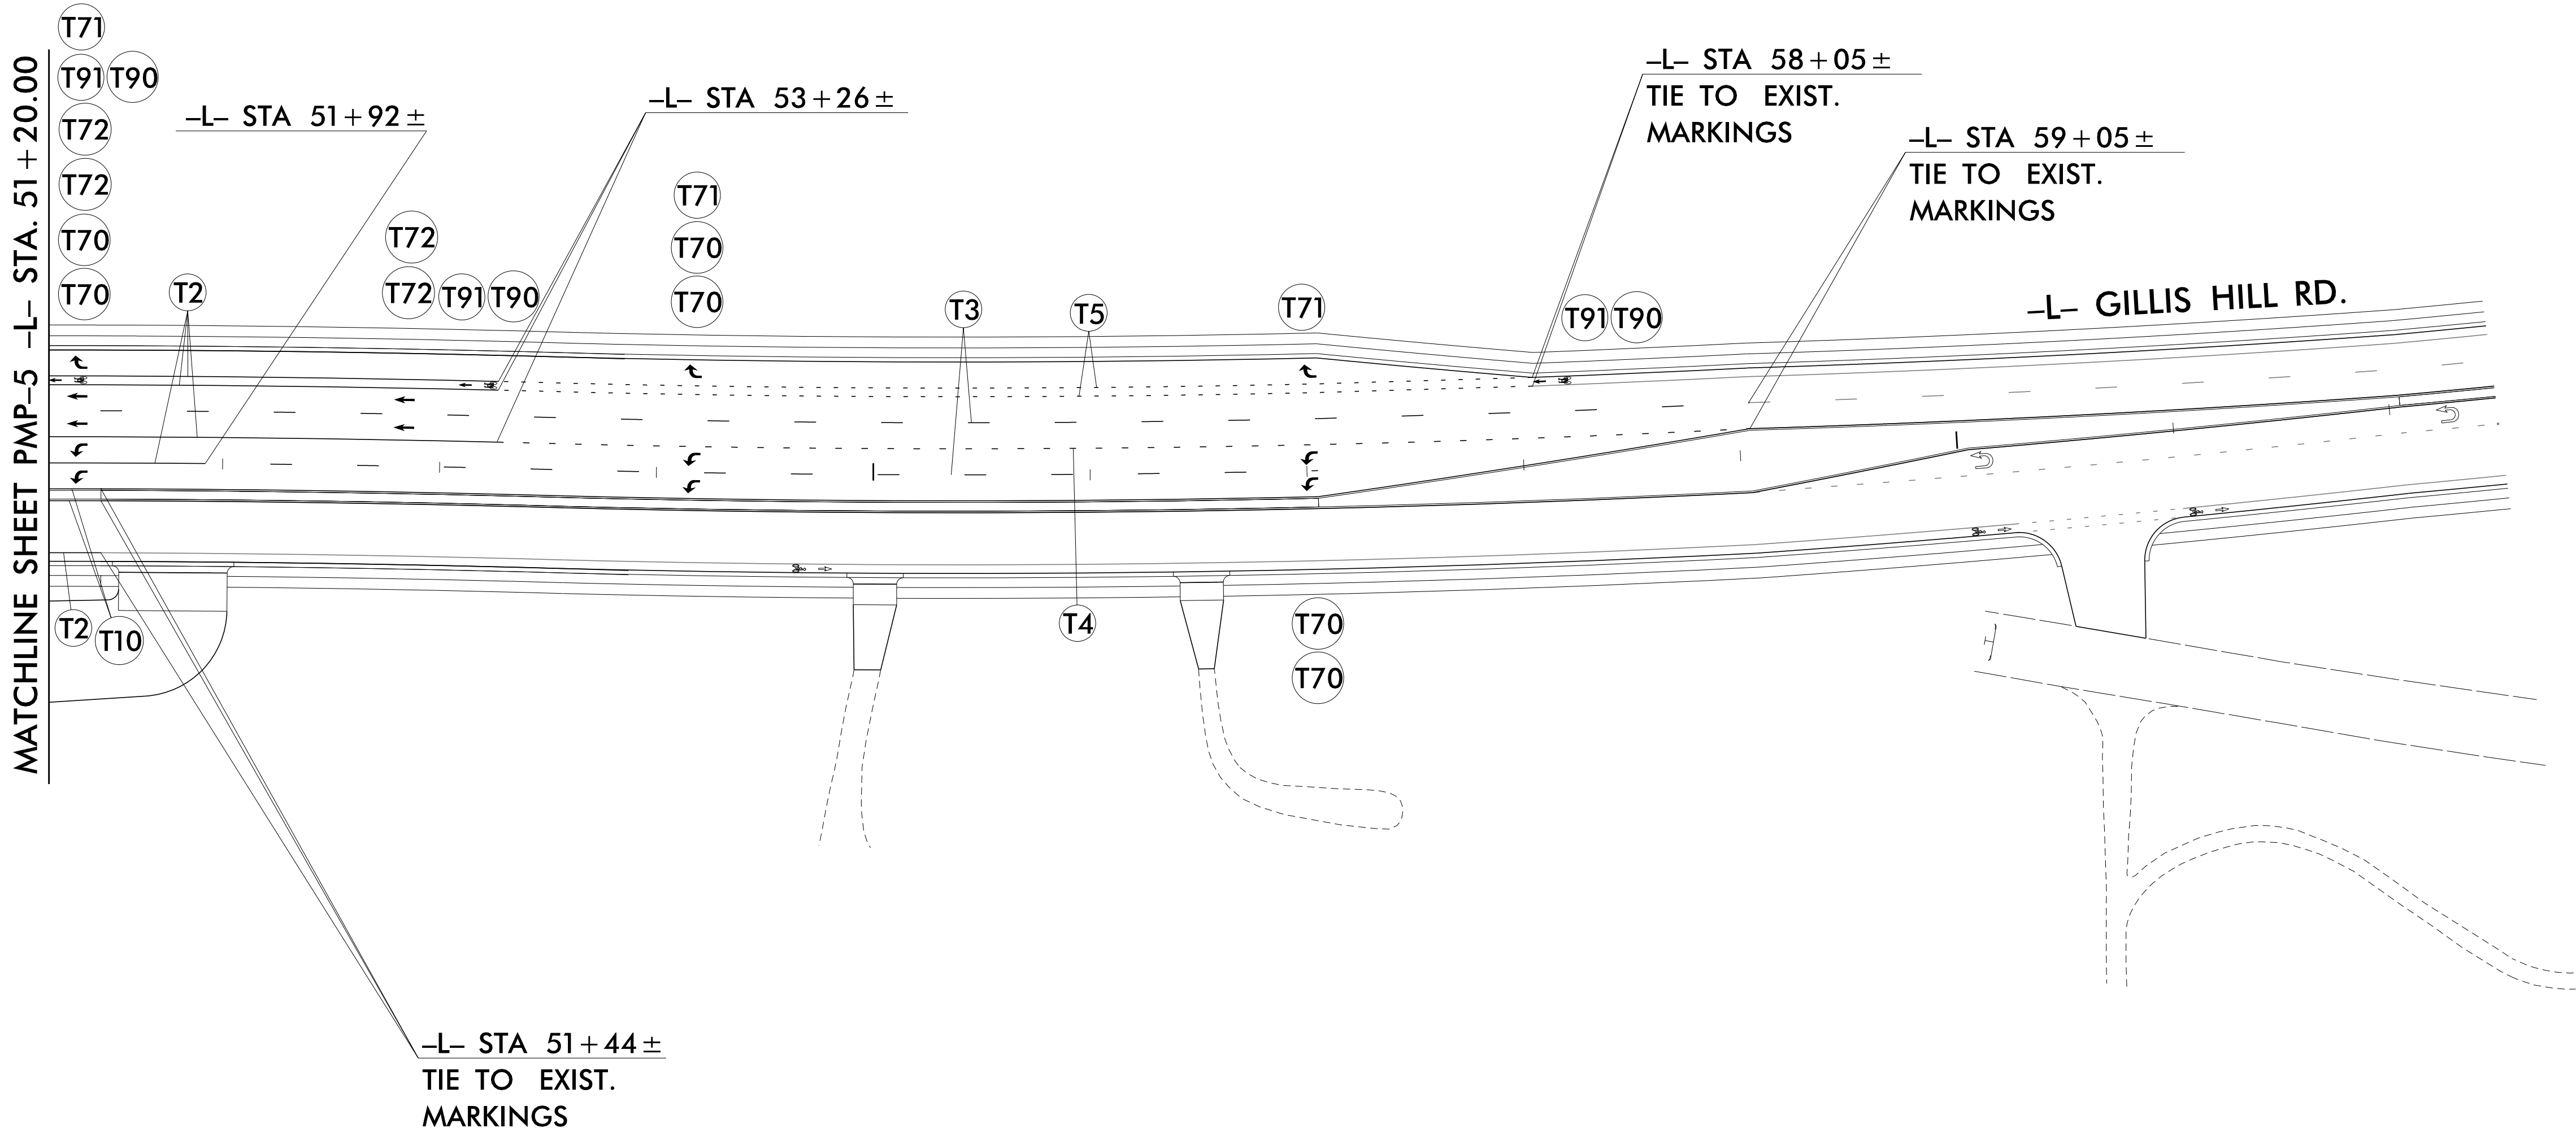

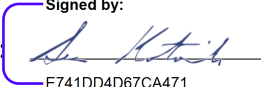TIP NO.	SHEET NO.
U-5798B	PMP-8
APPROVED:  Signed by: 6/11/2025	
DATE: 6/11/2025	
SEAL	
	
DOCUMENT NOT CONSIDERED FINAL UNLESS ALL SIGNATURES COMPLETED	