

T.I.P.: U-5798B

STATE OF NORTH CAROLINA
DEPARTMENT OF TRANSPORTATION

SIGNING PLAN
HOKE AND CUMBERLAND COUNTIES

LOCATION: SR 1102 (GILLIS HILL ROAD) FROM SR 1418 (LINDSAY ROAD) TO
NORTH OF SR 1112 (STONEY POINT ROAD). WIDEN TO MULTI-LANES.
TYPE OF WORK: PAVING, GRADING, DRAINAGE, CULVERT, WALLS, AND SIGNALS.

ROADWAY STANDARD DRAWING

THE FOLLOWING ROADWAY STANDARDS AS APPEAR IN "ROADWAY STANDARD DRAWINGS" -
PROJECT SERVICES UNIT - N.C. DEPARTMENT OF TRANSPORTATION - RALEIGH, N.C.,
DATED JANUARY 2024 ARE APPLICABLE TO THIS PROJECT AND BY REFERENCE HEREBY ARE
CONSIDERED A PART OF THESE PLANS:

STD. NO.	TITLE
904.10	ORIENTATION OF GROUND MOUNTED SIGNS
904.50	MOUNTING OF TYPE 'D', 'E' AND 'F' SIGNS ON 'U' CHANNEL POSTS

GENERAL NOTES

- SIGNS FURNISHED BY STATE.
- CONFIRM IN WRITING AT LEAST 4 MONTHS IN ADVANCE, THE ACTUAL DATE THE STATE FURNISHED SIGNS WILL BE REQUIRED.
- ALL TYPE 'D' SIGNS SHALL BE MOUNTED ON TWO U-CHANNEL POSTS UNLESS OTHERWISE INDICATED ON THE PLANS.
- IF REMOVAL OR RELOCATION OF SIGNS ON PRIVATE STREET (NON-STATE MAINTAINED) IS REQUIRED DUE TO CONSTRUCTION, THE CONTRACTOR SHALL INFORM THE ENGINEER. THE WORK WILL BE COMPLETED BY OTHERS.
- WHEN NOT STATIONED OR DIMENSIONED ON PLANS, ALL 'E' AND 'F' SIGNS SHALL BE FIELD LOCATED BY THE ENGINEER
- ALL EXISTING SIGNS ON "U" CHANNEL POST WITHIN THE PROJECT LIMITS SHALL BE REMOVED AND DISPOSED OF UNLESS OTHERWISE NOTED ON PLANS.
- WHEN EXISTING SIGNS ARE REMOVED AND INSTALLED ON NEW SUPPORTS, THE RE-ERECTION SHALL IMMEDIATELY FOLLOW THE REMOVAL.
- THE BACKGROUND FOR TYPE E & F SIGNS SHALL BE TYPE C REFLECTIVE SHEETING.
- SEE ROADWAY PLANS FOR GUARD/GUIDE RAIL DETAILS.

SUMMARY OF QUANTITIES


ITEM NO.		ITEM DESCRIPTION	QUANTITY	UNIT
DESC. NO.	SECT. NO.			
4072000000	903	SUPPORTS, 3 LB STEEL U-CHANNEL	240	L.F.
4102000000	904	SIGN ERECTION, TYPE E	24	EA.
4116100000	904	SIGN ERECTION, RELOCATE SIGN TYPE D	6	EA.
4155000000	907	DISPOSAL OF SIGN SYSTEM, U-CHANNEL	20	EA.
4192000000	907	DISPOSAL OF SUPPORT, U-CHANNEL	4	EA.

INDEX

SHEET NO.	DESCRIPTION
SIGN-1	TITLE SHEET
SIGN-2	E SHEET
SIGN-3-4	SIGN DETAIL SHEETS

PLAN SUBMITTED TO: NCDOT DIVISION 6



MITCH EATON, PE	SIGNING & DELINEATION REGIONAL ENGINEER
MATTHEW TRACEY, PE	SIGNING & DELINEATION PROJECT DESIGN ENGINEER

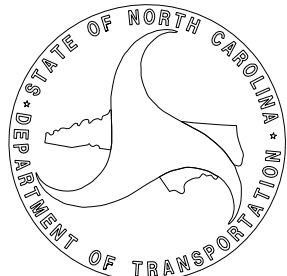

PLAN PREPARED BY: RS&H

SEAN KORTOVICH, PE	PROJECT ENGINEER
NIKI AVGERINOS, PE	PROJECT DESIGN ENGINEER

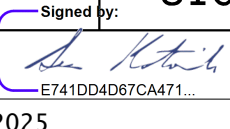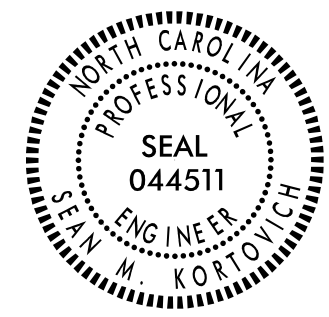

TIP NO.	SHEET NO.
U-5798B	SIGN-1
APPROVED:  6/23/2025	
DATE:	
SEAL 	
DOCUMENT NOT CONSIDERED FINAL UNLESS ALL SIGNATURES COMPLETED	

TIP NO.
U-5798B

SHEET NO.
SIGN-3


APPROVED:

E7410D4D67CA471...

DATE: 6/11/2025

SEAL

DOCUMENT NOT CONSIDERED FINAL
UNLESS ALL SIGNATURES COMPLETED

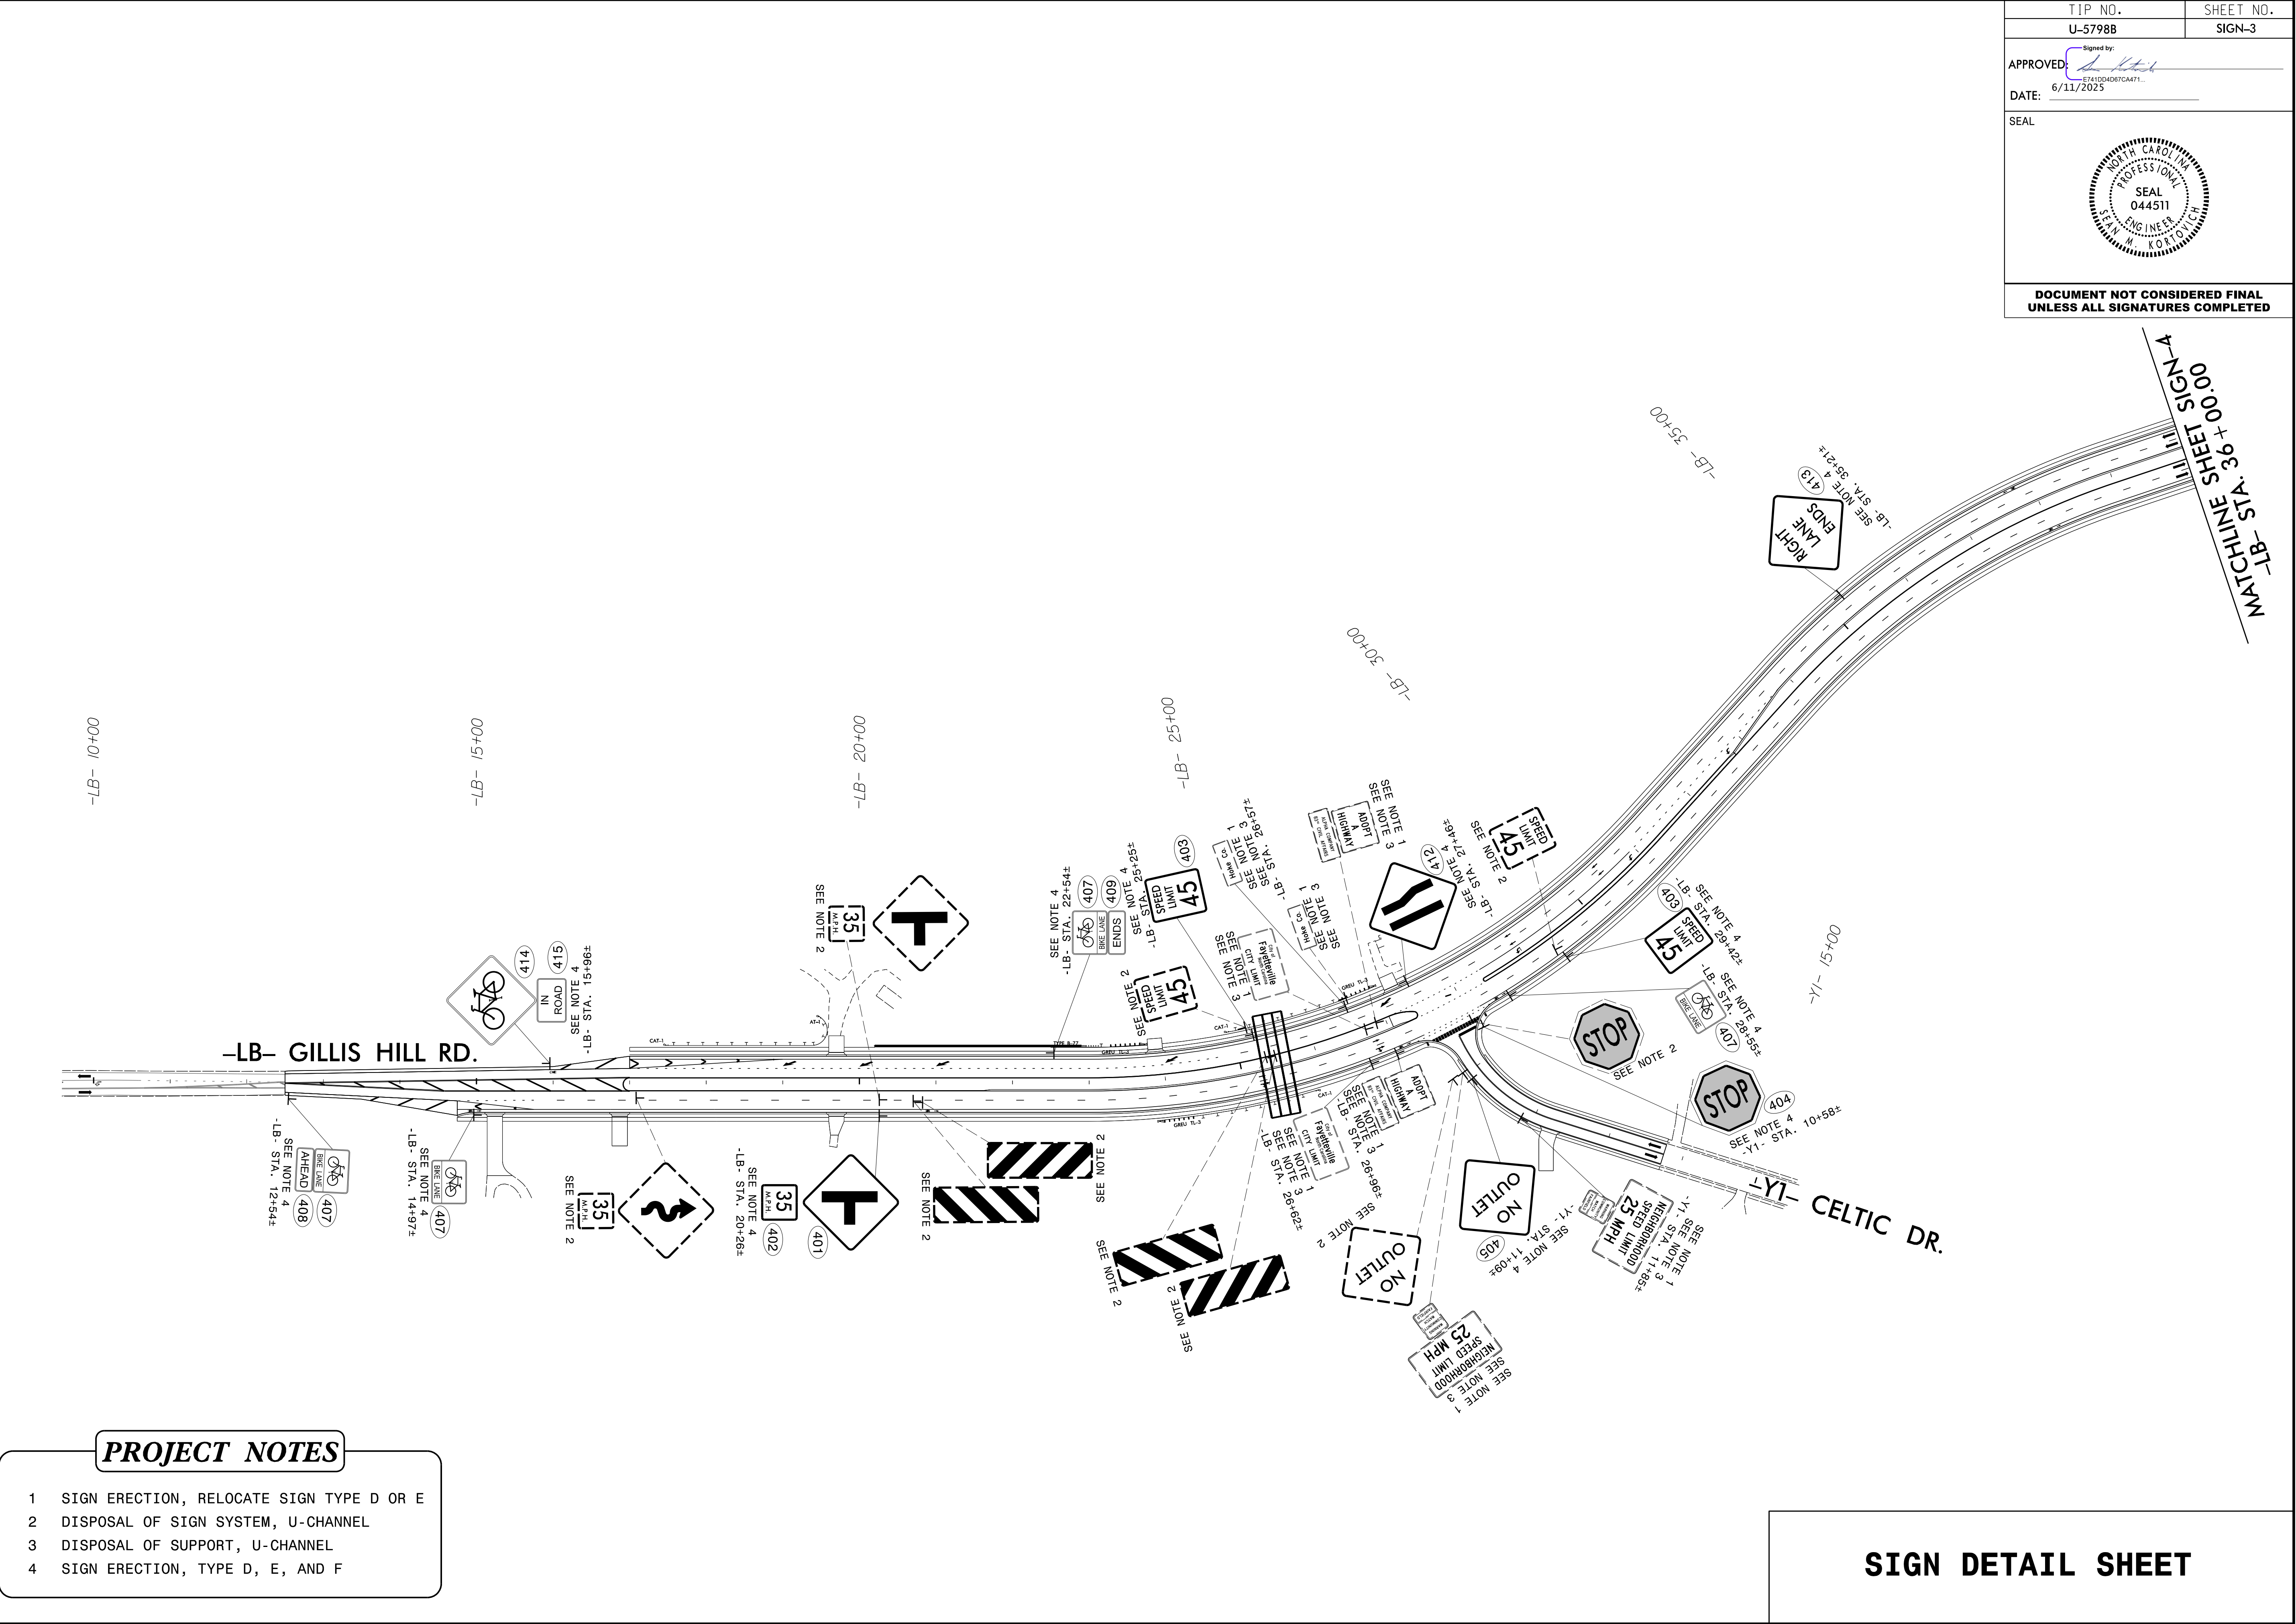




4/4/2025
P:\Traffic\Signing\CADD\Signing Layout Plans\U-5798B\U-5798B-sign-dtl 02.dgn
User:Rvdgermnn

PROJECT NOTES

- 1 SIGN ERECTION, RELOCATE SIGN TYPE D OR E
- 2 DISPOSAL OF SIGN SYSTEM, U-CHANNEL
- 3 DISPOSAL OF SUPPORT, U-CHANNEL
- 4 SIGN ERECTION, TYPE D, E, AND F

MATCHLINE SHEET
SIGN-3 -LB- STA. 40+00.00

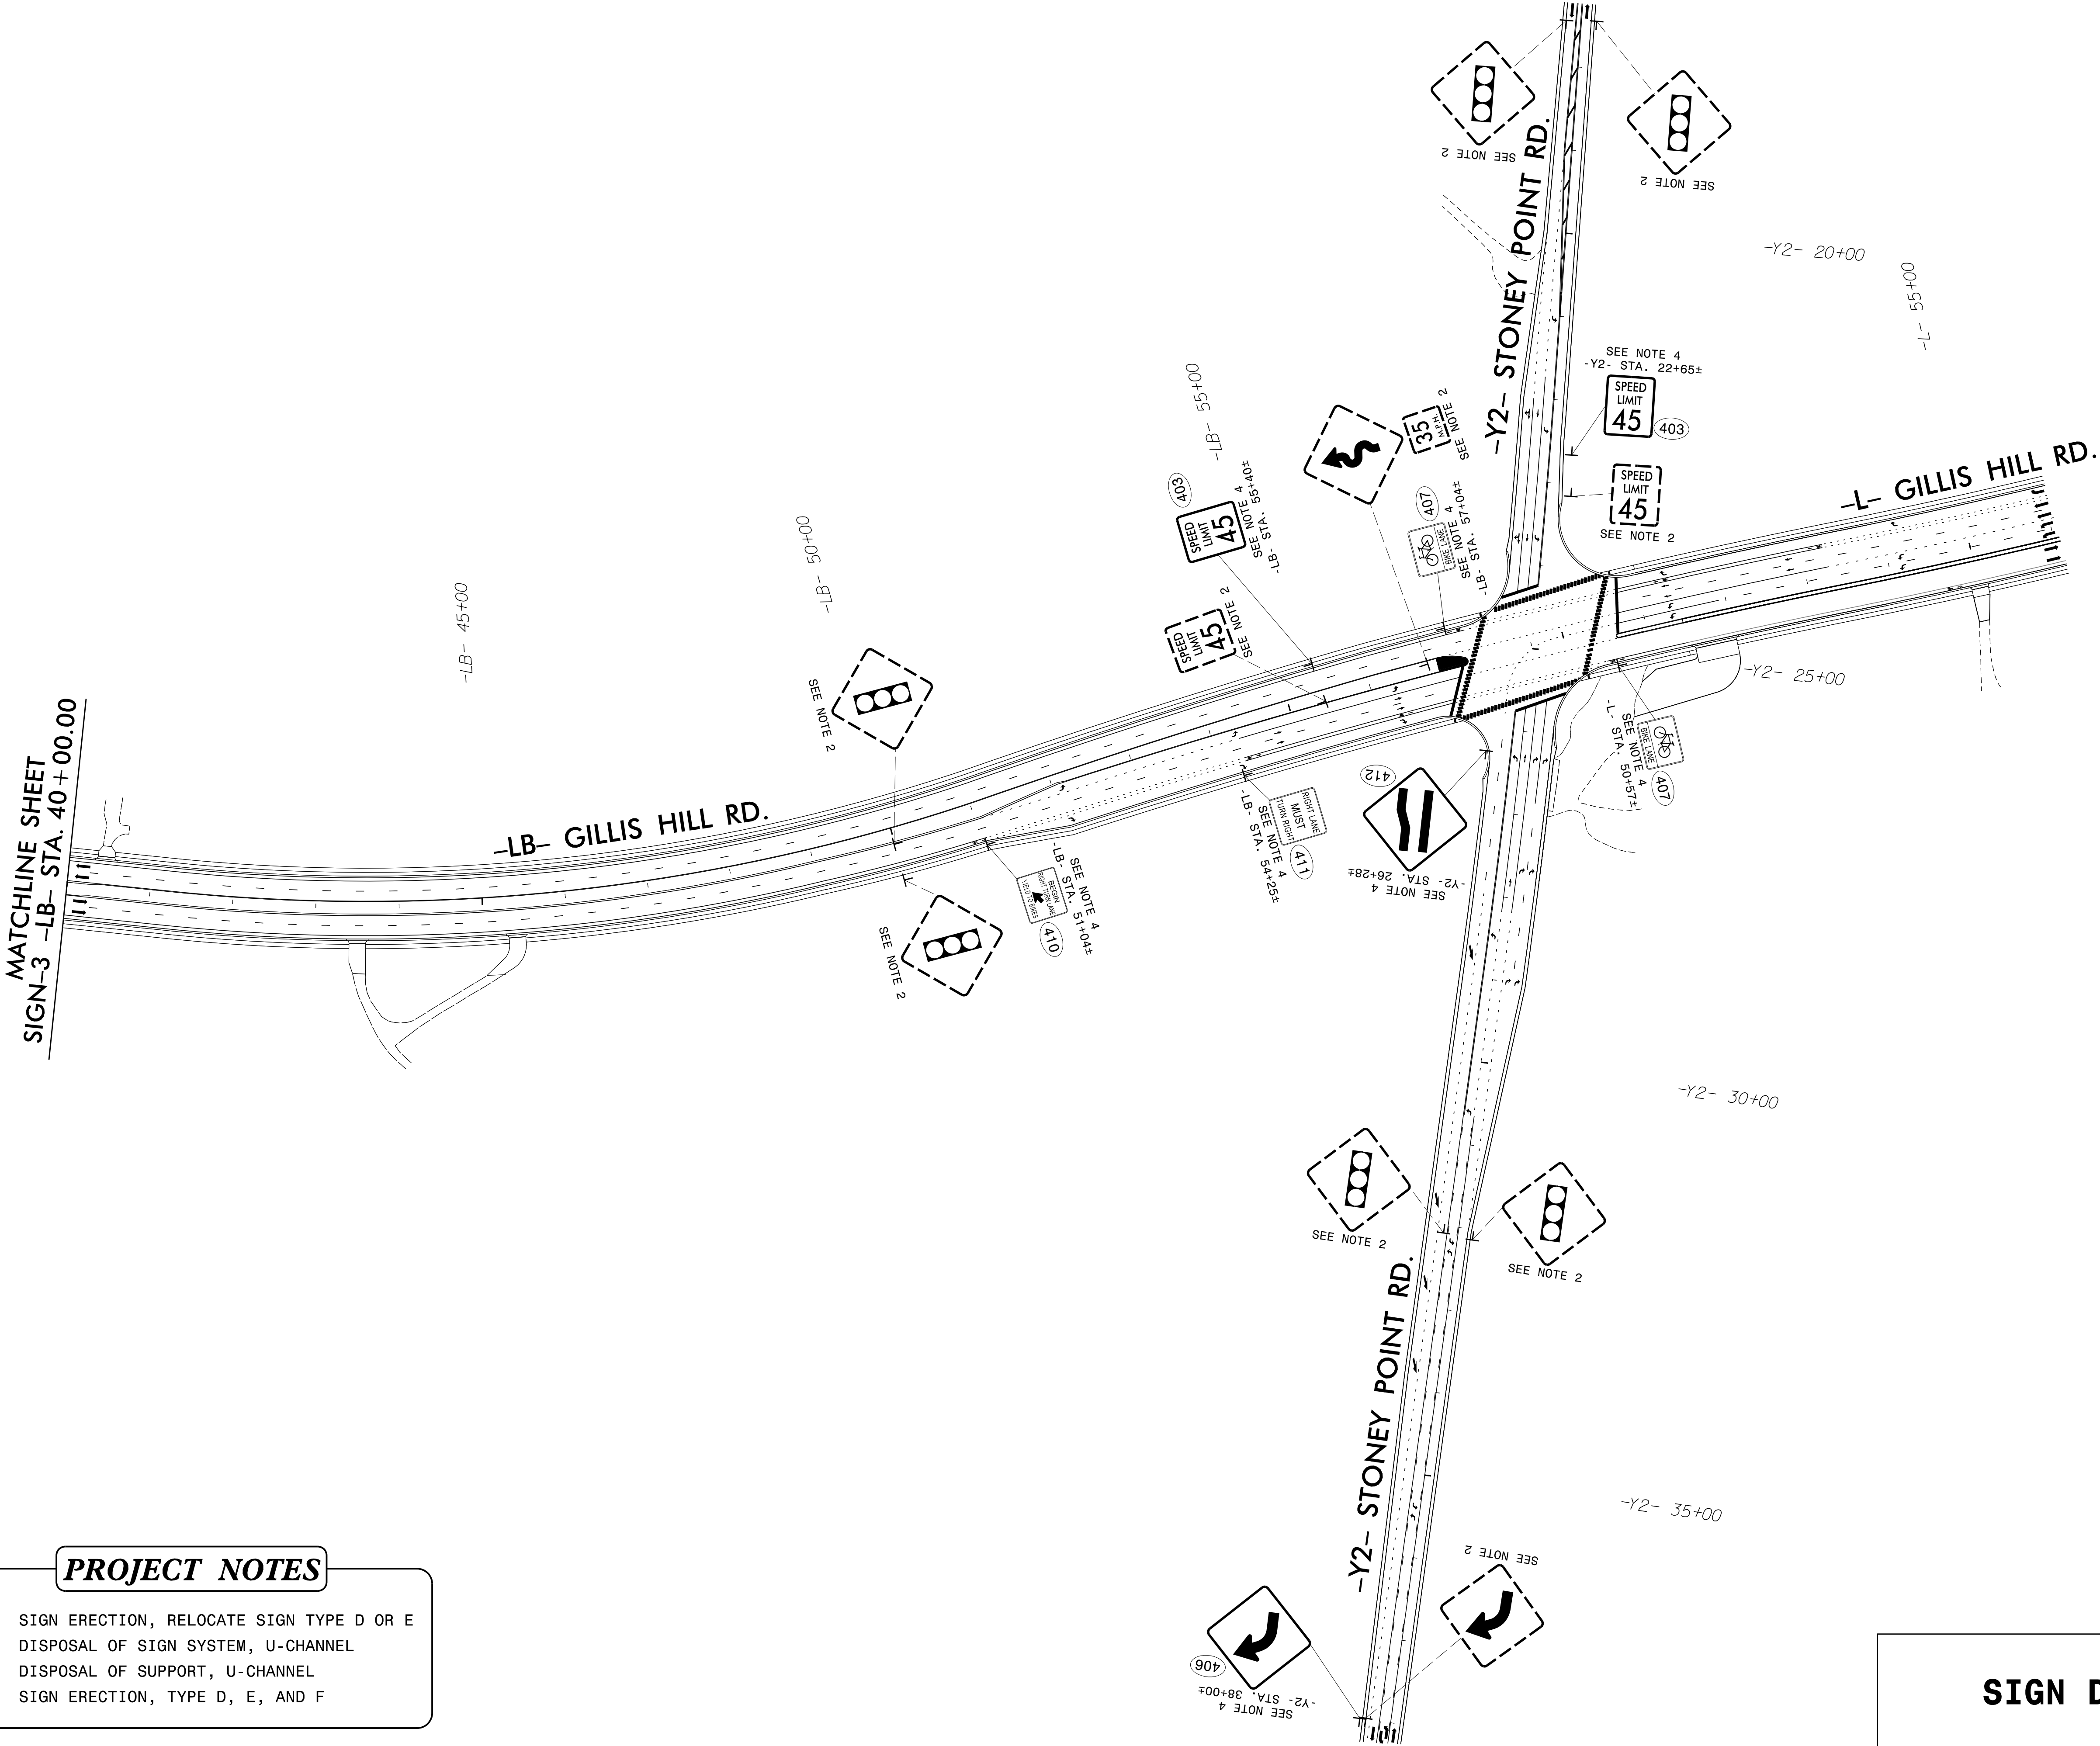

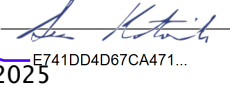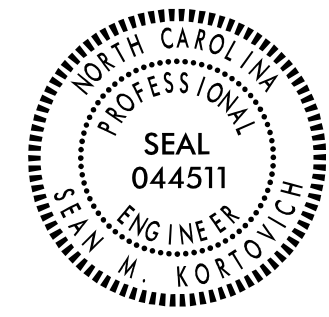TIP NO.	SHEET NO.
U-5798B	SIGN-4
APPROVED:  6/11/2025	
DATE: 6/11/2025	
SEAL 	
DOCUMENT NOT CONSIDERED FINAL UNLESS ALL SIGNATURES COMPLETED	

SIGN DETAIL SHEET