
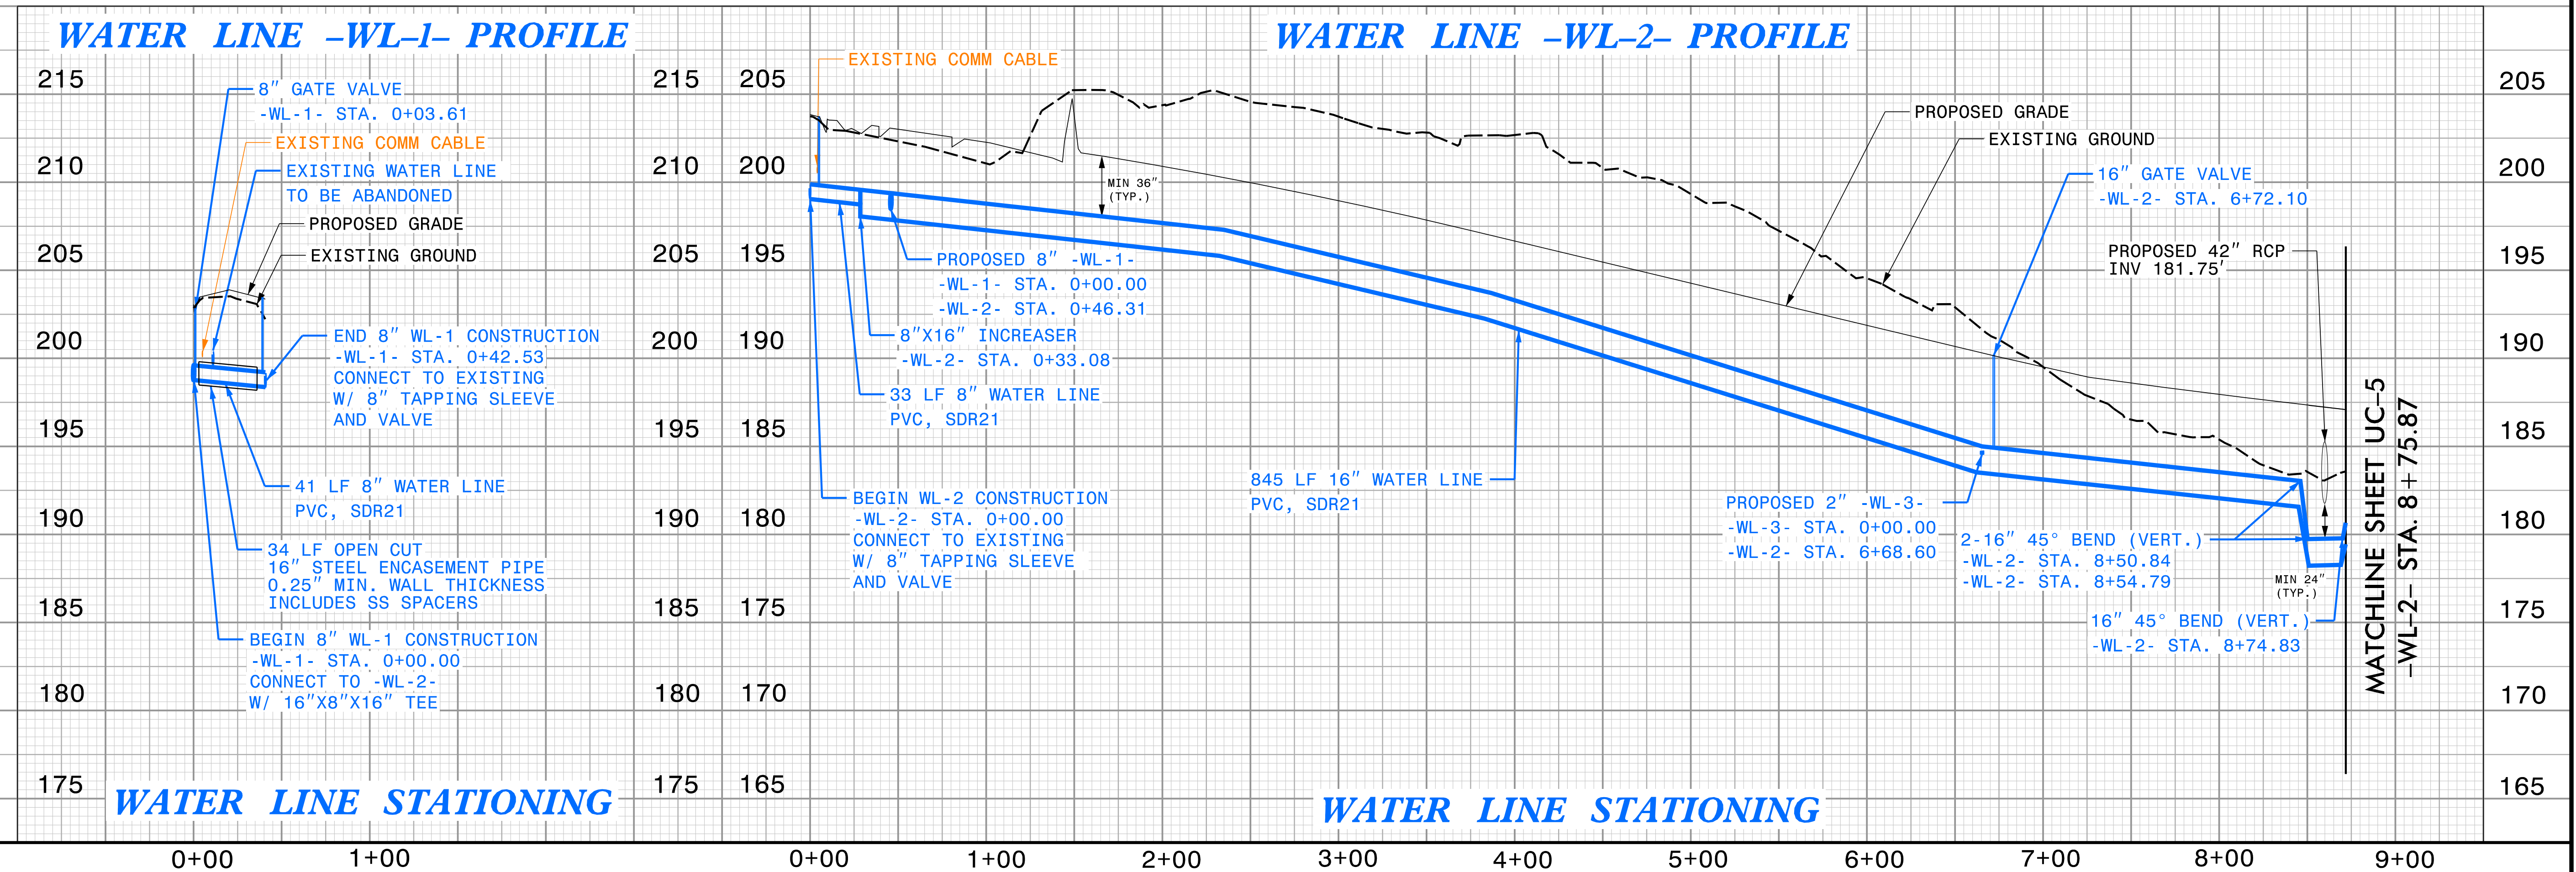



REVISIONS

THE ESTIMATED QUANTITY OF DUCTILE IRON
WATER PIPE FITTINGS ON THIS PLAN SHEET
IS 3,501 POUNDS. THE ACTUAL QUANTITY
AND TYPE OF FITTINGS WILL VARY BASED
ON FIELD CONDITIONS.

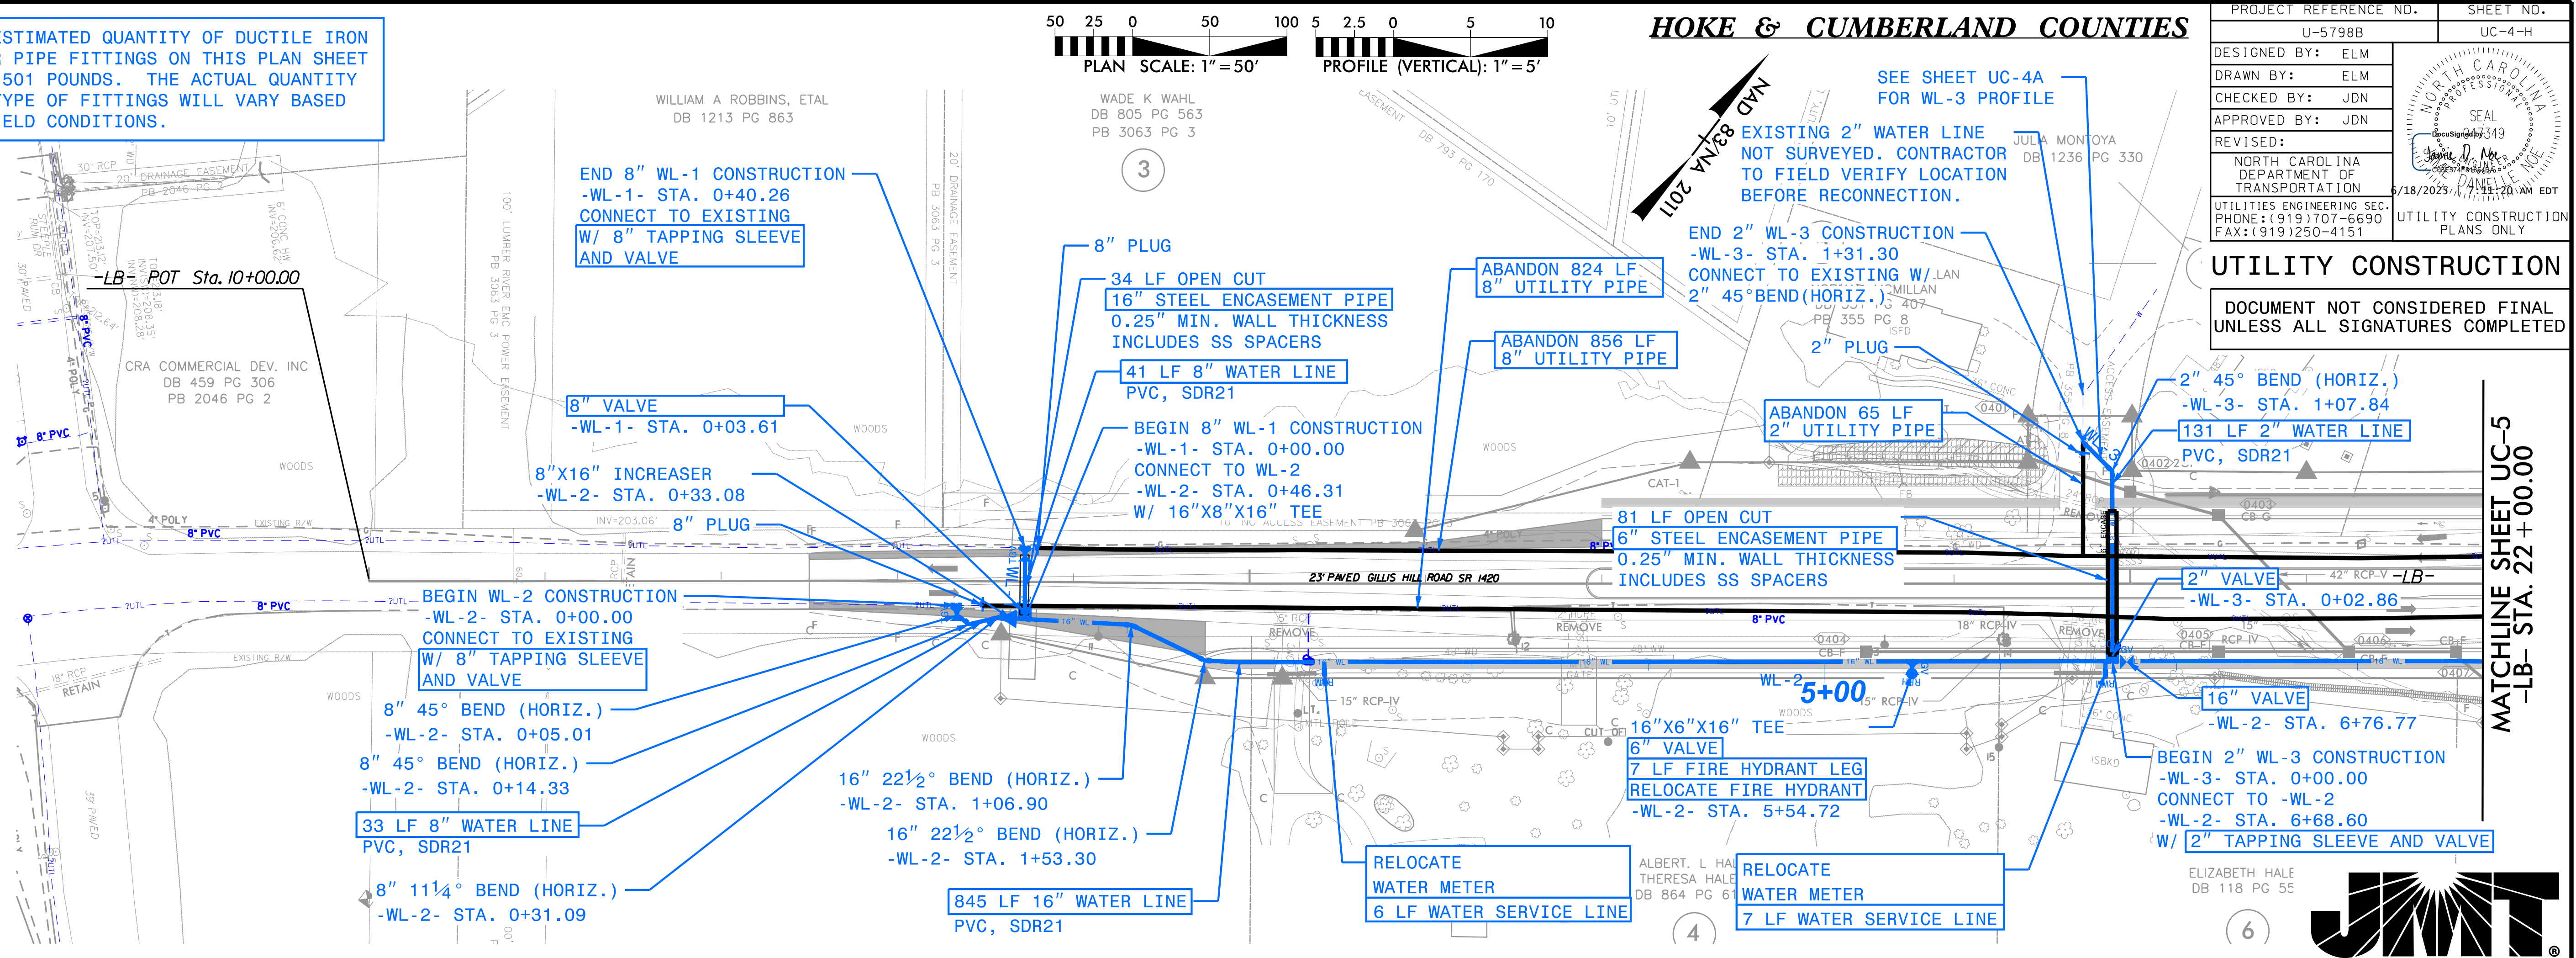

10/31/23


THE ESTIMATED QUANTITY OF DUCTILE IRON WATER PIPE FITTINGS ON THIS PLAN SHEET IS POUNDS. 52 THE ACTUAL QUANTITY AND TYPE OF FITTINGS WILL VARY BASED ON FIELD CONDITIONS.

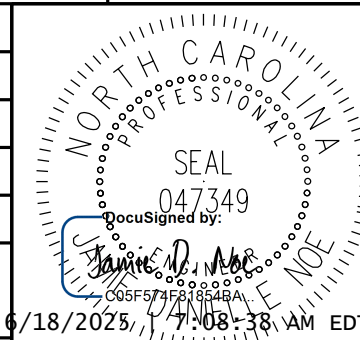PROJECT REFERENCE NO. U-5798B		SHEET NO. UC-4A-H	
DESIGNED BY: ELM		NORTH CAROLINA DEPARTMENT OF TRANSPORTATION	
DRAWN BY: ELM			
CHECKED BY: JDN			
APPROVED BY: JDN			
REVISED:		UTILITY CONSTRUCTION PLANS ONLY	
NORTH CAROLINA DEPARTMENT OF TRANSPORTATION		UTILITY CONSTRUCTION PLANS ONLY	
UTILITIES ENGINEERING SEC. PHONE: (919) 707-6690 FAX: (919) 250-4151		UTILITY CONSTRUCTION PLANS ONLY	

UTILITY CONSTRUCTION


DOCUMENT NOT CONSIDERED FINAL
UNLESS ALL SIGNATURES COMPLETED

WATER LINE -WL-3- PROFILE

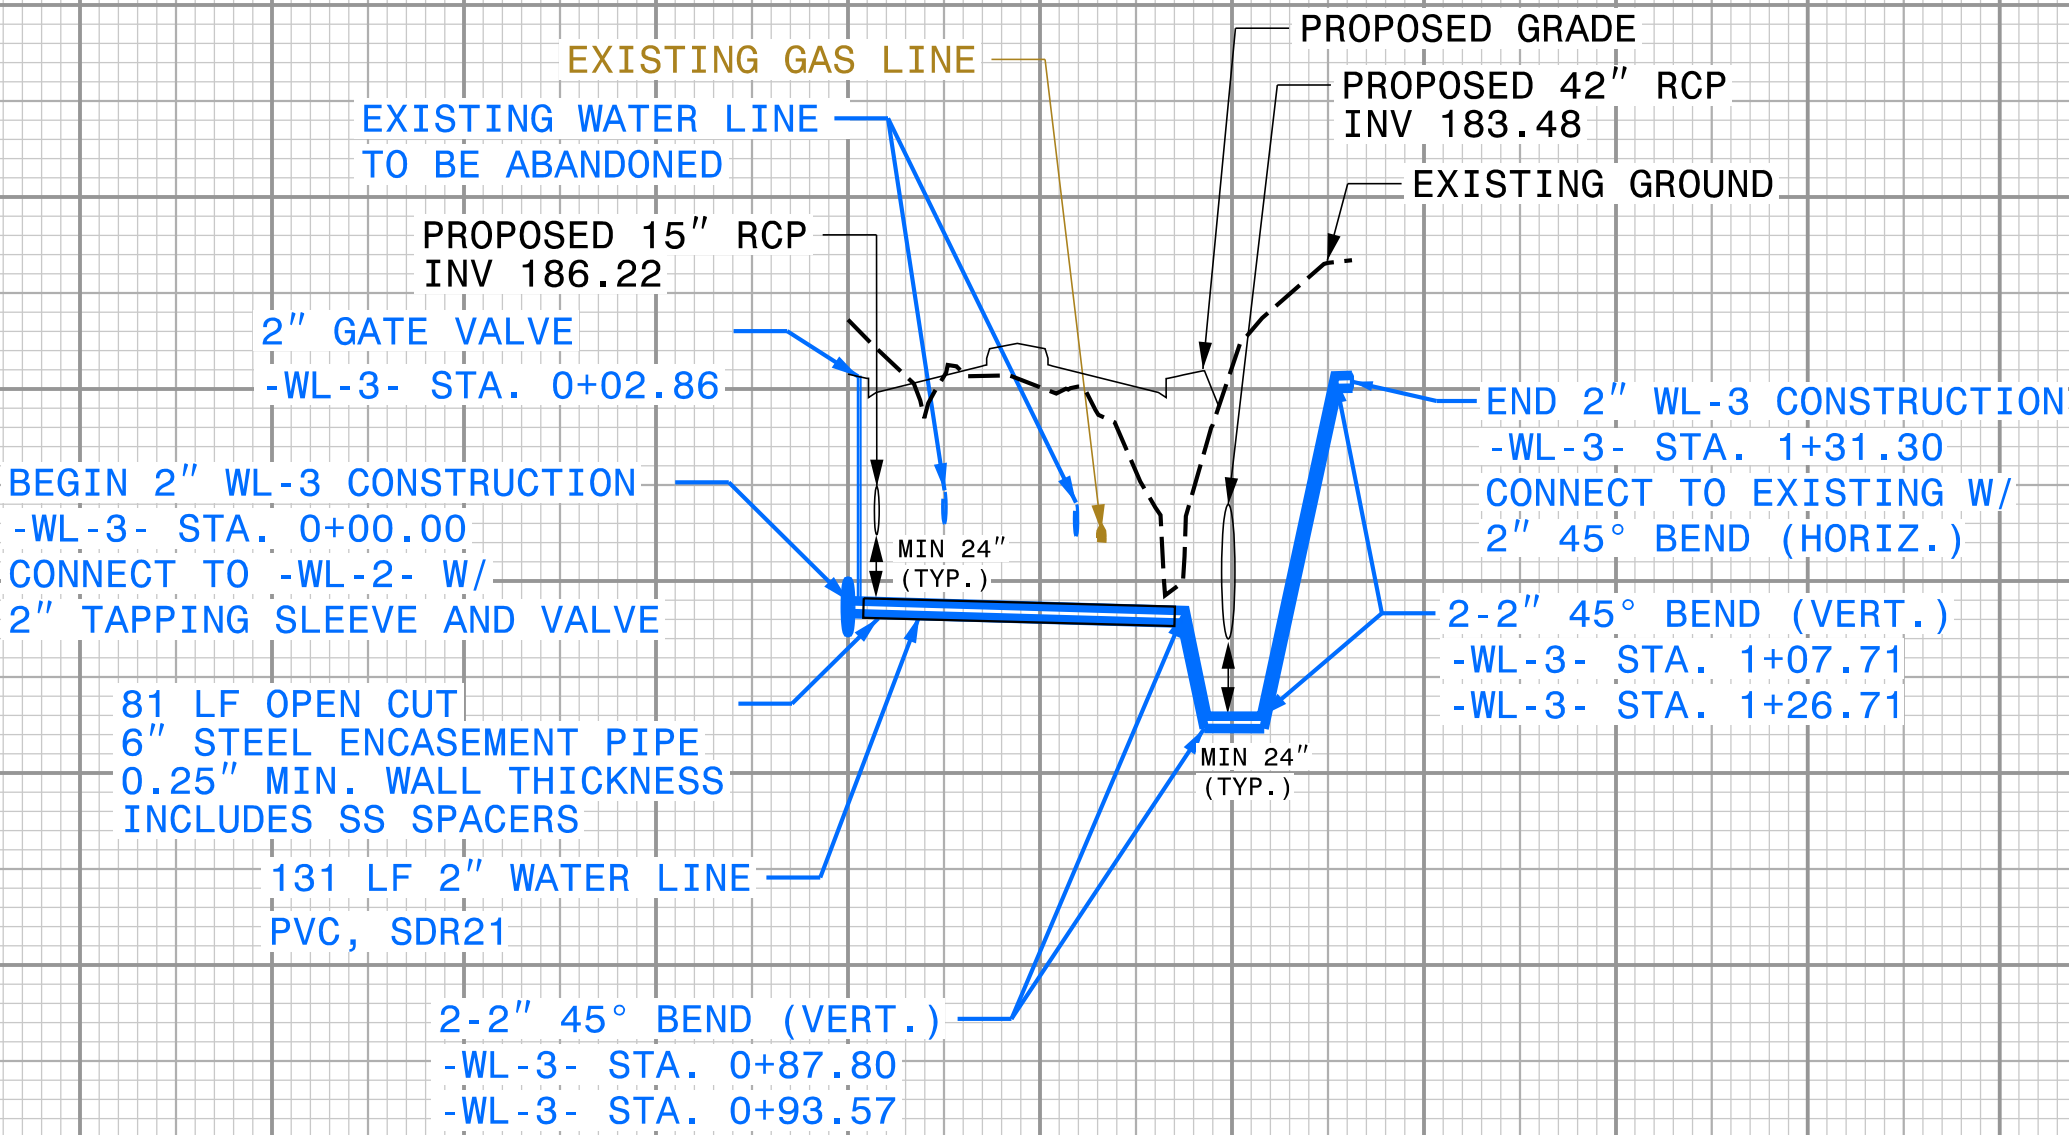




WATER LINE STATIONING

0+00 1+00

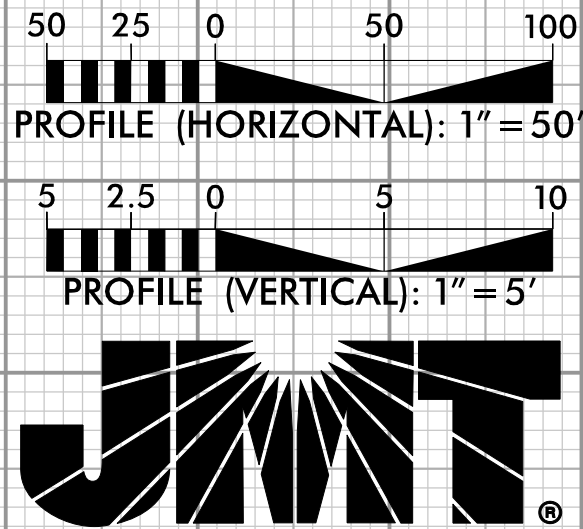

5/14/2025 11:05:38 AM
... User:BW1000

DOCUMENT NOT CONSIDERED FINAL
UNLESS ALL SIGNATURES COMPLETED

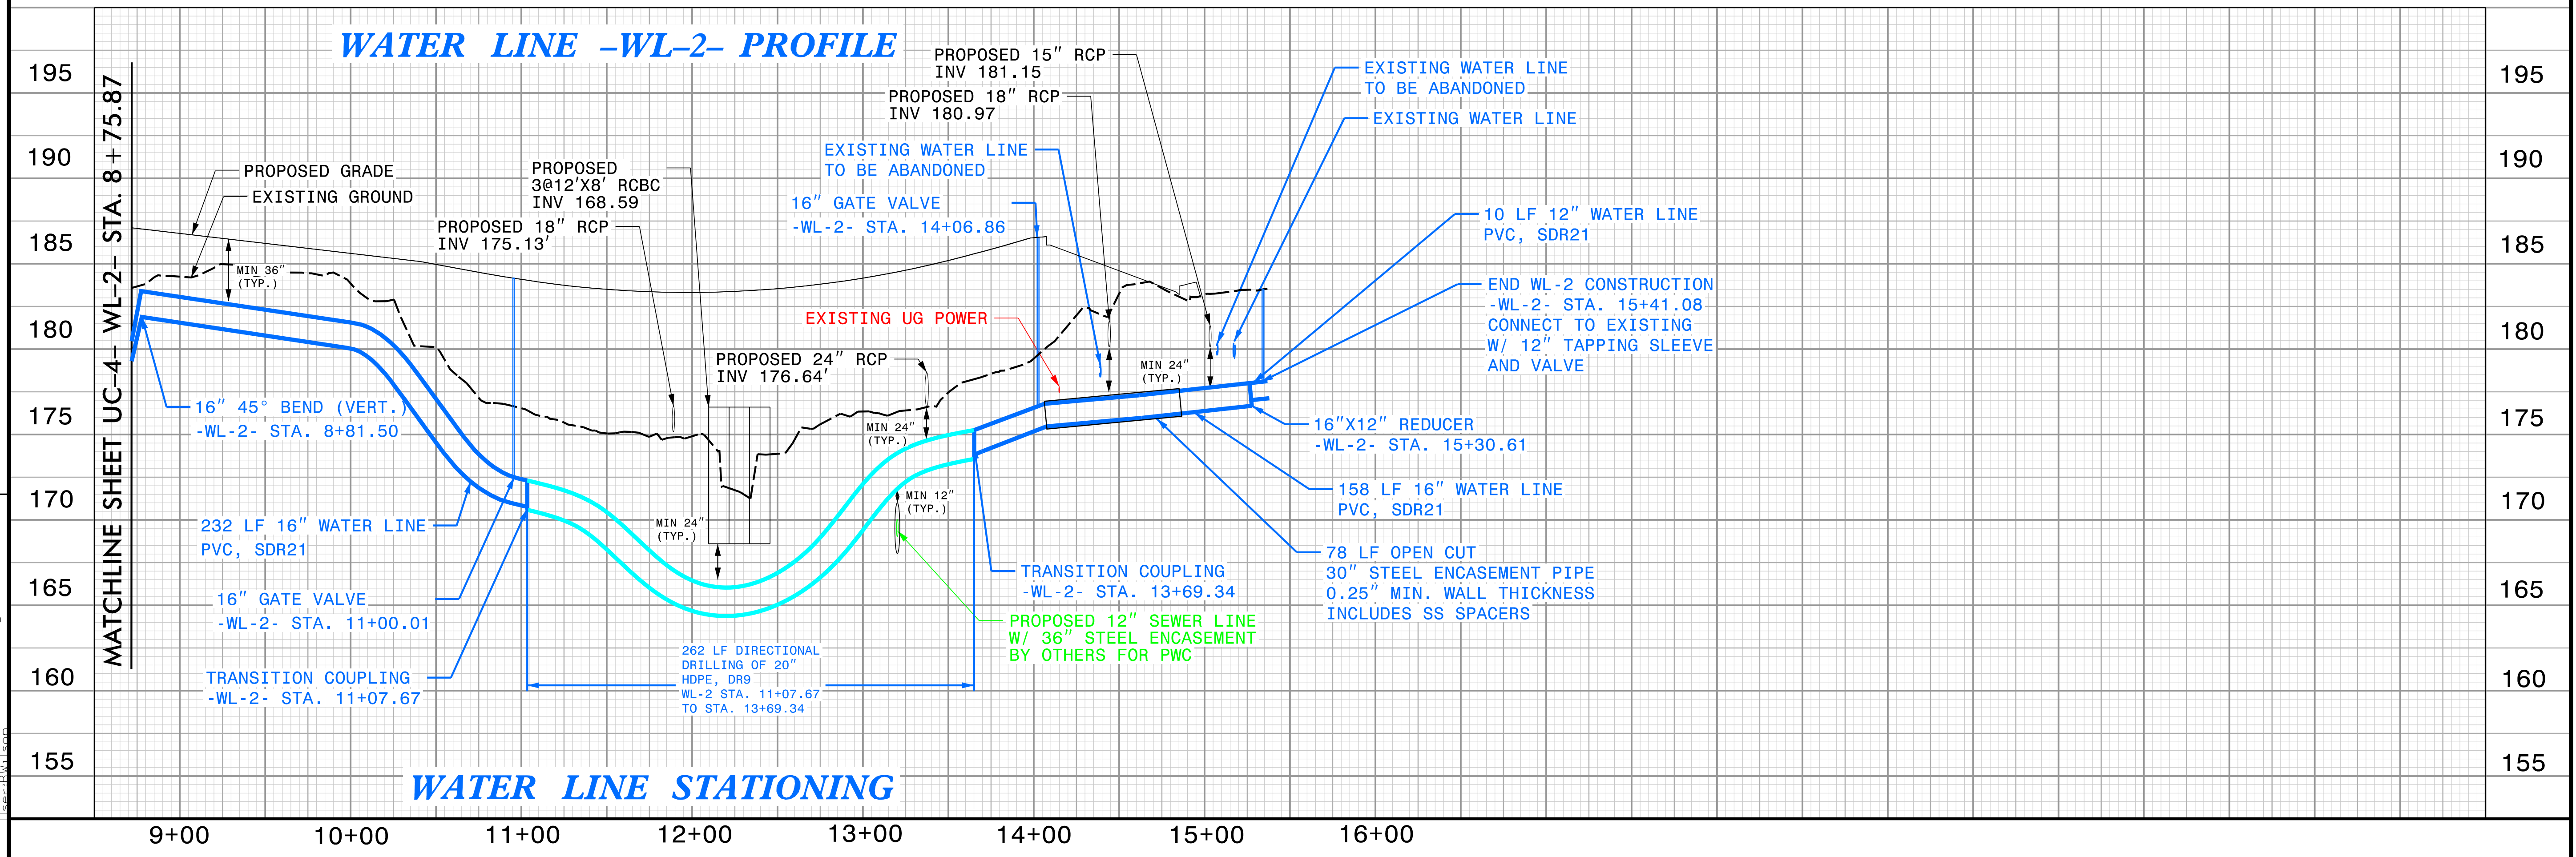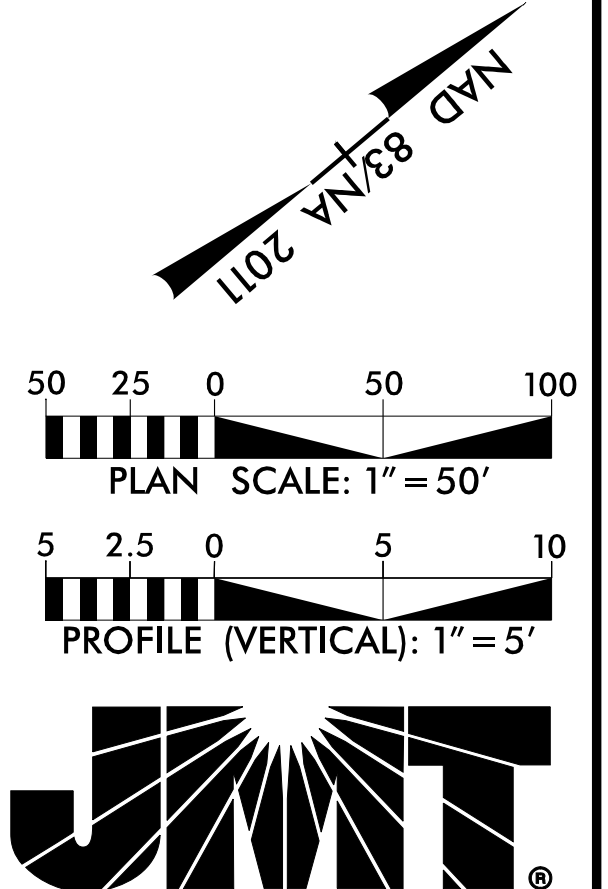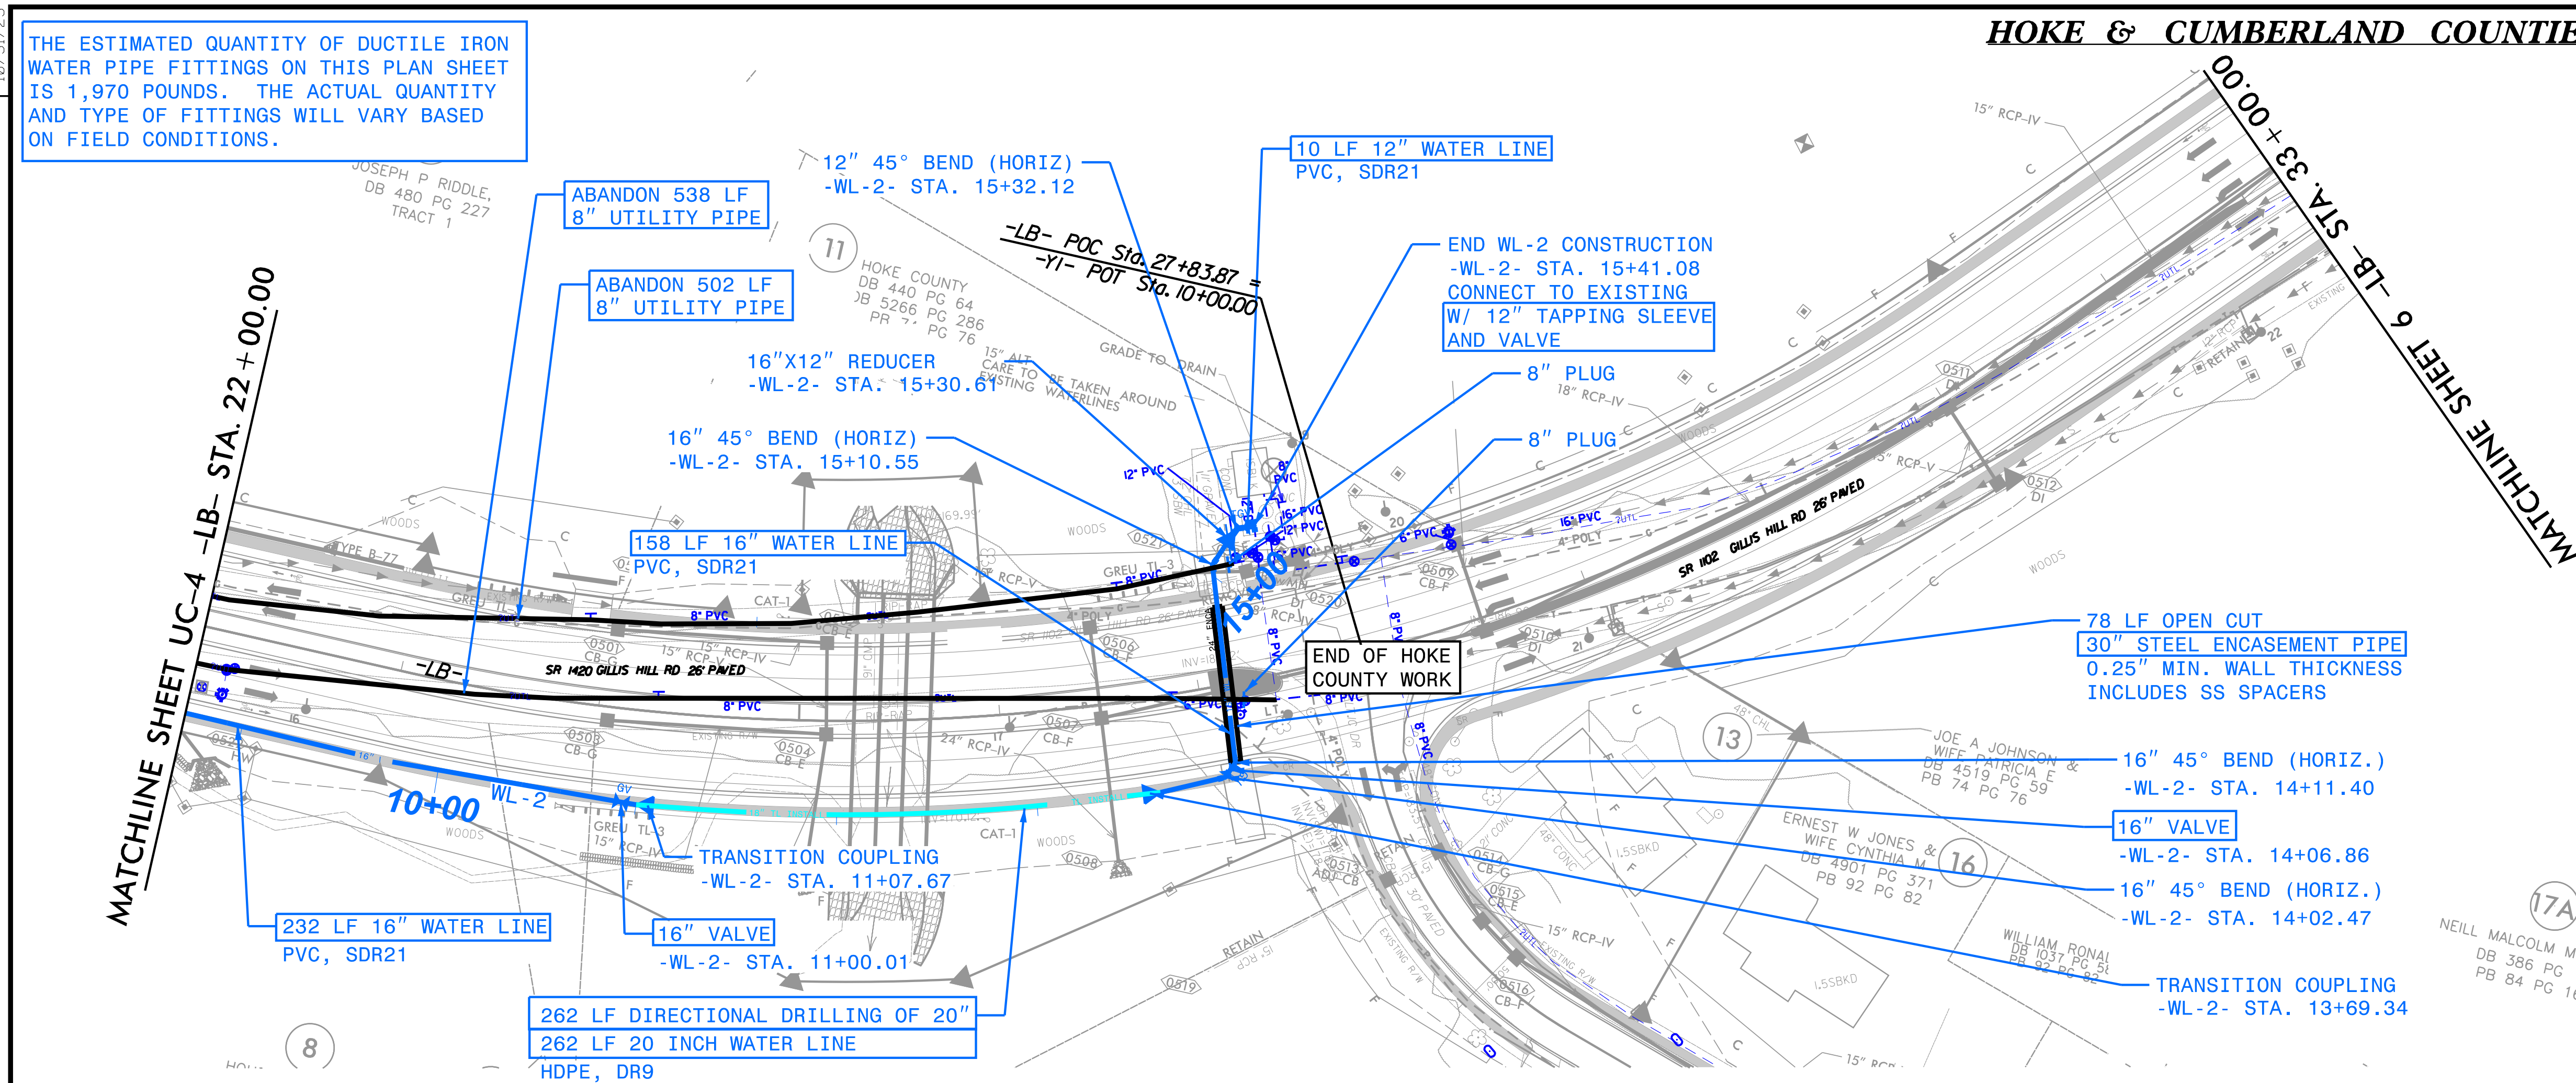

REVISIONS

6/10/2025 10:20:44 AM
...\\U-5798B-UTL-UC-5.dgn