


st^v

STV Engineers, Inc.
2151 Hawkins Street, Suite 1400
Charlotte, NC 28203
NC License Number F-0991

PROJECT REFERENCE NO.	SHEET NO.
<i>BP10-RO13</i>	<i>2D-1</i>
RW SHEET NO.	
Signed by  6/6/2025 HYDRAULICS ENGINEER TIFFANY A. PREDIT SEAL 051699 PROFESSIONAL ENGINEER NORTH CAROLINA	
DOCUMENT NOT CONSIDERED FINAL UNLESS ALL SIGNATURES COMPLETED	

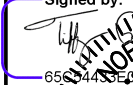