


8/17/99

5/29/2025
F:\Projects\2025\202505\20250505\20250505.dgn
C:\Users\j\OneDrive\Documents\2025\202505\20250505.dgn

stv
STV Engineers, Inc.
2151 Hawkins Street, Suite 1400
Charlotte, NC 28203
NC License Number F-0991

PROJECT REFERENCE NO. <i>BPIO-R013</i>		SHEET NO. 5
RW SHEET NO.		
ROADWAY DESIGN ENGINEER	HYDRAULICS ENGINEER	
Signed by: <i>[Signature]</i> ROBERT M. KIRK PROFESSIONAL ENGINEER SEAL 042069 6/5/2025	Signed by: <i>[Signature]</i> TANYA A. FREDDY PROFESSIONAL ENGINEER SEAL 051699 6/6/2025	
DOCUMENT NOT CONSIDERED FINAL UNLESS ALL SIGNATURES COMPLETED		

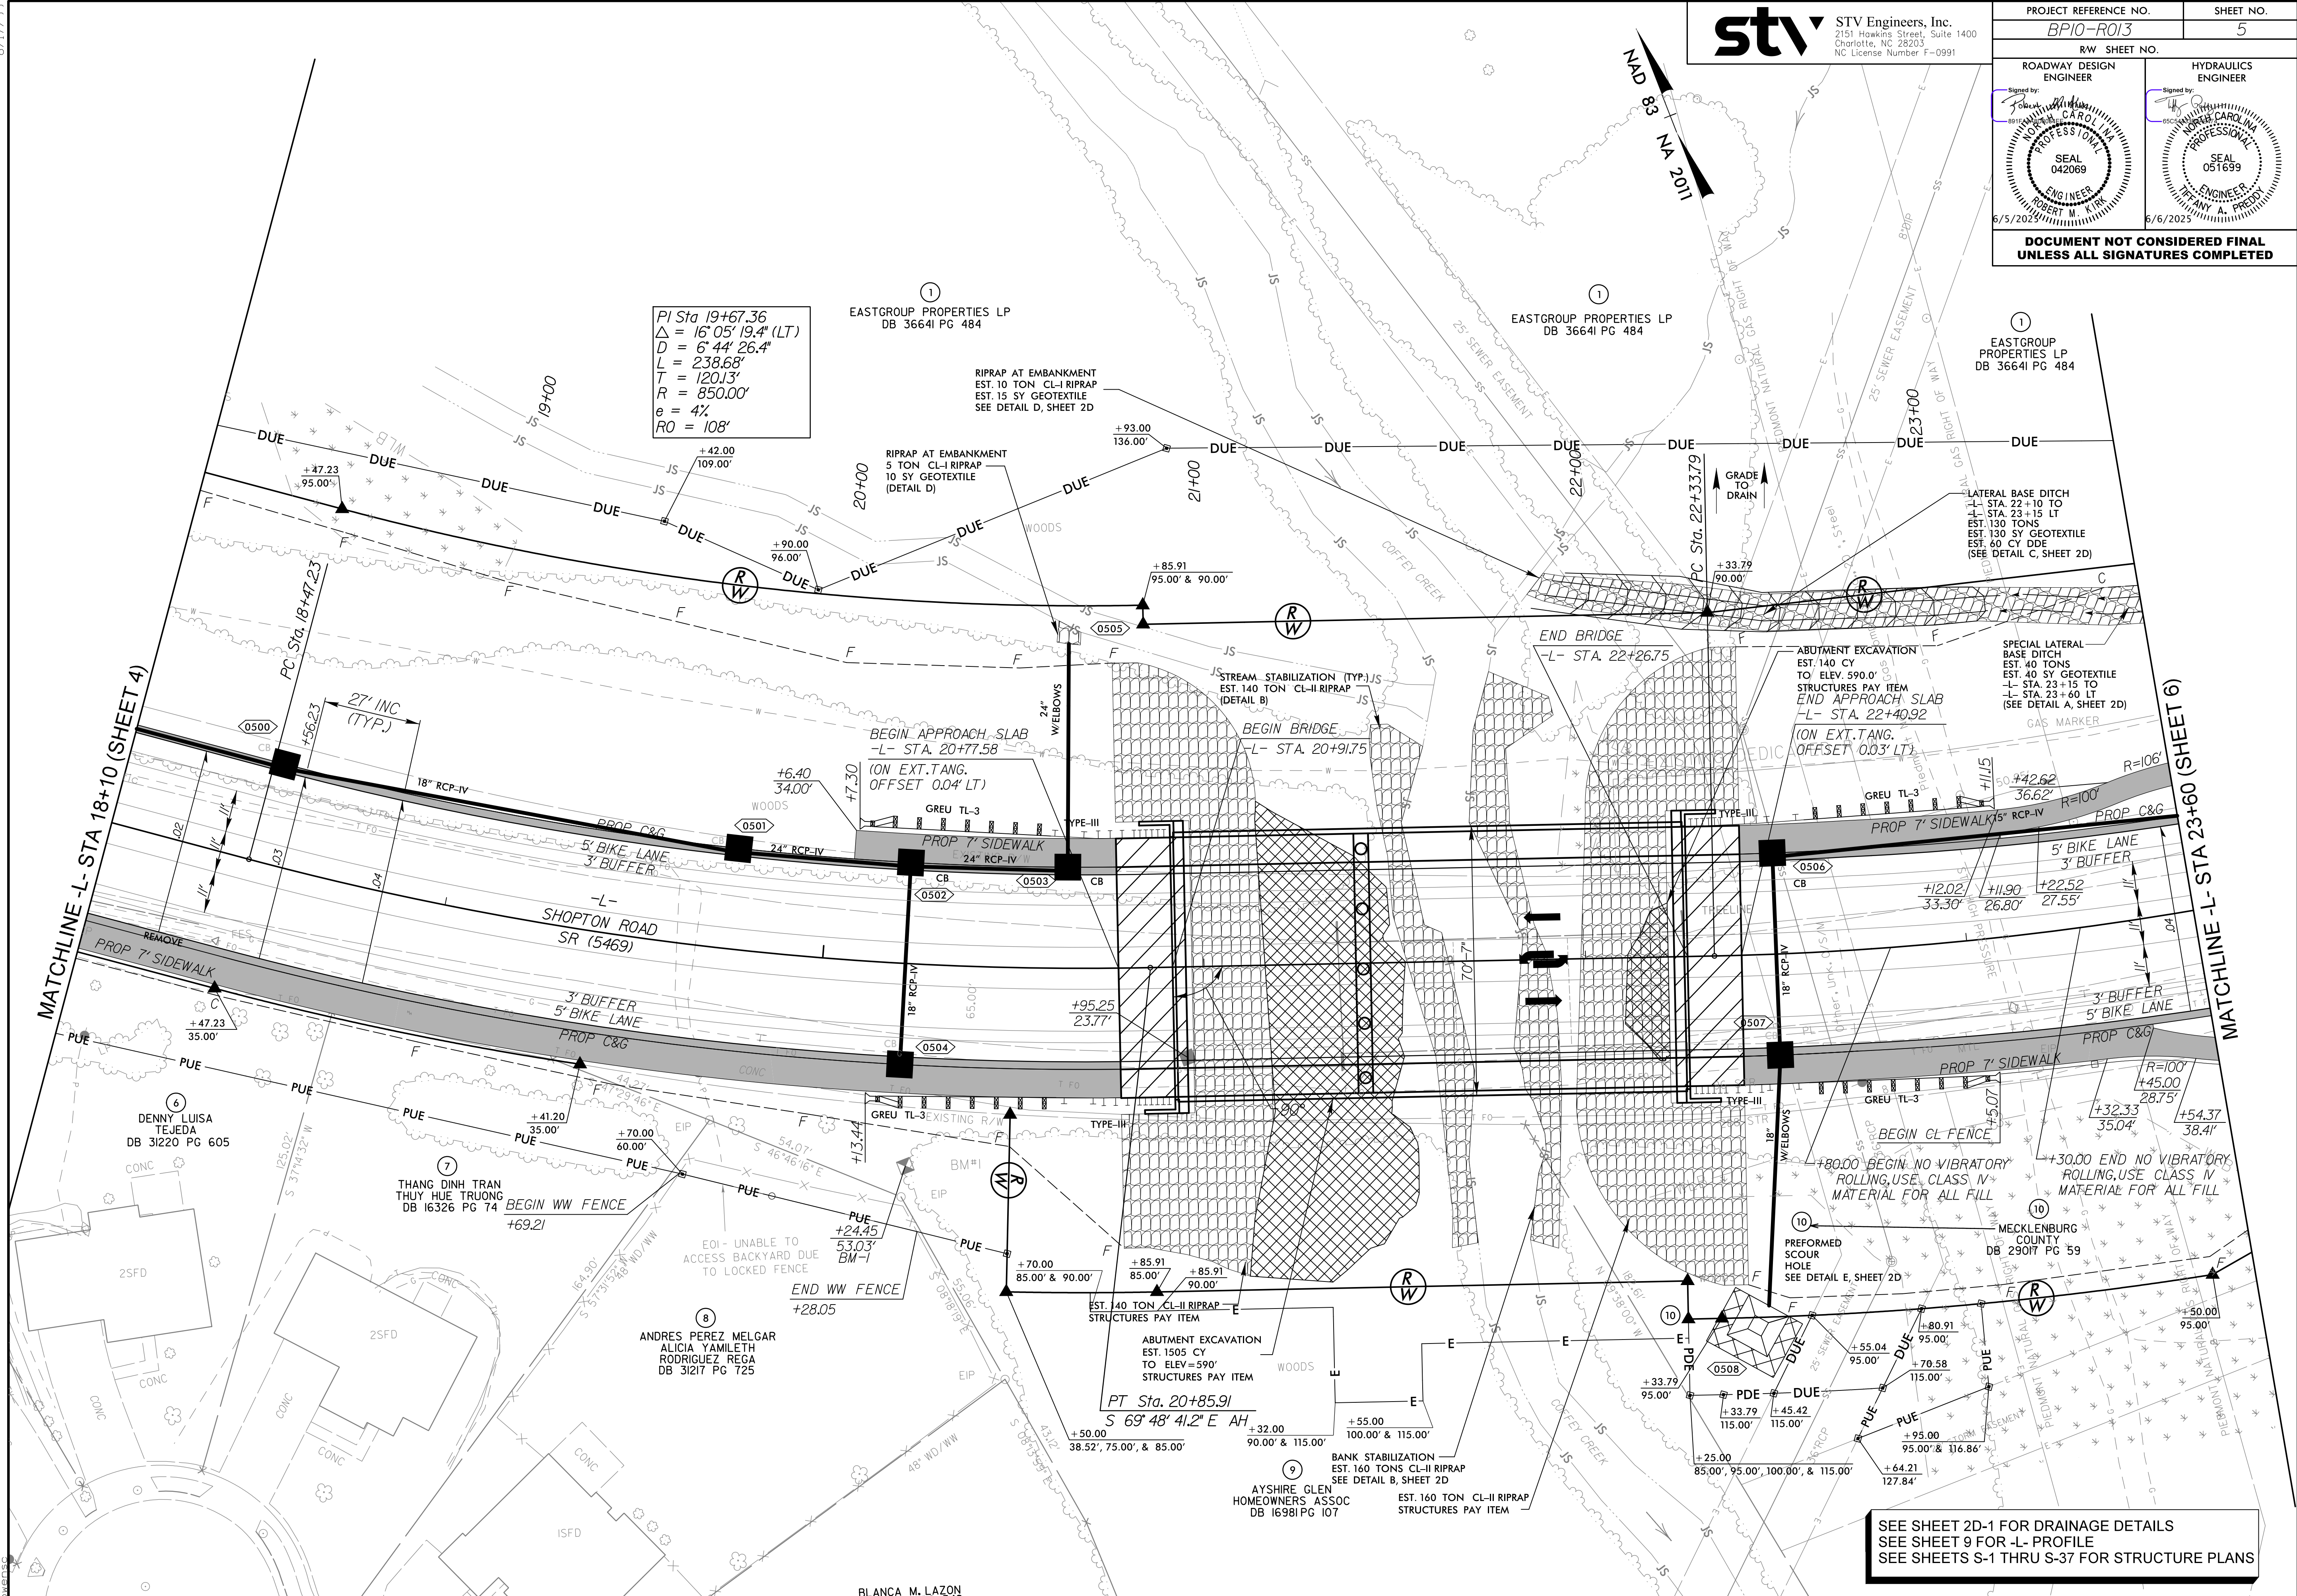

SEE SHEET 2D-1 FOR DRAINAGE DETAILS
SEE SHEET 9 FOR -L- PROFILE
SEE SHEETS S-1 THRU S-37 FOR STRUCTURE PLANS