



TIP PROJECT: BP10-R013

STATE OF NORTH CAROLINA
DIVISION OF HIGHWAYS

SURVEY CONTROL, EXISTING CENTERLINES,
RIGHT OF WAY, EASEMENTS AND PROPERTY TIES

MECKLENBURG COUNTY

STATE	STATE PROJECT REFERENCE NO.	SHEET NO.	TOTAL SHEETS
N.C.	BP10-R013	RW01	10

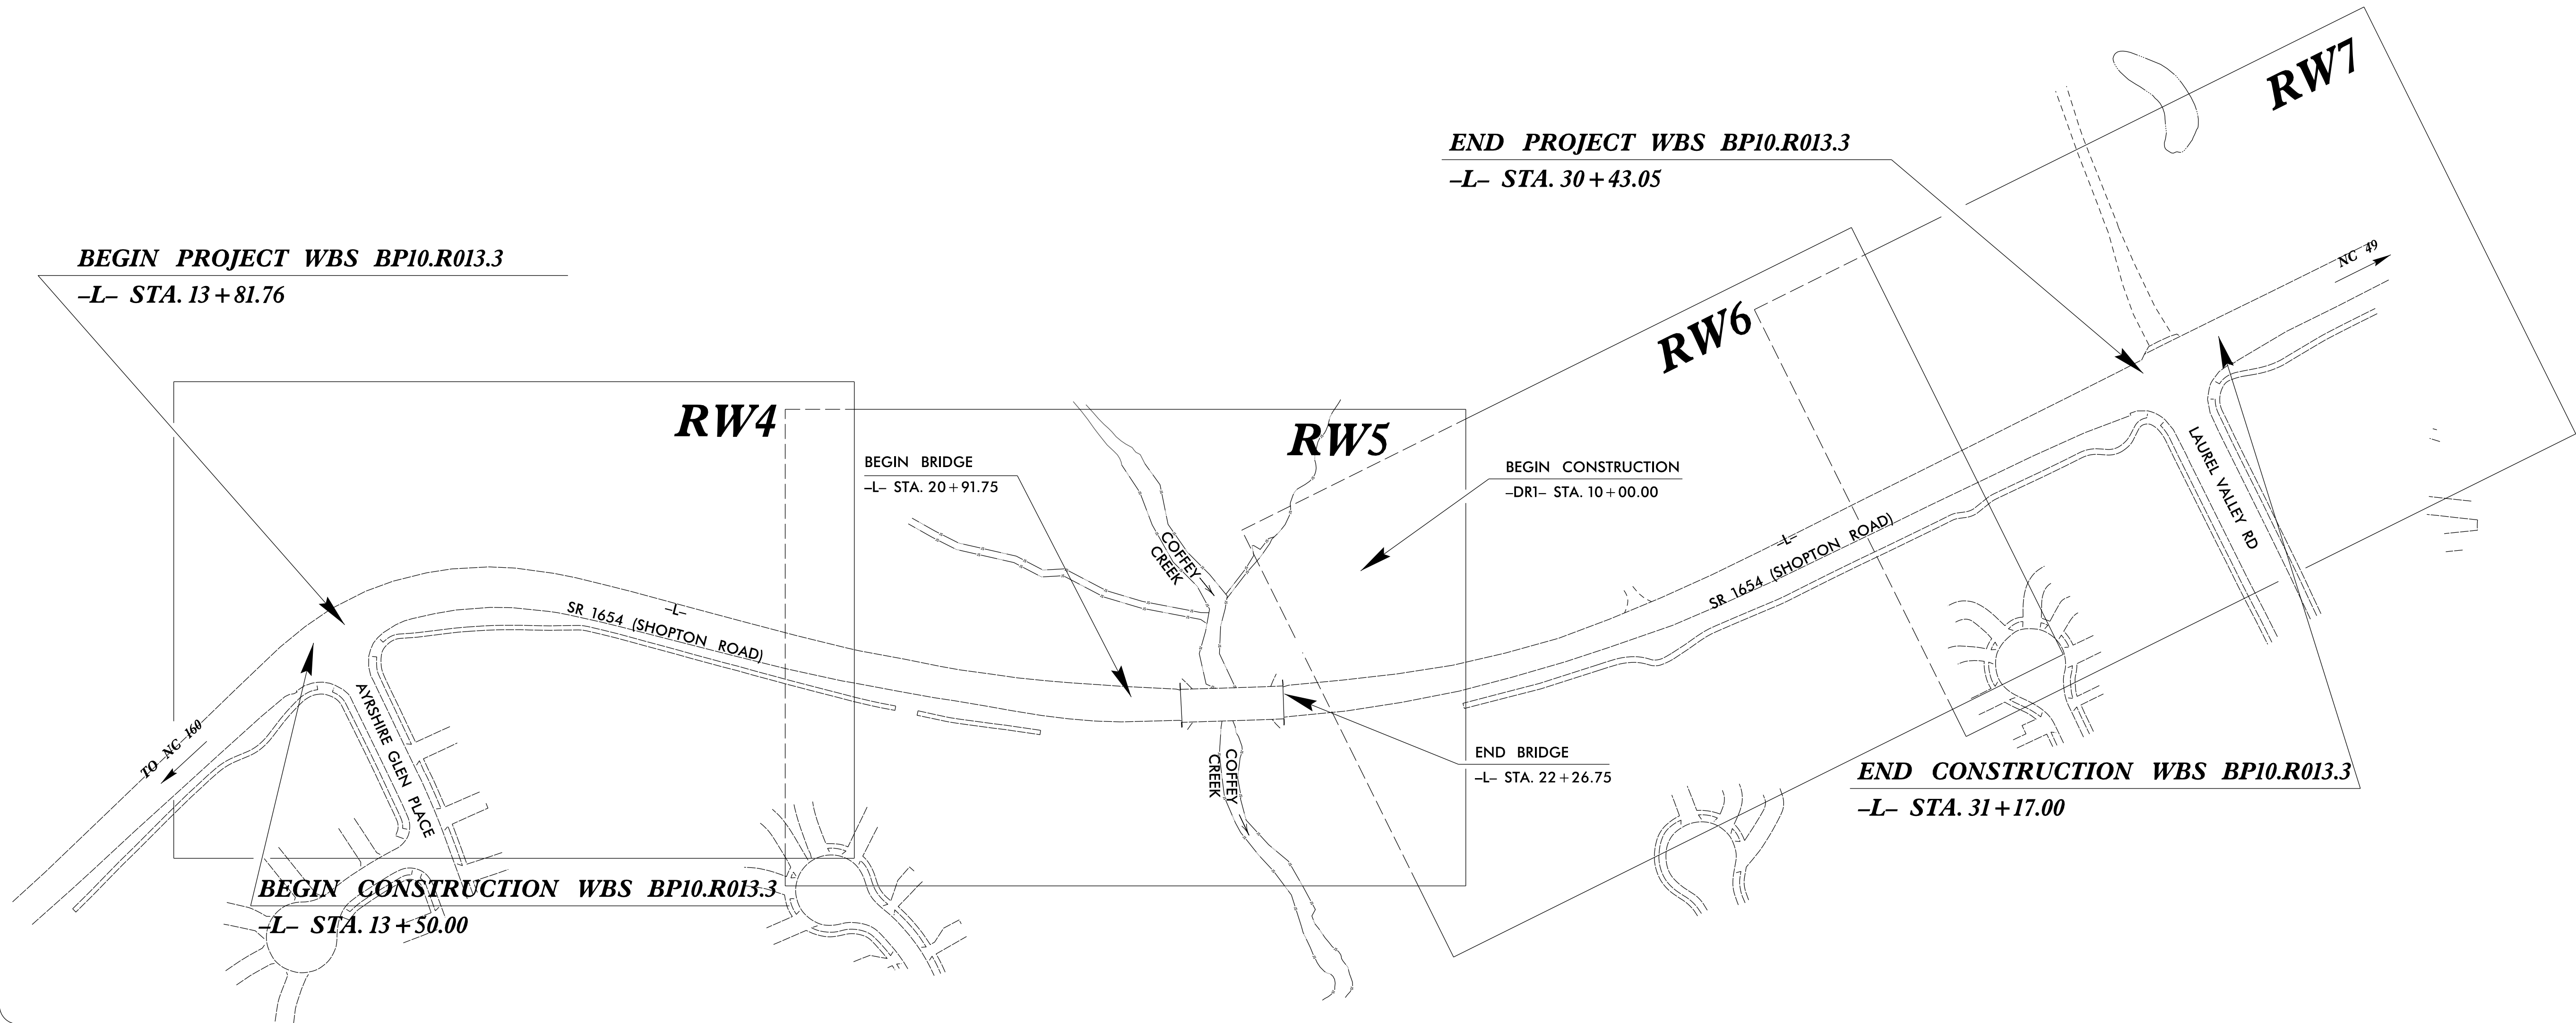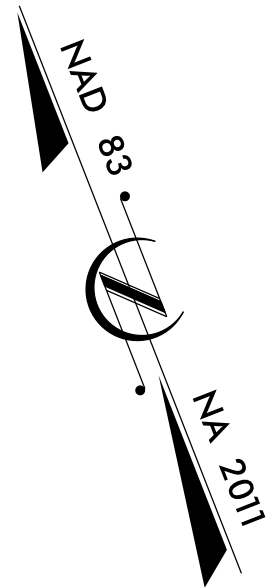

GRAPHIC SCALE



DATUM DESCRIPTION

THE LOCALIZED COORDINATE SYSTEM DEVELOPED FOR THIS PROJECT IS BASED ON THE STATE PLANE COORDINATES ESTABLISHED BY NCDOT FOR MONUMENT B5789-1 WITH NAD 83/NA 2011 STATE PLANE GRID COORDINATES OF NORTHING: 519855.487(ft) EASTING: 1423266.095(ft) ELEVATION: 610.177(ft) THE AVERAGE COMBINED GRID FACTOR USED ON THIS PROJECT (GROUND TO GRID) IS: 0.9998480764 THE N.C. LAMBERT GRID BEARING AND LOCALIZED HORIZONTAL GROUND DISTANCE FROM B5789-1 TO -L- STATION 13+50.00 IS N 65°32'22" W 1012.44(ft) ALL LINEAR DIMENSIONS ARE LOCALIZED HORIZONTAL DISTANCES VERTICAL DATUM USED IS NAVD 88

Prepared in the Office of:




WSP USA Inc.
128 TALBERT ROAD
SUITE A
MOORESVILLE, NC 28117
TEL: 704.662.0100
WWW.WSP.COM

2018 STANDARD SPECIFICATIONS

RIGHT OF WAY DATE:

LETTING DATE:

PROFESSIONAL LAND
SURVEYOR

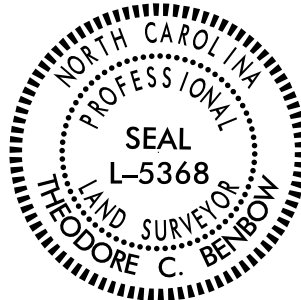

DocuSigned by:
Clint Benbow
921CD8B87070436...

SIGNATURE:

5282025
Date:

