


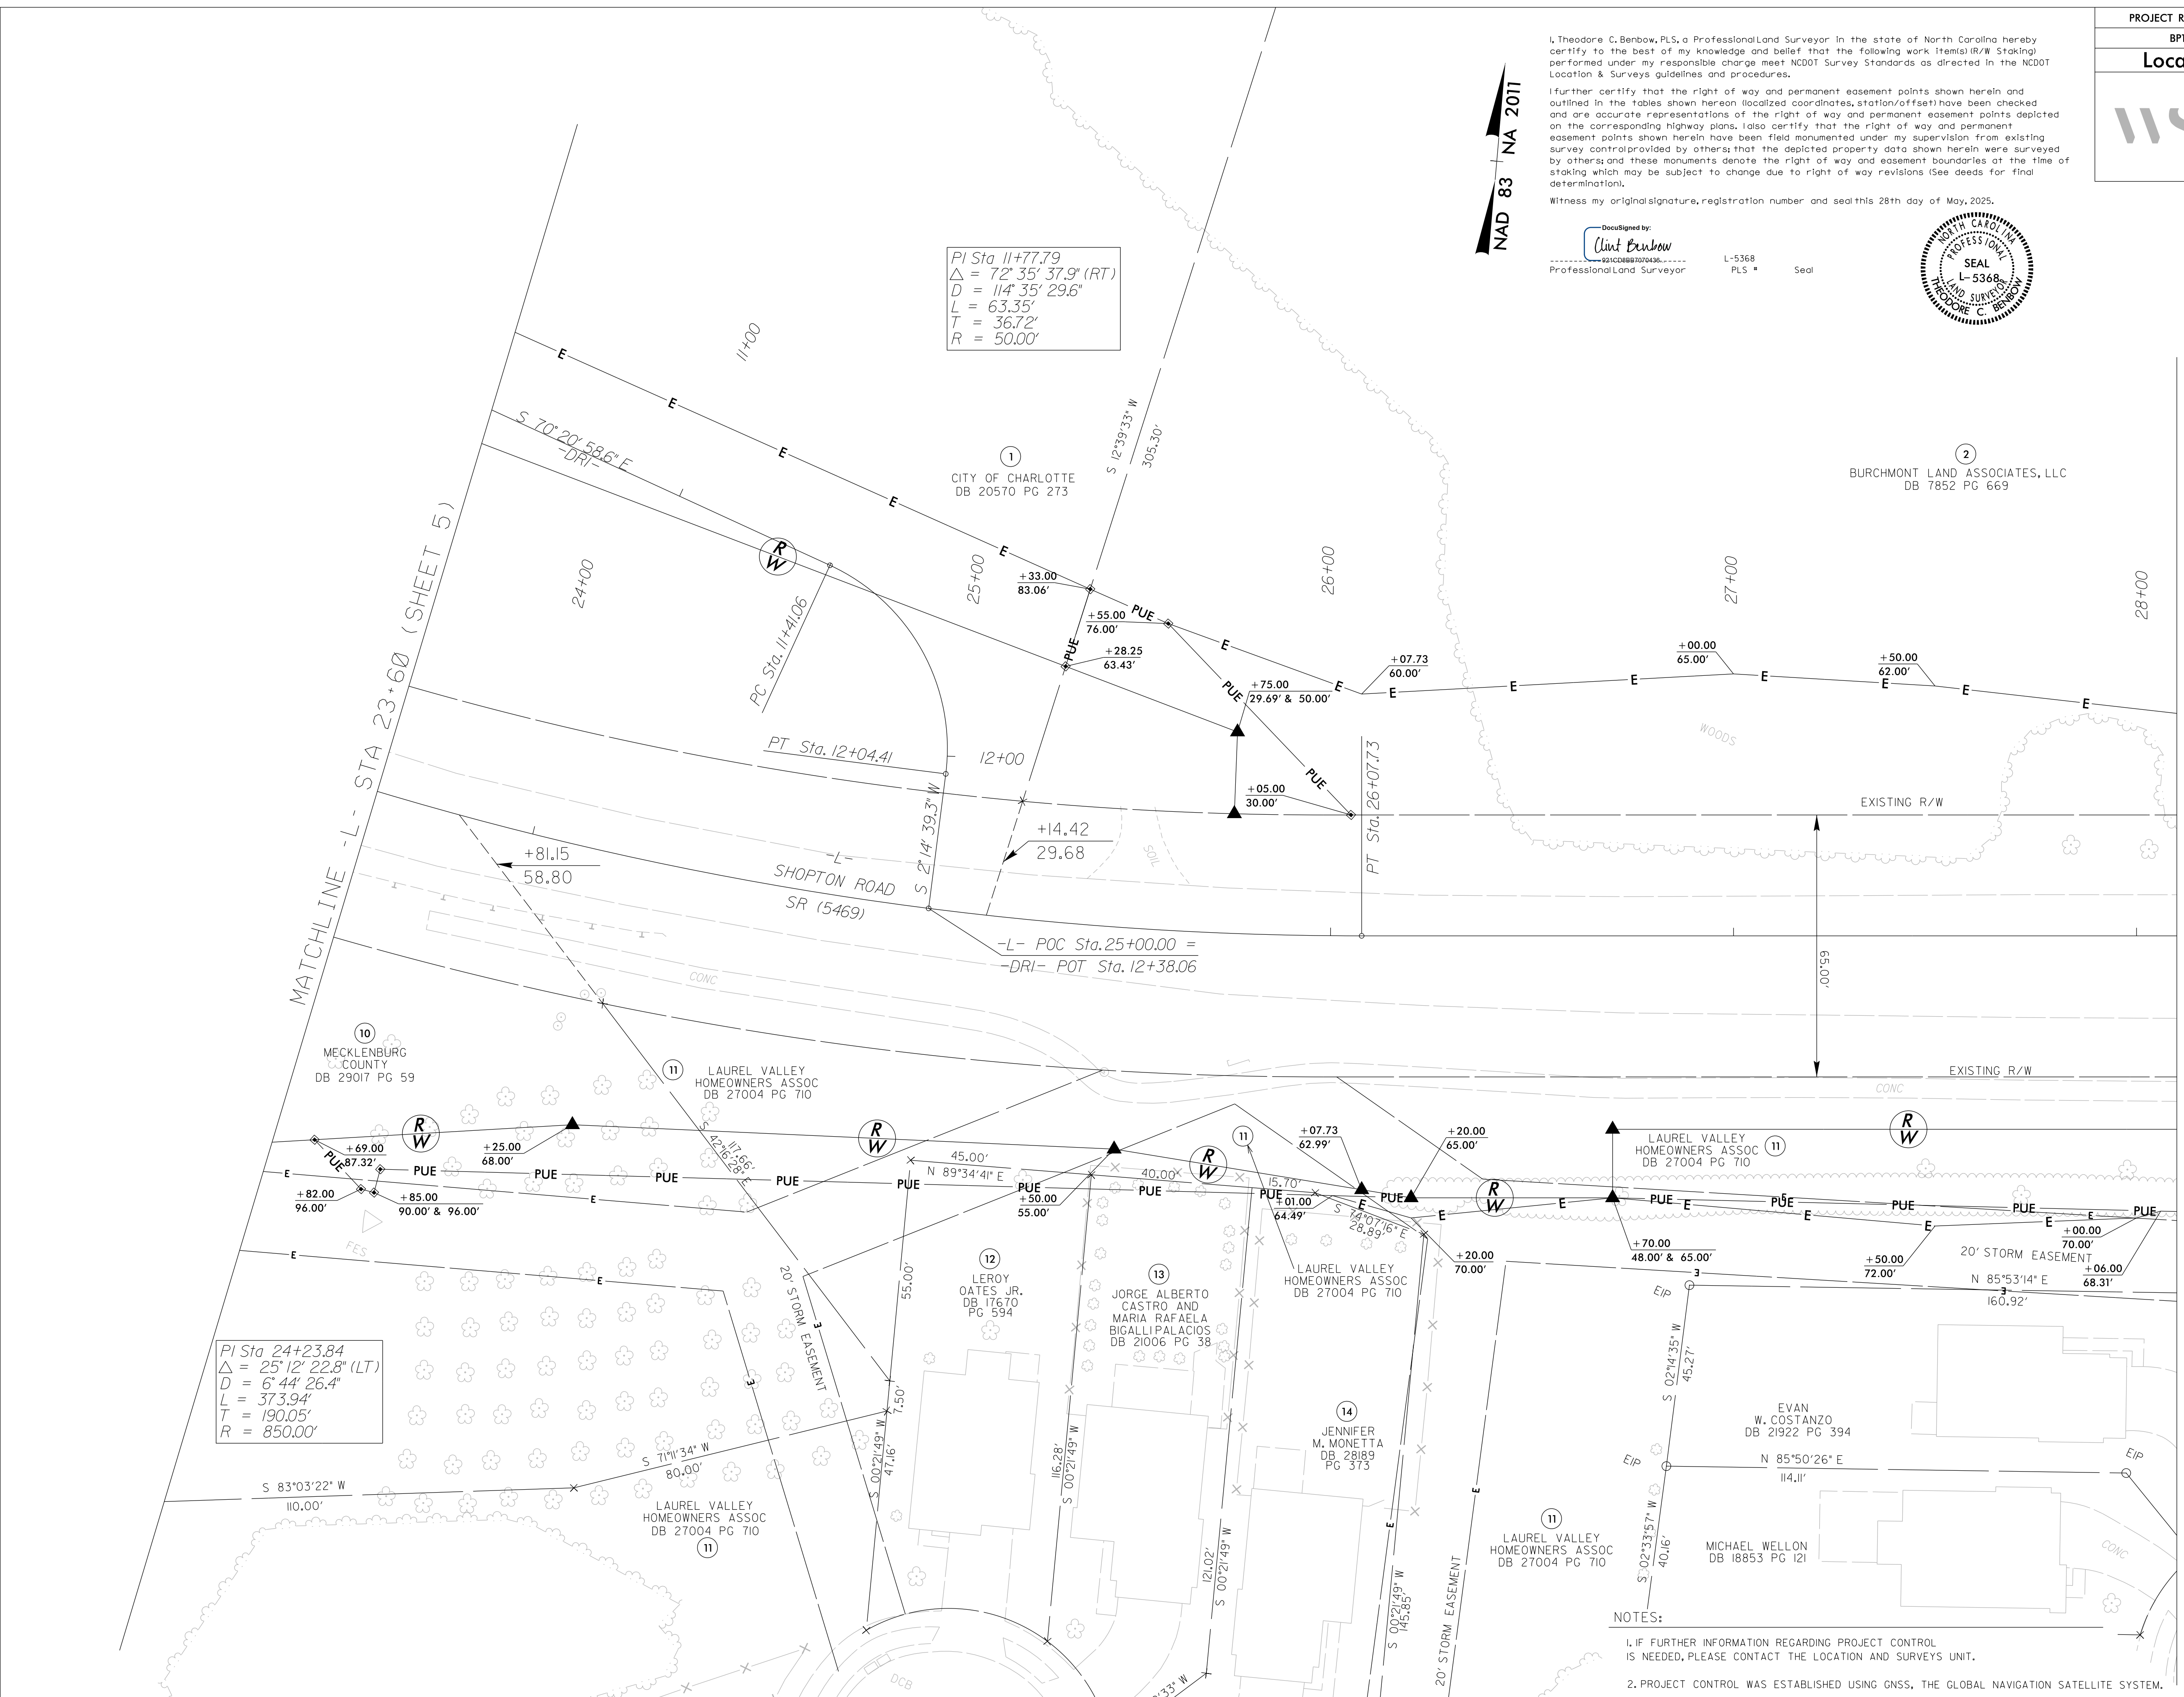

PROJECT REFERENCE NO.	SHEET NO.
BPI0-R013	RW06
Location and Surveys	



WSP USA, Inc.
 128 TALBERT ROAD
 SUITE A
 MOORESVILLE, NC 28117
 TEL: 704.662.0100
 WWW.WSP.COM

I, Theodore C. Benbow, PLS, a Professional Land Surveyor in the state of North Carolina hereby certify to the best of my knowledge and belief that the following work item(s) (R/W) Staking performed under my responsible charge meet NCDOT Survey Standards as directed in the NCDOT Surveying and Staking Guidelines and procedures.

I further certify that the right of way and permanent easement points shown herein and outlined in the tables shown hereon localized coordinates, station/offsets have been checked and are accurate representations of the right of way and permanent easement points depicted on the corresponding highway plans. I also certify that the right of way and permanent easement points shown herein have been field monumented under my supervision from existing monuments and/or newly depicted property data shown herein from surveying performed by others; these monuments denote the right of way and easement boundaries at the time staking which may be subject to change due to right of way revisions (See deeds for final determination).

Witness my original signature, registration number and seal this 28th day of May, 2025.

DocuSigned by:

 921CD88B7070436
 Professional Land Surveyor

L-5368
PLS # Seal

