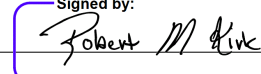


8/17/99

5/19/2025
E:\Projects\TrafficControl\TCP\SHT\N.R.138_PMP_PMP-2.dgn
OWB:SC

stv

STV Engineers, Inc.
2151 Hawkins Street, Suite 1400
Charlotte, NC 28203
NC License Number F-0991

TIP NO.	SHEET NO.
BP10-R013	PMP-2
APPROVED: Signed by:  891FAA8D8C4EE...	
DATE: 6/5/2025	
SEAL	
	
DOCUMENT NOT CONSIDERED FINAL UNLESS ALL SIGNATURES COMPLETED	

FINAL PAVEMENT MARKING SCHEDULE

SYMBOL	DESCRIPTION
PAVEMENT MARKINGS	
THERMOPLASTIC (90 MIL)	
T2	4" WHITE SOLID LANE LINE
T4	4" 3' - 9' SP WHITE MINI SKIP
T5	4" 2' - 6' SP WHITE MINI SKIP
T11	4" YELLOW SINGLE CENTER
T12	4' 10 FT. YELLOW SKIP
T13	4" YELLOW DOUBLE CENTER
T42	8" YELLOW DIAGONAL
T61	24" WHITE TRANSVERSE BAND
T62	24" WHITE CROSSWALK LINE
THERMOPLASTIC PAVEMENT MARKING SYMBOLS (90 MILS)	
T70	LEFT TURN ARROW
T71	RIGHT TURN ARROW
T90	BICYCLE SYMBOL, HEATED-IN-PLACE
T91	BICYCLE STRAIGHT ARROW, HEATED-IN-PLACE
T100	ALPHANUMERIC CHAR.
NOTE: ALL BICYCLE AND PEDESTRIAN MARKINGS SHOULD BE SKID RESISTANT.	
COLD APPLIED PLASTIC	
C2	4" WHITE SOLID LANE LINE
C11	4" YELLOW SINGLE CENTER
C12	4" 10 FT. YELLOW SKIP