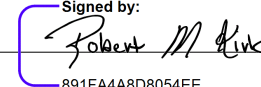


8/17/99

5/27/2025  
R:\Projects\TrafficControl\TCP\SH\T\N\138\_PMP\_PMP-3.dgn  
OWB:SC


# PAVEMENT MARKING AND SIGNING PLAN

**stv** STV Engineers, Inc.  
2151 Hawkins Street, Suite 1400  
Charlotte, NC 28203  
NC License Number F-0991

|   |           |
|---|-----------|
| TIP NO.   | SHEET NO. |
| BP10-R013   | PMP-3     |
| APPROVED:  Signed by: 891FAA8B0805AEE... |           |
| DATE: 6/5/2025   |           |
| SEAL<br>                                 |           |
| DOCUMENT NOT CONSIDERED FINAL<br>UNLESS ALL SIGNATURES COMPLETED                                                            |           |

| PAVEMENT MARKING SCHEDULE |                                         |
|---------------------------|-----------------------------------------|
| T2 - THERMOPLASTIC        | WHITE SOLID LANE LINE (4", 90ML)        |
| T4 - THERMOPLASTIC        | 3 FT. - 9 FT WHITE MINISKIP ( 4", 90ML) |
| T11 - THERMOPLASTIC       | YELLOW SINGLE CENTER ( 4", 90ML)        |
| T12 - THERMOPLASTIC       | 10 FT. YELLOW SKIP ( 4", 90ML)          |
| T13 - THERMOPLASTIC       | YELLOW DOUBLE CENTER ( 4", 90ML)        |
| T70 - THERMOPLASTIC       | LEFT TURN ARROW ( 90ML)                 |

| NOTES                                                                                              |
|---|
| 1) RELOCATE EXIST. SIGN SYSTEM AND ERECT NEW U-CHANNEL.<br>2) EACH W1-8 U-CHANNEL IS DOUBLE-FACED. |

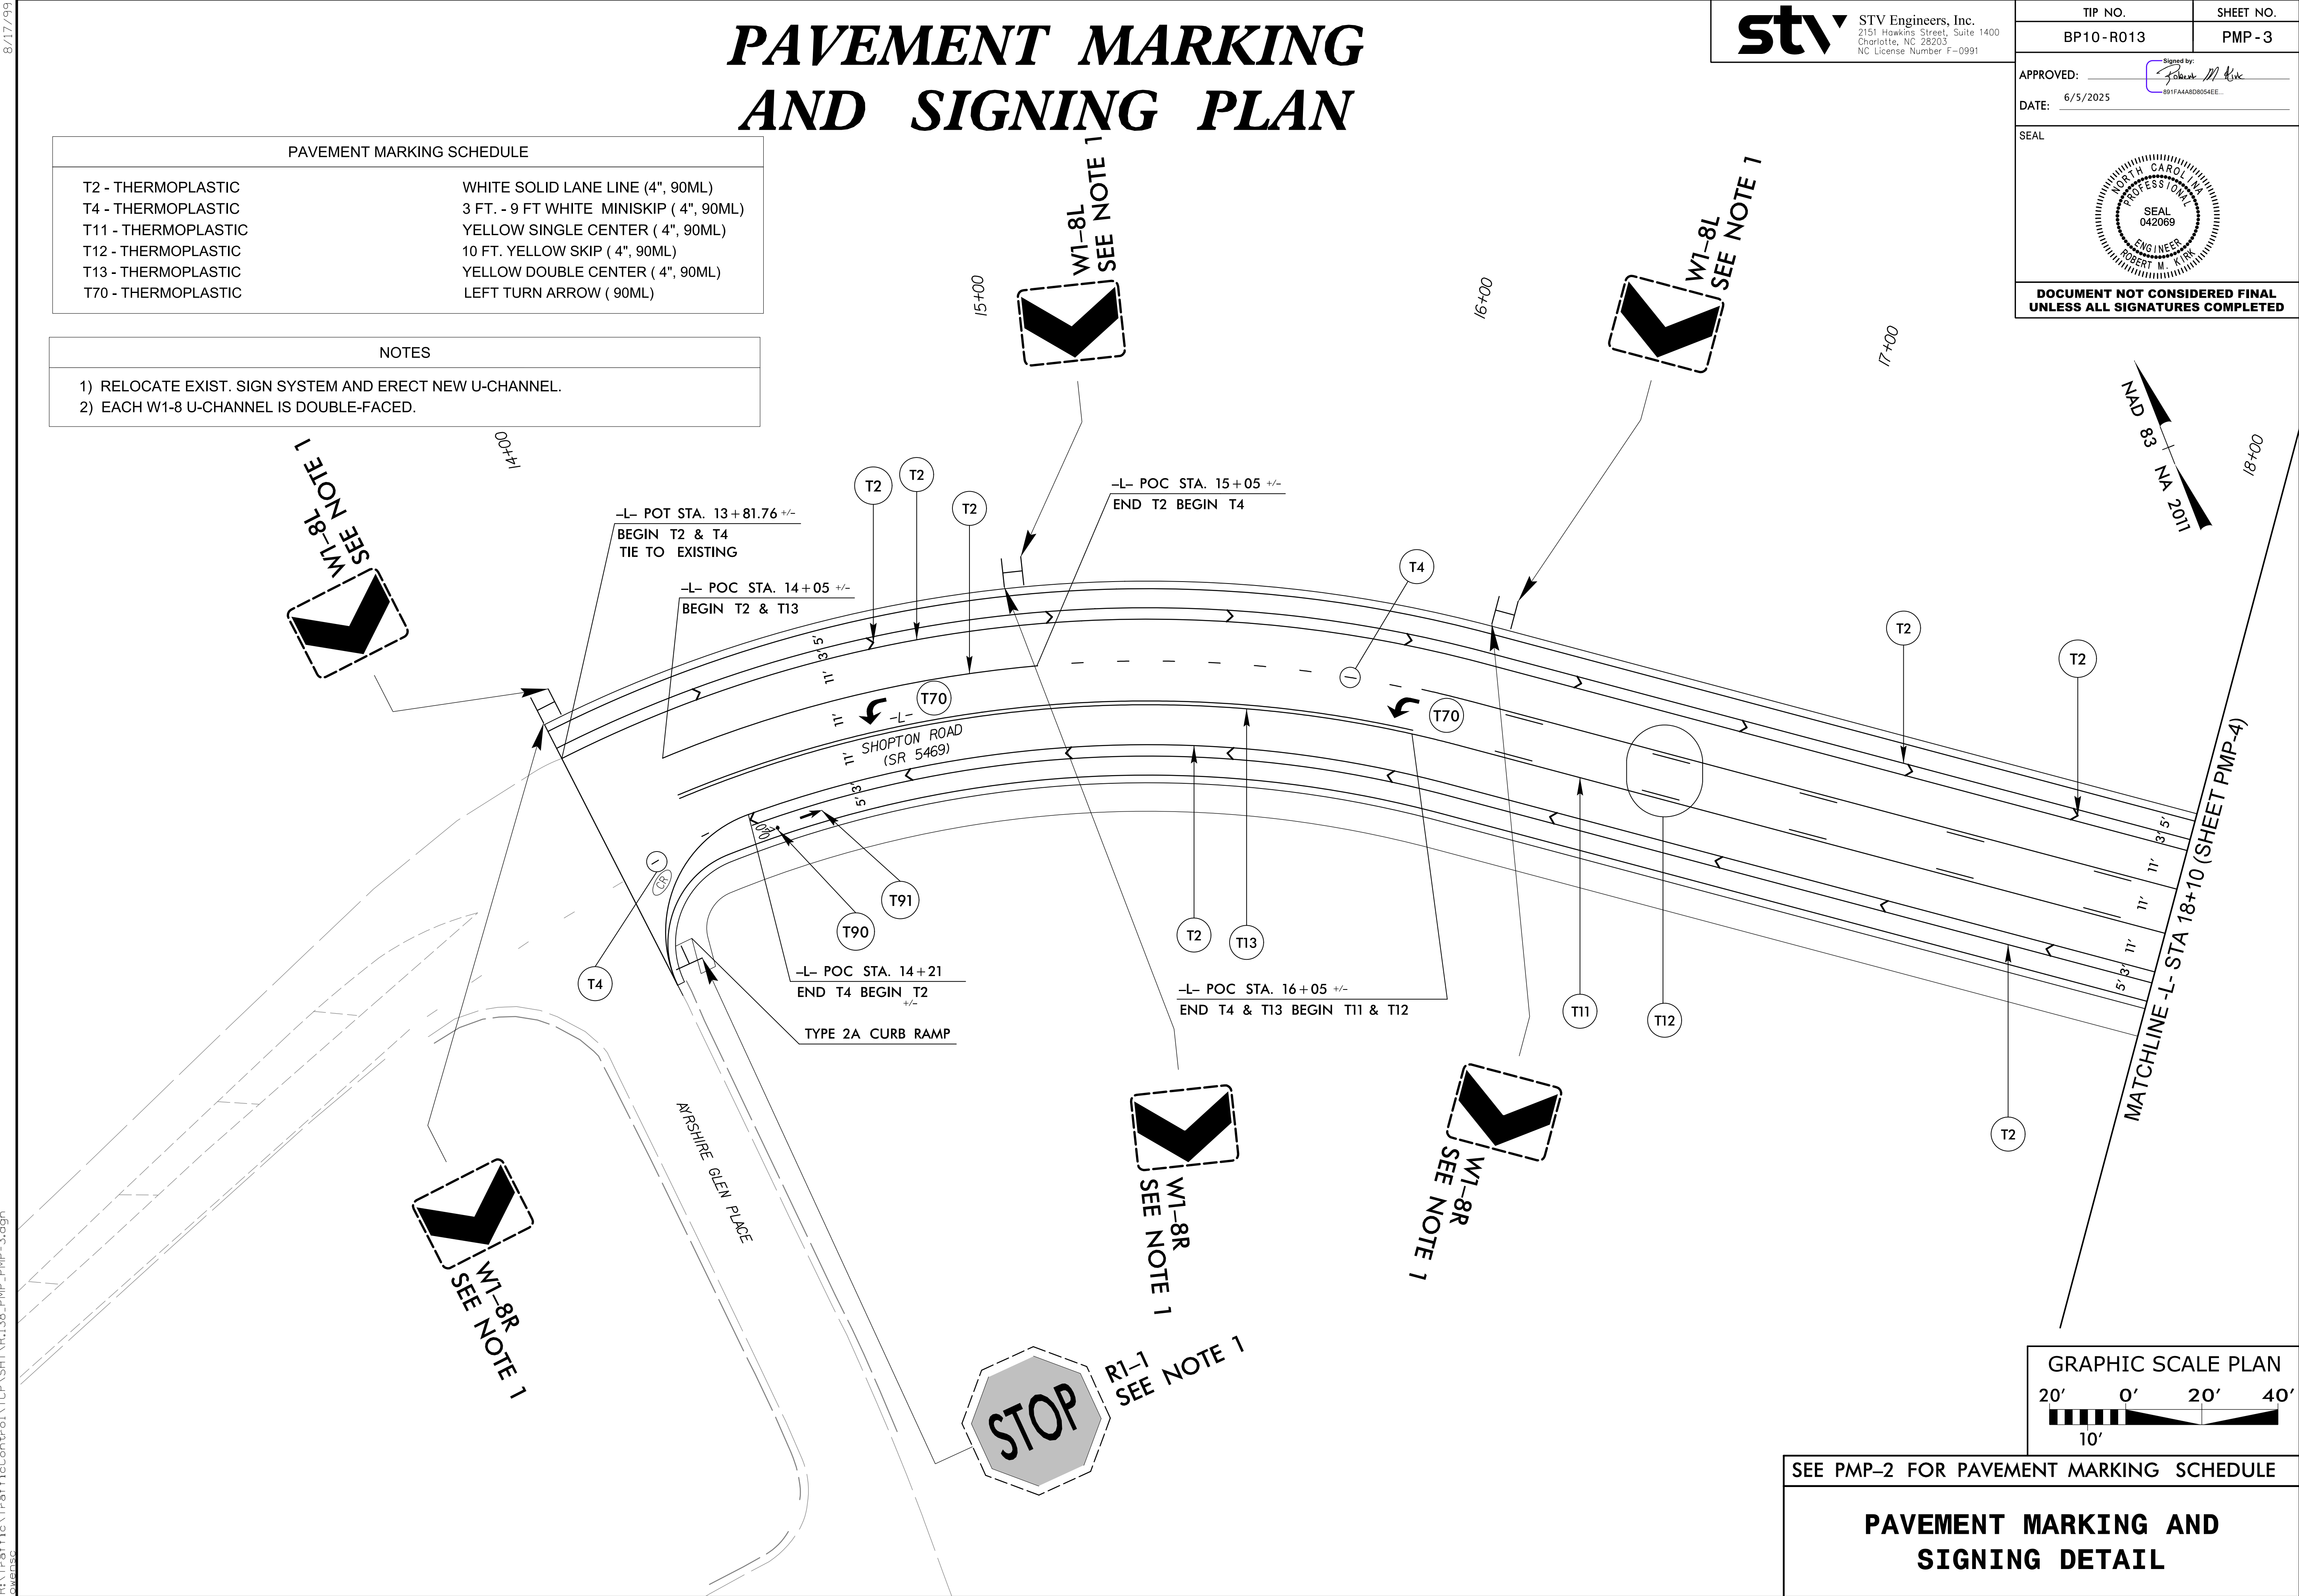

SEE PMP-2 FOR PAVEMENT MARKING SCHEDULE

## PAVEMENT MARKING AND SIGNING DETAIL