

8/17/99


5/12/2025
E:\Projects\TrafficControl\TCP\SHR\138_PMP_PMP-4.dgn
C:\Users\jgibson\OneDrive\Documents\TrafficControl\TCP\SHR\138_PMP_PMP-4.dgn

PAVEMENT MARKING AND SIGNING PLAN

stv STV Engineers, Inc.
2151 Hawkins Street, Suite 1400
Charlotte, NC 28203
NC License Number F-0991


TIP NO.
BP10-R013

SHEET NO.
PMP-4

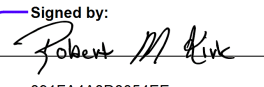
APPROVED: 
DATE: 6/5/2025

SEAL


DOCUMENT NOT CONSIDERED FINAL
UNLESS ALL SIGNATURES COMPLETED

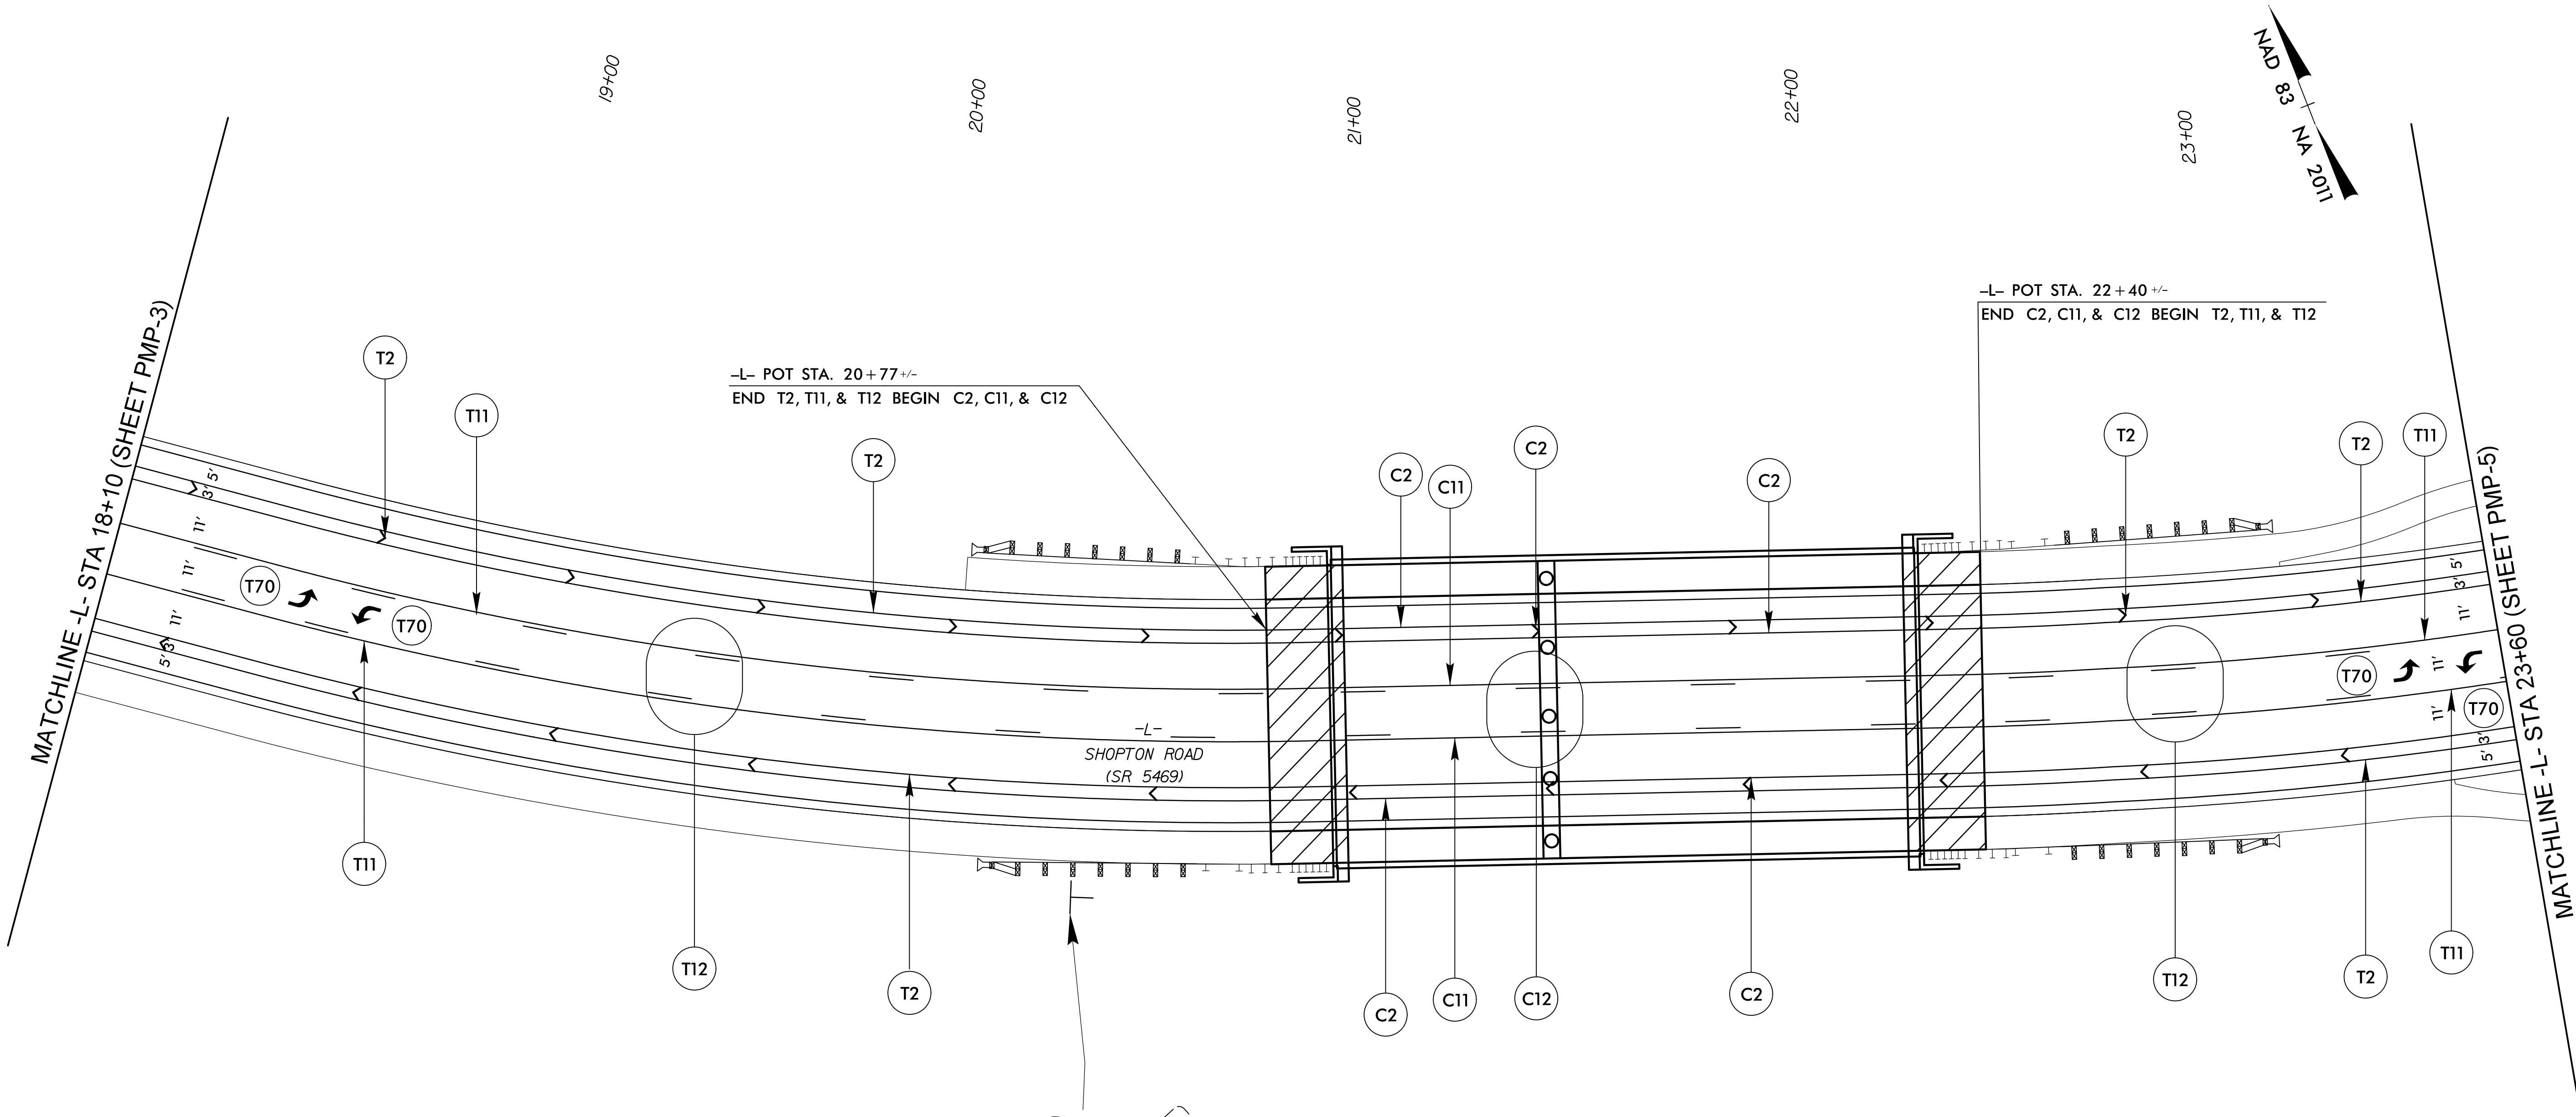


PAVEMENT MARKING SCHEDULE	
C2 - COLD APPLIED PLASTIC	WHITE SOLID LANE LINE (4")
C11 - COLD APPLIED PLASTIC	YELLOW SINGLE CENTER (4")
C12 - COLD APPLIED PLASTIC	10 FT. YELLOW SKIP (4")
T2 - THERMOPLASTIC	WHITE SOLID LANE LINE (4", 90ML)
T11 - THERMOPLASTIC	YELLOW SINGLE CENTER (4", 90ML)
T12 - THERMOPLASTIC	10 FT. YELLOW SKIP (4", 90ML)
T70 - THERMOPLASTIC	LEFT TURN ARROW (90ML)

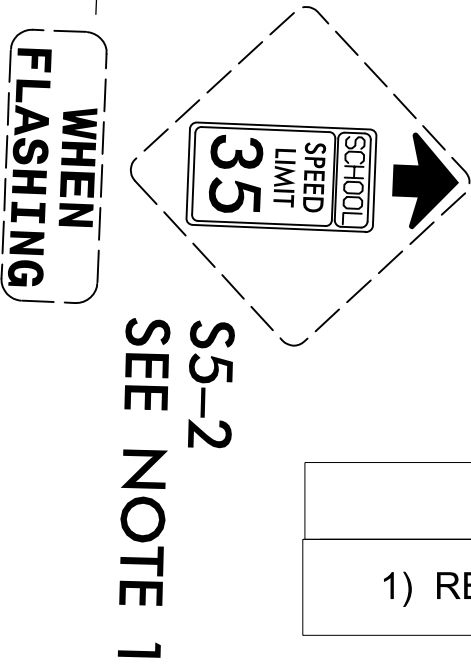

NOTES

1) RELOCATE EXIST. SIGN SYSTEM AND ERECT NEW U-CHANNEL.

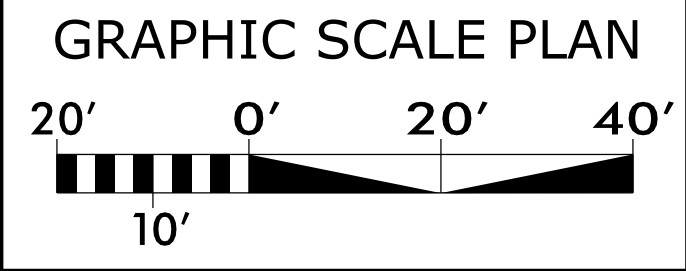

SEE PMP-2 FOR PAVEMENT MARKING SCHEDULE

PAVEMENT MARKING AND SIGNING PLAN DETAIL