


stv STV Engineers, Inc.
2151 Hawkins Street, Suite 1400
Charlotte, NC 28203
NC License Number F-0991

TIP NO.	SHEET NO.
BP10-R013	PMP-5
APPROVED: _____ Signed by: <u>Robert M. Kirk</u> B01F4AARD004EE...	
DATE: _____	
SEAL	
	
DOCUMENT NOT CONSIDERED FINAL UNLESS ALL SIGNATURES COMPLETED	

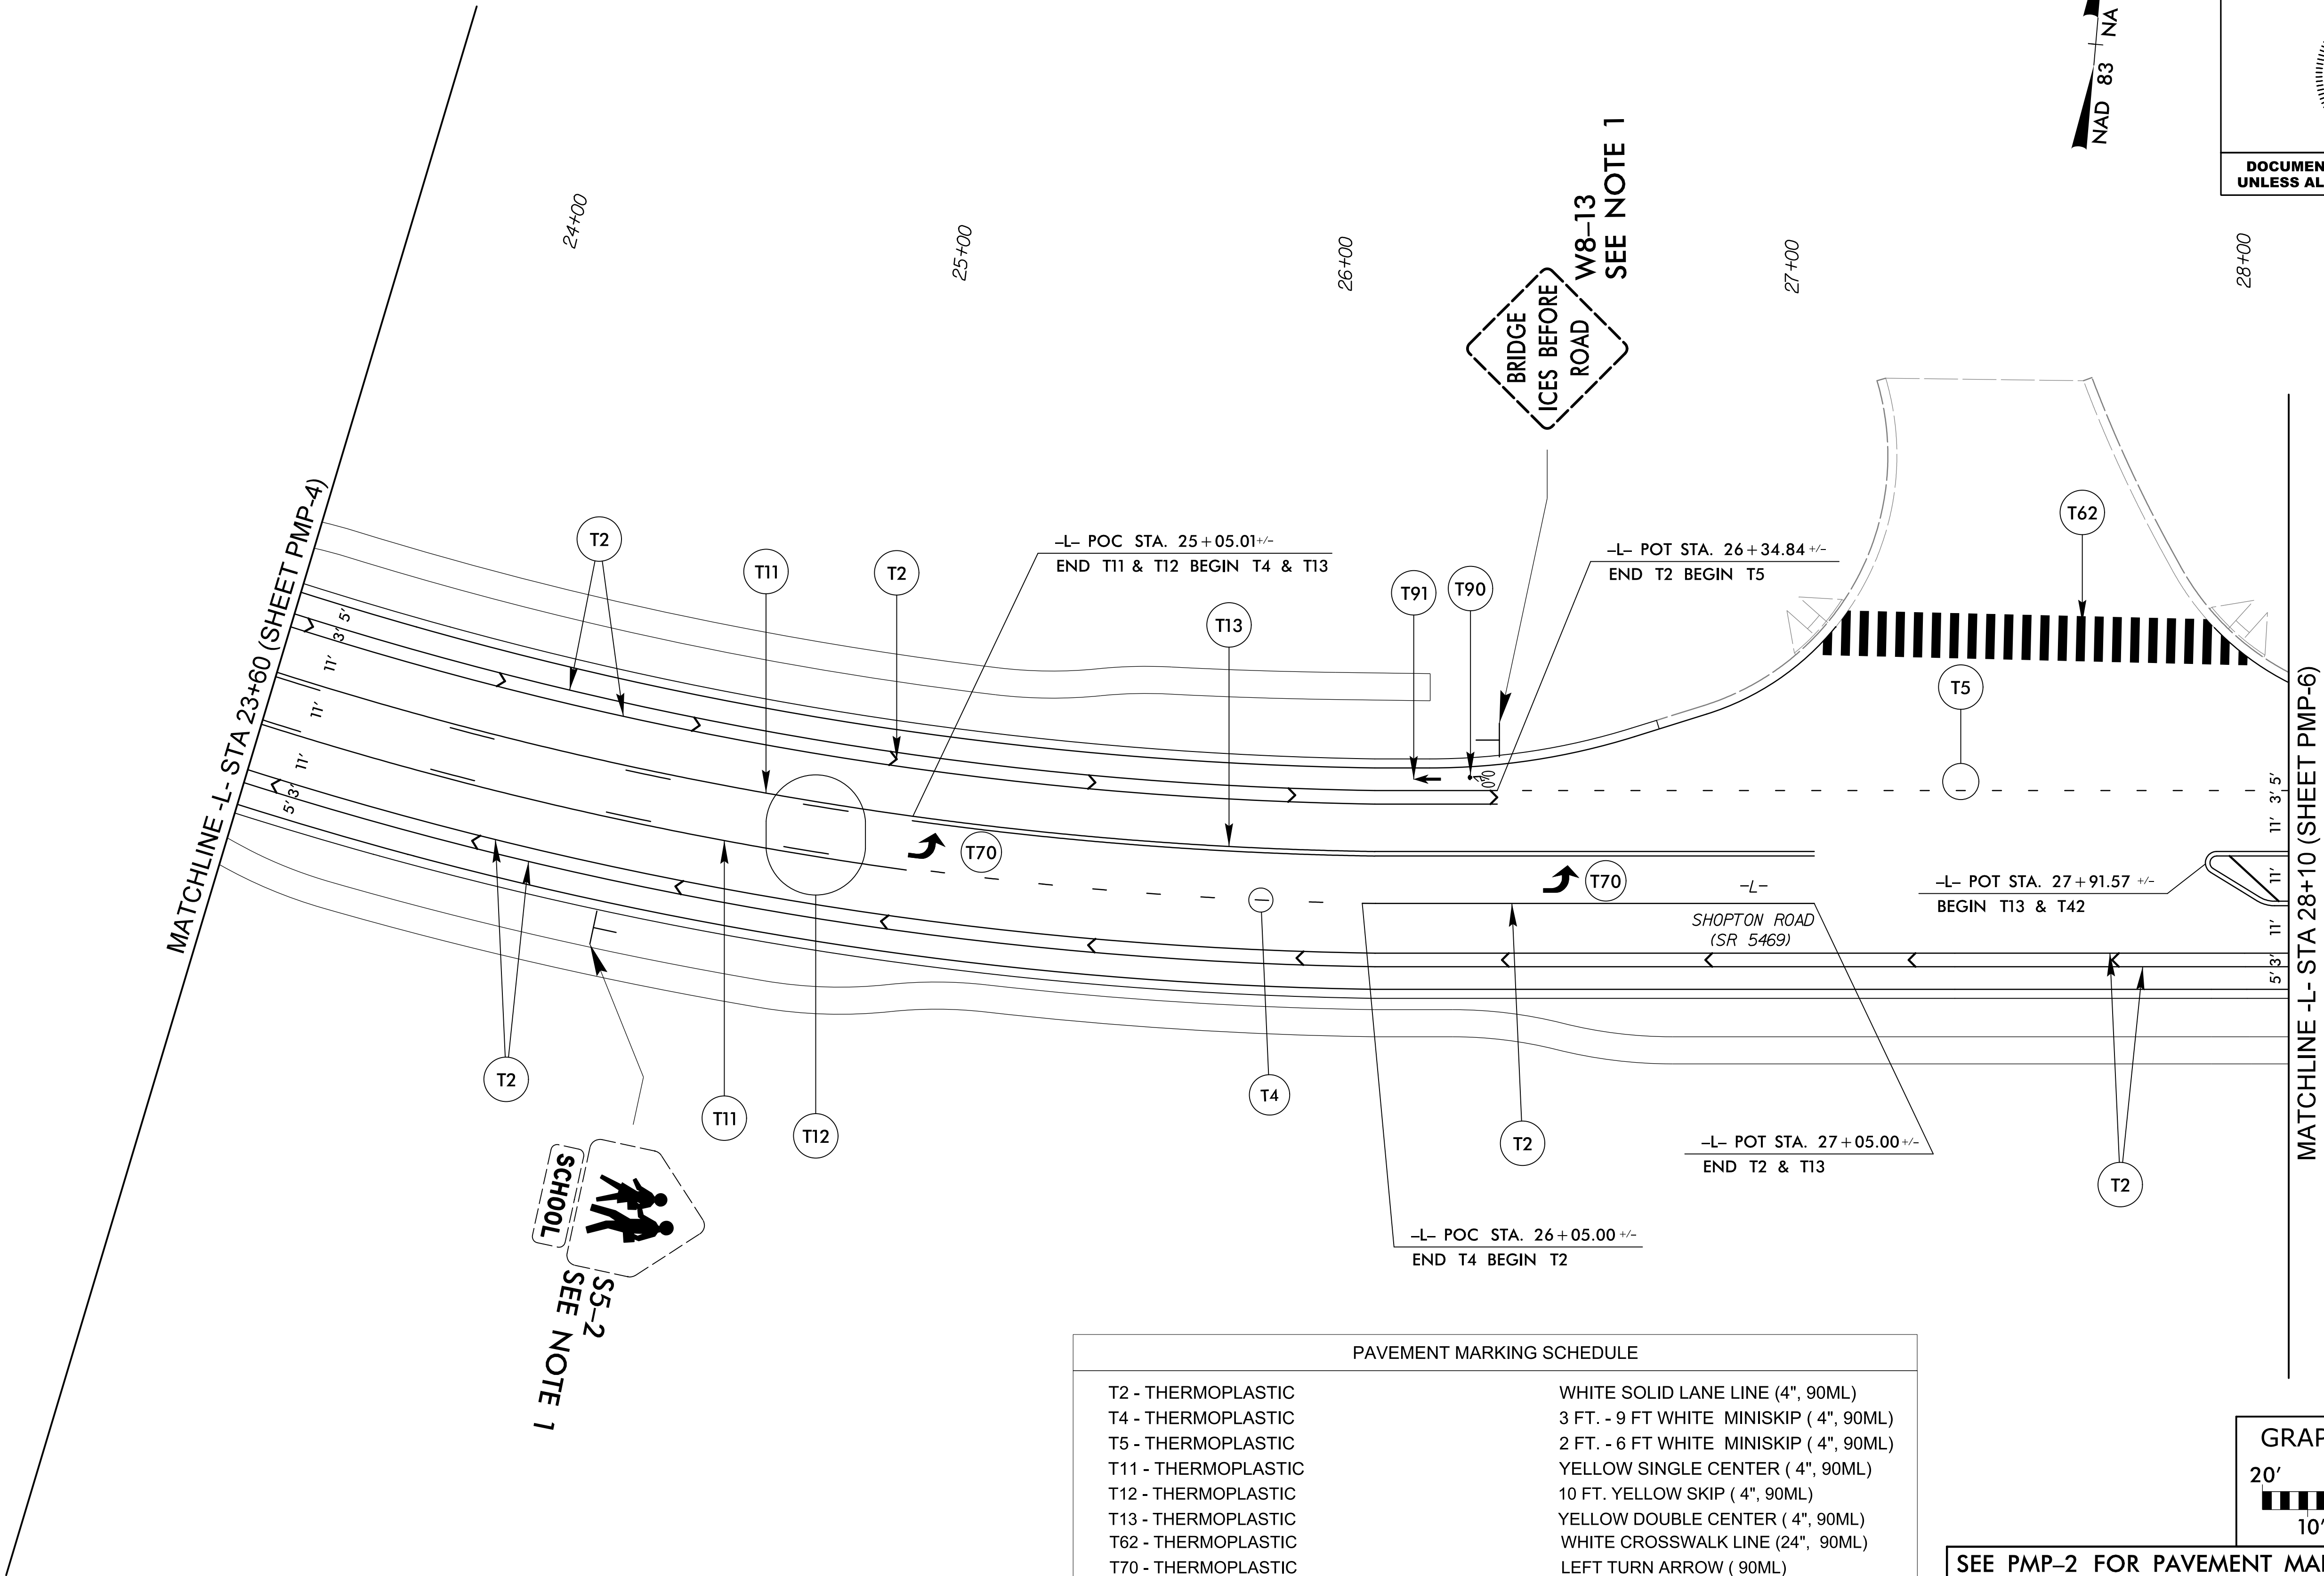

NOTES
1) RELOCATE EXIST. SIGN SYSTEM AND ERECT NEW U-CHANNEL.

PAVEMENT MARKING SCHEDULE	
T2 - THERMOPLASTIC	WHITE SOLID LANE LINE (4", 90ML)
T4 - THERMOPLASTIC	3 FT. - 9 FT WHITE MINISKIP (4", 90ML)
T5 - THERMOPLASTIC	2 FT. - 6 FT WHITE MINISKIP (4", 90ML)
T11 - THERMOPLASTIC	YELLOW SINGLE CENTER (4", 90ML)
T12 - THERMOPLASTIC	10 FT. YELLOW SKIP (4", 90ML)
T13 - THERMOPLASTIC	YELLOW DOUBLE CENTER (4", 90ML)
T62 - THERMOPLASTIC	WHITE CROSSWALK LINE (24", 90ML)
T70 - THERMOPLASTIC	LEFT TURN ARROW (90ML)
T90 - THERMOPLASTIC	BICYCLE SYMBOL (90ML)
T91 - THERMOPLASTIC	BICYCLE STRAIGHT ARROW (90ML)

GRAPHIC SCALE PLAN

20' 0' 20' 40'

10'

SEE PMP-2 FOR PAVEMENT MARKING SCHEDULE

PAVEMENT MARKING AND SIGNING PLAN DETAIL