



PAVEMENT MARKING AND SIGNING PLAN



STV Engineers, Inc.
2151 Hawkins Street, Suite 1400
Charlotte, NC 28203
NC License Number F-0991

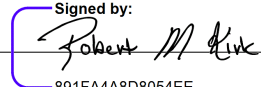

TIP NO. BP10-R013	SHEET NO. PMP-6
APPROVED:  6/5/2025 891FAA8D8054EE	
SEAL 	
DOCUMENT NOT CONSIDERED FINAL UNLESS ALL SIGNATURES COMPLETED	

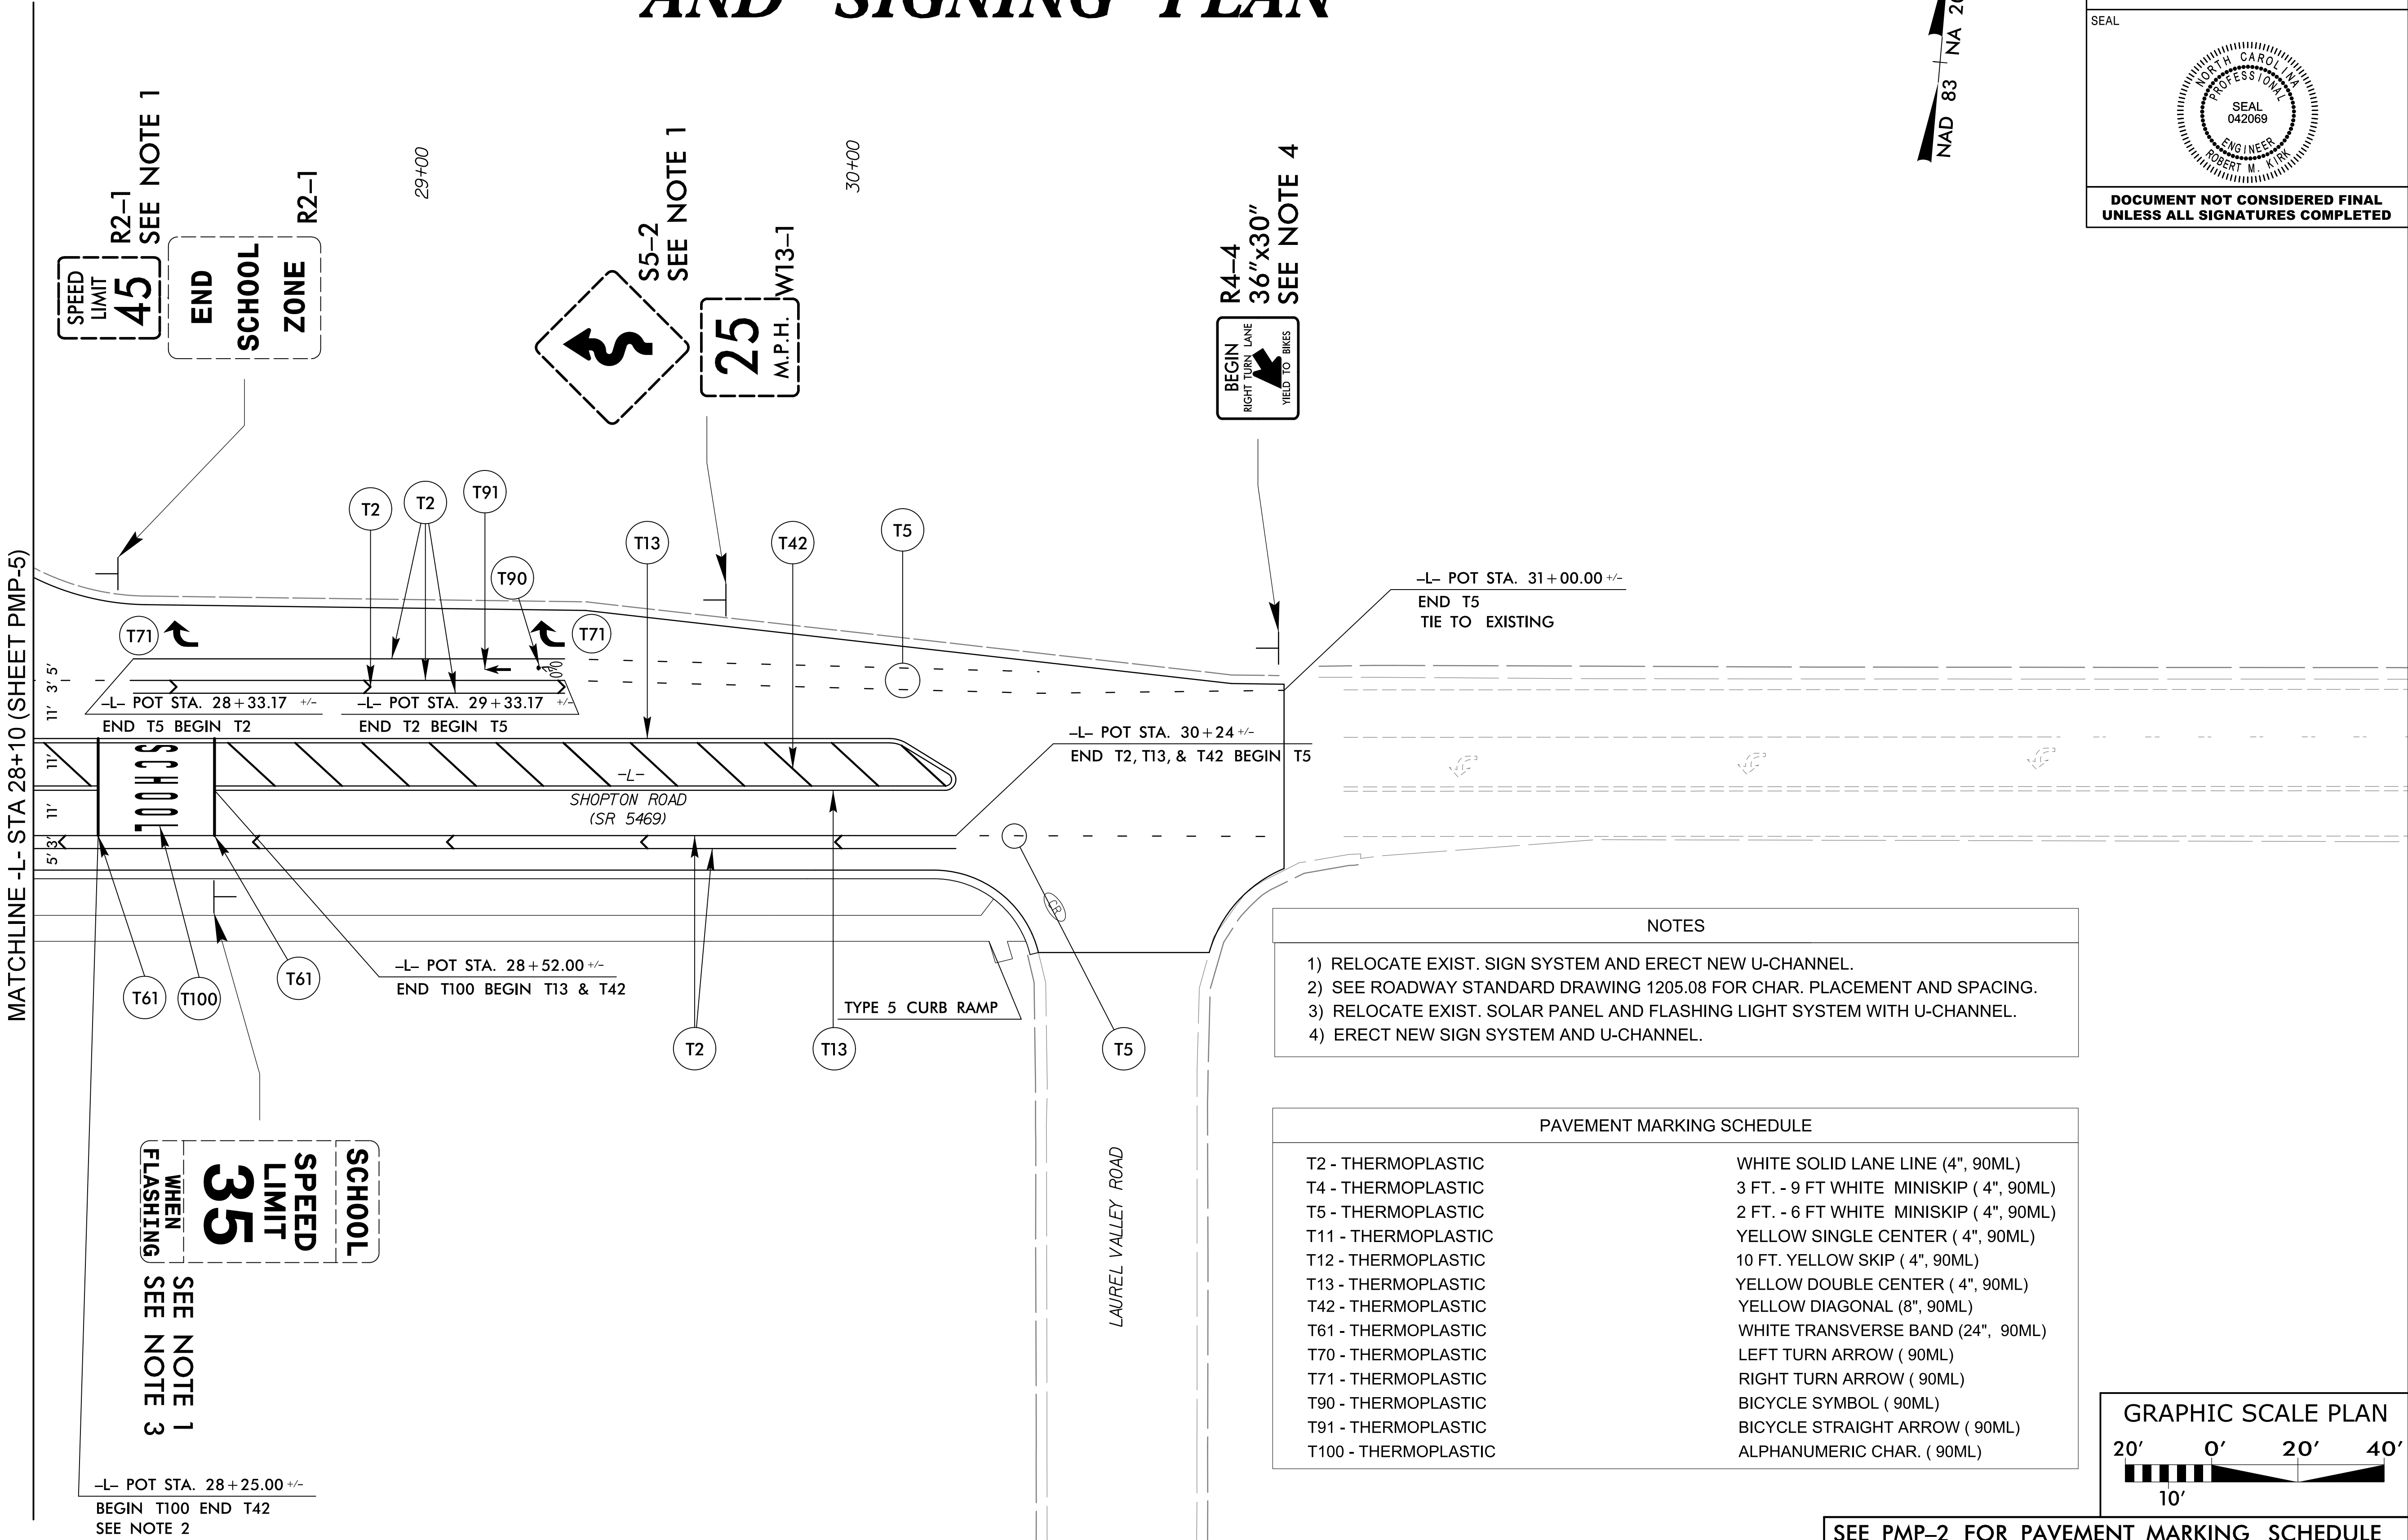

SEE PMP-2 FOR PAVEMENT MARKING SCHEDULE

PAVEMENT MARKING AND SIGNING PLAN DETAIL