

8/17/99

CLEARING AND GRUBBING
EROSION CONTROL FOR
CONSTRUCTION SHEET 6

NOTE:
PLACE TEMPORARY ROCK SEDIMENT DAMS TYPE - B
AND TEMPORARY ROCK SILT CHECKS TYPE - A AT
DRAINAGE OUTLETS.

NOTE: UTILIZE FABRIC INSERT INLET PROTECTIONS IN LIEU
OF ROCK INLET SEDIMENT TRAP TYPE C WHERE WATER
MAY POND ON THE ROADWAY IN AREAS WHERE LIVE
TRAFFIC IS PRESENT.

NOTE:
FOLLOW NCDOT BMP MANUAL FOR CONSTRUCTION
ACTIVITIES FOR THE BRIDGE DEMOLITION AND
CONSTRUCTION.

NOTE:
UTILIZE TEMPORARY SEDIMENT BASIN OR SPECIAL STILLING
BASIN(S) AS STILLING BASIN WHERE APPLICABLE.

stv STV Engineers, Inc.
2151 Hawkins Street, Suite 1400
Charlotte, NC 28203
NC License Number F-0991

PROJECT REFERENCE NO.	SHEET NO.
BP10-R013	EC-6/CONST 6

NAD 83 NA 2011


MATCHLINE -L- STA 23+60 (SHEET EC-5)

MATCHLINE -L- STA 28+10 (SHEET EC-7)

NOTE:
EXISTING DRIVEWAY AND PIPE AT APPROX
-L- STA. 25+50 LT WILL BE REMOVED BY
OTHERS PRIOR TO THIS PROJECT.

EXIST. TYPICAL DITCH SECTION


D= 0.8 FT
B= 1 FT
T= 6.5 FT

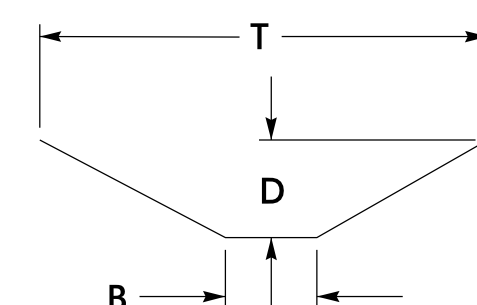

FROM -L- STA. 23+33 TO -L- STA. 28+63 RT

EXIST. TYPICAL DITCH SECTION

D= 1 FT
B= 1 FT
T= 8 FT

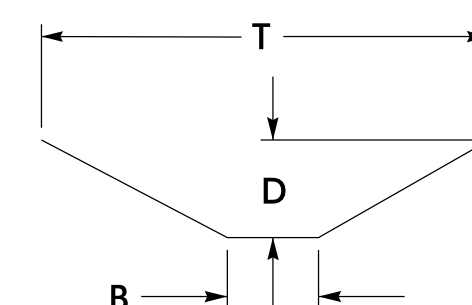

FROM -L- STA. 24+12 TO -L- STA. 25+50 LT

5/27/2025
R:\Environmental\Design\SH1\RI38_ec.psh06.dgn
Smith