
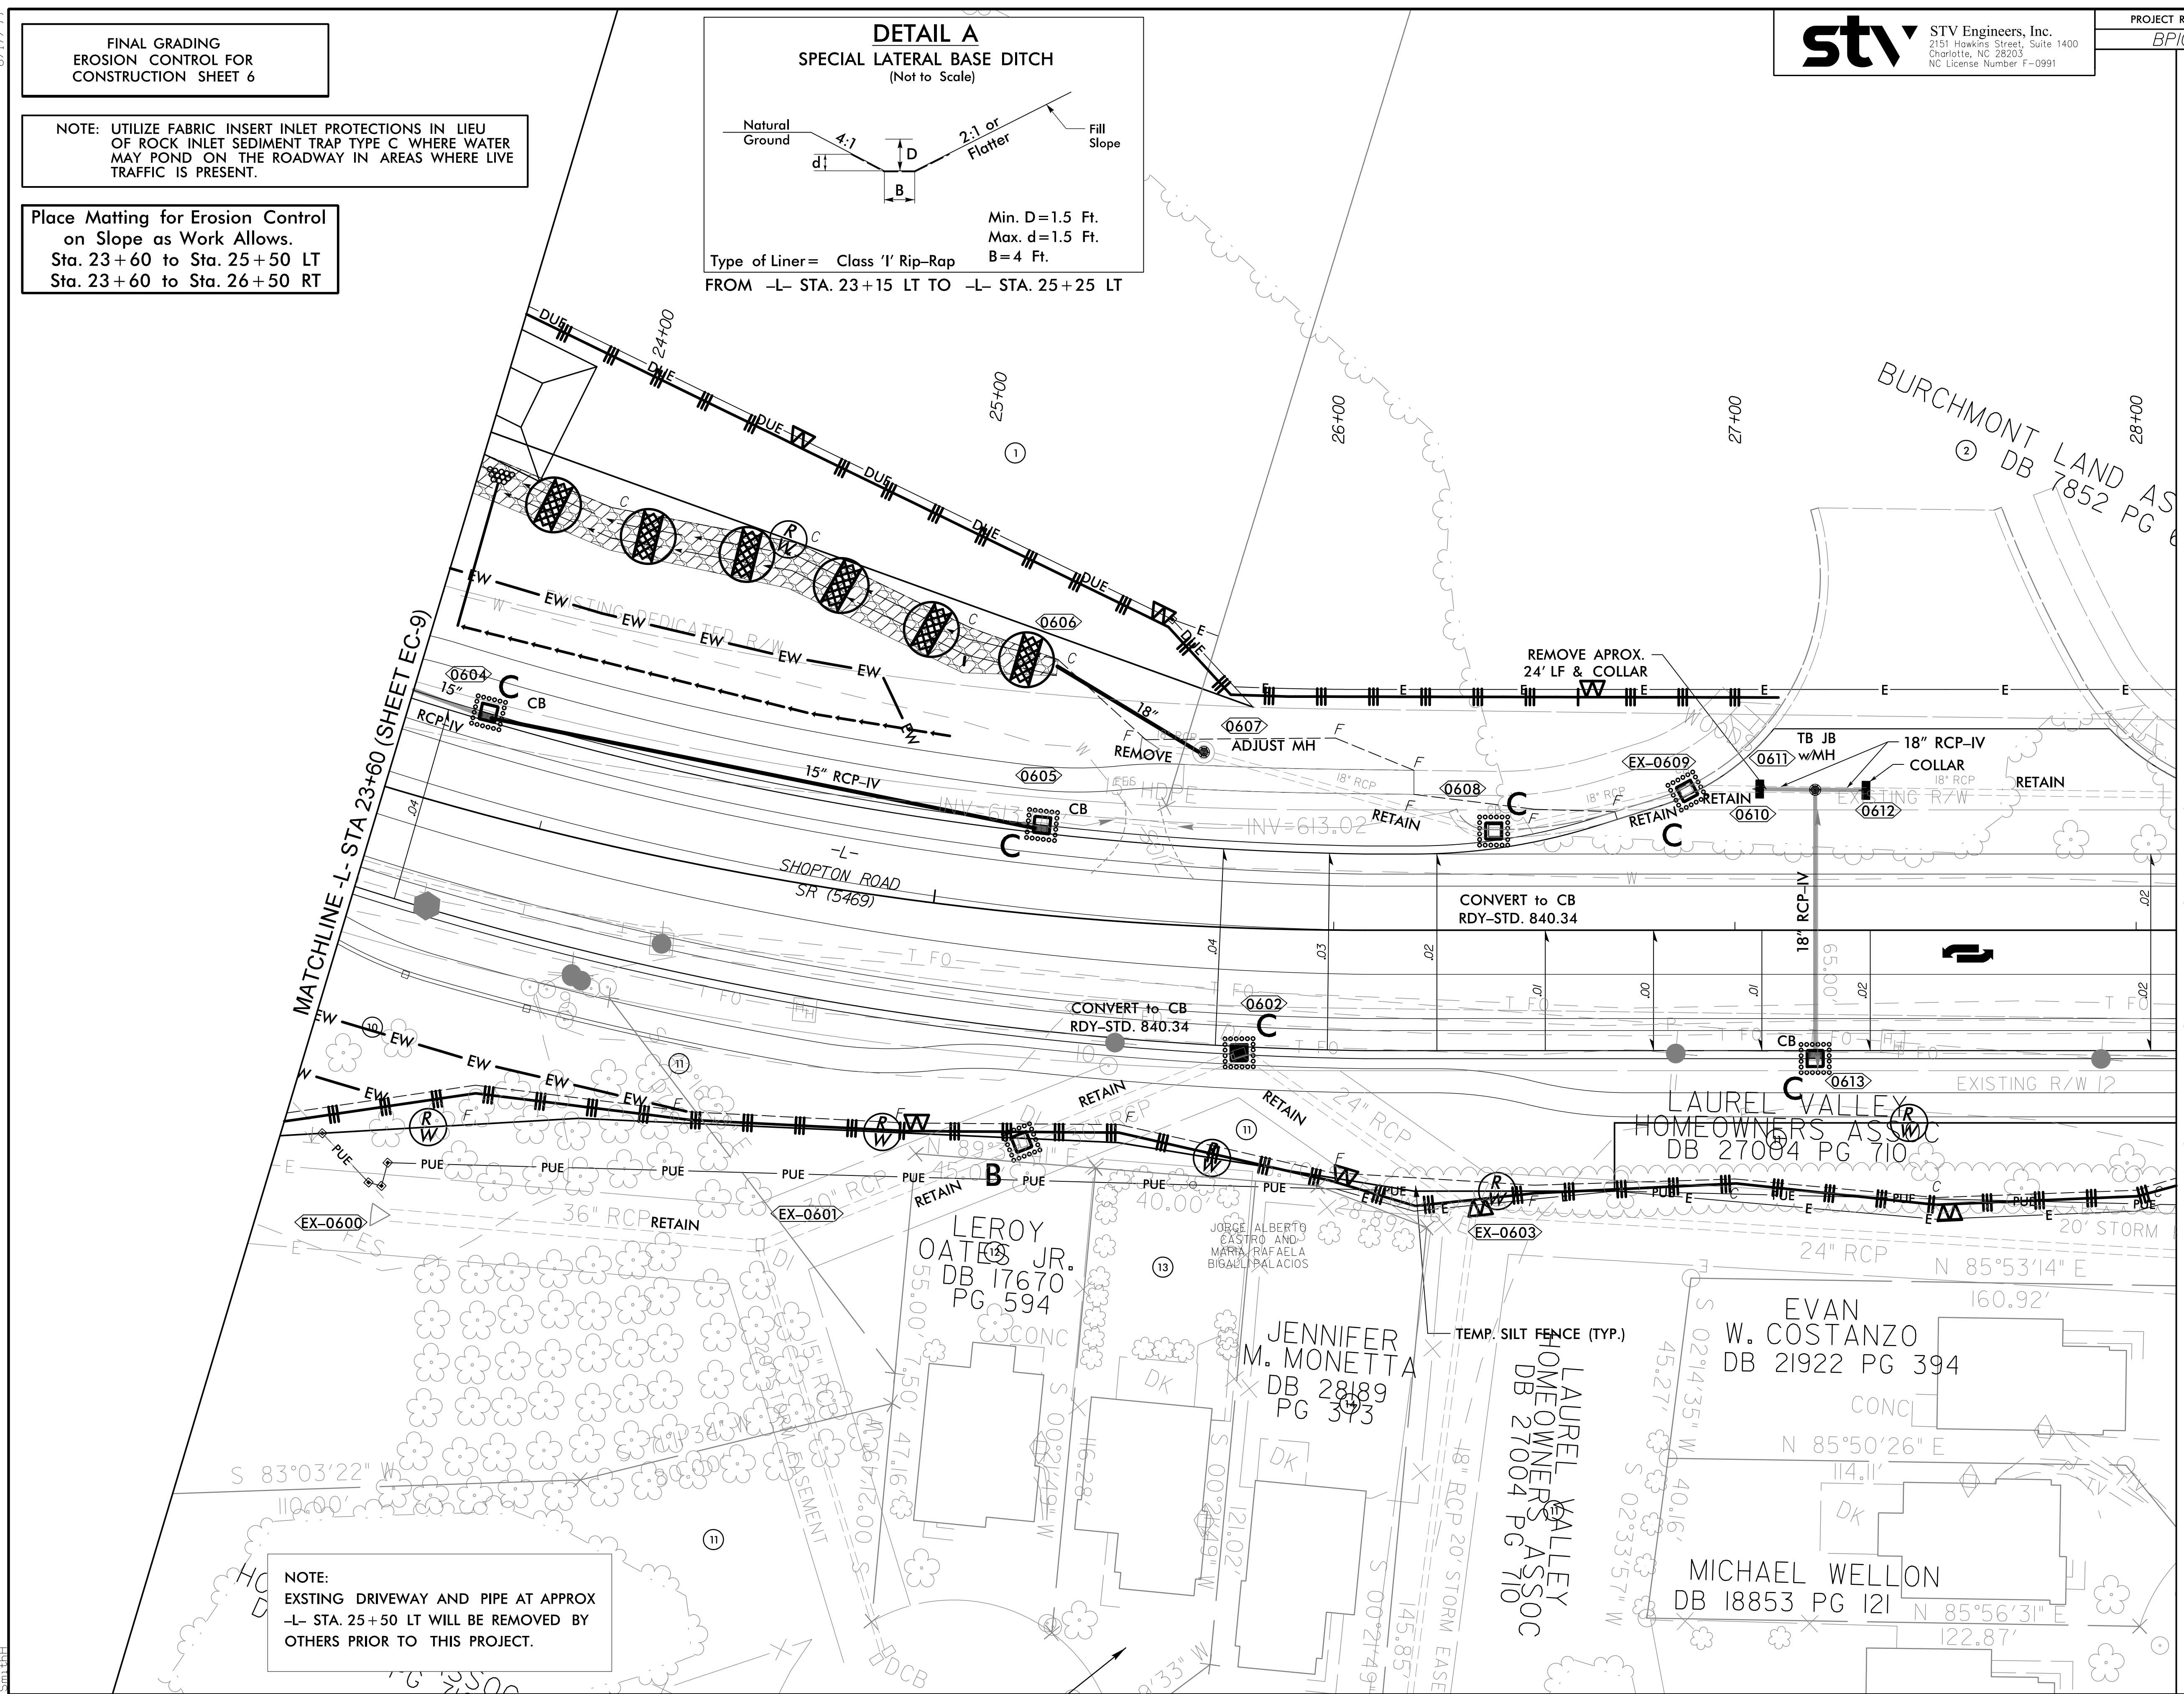


Place Matting for Erosion Control
on Slope as Work Allows.
Sta. 23+60 to Sta. 25+50 LT
Sta. 23+60 to Sta. 26+50 RT

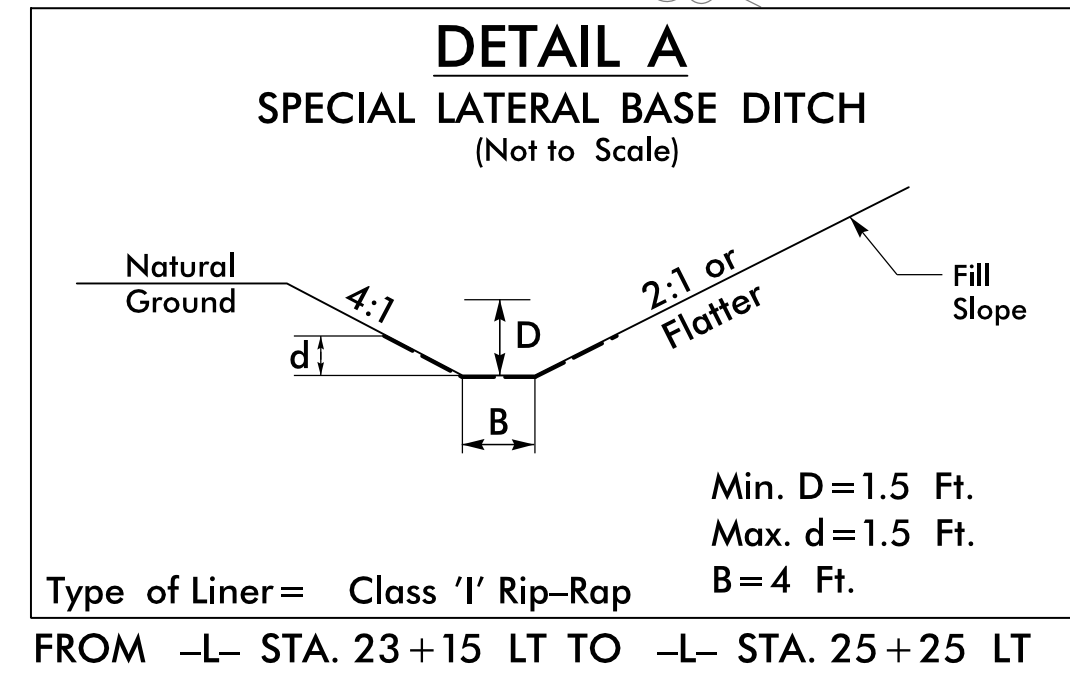

MATCHLINE -L- STA 28+10 (SHEET EC-11)

NAD 83 NA 2011