

PROJECT WBS: BP10-R013

CONTRACT:



STATE OF NORTH CAROLINA
DIVISION OF HIGHWAYS

UTILITY CONSTRUCTION PLANS
MECKLENBURG COUNTY

LOCATION: BRIDGE #590165 COFFEY CREEK ON SR 5469 (SHOPTON RD)
TYPE OF WORK: WATER LINE RELOCATION & SANITARY SEWER RELOCATION


T.I.P. NO.	SHEET NO.
BP10-R013	UC-1

stv STV Engineers, Inc.
800 West Trade St., Suite 715
Charlotte, NC 28202
NC License Number F-0991

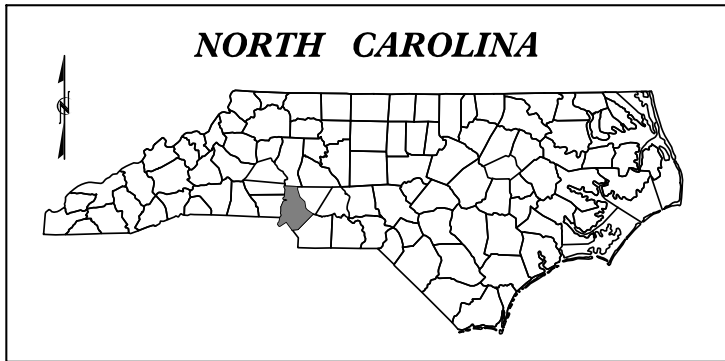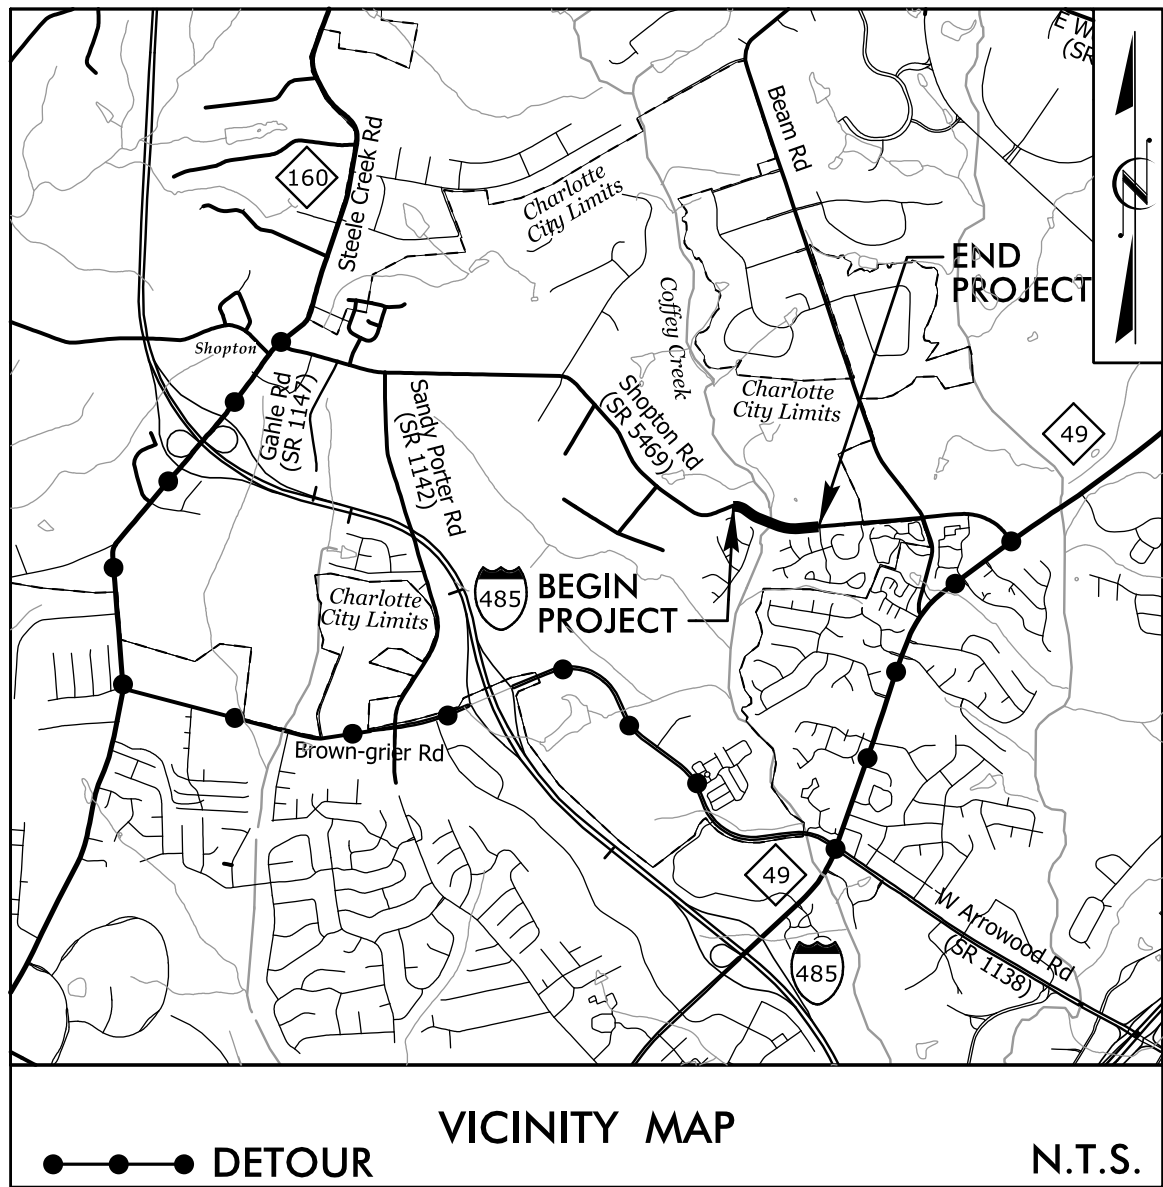

BEGIN STATE PROJECT TIP BP10-R013
-L- STA. 13 + 81.76


END STATE PROJECT TIP BP10-R013
-L- STA. 30 + 43.05

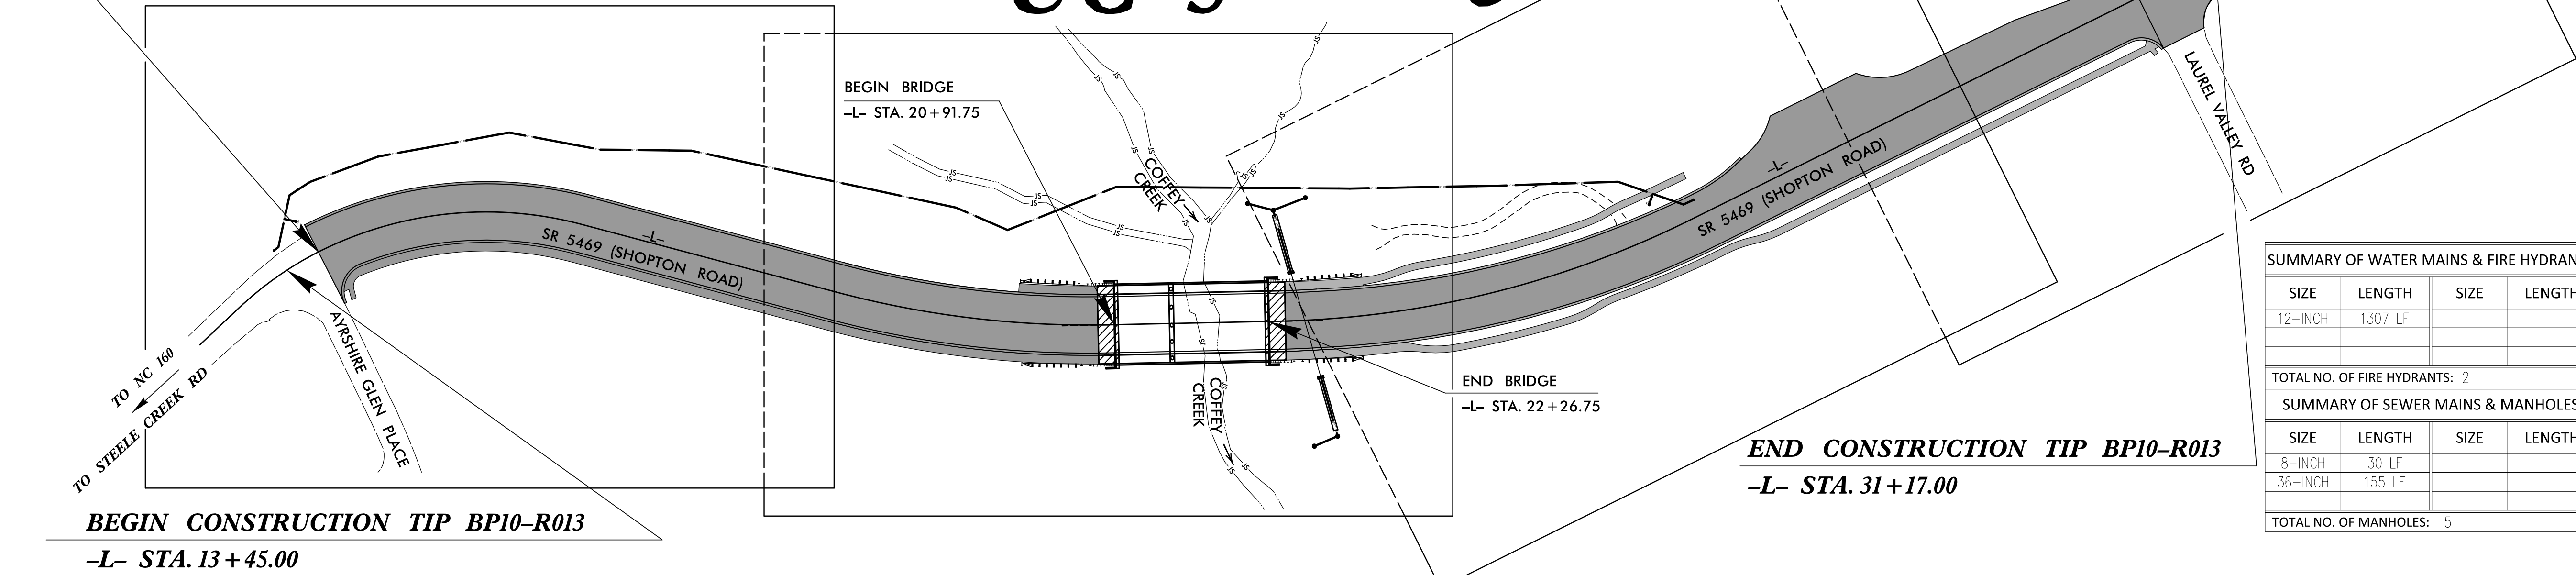

SUMMARY OF WATER MAINS & FIRE HYDRANTS			
SIZE	LENGTH	SIZE	LENGTH
12-INCH	1307 LF		
TOTAL NO. OF FIRE HYDRANTS: 2			
SUMMARY OF SEWER MAINS & MANHOLES			
SIZE	LENGTH	SIZE	LENGTH
8-INCH	30 LF		
36-INCH	155 LF		
TOTAL NO. OF MANHOLES: 5			

THIS PROJECT IS WITHIN THE MUNICIPAL BOUNDARIES OF THE CITY OF CHARLOTTE.
CLEARING ON THIS PROJECT SHALL BE PERFORMED TO THE LIMITS ESTABLISHED BY METHOD II.

DOCUMENT NOT CONSIDERED FINAL
UNTIL ALL SIGNATURES ARE COMPLETED

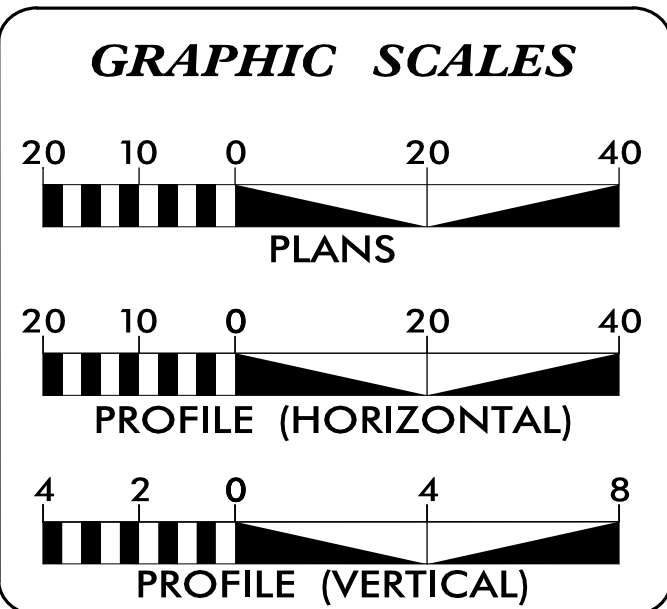

INDEX OF SHEETS	
SHEET NO.:	DESCRIPTION:
UC-1	TITLE SHEET
UC-1A	PERMIT SHEET
UC-2	UTILITY SYMBOLOGY
UC-3	NOTES
UC-3A THRU UC-3H	DETAILS
UC-4 THRU UC-7	UTILITY CONSTRUCTION SHEET
UC-8 THRU UC-10	UTILITY PROFILE SHEET

WATER AND SEWER
OWNERS ON PROJECT

(A) WATER - CHARLOTTE WATER
(B) SEWER - CHARLOTTE WATER


PREPARED IN THE OFFICE OF




STANTEC CONSULTING
521 E. MOREHEAD ST
SUITE 425
CHARLOTTE NC, 28202
(704) 329-0900 FAX: (704) 329-0905
License No.: F-0672

XIAOLIN DENG, PE	CONSULTANT CONTACT #1
TORIANNA KIRBY, PE	CONSULTANT CONTACT #2
	CONSULTANT CONTACT #3

SEAL

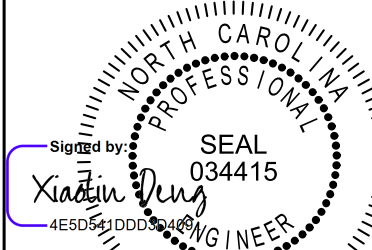

7/10/2025

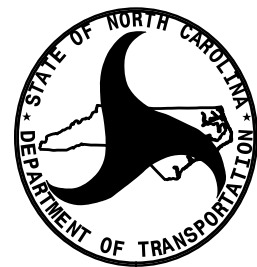

DIVISION OF HIGHWAYS
UTILITIES UNIT
716 W MAIN ST.
ALBEMARLE NC 28801
PHONE (704) 983-4400
FAX (704) 982-3146

BRETT D. CANIPE, P.E.	DIVISION ENGINEER
ERIC "NAT" HUNTER, P.E.	DIVISION CONSTRUCTION ENGR
YANWEI MA, P.E.	DIVISION BRIDGE PROGRAM MGR
LYNN BASINGER	DIVISION UTILITY ENGINEER