


PROJECT TYPICAL DETAILS

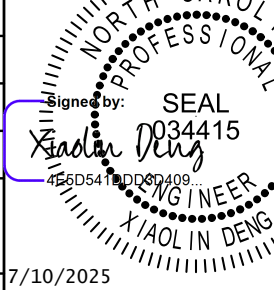

Stantec Consulting Services Inc.  
521 E. Morehead Street  
Suite 425  
Charlotte, NC 28202  
Tel. (704) 329-0900  
Fax. (704) 329-0905  
www.stantec.com  
License No. F-0672

PROJECT REFERENCE NO.		SHEET NO.
BP10-R013		UC-3E
DESIGNED BY: XMD		
DRAWN BY: TK		
CHECKED BY: XMD		
APPROVED BY:		
REVISED:		
NORTH CAROLINA DEPARTMENT OF TRANSPORTATION		
UTILITIES ENGINEERING SEC. PHONE: (919) 707-6690 FAX: (919) 250-4151		7/10/2025
		UTILITY CONSTRUCTION PLANS ONLY

UTILITY CONSTRUCTION



STV Engineers, Inc.  
900 West Trade St., Suite 715  
Charlotte, NC 28202  
NC License Number F-0991

DOCUMENT NOT CONSIDERED FINAL  
UNLESS ALL SIGNATURES COMPLETED

