

PROJECT TYPICAL DETAILS



Stantec Consulting Services Inc.
521 E. Morehead Street
Suite 425
Charlotte, NC 28202
Tel. (704) 329-0900
Fax. (704) 329-0905
www.stantec.com
License No. F-0672

PROJECT REFERENCE NO.

BP10-R013

SHEET NO.

UC-3H

DESIGNED BY: XMD

DRAWN BY: TK


CHECKED BY: XMD

APPROVED BY:

REVISED:

NORTH CAROLINA
DEPARTMENT OF
TRANSPORTATION

UTILITIES ENGINEERING SEC.
PHONE: (919) 707-6690
FAX: (919) 250-4151

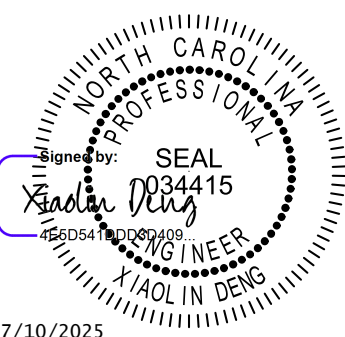

7/10/2025
UTILITY CONSTRUCTION
PLANS ONLY

UTILITY CONSTRUCTION



STV Engineers, Inc.
900 West Trade St., Suite 715
Charlotte, NC 28202
NC License Number F-0991

DOCUMENT NOT CONSIDERED FINAL
UNLESS ALL SIGNATURES COMPLETED

