
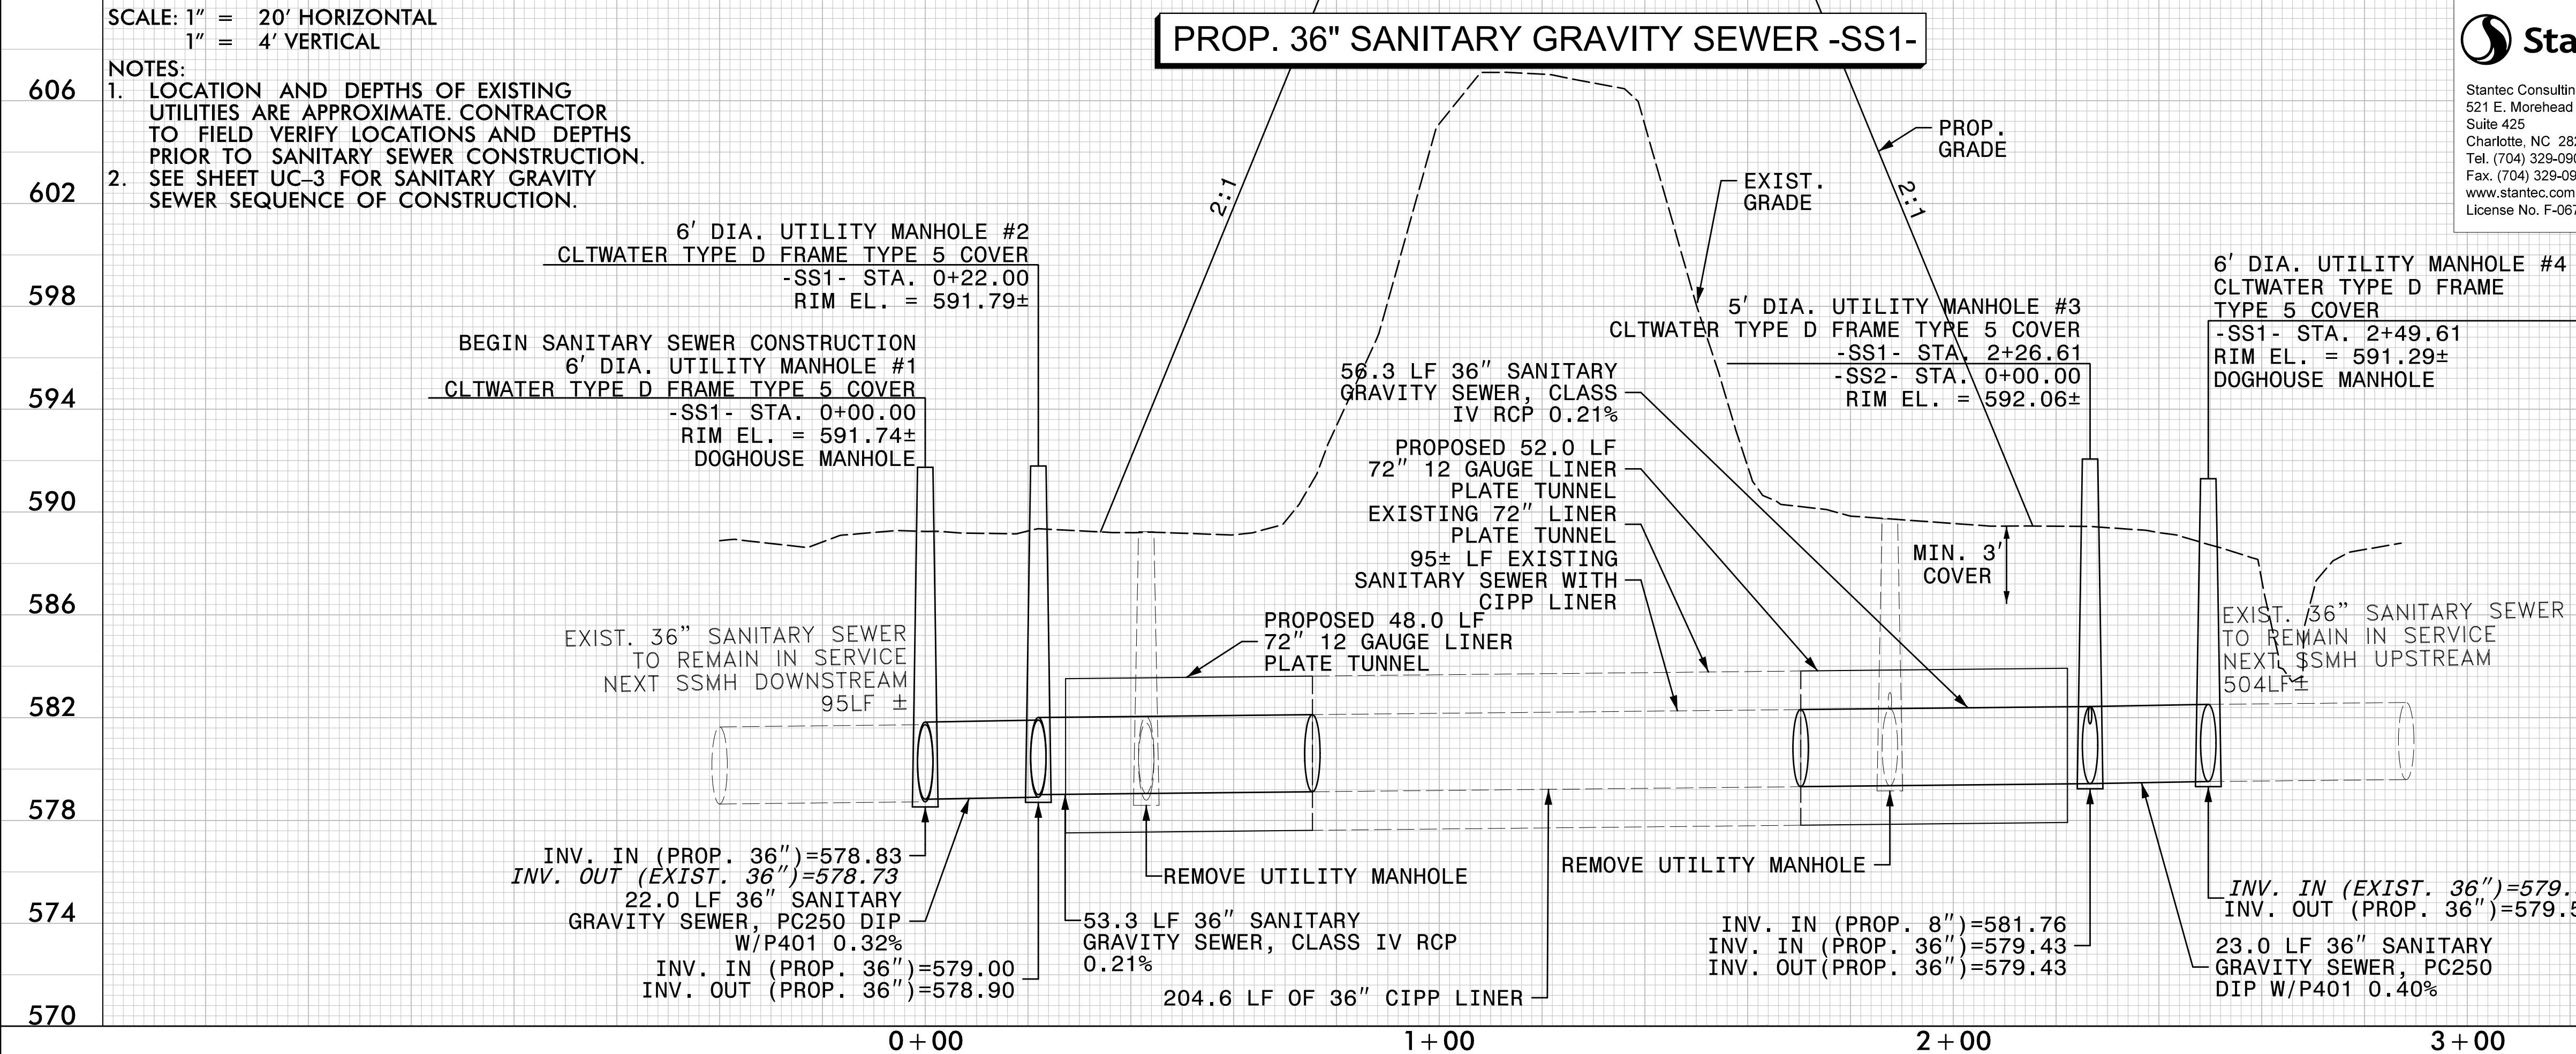


5/28/99

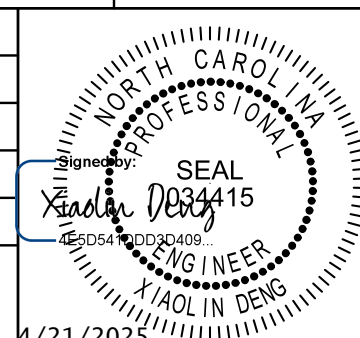

**Stantec**

Stantec Consulting Services Inc.
521 E. Morehead St
Suite 425
Charlotte, NC 28202
Tel. (704) 329-0900
Fax. (704) 329-0905
www.stantec.com
License No. F-0672

PROJECT REFERENCE NO.		SHEET NO.	
BP10-R013		UC-8	
DESIGNED BY: XMD			
DRAWN BY: TK			
CHECKED BY: XMD			
APPROVED BY:			
REVISED:			
NORTH CAROLINA DEPARTMENT OF TRANSPORTATION		4/21/2025	
UTILITIES ENGINEERING SEC. PHONE: (919) 707-6690 FAX: (919) 250-4151		UTILITY CONSTRUCTION PLANS ONLY	
UTILITY CONSTRUCTION			
 STV Engineers, Inc. 900 West Trade St., Suite 715 Charlotte, NC 28202 NC License Number F-0991			
DOCUMENT NOT CONSIDERED FINAL UNLESS ALL SIGNATURES COMPLETED			

590

586


582

578

574

570

12/19/2024
U:\Utilities\Engineering\UC\Proj\Sheet\R138.ut_UC08.psh.dgn
tokrby

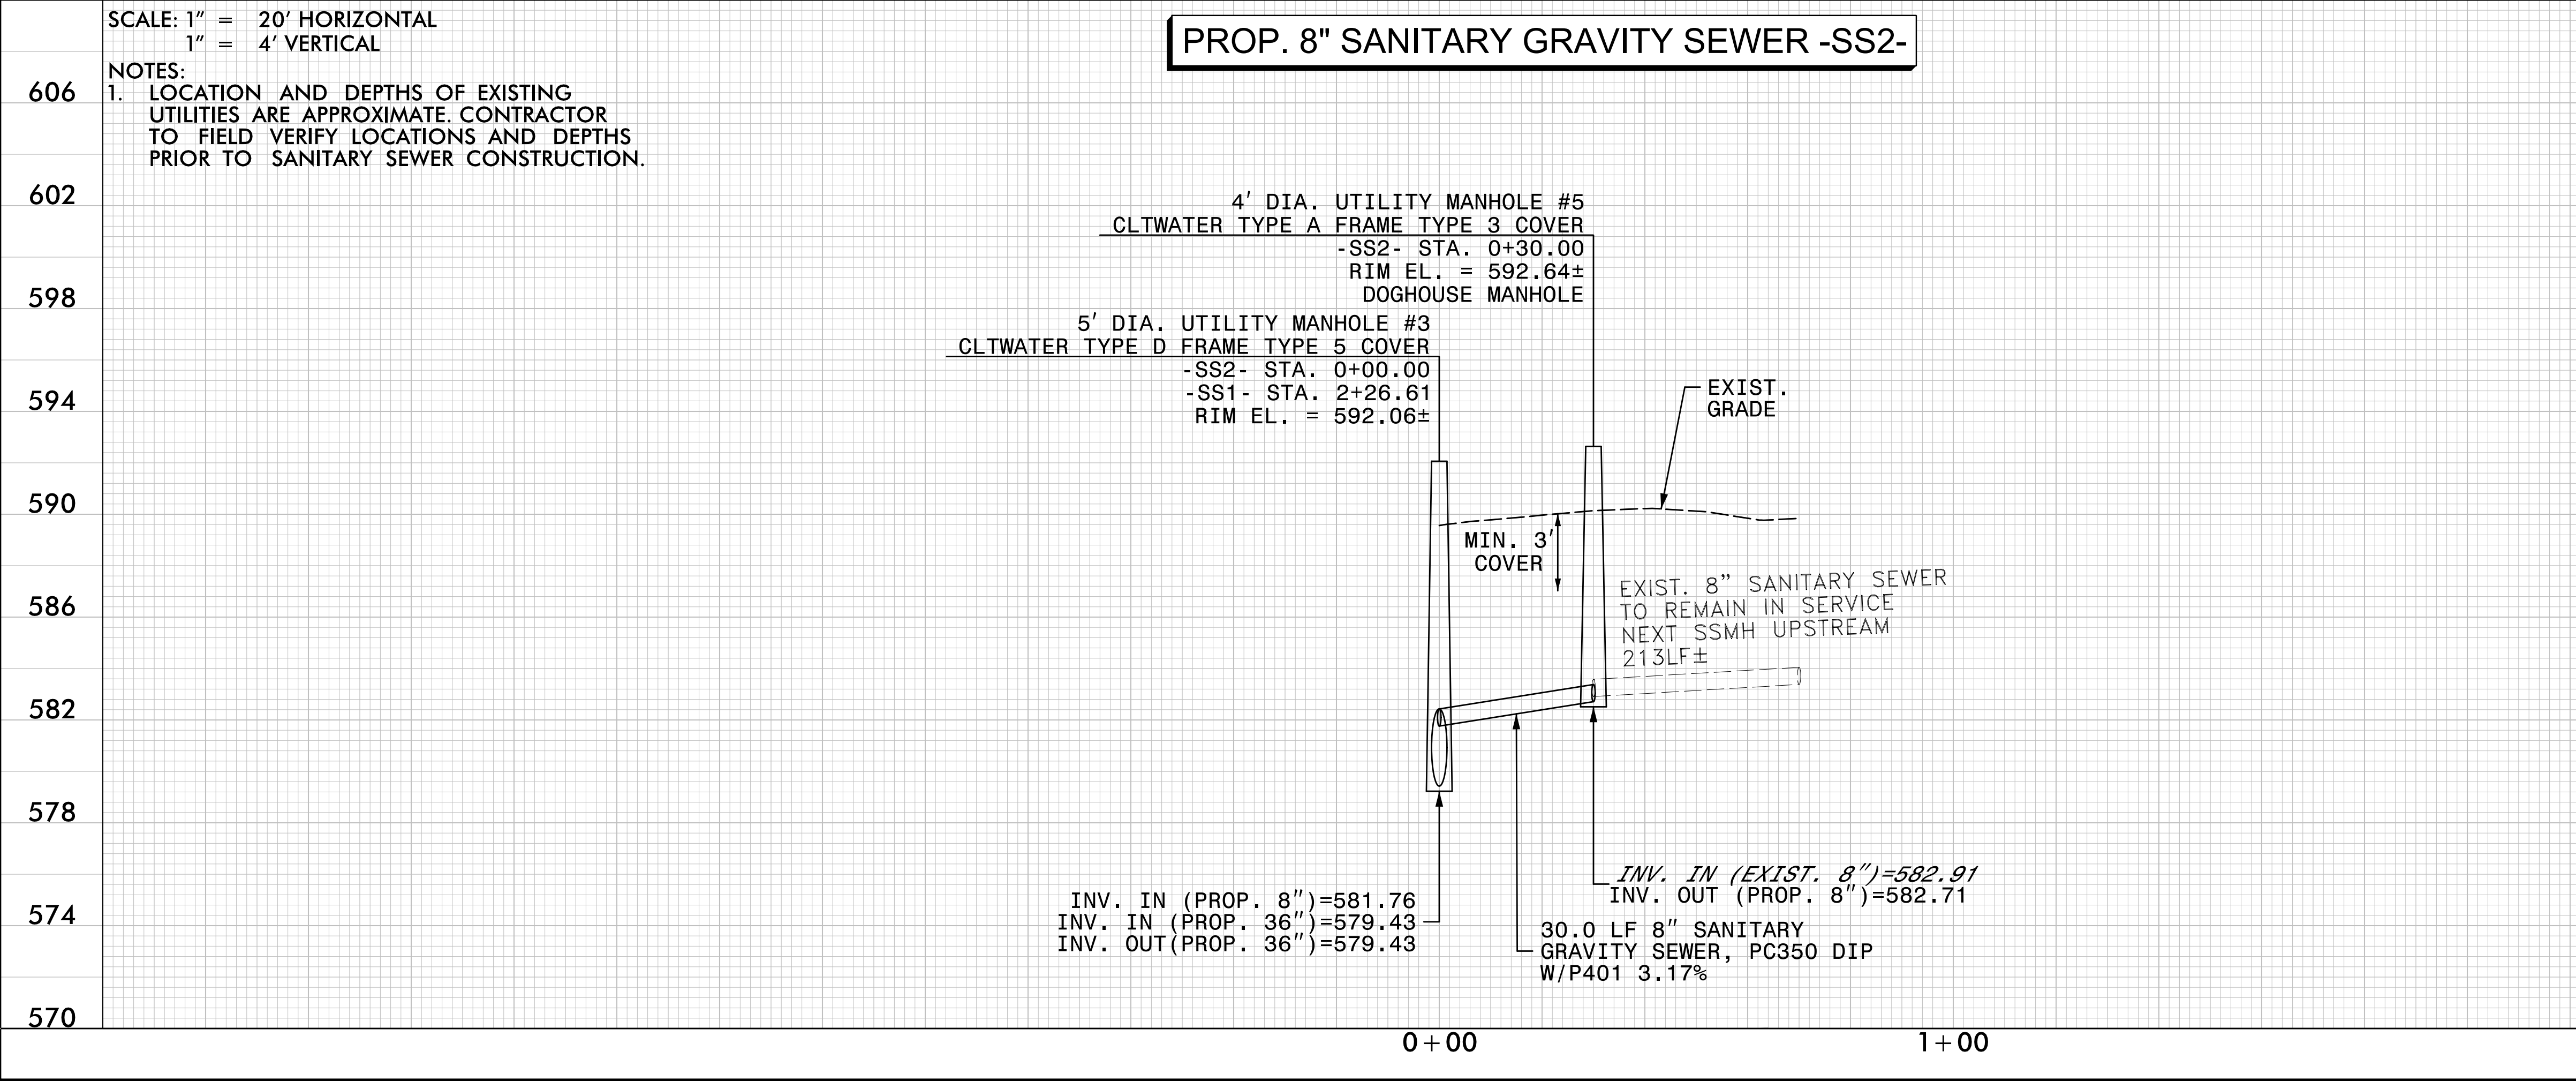

606

602

598

594

590

586

582

578

574

570