


5/28/99

SCALE: 1" = 20' HORIZONTAL
1" = 4' VERTICAL


NOTES:
1. LOCATION AND DEPTHS OF EXISTING UTILITIES ARE APPROXIMATE. CONTRACTOR TO FIELD VERIFY LOCATIONS AND DEPTHS PRIOR TO WATER LINE CONSTRUCTION.

PROP. 12" WATER LINE -WL1-

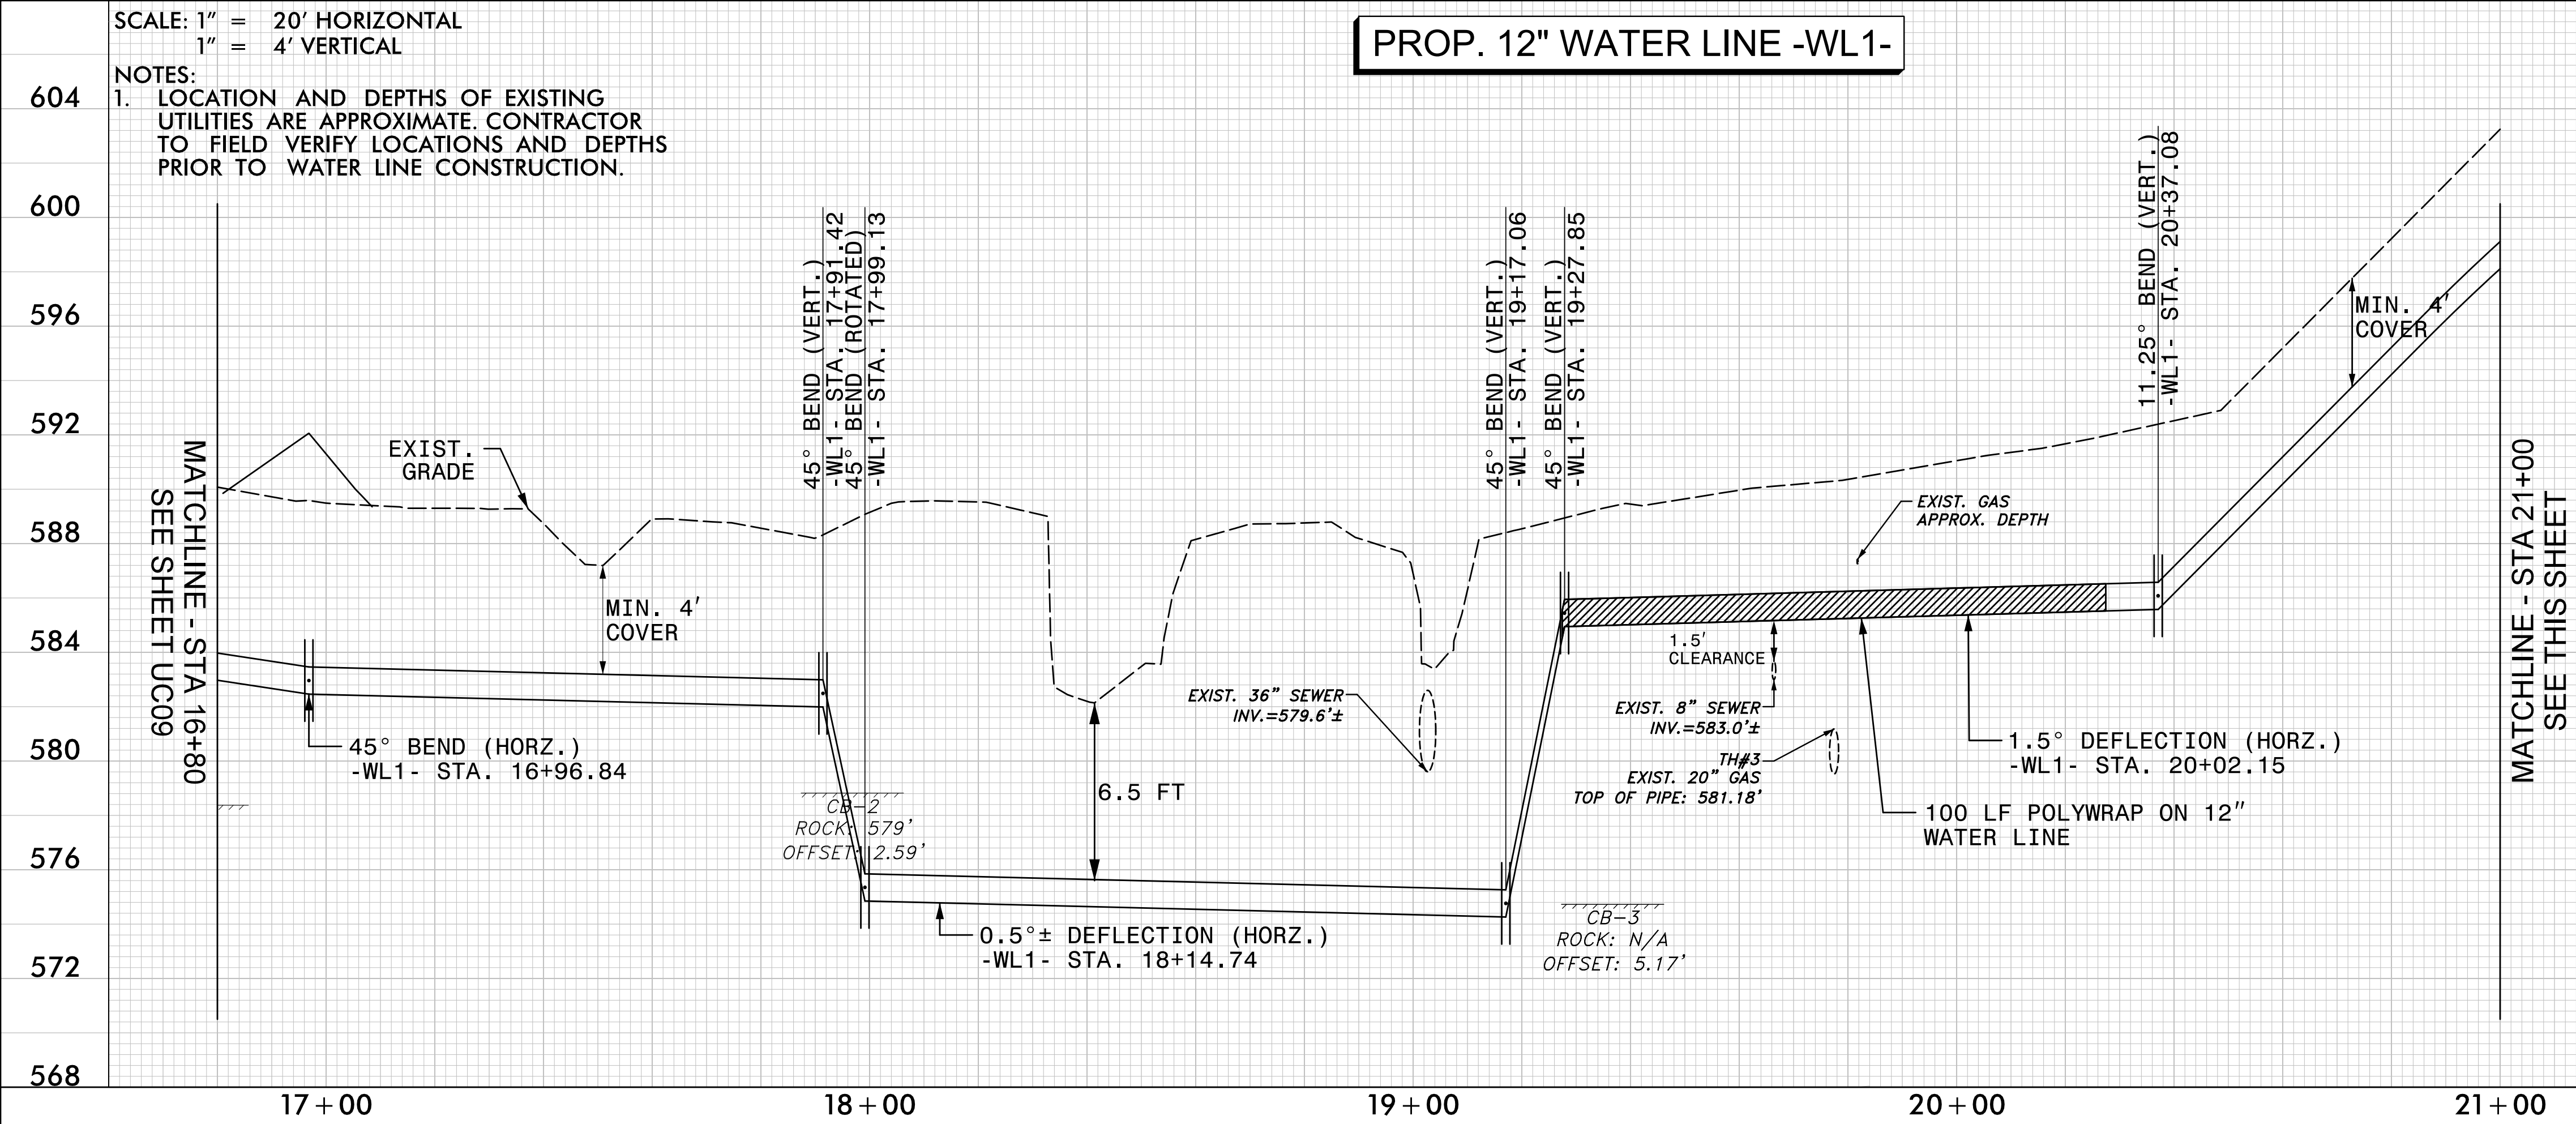



Stantec
Stantec Consulting Services Inc.
521 E. Morehead St
Suite 425
Charlotte, NC 28202
Tel. (704) 329-0900
Fax. (704) 329-0905
www.stantec.com
License No. F-0672

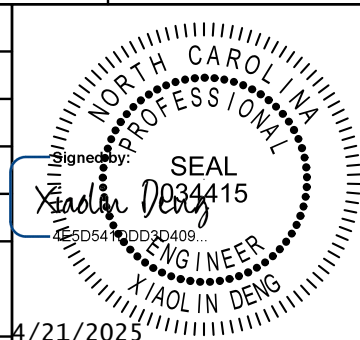
PROJECT REFERENCE NO. BP10-R013		SHEET NO. UC-10	
DESIGNED BY: XMD			
DRAWN BY: TK			
CHECKED BY: XMD			
APPROVED BY:			
REVISED:	NORTH CAROLINA DEPARTMENT OF TRANSPORTATION 4/21/2025		
UTILITIES ENGINEERING SEC. PHONE: (919) 707-6690 FAX: (919) 250-4151		UTILITY CONSTRUCTION PLANS ONLY	
UTILITY CONSTRUCTION			
 STV Engineers, Inc. 900 West Trade St., Suite 715 Charlotte, NC 28202 NC License Number F-0991			
DOCUMENT NOT CONSIDERED FINAL UNLESS ALL SIGNATURES COMPLETED			

12/9/2024
J:\Utilities\Engineering\UC\Proj\Sheet\R138.ut_UC10_psh.dgn
tokrby

SCALE: 1" = 20' HORIZONTAL
1" = 4' VERTICAL

NOTES:
1. LOCATION AND DEPTHS OF EXISTING UTILITIES ARE APPROXIMATE. CONTRACTOR TO FIELD VERIFY LOCATIONS AND DEPTHS PRIOR TO WATER LINE CONSTRUCTION.

PROP. 12" WATER LINE -WL1-

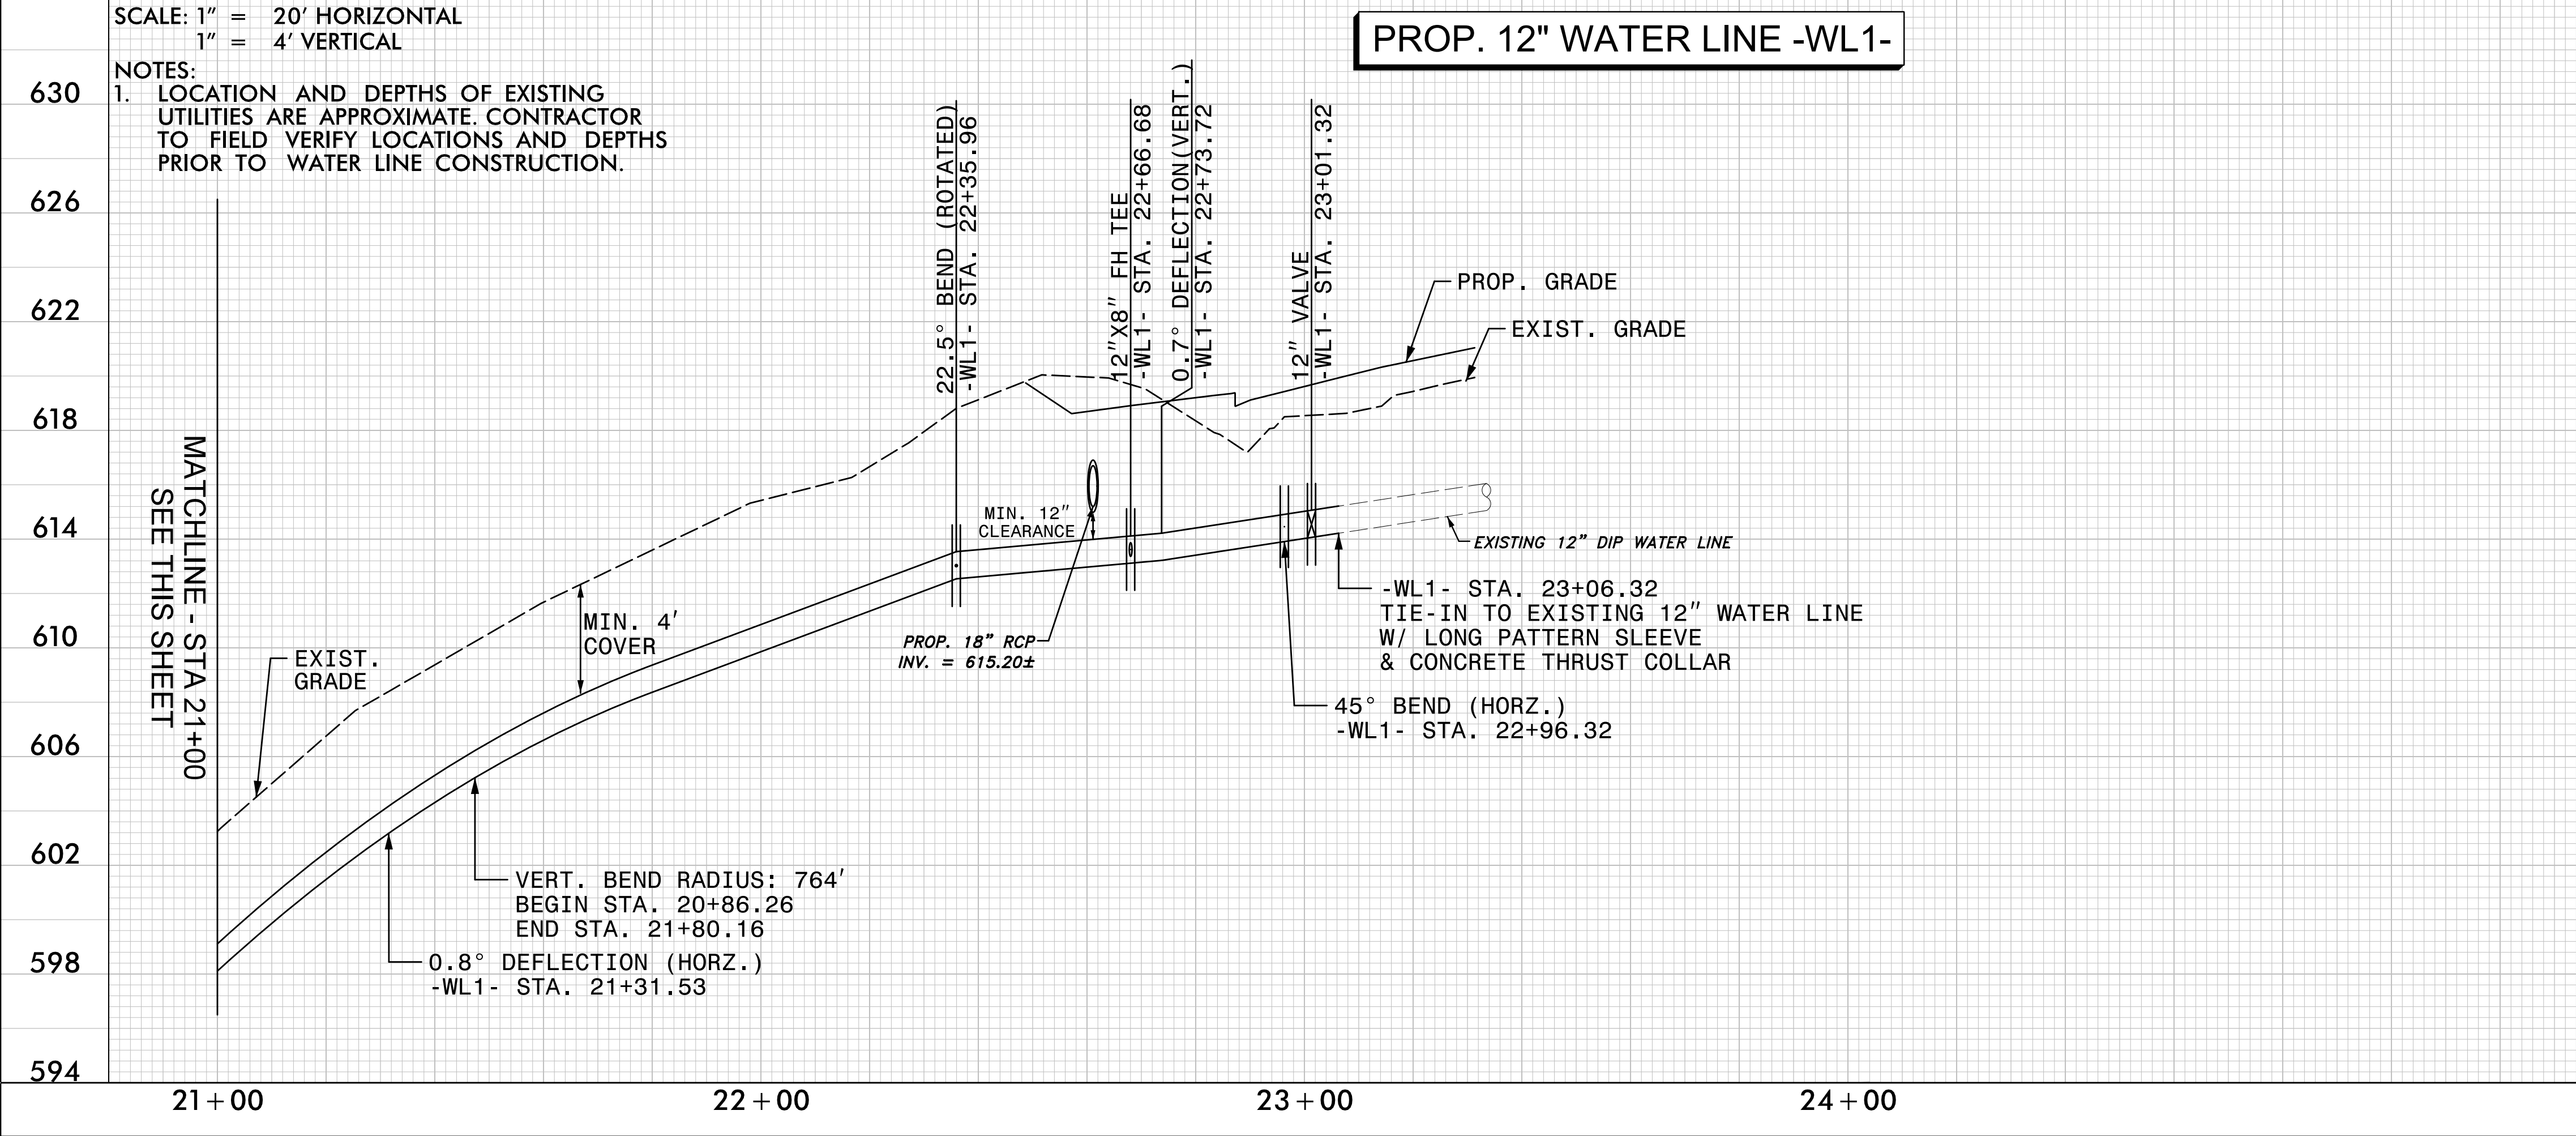

SEE SHEETS UC-4 THRU UC-6 FOR -WL1- PLAN