

-L- (IDLEWILD ROAD / -Y2- BARNEY ROAD) INTERSECTION GEOMETRY SHEET



U-4913A

28-2

NORTH CAROLINA
DEPARTMENT OF TRANSPORTATION
MICKLEBURG COUNTY


ROADWAY DESIGN UNIT
ROADWAY DESIGN
ENGINEER

NORTH CAROLINA
PROFESSIONAL
SEAL
037923
J.R. HORN
CIVIL ENGINEER
7/8/2025

DOCUMENT NOT CONSIDERED FINAL
UNLESS ALL SIGNATURES COMPLETED

PREPARED BY
Kimley » Horn

REVISIONS

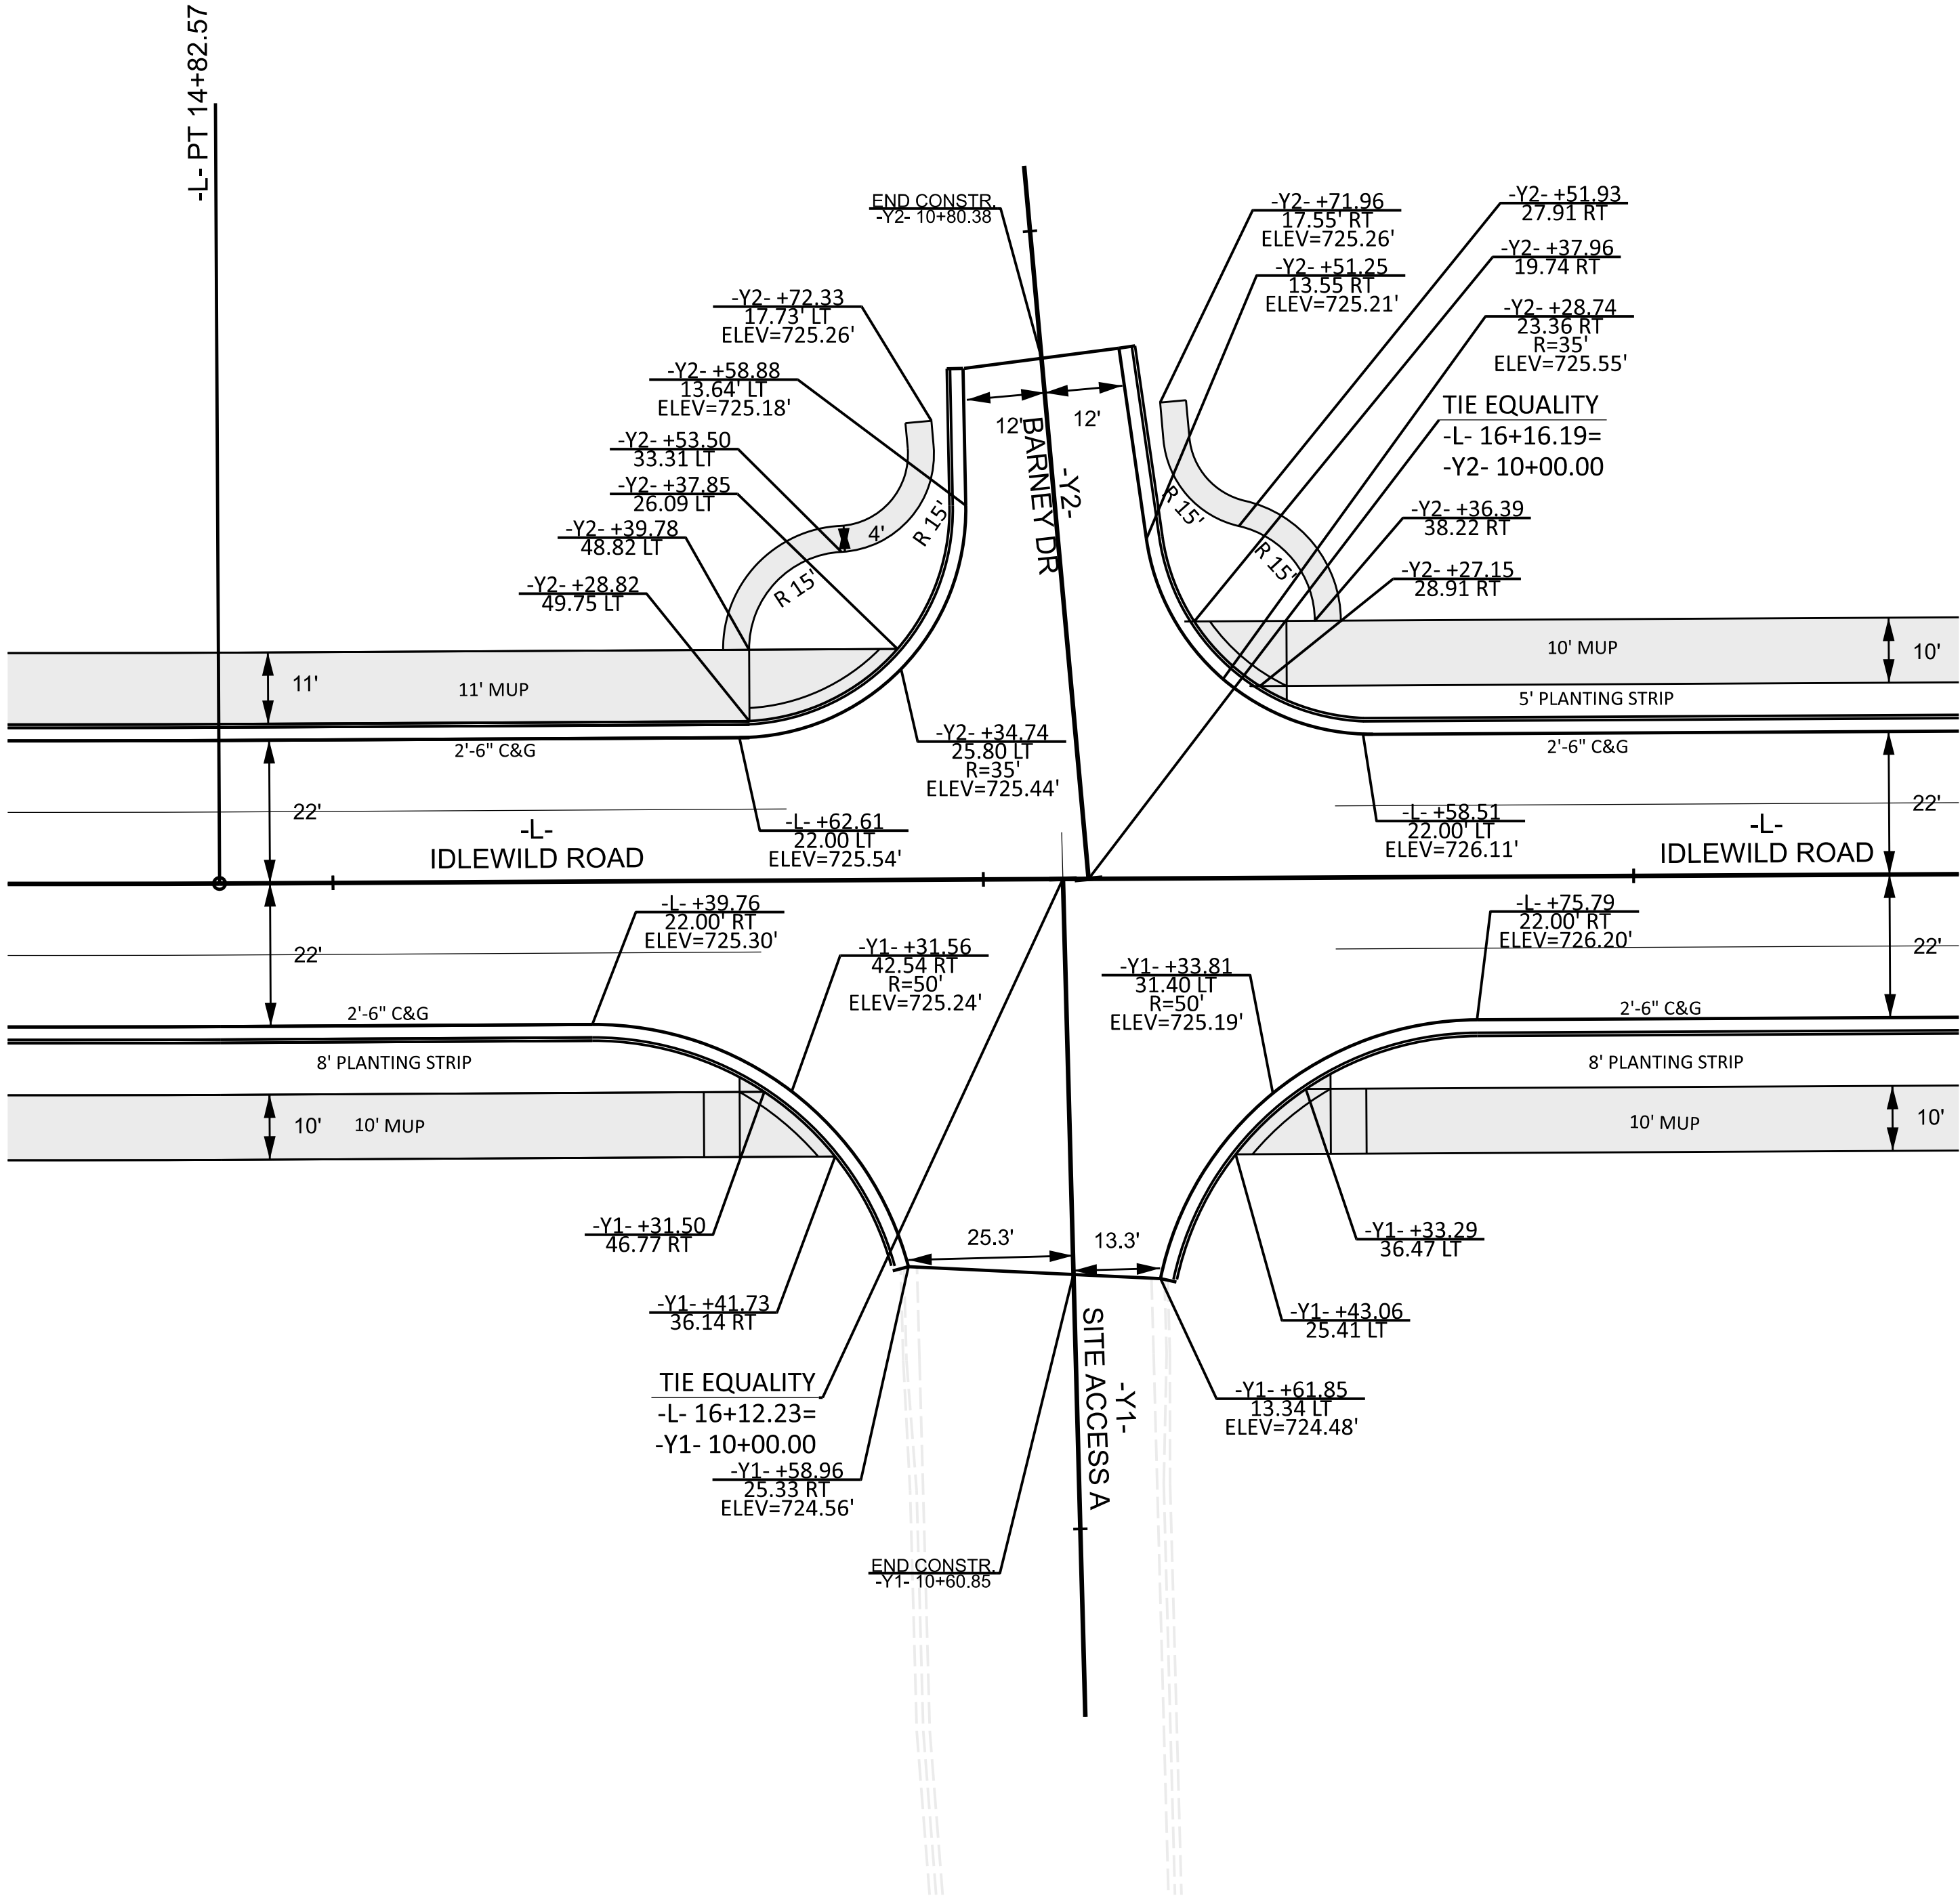

PROP. 4" CONC. SIDEWALK

SEE SHEET 4 FOR -L- PLAN