


-L- (IDLEWILD ROAD/Y5 HOOKS ROAD) INTERSECTION GEOMETRY SHEET



CUR DATA -L-	CUR DATA -Y5-
Plc 27+83.09	Plc 10+50.70
$\Delta c = 11^{\circ}50'32.1''$ (RT)	$\Delta c = 10^{\circ}53'02.2''$ (RT)
D = $10^{\circ}25'02.7''$	D = $16^{\circ}22'12.8''$
Lc = 113.68	Lc = 66.49
Tc = 57.04	Tc = 33.34
R = 550	R = 350
SE = 0.040	SE = 0.000

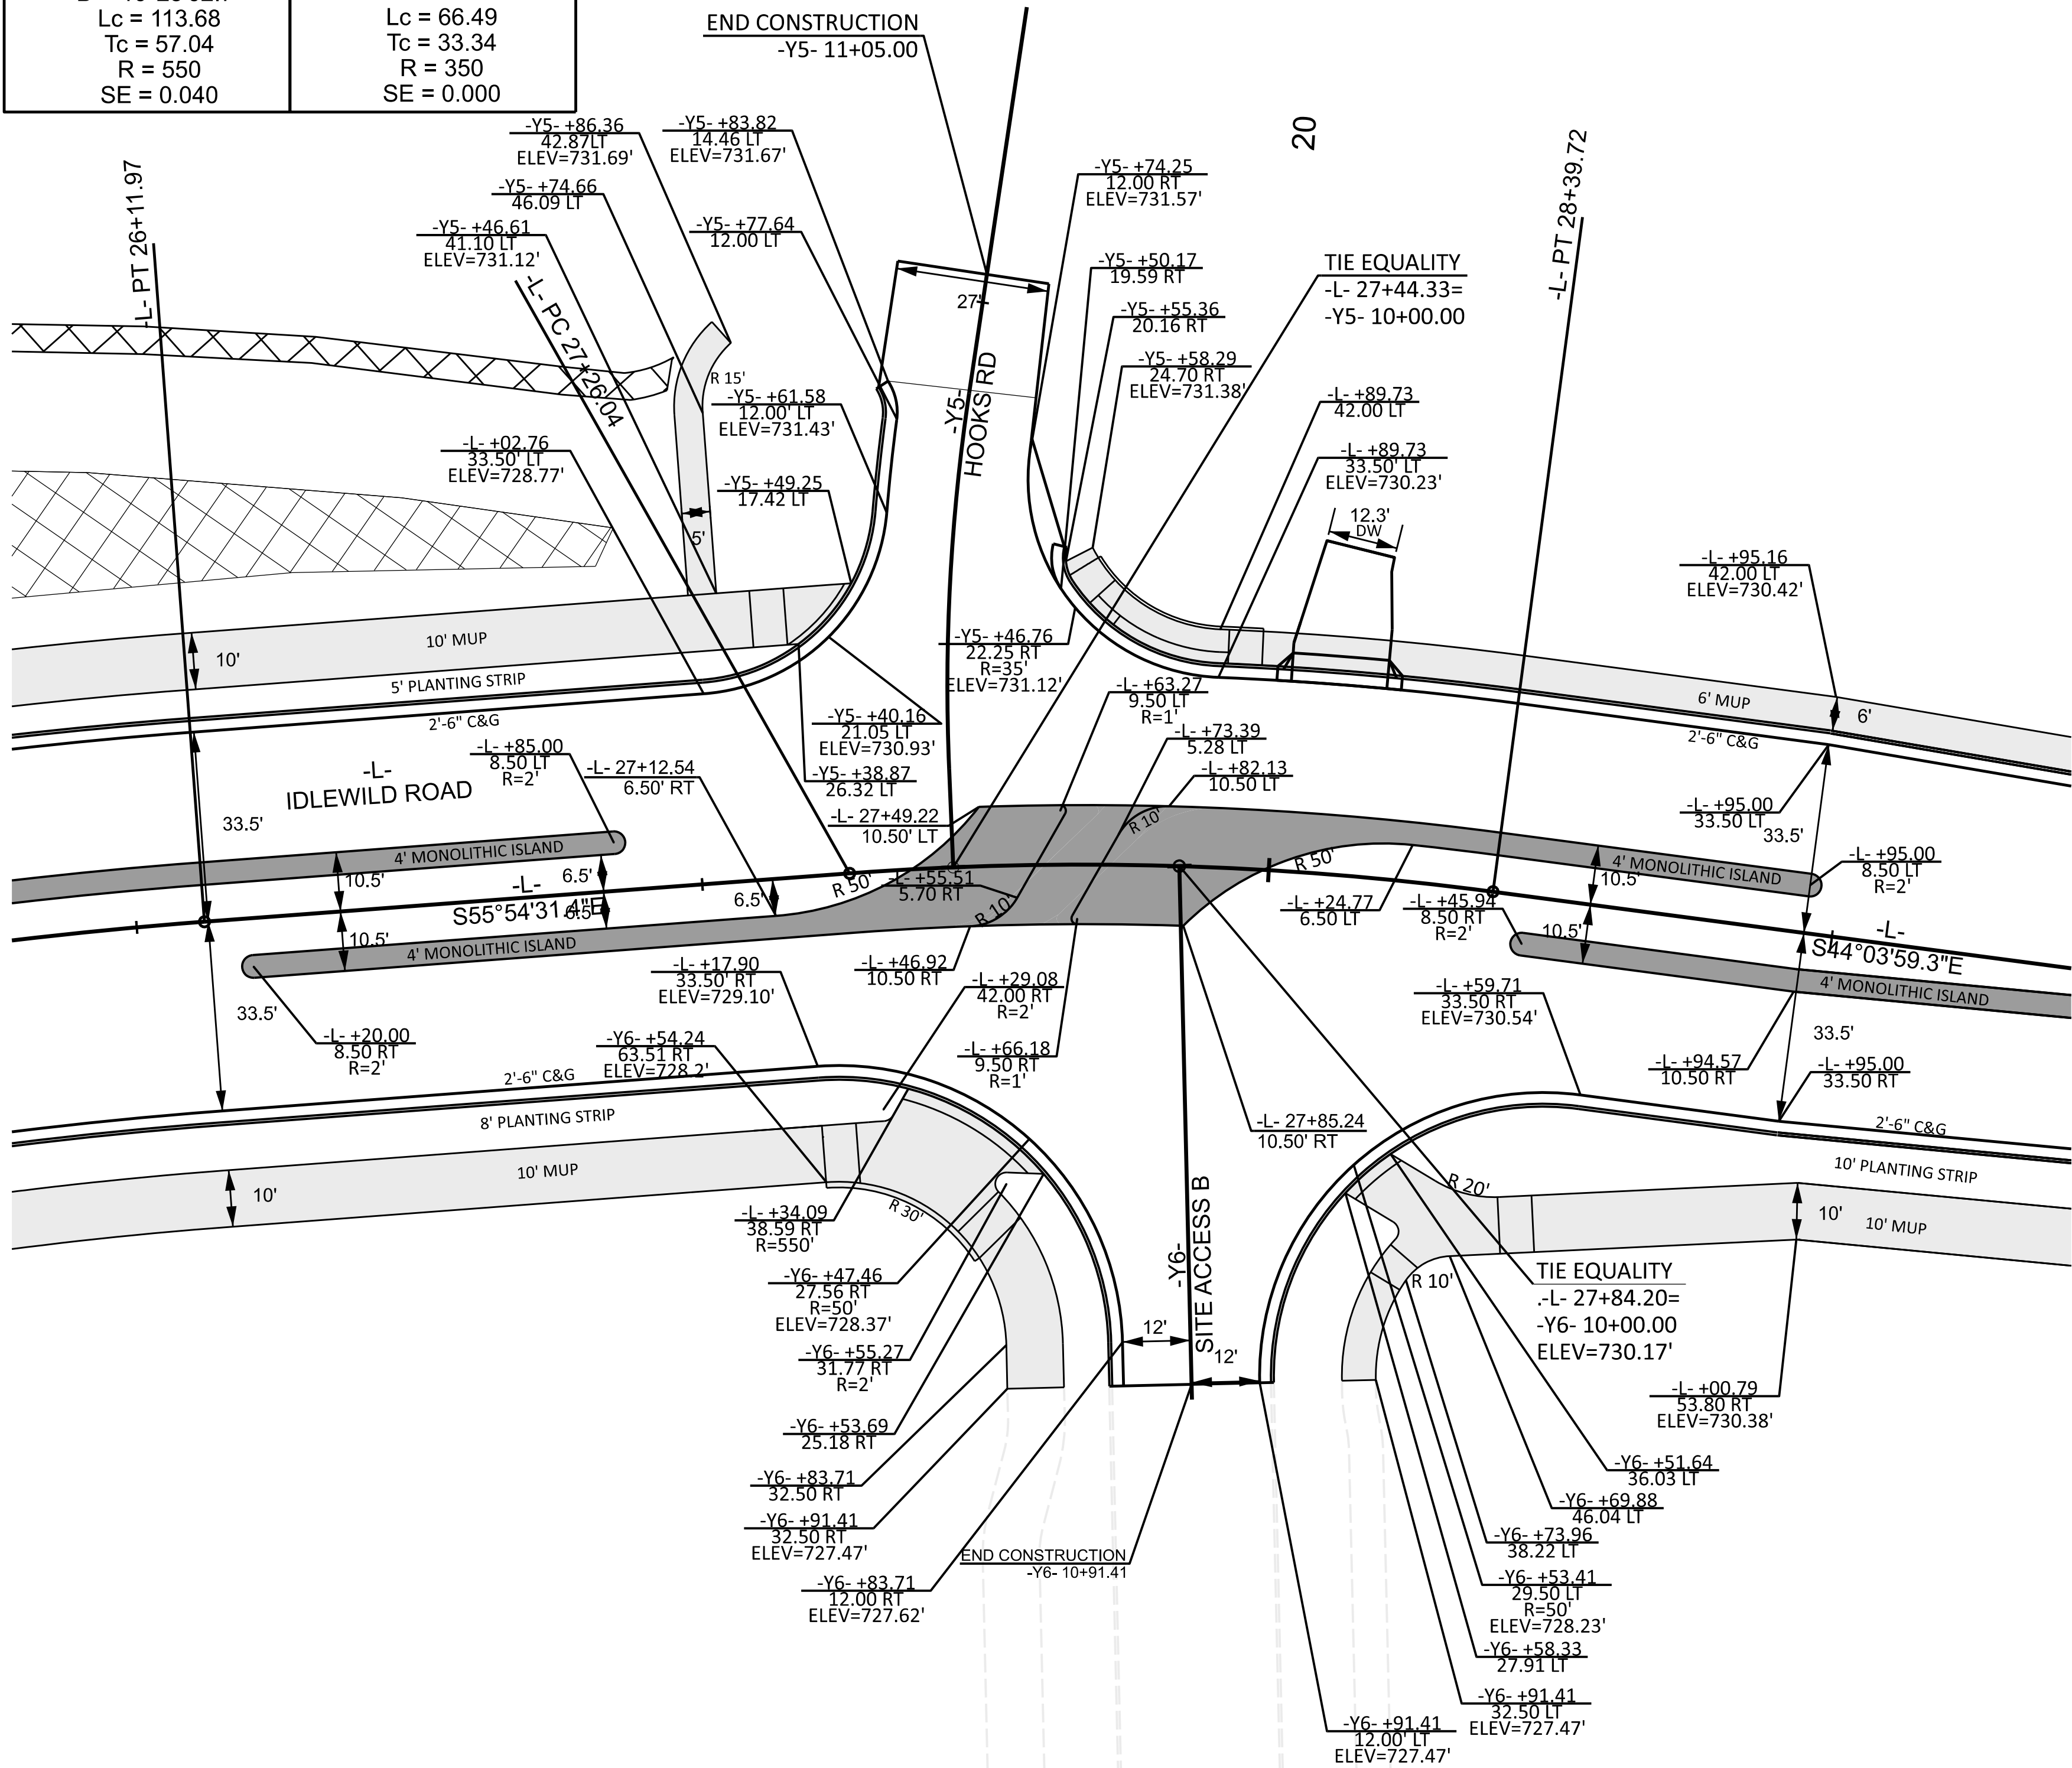

- PROP. 5' MONO. CONC. ISLAND (KEYED IN)
- PROP. 4' CONC. SIDEWALK



SEE SHEET 5 FOR -L- PLAN

U-4913A

28-3

NORTH CAROLINA
DEPARTMENT OF TRANSPORTATION
MICKLEBURG COUNTY

ROADWAY DESIGN UNIT
ROADWAY DESIGN
ENGINEER

DOCUMENT NOT CONSIDERED FINAL
UNLESS ALL SIGNATURES COMPLETED

PREPARED BY
Kimley Horn

REVISIONS