


-Y3- STALLINGS RD & CADIA PLACE INTERSECTION GEOMETRY SHEET

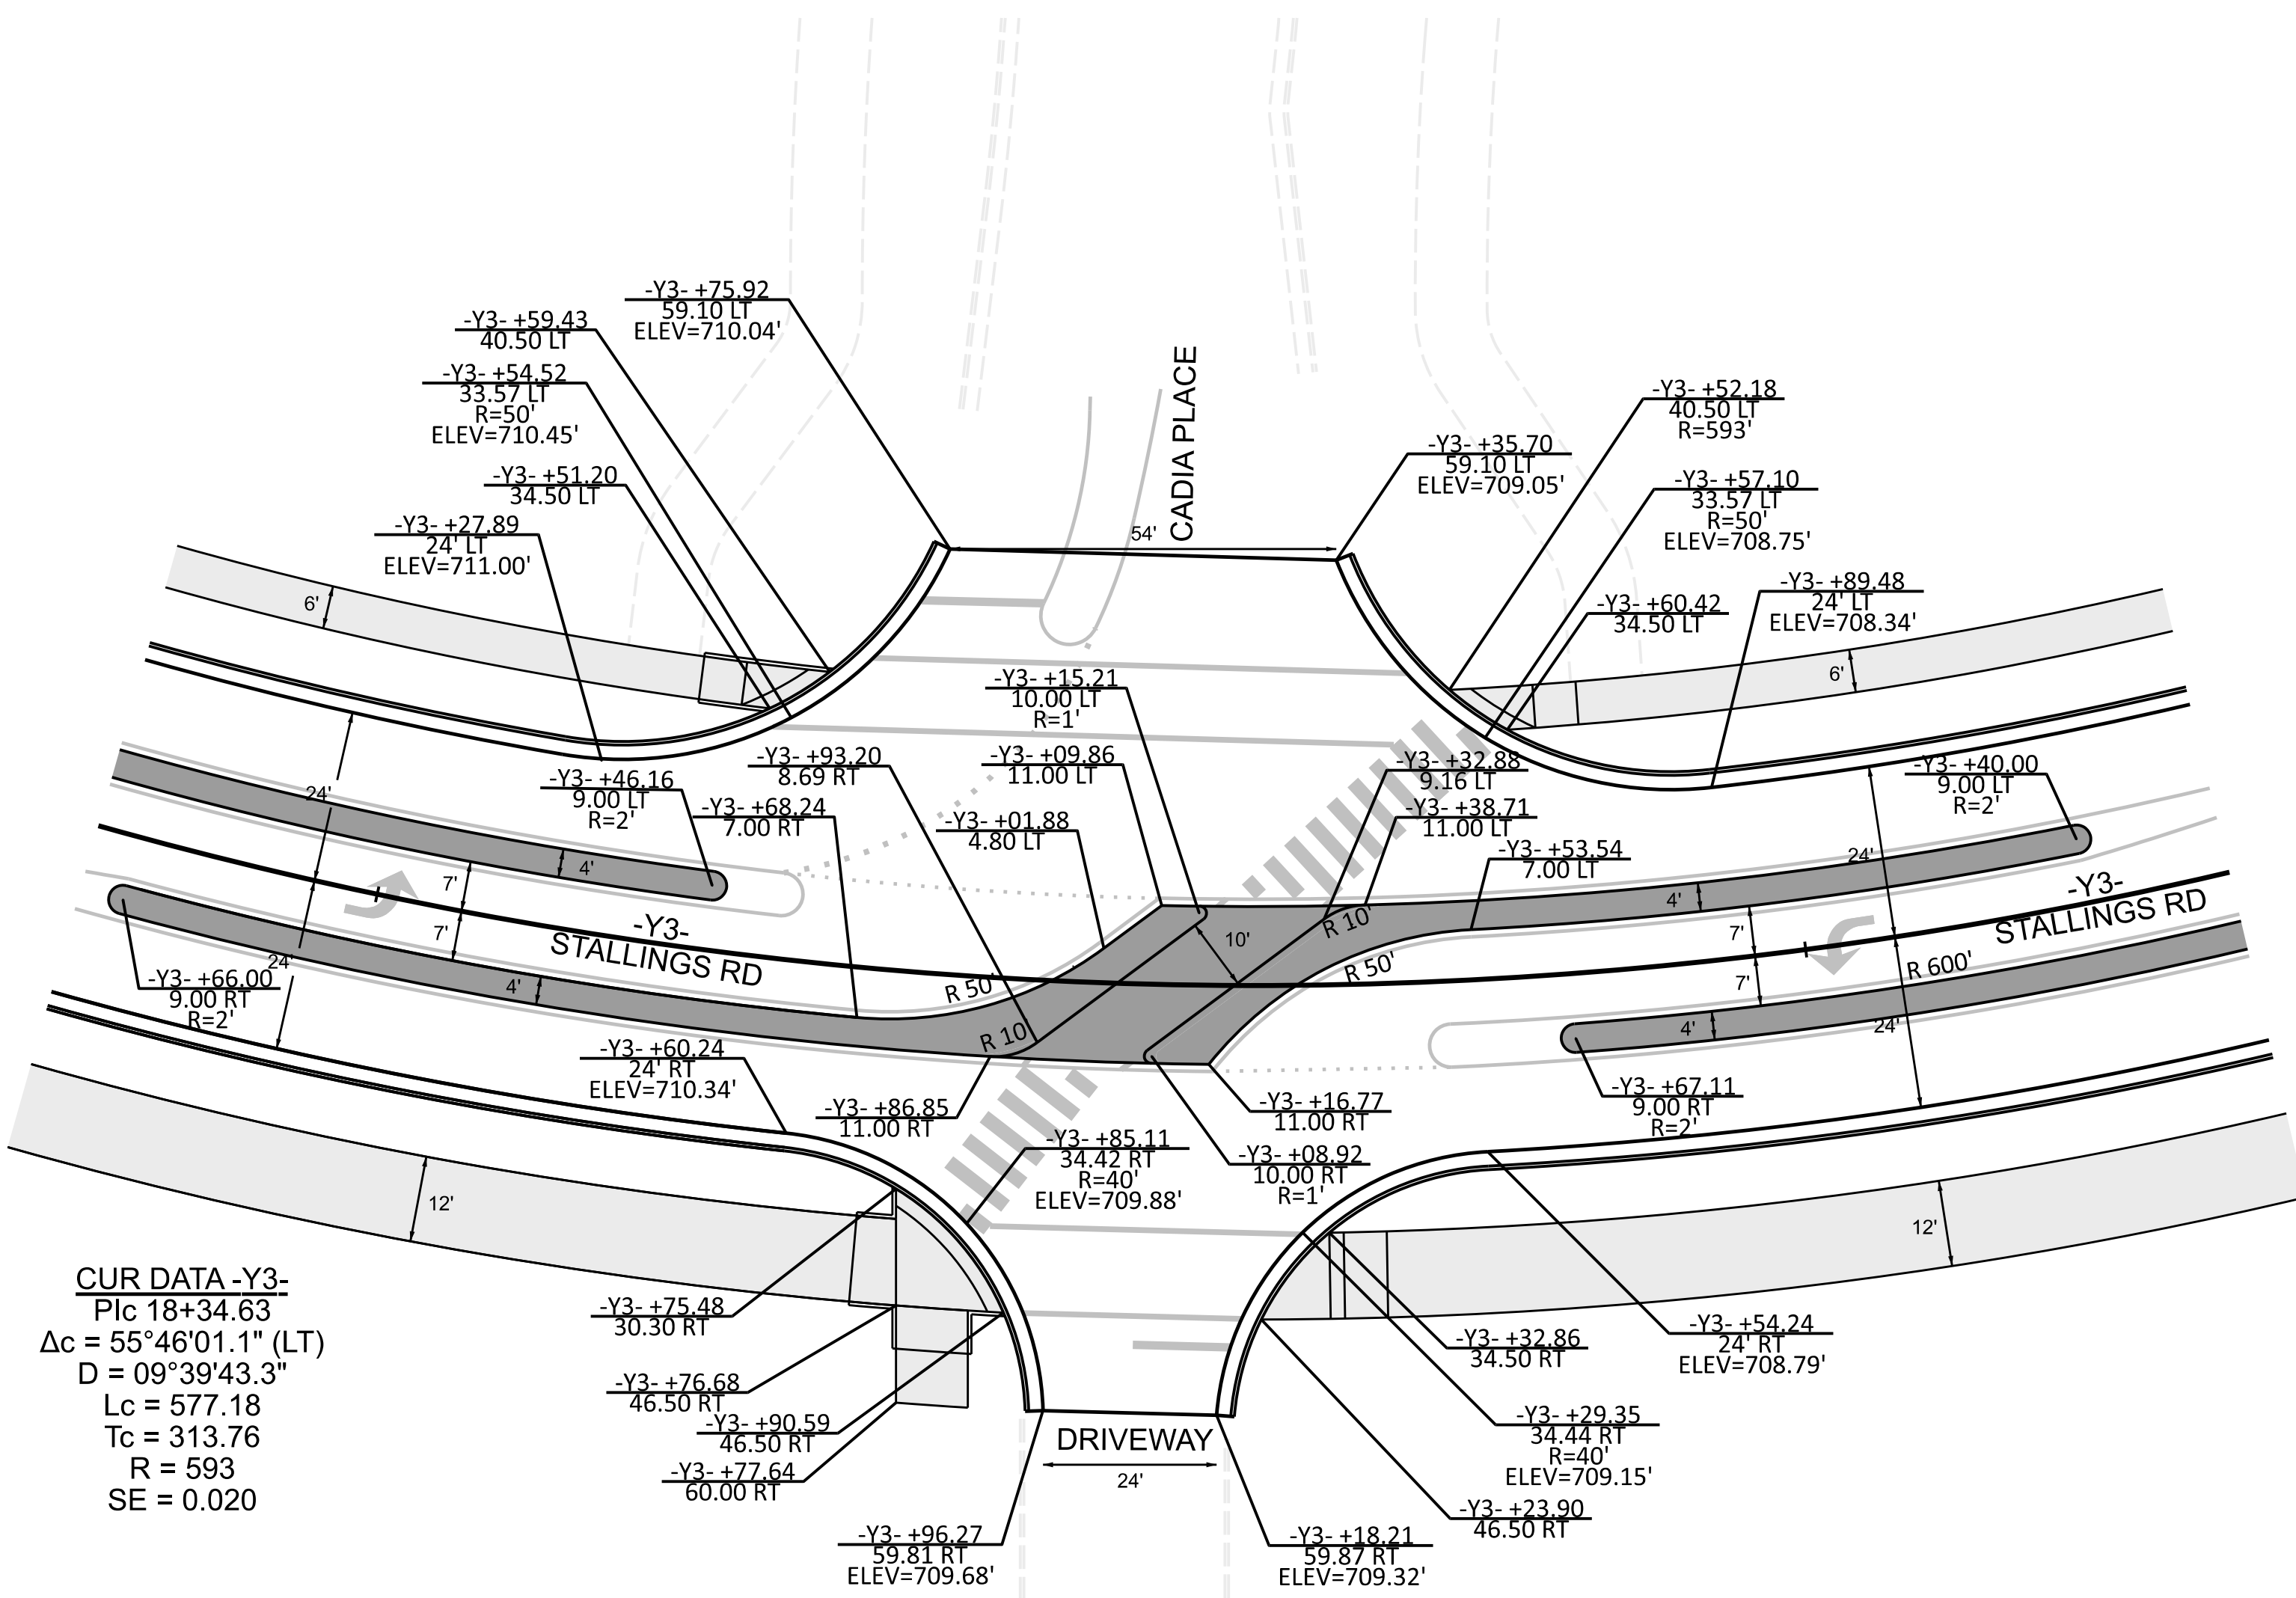

CUR DATA -Y3-
Plc 18+34.63
 $\Delta c = 55^\circ 46' 01.1''$ (LT)
D = 09°39'43.3"
Lc = 577.18
Tc = 313.76
R = 593
SE = 0.020

-  PROP. 5' MONO. CONC. ISLAND (KEYED IN)
-  PROP. 4' CONC. SIDEWALK




SEE SHEET 7 FOR -Y3- PLAN

U-4913A

28-4

NORTH CAROLINA
DEPARTMENT OF TRANSPORTATION
MECKLENBURG COUNTY

ROADWAY DESIGN UNIT
ROADWAY DESIGN
ENGINEER

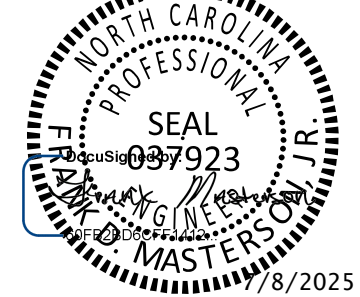

DOCUMENT NOT CONSIDERED FINAL
UNLESS ALL SIGNATURES COMPLETED

PREPARED BY
Kimley Horn

REVISIONS