



PROJECT REFERENCE NO.	SHEET NO.
U-4913A	20-6

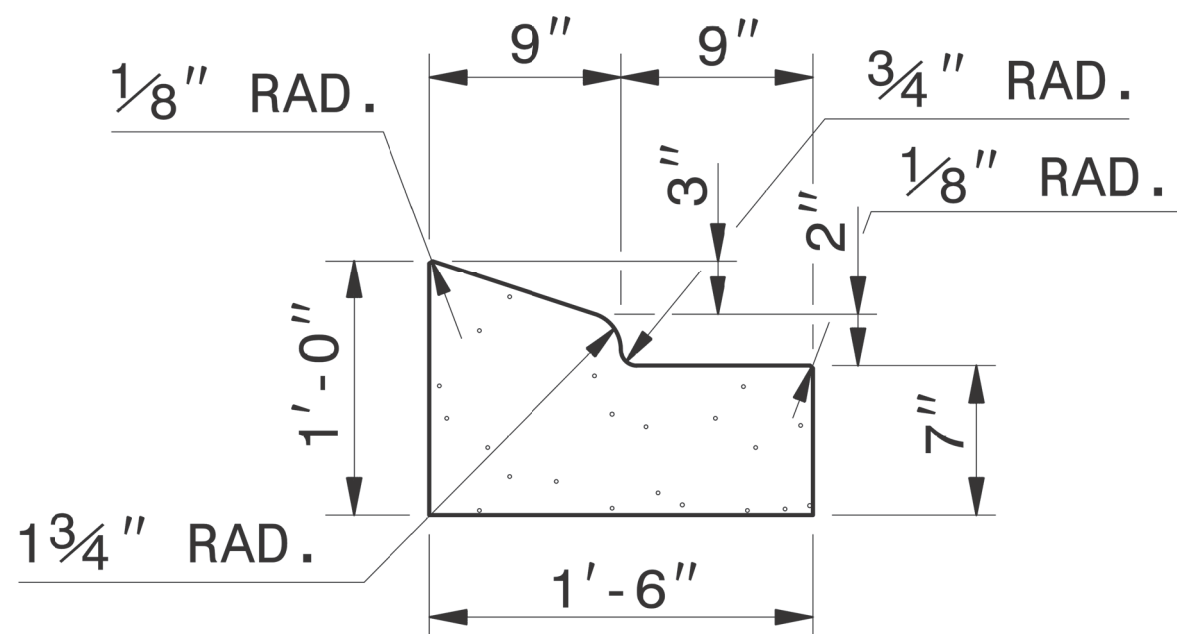


NOTE: SEE STD. DWG. 846.01 FOR ADDITIONAL CURB AND GUTTER INFORMATION.

SEE ROADWAY PLANS FOR LOCATION OF CURB TRANSITION.

1'-6" CURB AND GUTTER

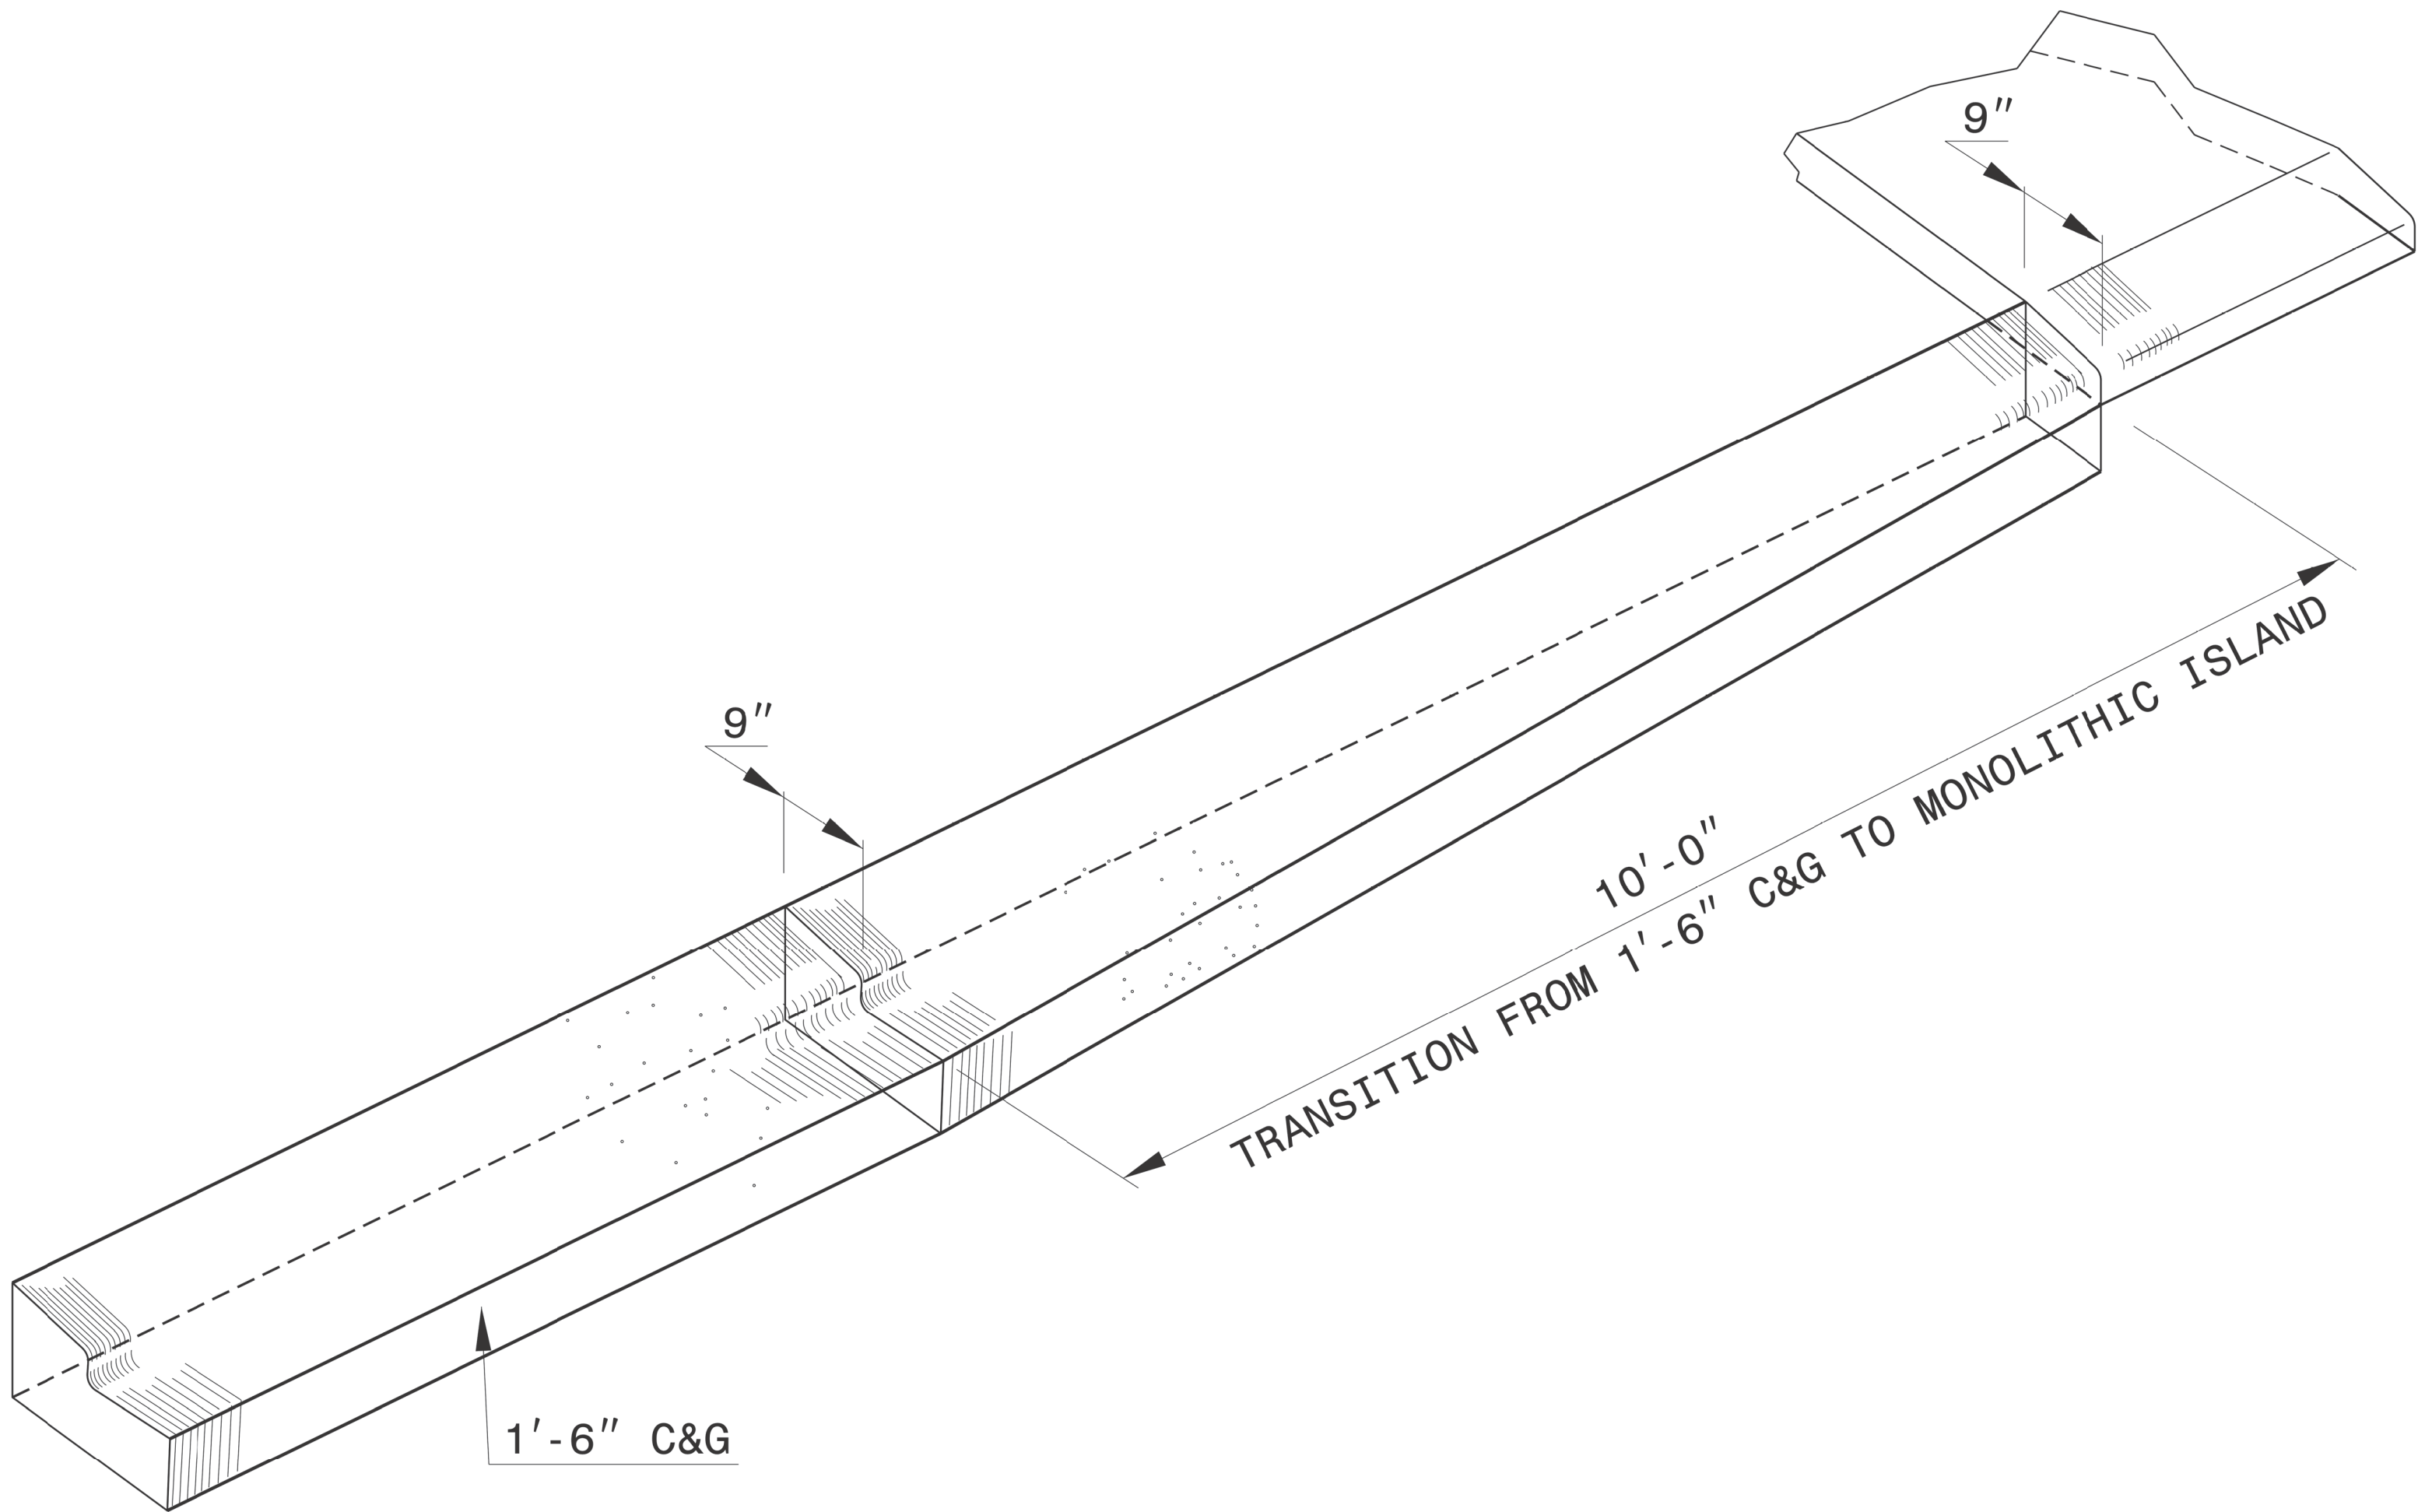

**ISOMETRIC VIEW OF
TRANSITIONING CURB & GUTTER**

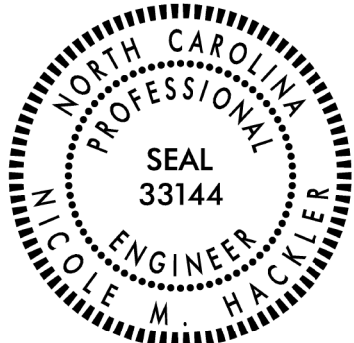

Signed by:
Nicole M. Hickler
5884323034164C... 7/2/2025

DOCUMENT NOT CONSIDERED FINAL
UNLESS ALL SIGNATURES COMPLETED

CONTRACTS STANDARDS AND DEVELOPMENT UNIT			
Office 919-707-6950		FAX 919-250-4119	
DETAIL OF 1'-6" CURB & GUTTER TRANSITION SECTION			
ORIGINAL BY: _____		DATE: _____	
MODIFIED BY: _____ KKEMPF		DATE: _____ 09-24-14	
CHECKED BY: _____		DATE: _____	
FILE SPEC.: <u>kkempf/english/curb_gutter_tansion.dgn</u>			