

U-4913A

6

NORTH CAROLINA
DEPARTMENT OF TRANSPORTATION
MECKLENBURG COUNTY

ROADWAY DESIGN UNIT
ROADWAY DESIGN
ENGINEER

SEAL

037923

W. D. MASTERS, JR.

7/8/2025

DOCUMENT NOT CONSIDERED FINAL
UNLESS ALL SIGNATURES COMPLETED

HYDRAULICS
ENGINEER

SEAL

037923


W. D. MASTERS, JR.

7/8/2025

DOCUMENT NOT CONSIDERED FINAL
UNLESS ALL SIGNATURES COMPLETED

PREPARED BY

Kimley 

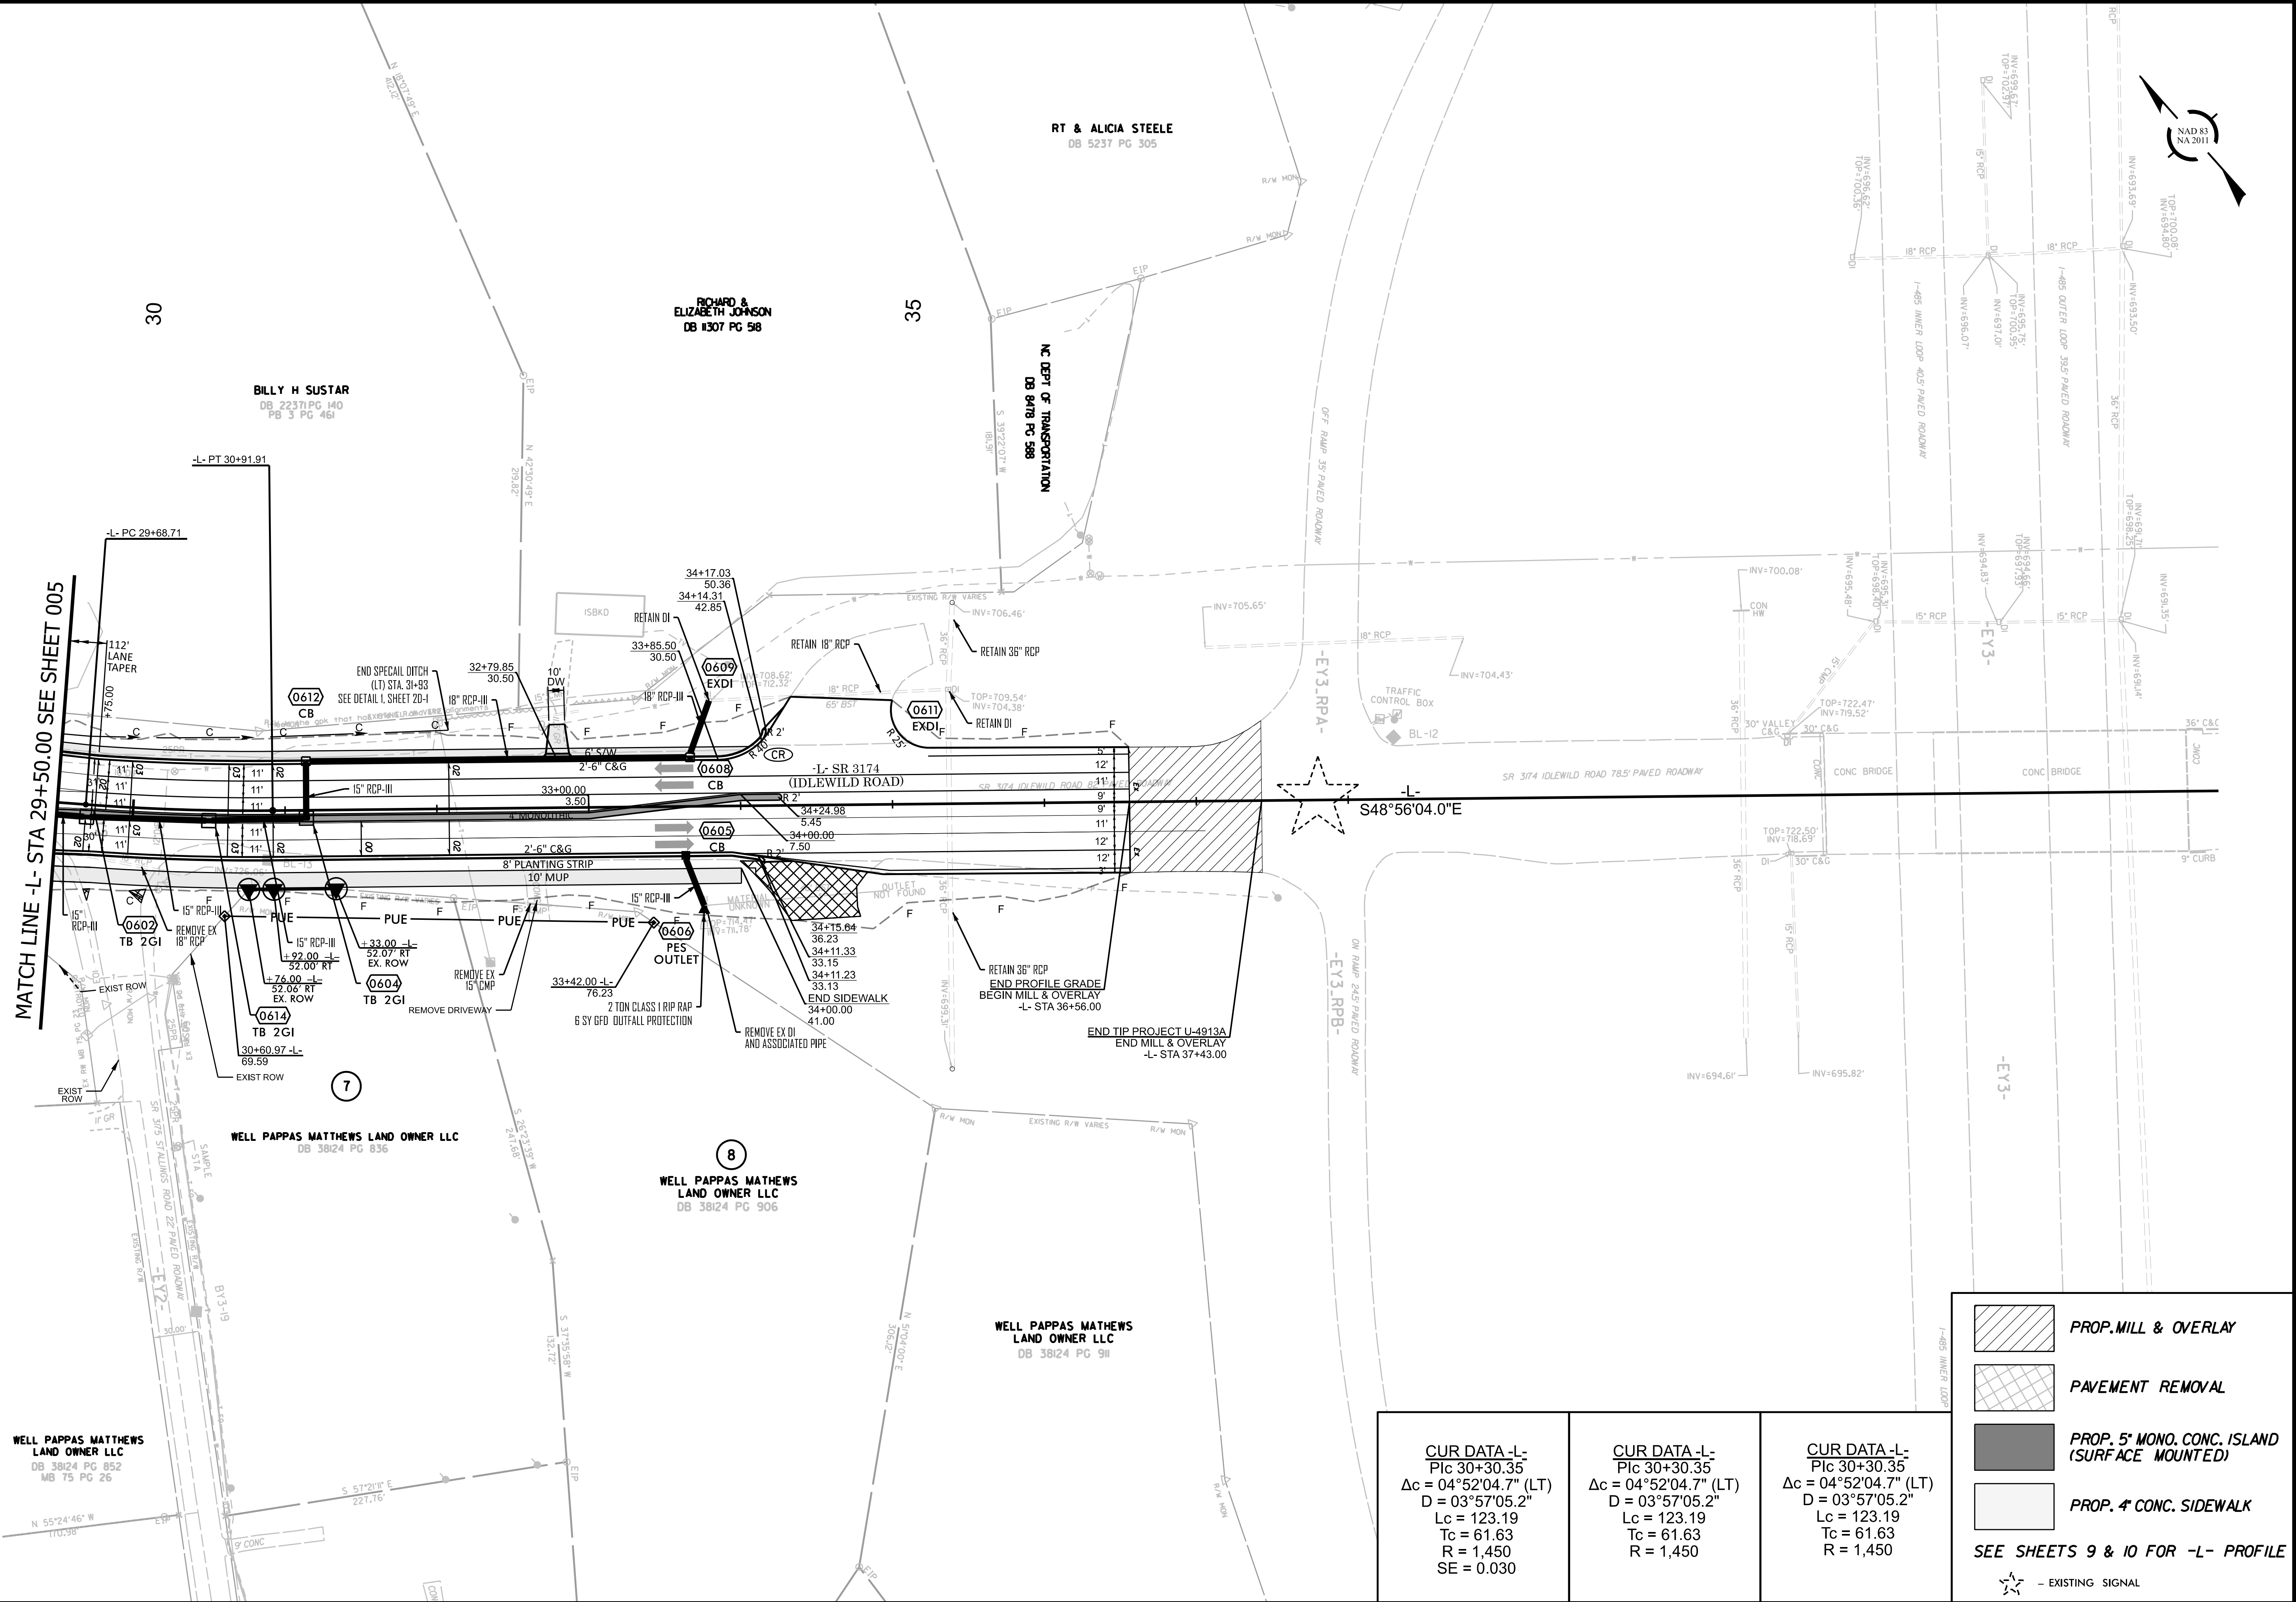

PROP. MILL & OVERLAY

PAVEMENT REMOVAL

PROP. 5" MONO. CONC. ISLAND
(SURFACE MOUNTED)

PROP. 4" CONC. SIDEWALK

SEE SHEETS 9 & 10 FOR -L- PROFILE

 - EXISTING SIGNAL

CUR DATA -L-
Plc 30+30.35
 $\Delta c = 04^{\circ}52'04.7''$ (LT)
 $D = 03^{\circ}57'05.2''$
 $Lc = 123.19$
 $Tc = 61.63$
 $R = 1,450$
 $SE = 0.030$

CUR DATA -L-
Plc 30+30.35
 $\Delta c = 04^{\circ}52'04.7''$ (LT)
 $D = 03^{\circ}57'05.2''$
 $Lc = 123.19$
 $Tc = 61.63$
 $R = 1,450$

CUR DATA -L-
Plc 30+30.35
 $\Delta c = 04^{\circ}52'04.7''$ (LT)
 $D = 03^{\circ}57'05.2''$
 $Lc = 123.19$
 $Tc = 61.63$
 $R = 1,450$

REVISIONS