

CUR DATA -Y3-
P/c 18+34.63
 $\Delta c = 55^\circ 46' 01.1''$ (LT)
D = 09°39'43.3"
Lc = 577.18
Tc = 313.76
R = 593
SE = 0.020


CUR DATA -Y3-
P/c 25+27.06
 $\Delta c = 51^\circ 41' 50.9''$ (RT)
D = 09°37'46.4"
Lc = 536.86
Tc = 288.26
R = 595
SE = 0.000



U-4913A


7

NORTH CAROLINA
DEPARTMENT OF TRANSPORTATION
MECKLENBURG COUNTY

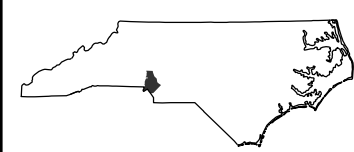


ROADWAY DESIGN UNIT

ROADWAY DESIGN
ENGINEER

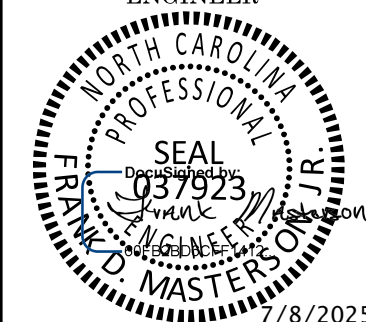

DOCUMENT NOT CONSIDERED FINAL
UNLESS ALL SIGNATURES COMPLETED


HYDRAULICS
ENGINEER

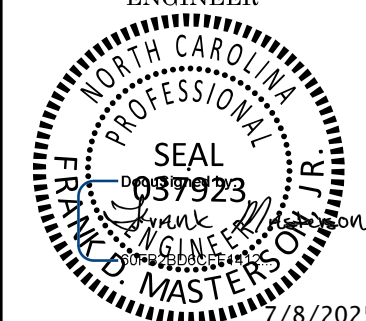

DOCUMENT NOT CONSIDERED FINAL
UNLESS ALL SIGNATURES COMPLETED

PREPARED BY

Kimley Horn

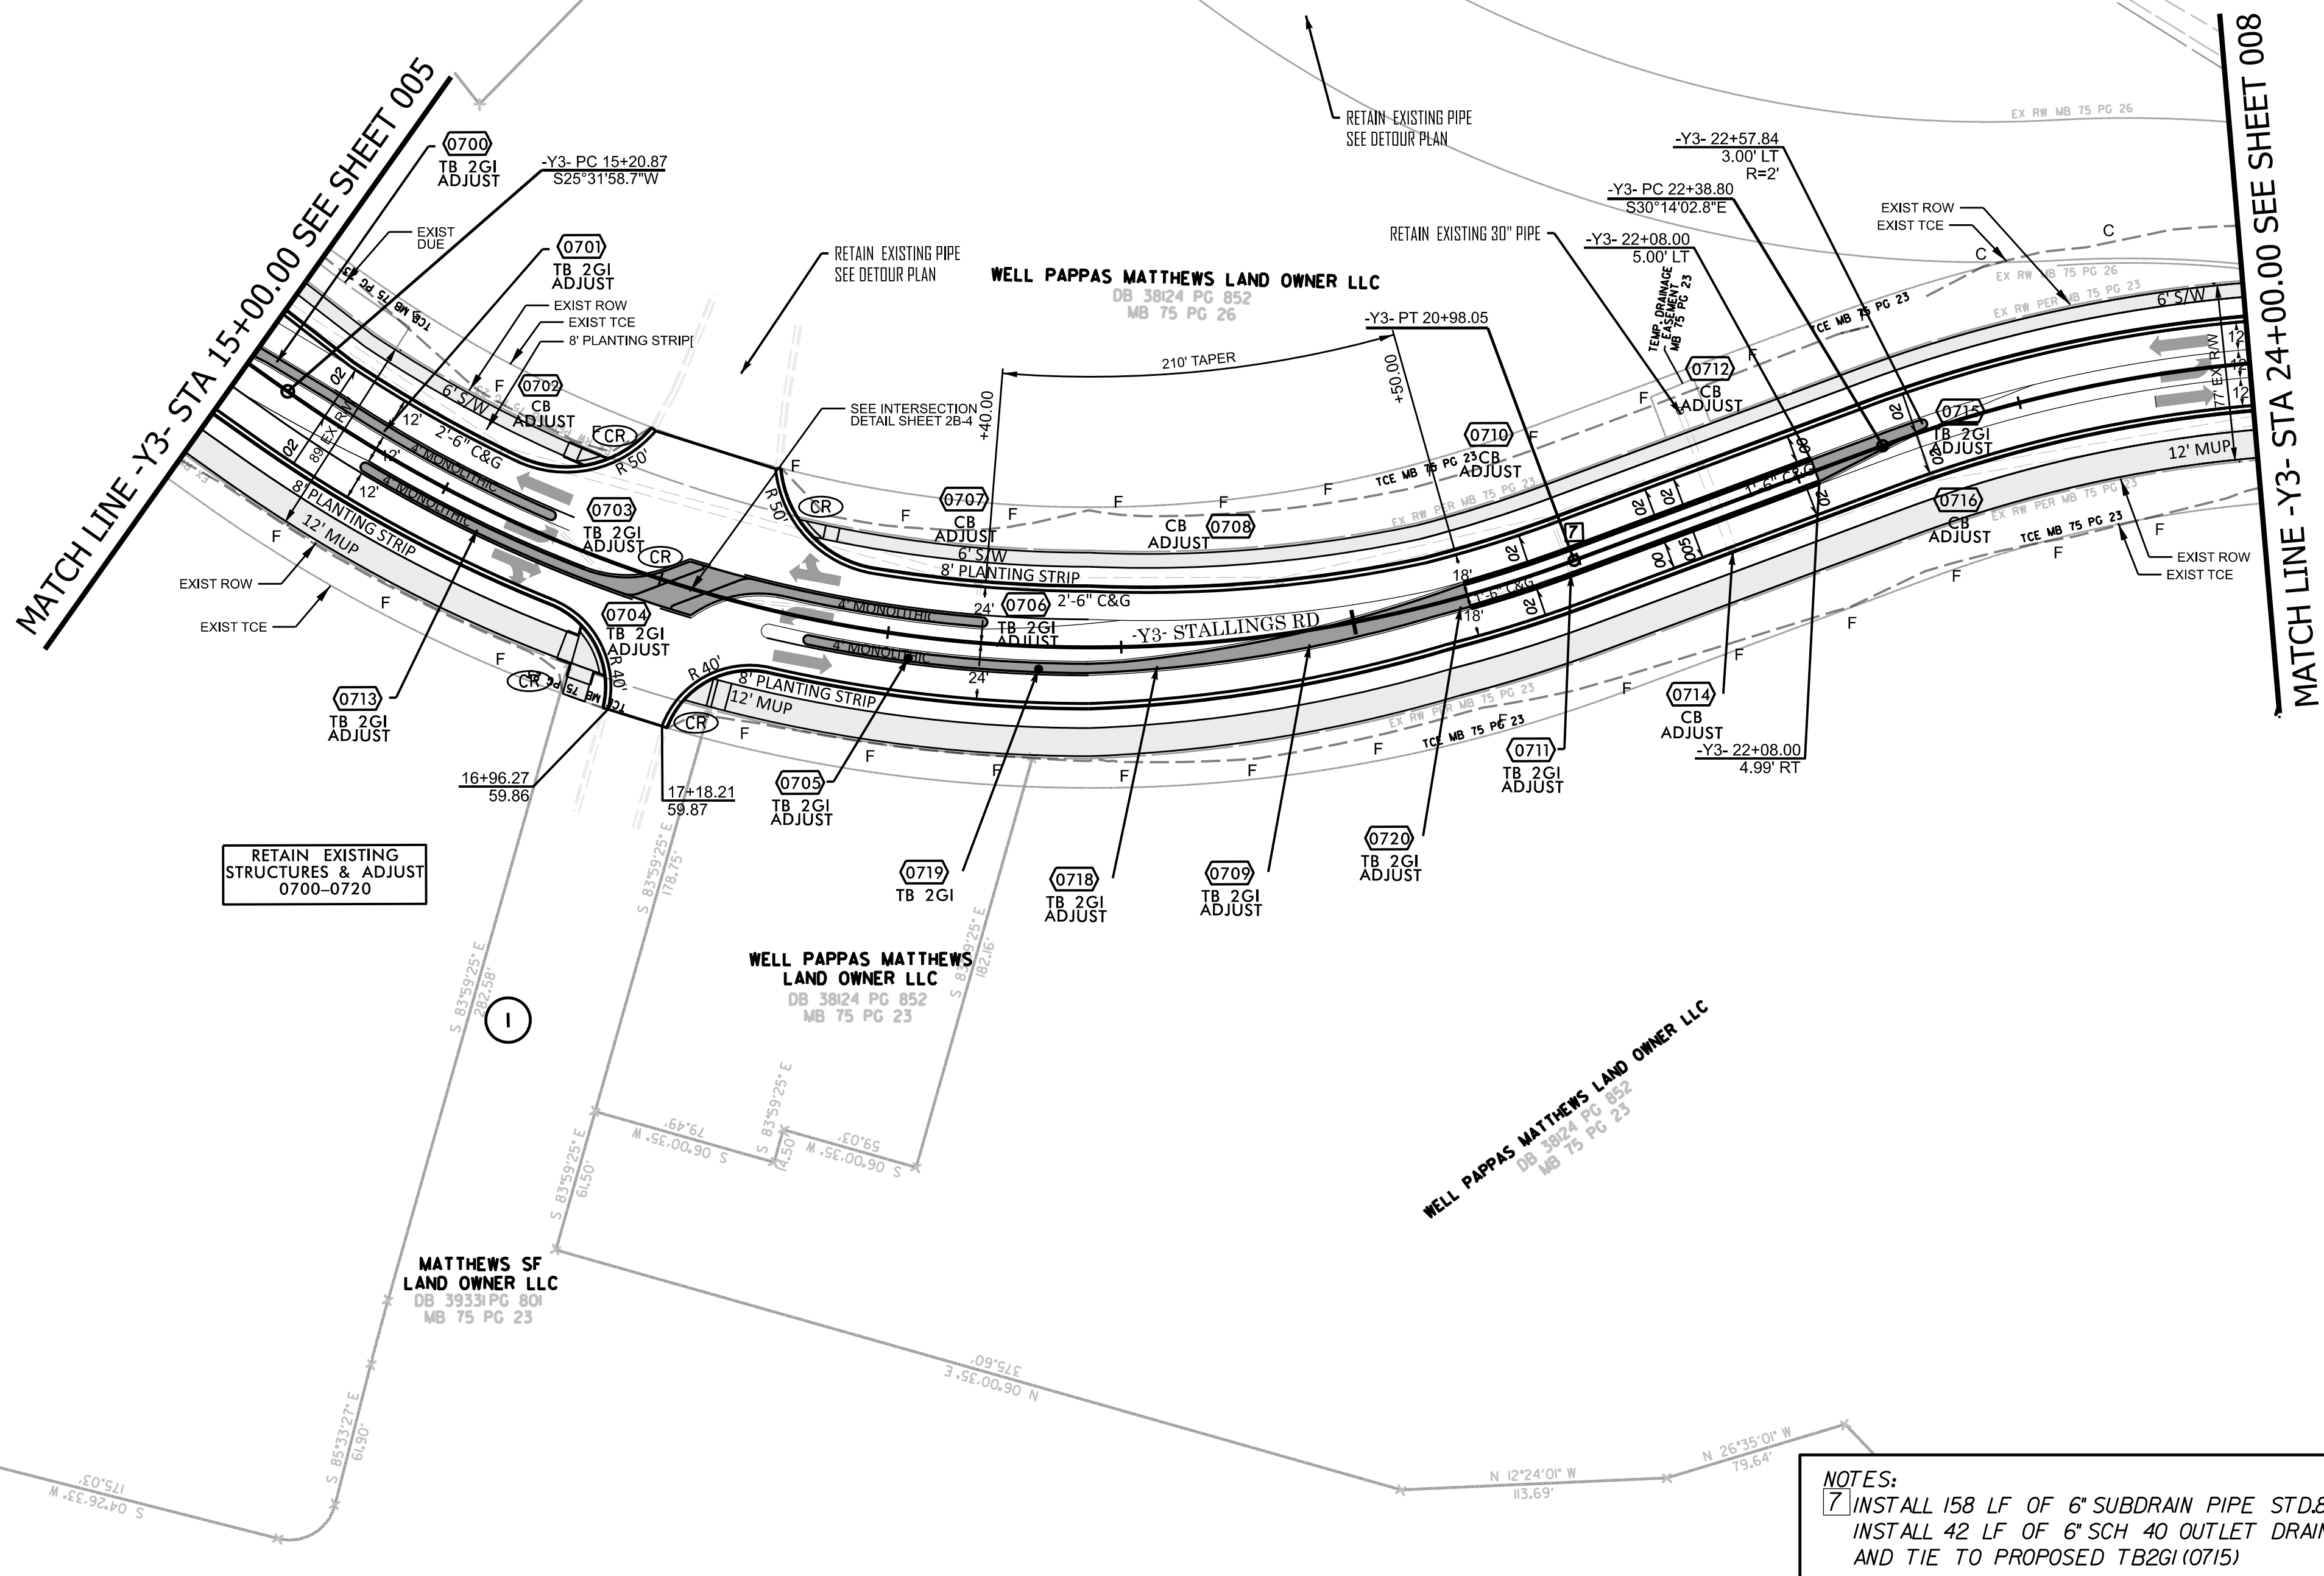

- PROP. MILL & OVERLAY
- PAVEMENT REMOVAL
- PROP. 5' MONO. CONC. ISLAND (SURFACE MOUNTED)
- PROP. 4' CONC. SIDEWALK

NOTES:
7. INSTALL 158 LF OF 6" SUBDRAIN PIPE STD.B15.02
INSTALL 42 LF OF 6" SCH 40 OUTLET DRAIN PIPE
AND TIE TO PROPOSED TB2GI(0715)

SEE SHEETS 10 & 11 FOR -Y3- PROFILE

REVISIONS