


I, PHAREZ SCRUGGS, PLS. CERTIFY THAT THE RIGHT OF WAY AND PERMANENT EASEMENT MONUMENTATION FOR THIS PROJECT SHOWN HEREIN FROM -L- STATION 9+00 TO 9+52, -L- STATION 30+00 TO 33+42, AND -Y3- STATION 25+00 TO 30+00 WAS COMPLETED UNDER MY DIRECT AND RESPONSIBLE CHARGE FROM AN ACTUAL SURVEY MADE UNDER MY SUPERVISION. ALL OTHER MONUMENTATION WAS SET BY OTHERS OR OBSTRUCTED BY ACTIVE CONSTRUCTION OPERATIONS; THAT ALL HORIZONTAL CLOSURES HAD A MINIMUM RATIO OF PRECISION OF 1:10,000 (CLASS A). FIELD WORK WAS PERFORMED FROM 5/19/2025 TO 5/19/2025. AND ALL COORDINATES ARE BASED ON NAD83/NA 2011; THAT THIS SURVEY WAS PERFORMED TO MEET THE REQUIREMENTS OF 21NCAC 56.1600 AS APPLICABLE.

THIS 21ST DAY OF MAY, 2025.

PROFESSIONAL LAND SURVEYOR L-5529

NOTES:

- 1. IF FURTHER INFORMATION REGARDING PROJECT CONTROL IS NEEDED, PLEASE CONTACT THE LOCATION AND SURVEYS UNIT.

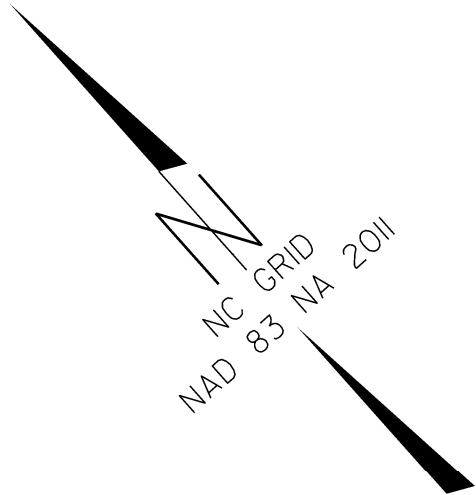

U-4913A

R/W6

NORTH CAROLINA
DEPARTMENT
OF TRANSPORTATION

PROFESSIONAL LAND
SURVEYOR

DOCUMENT NOT CONSIDERED
FINAL UNLESS ALL SIGNATURES
ARE COMPLETED

2024 STANDARD
SPECIFICATIONS

TIP PROJECT: U-4913A

County: Mecklenburg

PREPARED FOR

LOCATION AND
SURVEYS UNIT

PREPARED BY

LOCATION & SURVEYS
DIVISION 10
12033 TRANSPORTATION
PLACE DRIVE
MATTHEWS, NC 28105