
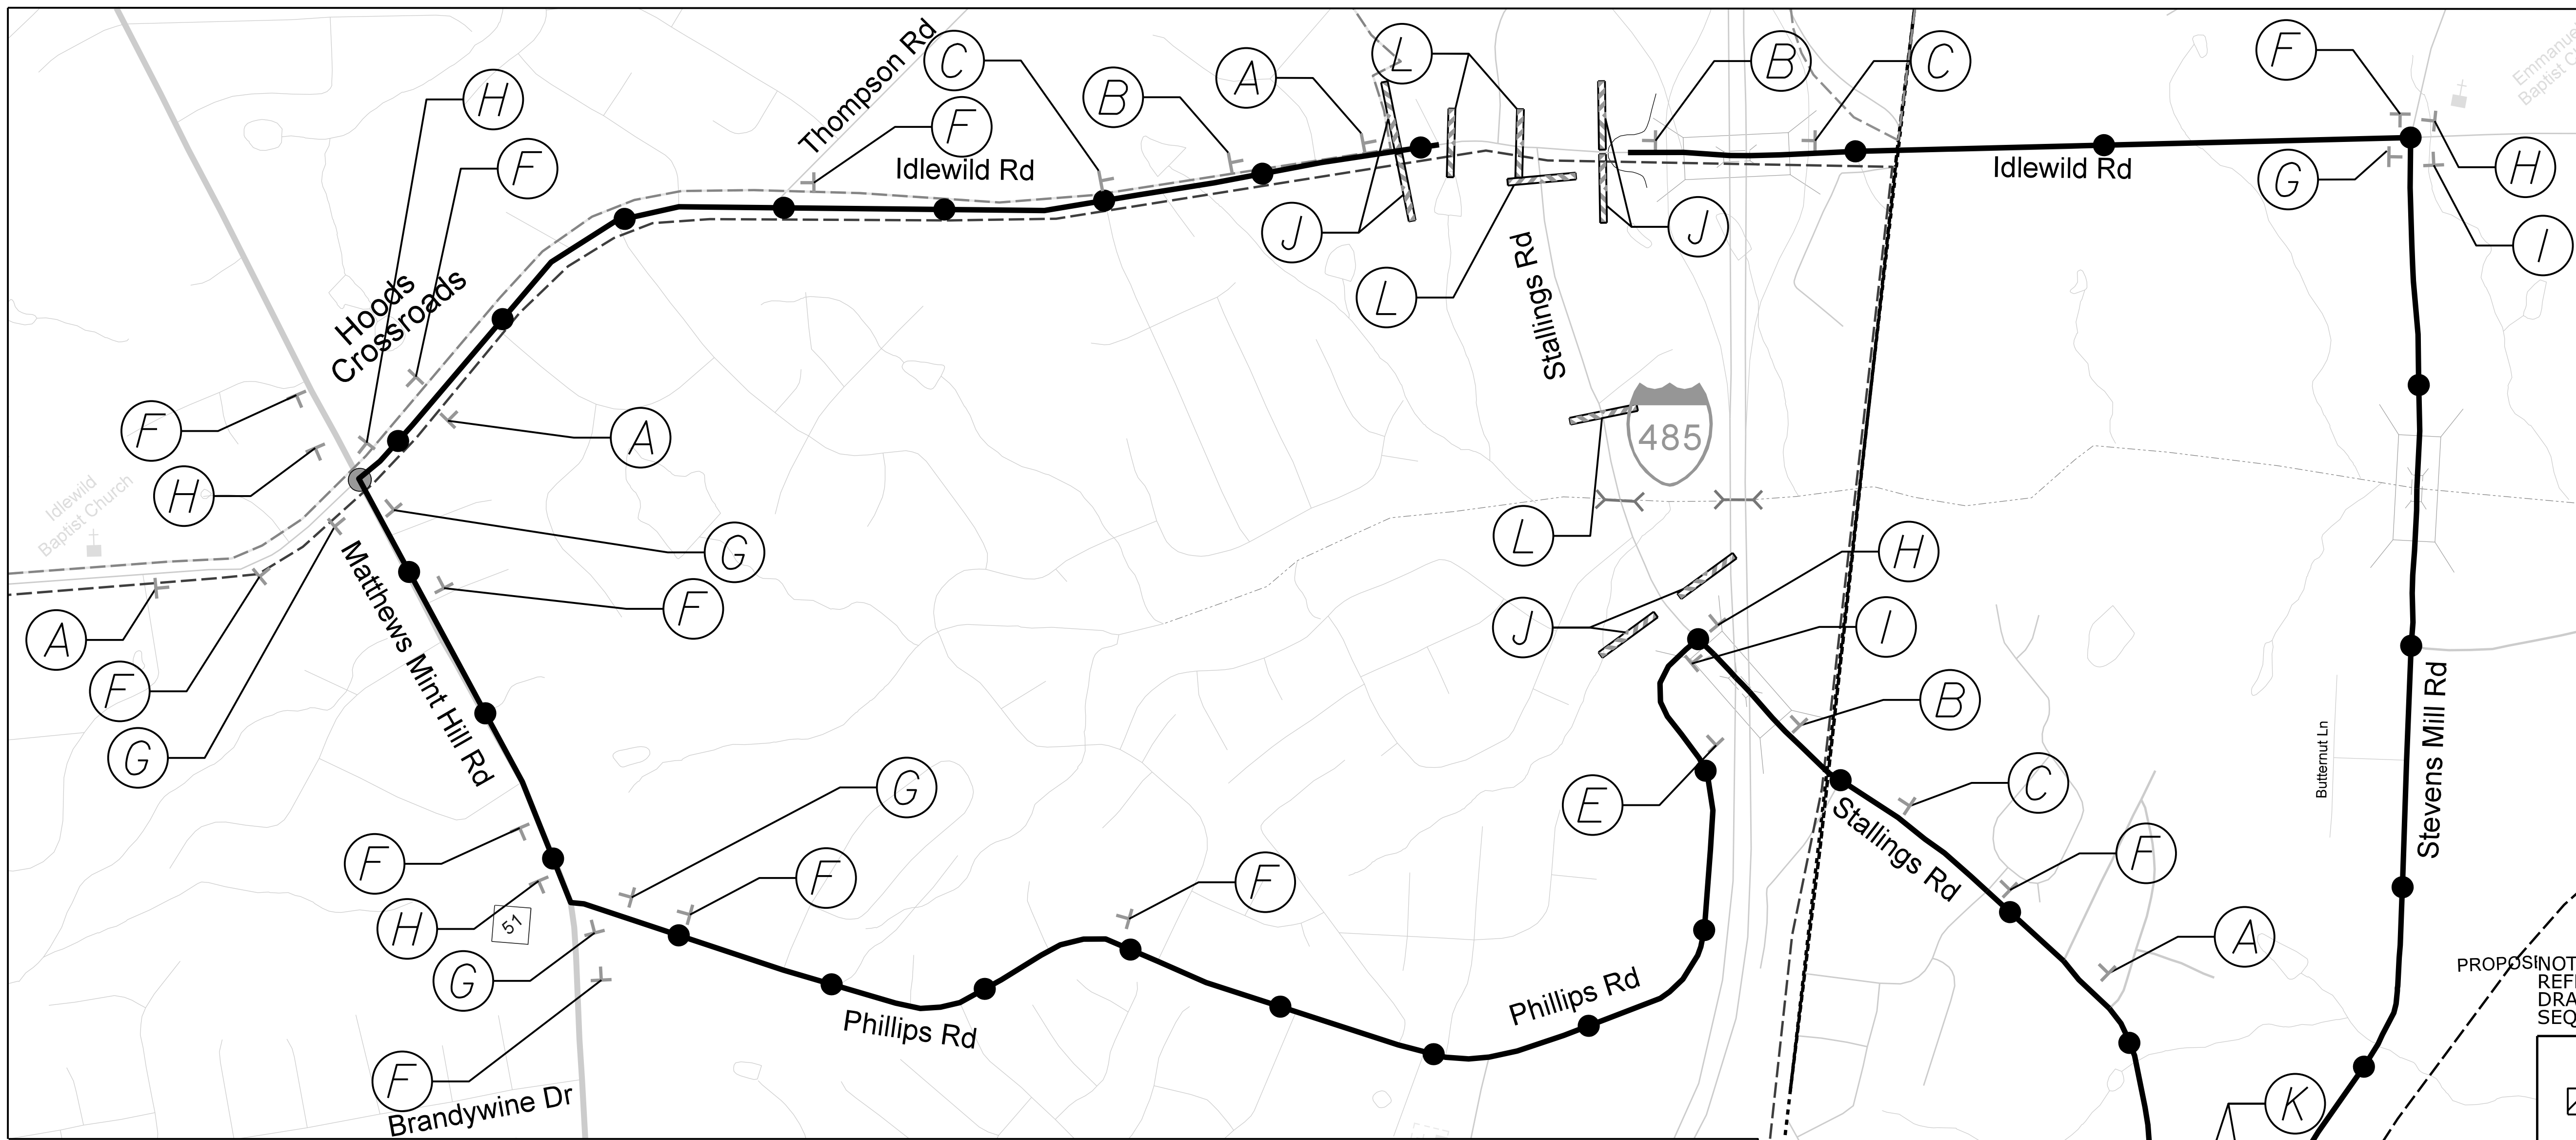


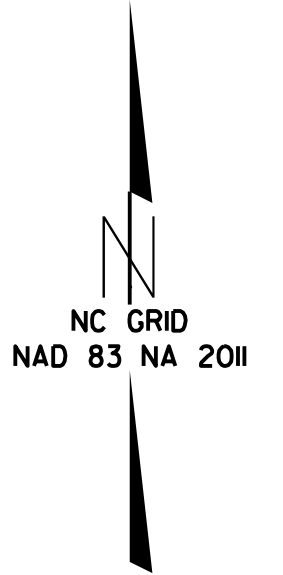

PROPOSED NOTE: REFER TO ROADWAY STANDARD DRAWINGS 1101.03 FOR PROPER SEQUENCING OF DETOUR SIGNS

LEGEND

- WORK AREA
- DETOUR ROUTE
- STATIONARY SIGN
- TYPE III BARRICADE

Sign Details:

- A:** ROAD CLOSED AHEAD (W20-3 48" X 48")
- B:** ROAD CLOSED 500 FT (W20-3 48" X 48")
- C:** ROAD CLOSED 1000 FT (W20-3 48" X 48")
- D:** ROAD CLOSED AHEAD (W20-3 48" X 48")
- E:** ROAD CLOSED AHEAD (W20-3 48" X 48")
- F:** DETOUR AHEAD (W20-2 48" X 48")
- G:** DETOUR (24" X 12" M4-8 SD1)
- H:** DETOUR (24" X 12" M4-8 SD1)
- I:** END DETOUR (M4-8 A 24" X 18")
- J:** ROAD CLOSED TO THRU TRAFFIC (R11-4 60" x 30") TYPE III BARRICADE
- K:** ROAD CLOSED TO THRU TRAFFIC (R11-4 60" x 30") TYPE III BARRICADE
- L:** ROAD CLOSED (R11-2 48" x 30") TYPE III BARRICADE(S)

Plaque Details:

- Next Right:** SP-4R 42" X 12"
- Next Left:** SP-4L 42" X 12"
- Detour Right:** M6-1 21" X 15"
- Detour Left:** M6-1 L 21" X 15"

SEAL

FRANK D. WASTON, JR.
NORTH CAROLINA PROFESSIONAL ENGINEER
SEAL 037923

DocuSigned by:
Frank Waston
7/8/2025 P.E.

Kimley»Horn



**DETOUR SHEET
PHASE 3**