
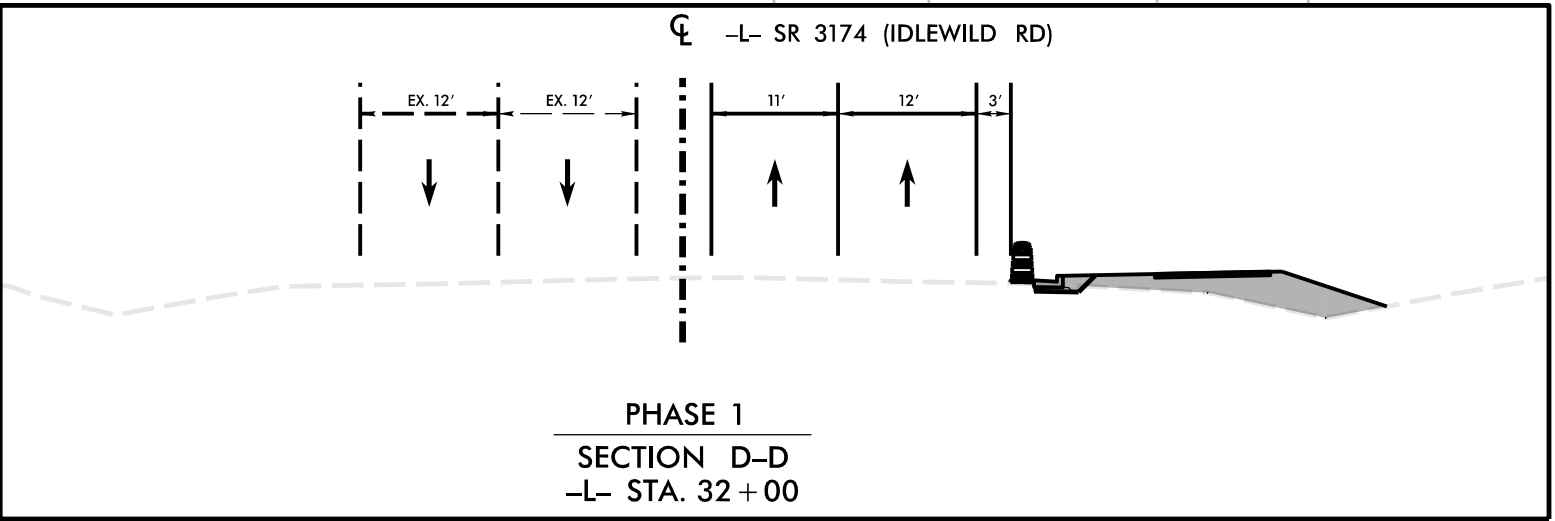


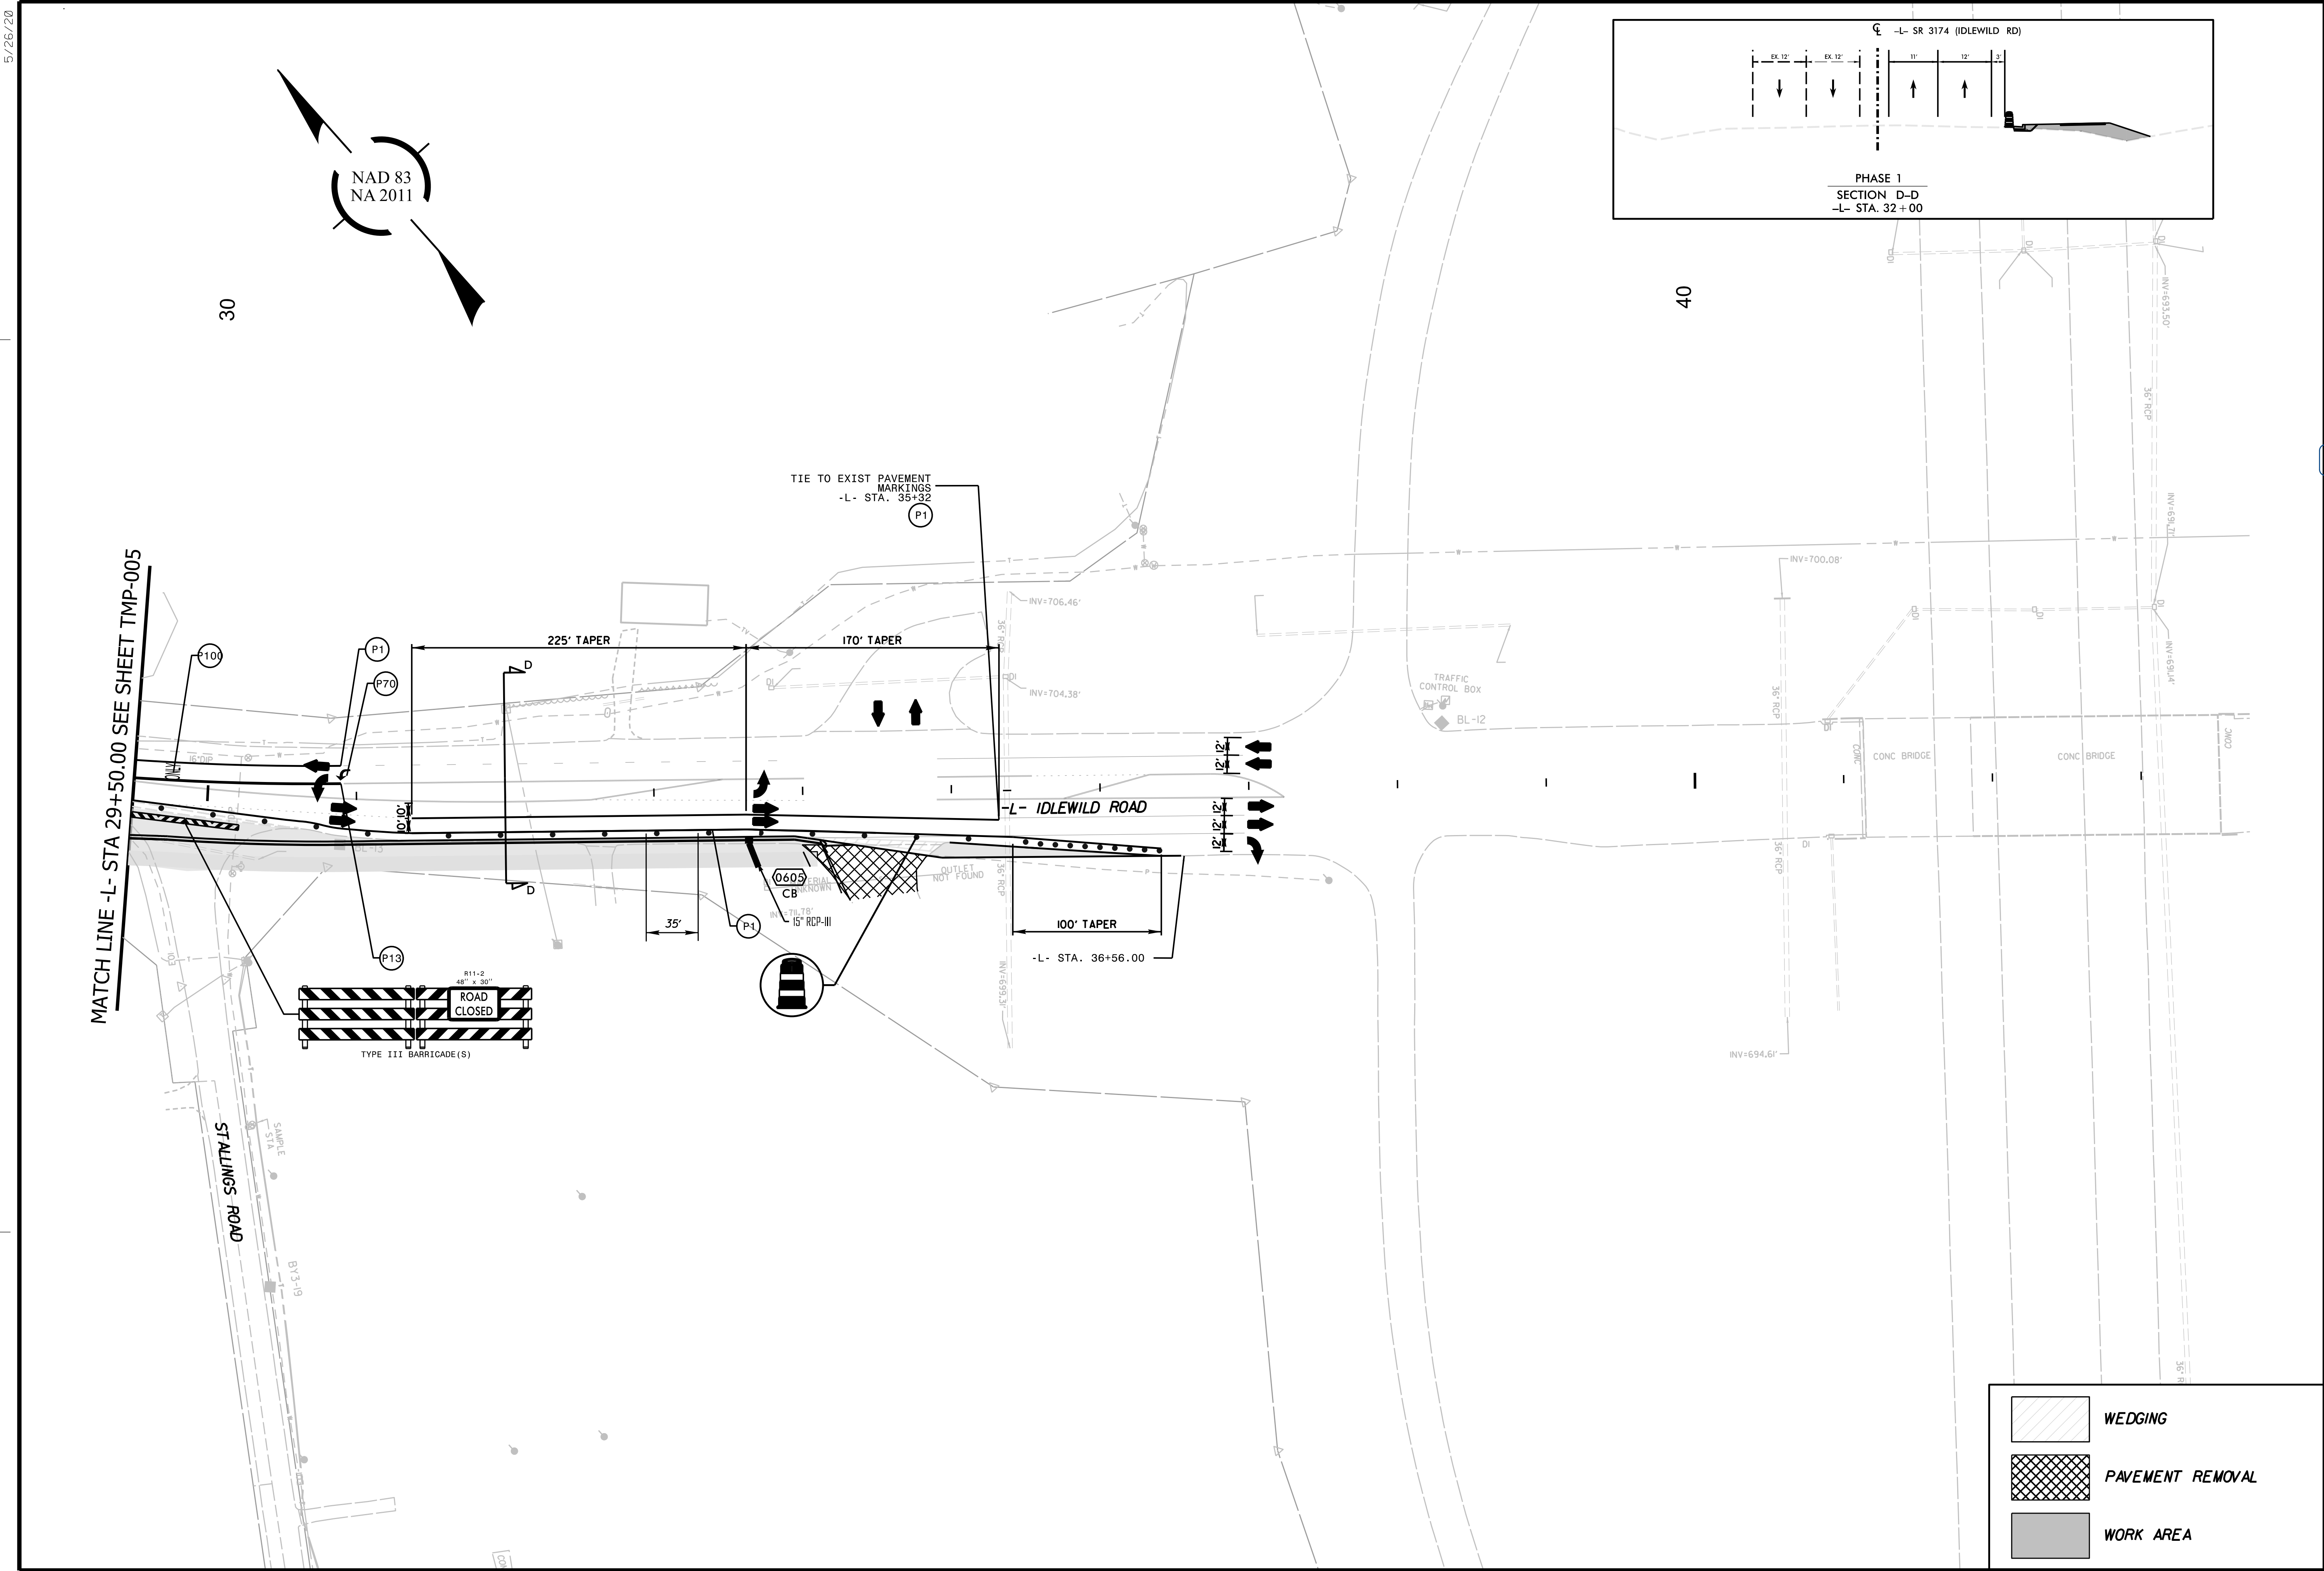

- WEDGING
- PAVEMENT REMOVAL
- WORK AREA

U-4913A

TMP-006

NORTH CAROLINA

DEPARTMENT OF TRANSPORTATION

MECKLENBURG COUNTY

ROADWAY DESIGN UNIT

ROADWAY DESIGN ENGINEER

SEAL

037923

JOHN W. MASTERS, JR.

HYDRAULICS ENGINEER

SEAL

037923

JOHN W. MASTERS, JR.

DOCUMENT NOT CONSIDERED FINAL

UNLESS ALL SIGNATURES COMPLETED

PREPARED BY

Kimley Horn

PHASE 1
PLAN SHEET

REVISIONS