



MATCH LINE -Y3- STA 15+00.00 SEE SHEET TMP-005

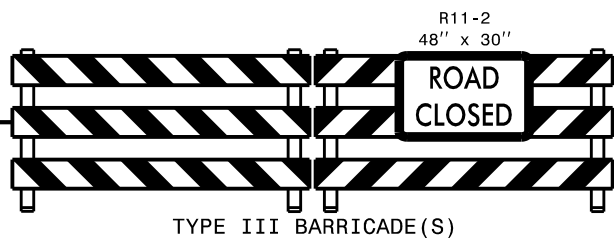

TIE OUT OF STALLINGS TO STOP HERE AT -Y3-23+50 AND WILL BE COMPLETED IN PHASE 3 ONCE ROAD CLOSURES ARE APPLIED AS SHOWN ON SHEET TCP-2

MATCH LINE -Y3- STA 23+50.00 SEE SHEET TMP-013

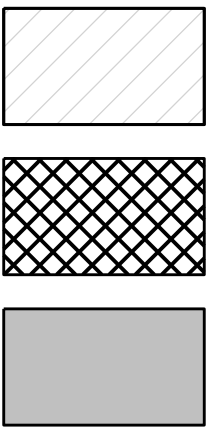

WEDGING

PAVEMENT REMOVAL

WORK AREA

U-4913A

TMP-007

NORTH CAROLINA
DEPARTMENT OF TRANSPORTATION
MECKLENBURG COUNTY

ROADWAY DESIGN UNIT
ROADWAY DESIGN
ENGINEER

DOCUMENT NOT CONSIDERED FINAL
UNLESS ALL SIGNATURES COMPLETED

HYDRAULICS
ENGINEER

DOCUMENT NOT CONSIDERED FINAL
UNLESS ALL SIGNATURES COMPLETED

PREPARED BY

PHASE 1
PLAN SHEET

REVISIONS