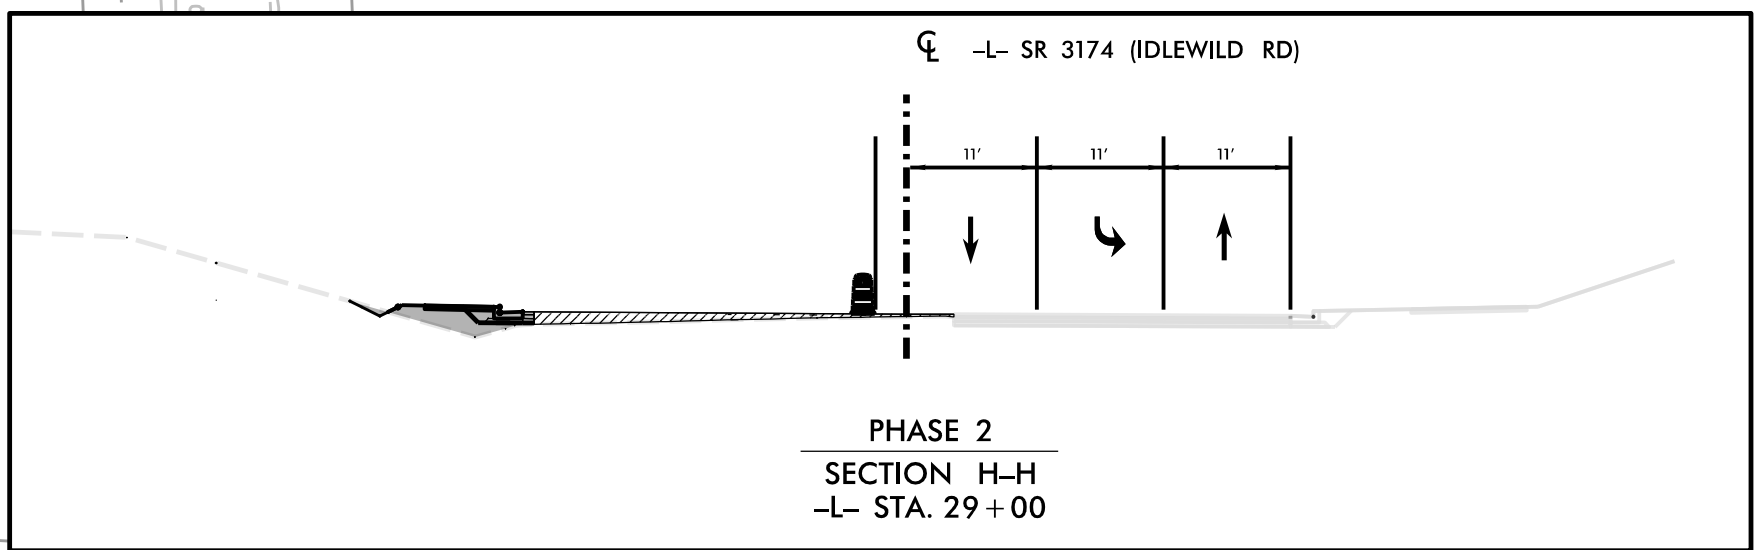
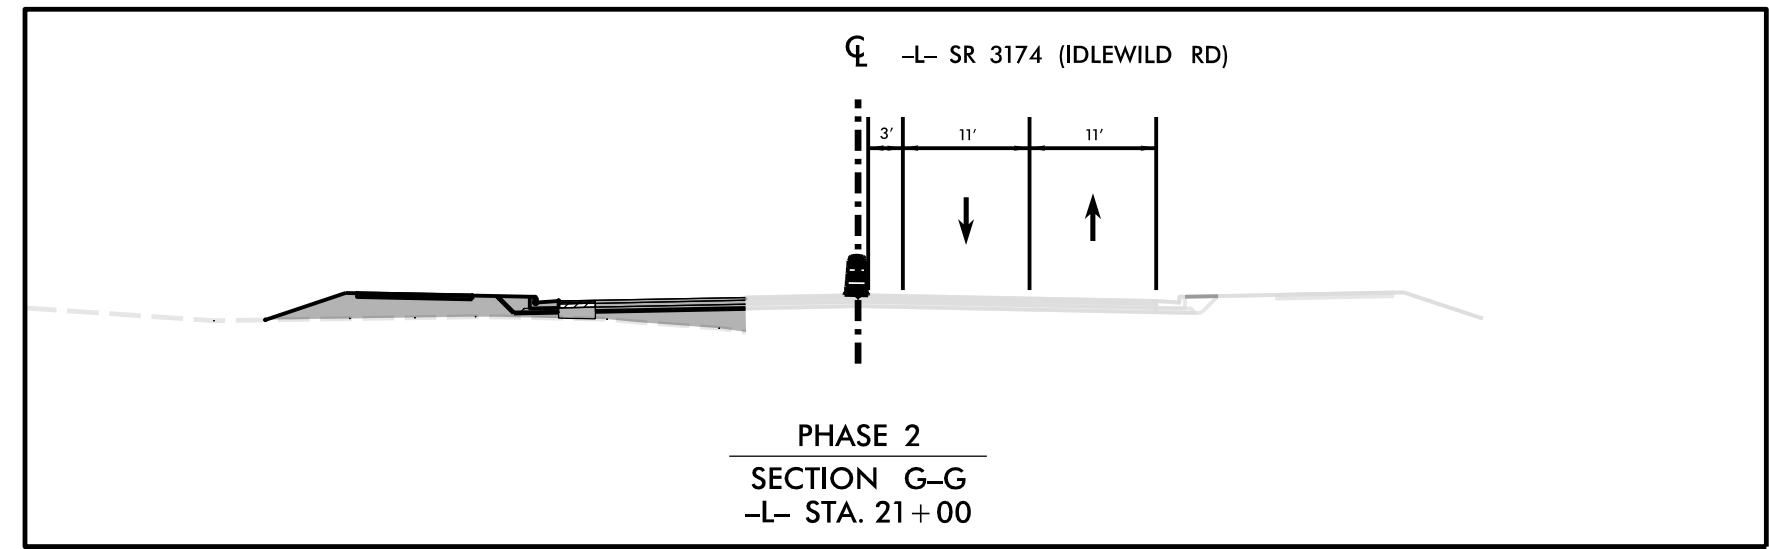


The logo for NAD 83 NA 2011, featuring the text "NAD 83" and "NA 2011" inside a stylized circular emblem with four curved segments.

U-4913A	TMP-009
NORTH CAROLINA DEPARTMENT OF TRANSPORTATION MECKLENBURG COUNTY	
	
ROADWAY DESIGN UNIT	
ROADWAY DESIGN ENGINEER	
	
DOCUMENT NOT CONSIDERED FINAL UNLESS ALL SIGNATURES COMPLETED	
HYDRAULICS ENGINEER	
	
DOCUMENT NOT CONSIDERED FINAL UNLESS ALL SIGNATURES COMPLETED	
PREPARED BY Kimley » Horn	

PHASE 2
PLAN SHEET

REVISIONS

 **WEDGING**
 **PAVEMENT REMOVAL**
 **WORK AREA**