

MATCH LINE -L- STA 29+50.00 SEE SHEET TMP-009

30

40

NAD 83
NA 2011

TRAFFIC
SHIFT
AHEAD

W31-1
48" X 48"

TRAFFIC
CONTROL BOX
BL-12

CONC BRIDGE

CONC BRIDGE

CONC

-L- STA. 37+43.00

0612
CB

15" RCP-III

15" RCP-III

18" RCP-III

0608
CB

CR

P70

P13

P70

0604
TB 2GI
COVER W/
STEEL PLATE

P4

P70

P3

P4

P3

P1

P13

P70

ST ALLINGS ROAD


BY 3-19

30.00'

SAMPLE

STA. 30.00'

CL -L- SR 3174 (IDLEWILD RD)

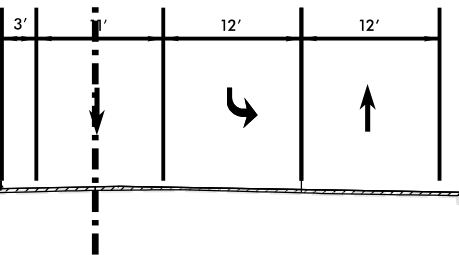

PHASE 2
SECTION 1-1
-L- STA. 32+00

- WEDGING
- PAVEMENT REMOVAL
- WORK AREA

SEE SHEET 2C-5 FOR
STEEL PLATE DETAIL

REVISIONS

U-4913A

TMP-010

NORTH CAROLINA
DEPARTMENT OF TRANSPORTATION
MECKLENBURG COUNTY

ROADWAY DESIGN UNIT
ROADWAY DESIGN
ENGINEER

SEAL
037923

PROFESSIONAL
ENGINEER
ROAD MASTER OF J.R.

DOCUMENT NOT CONSIDERED FINAL
UNLESS ALL SIGNATURES COMPLETED

HYDRAULICS
ENGINEER

SEAL
037923

PROFESSIONAL
ENGINEER
ROAD MASTER OF J.R.

DOCUMENT NOT CONSIDERED FINAL
UNLESS ALL SIGNATURES COMPLETED

PREPARED BY

Kimley»Horn

PHASE 2
PLAN SHEET