



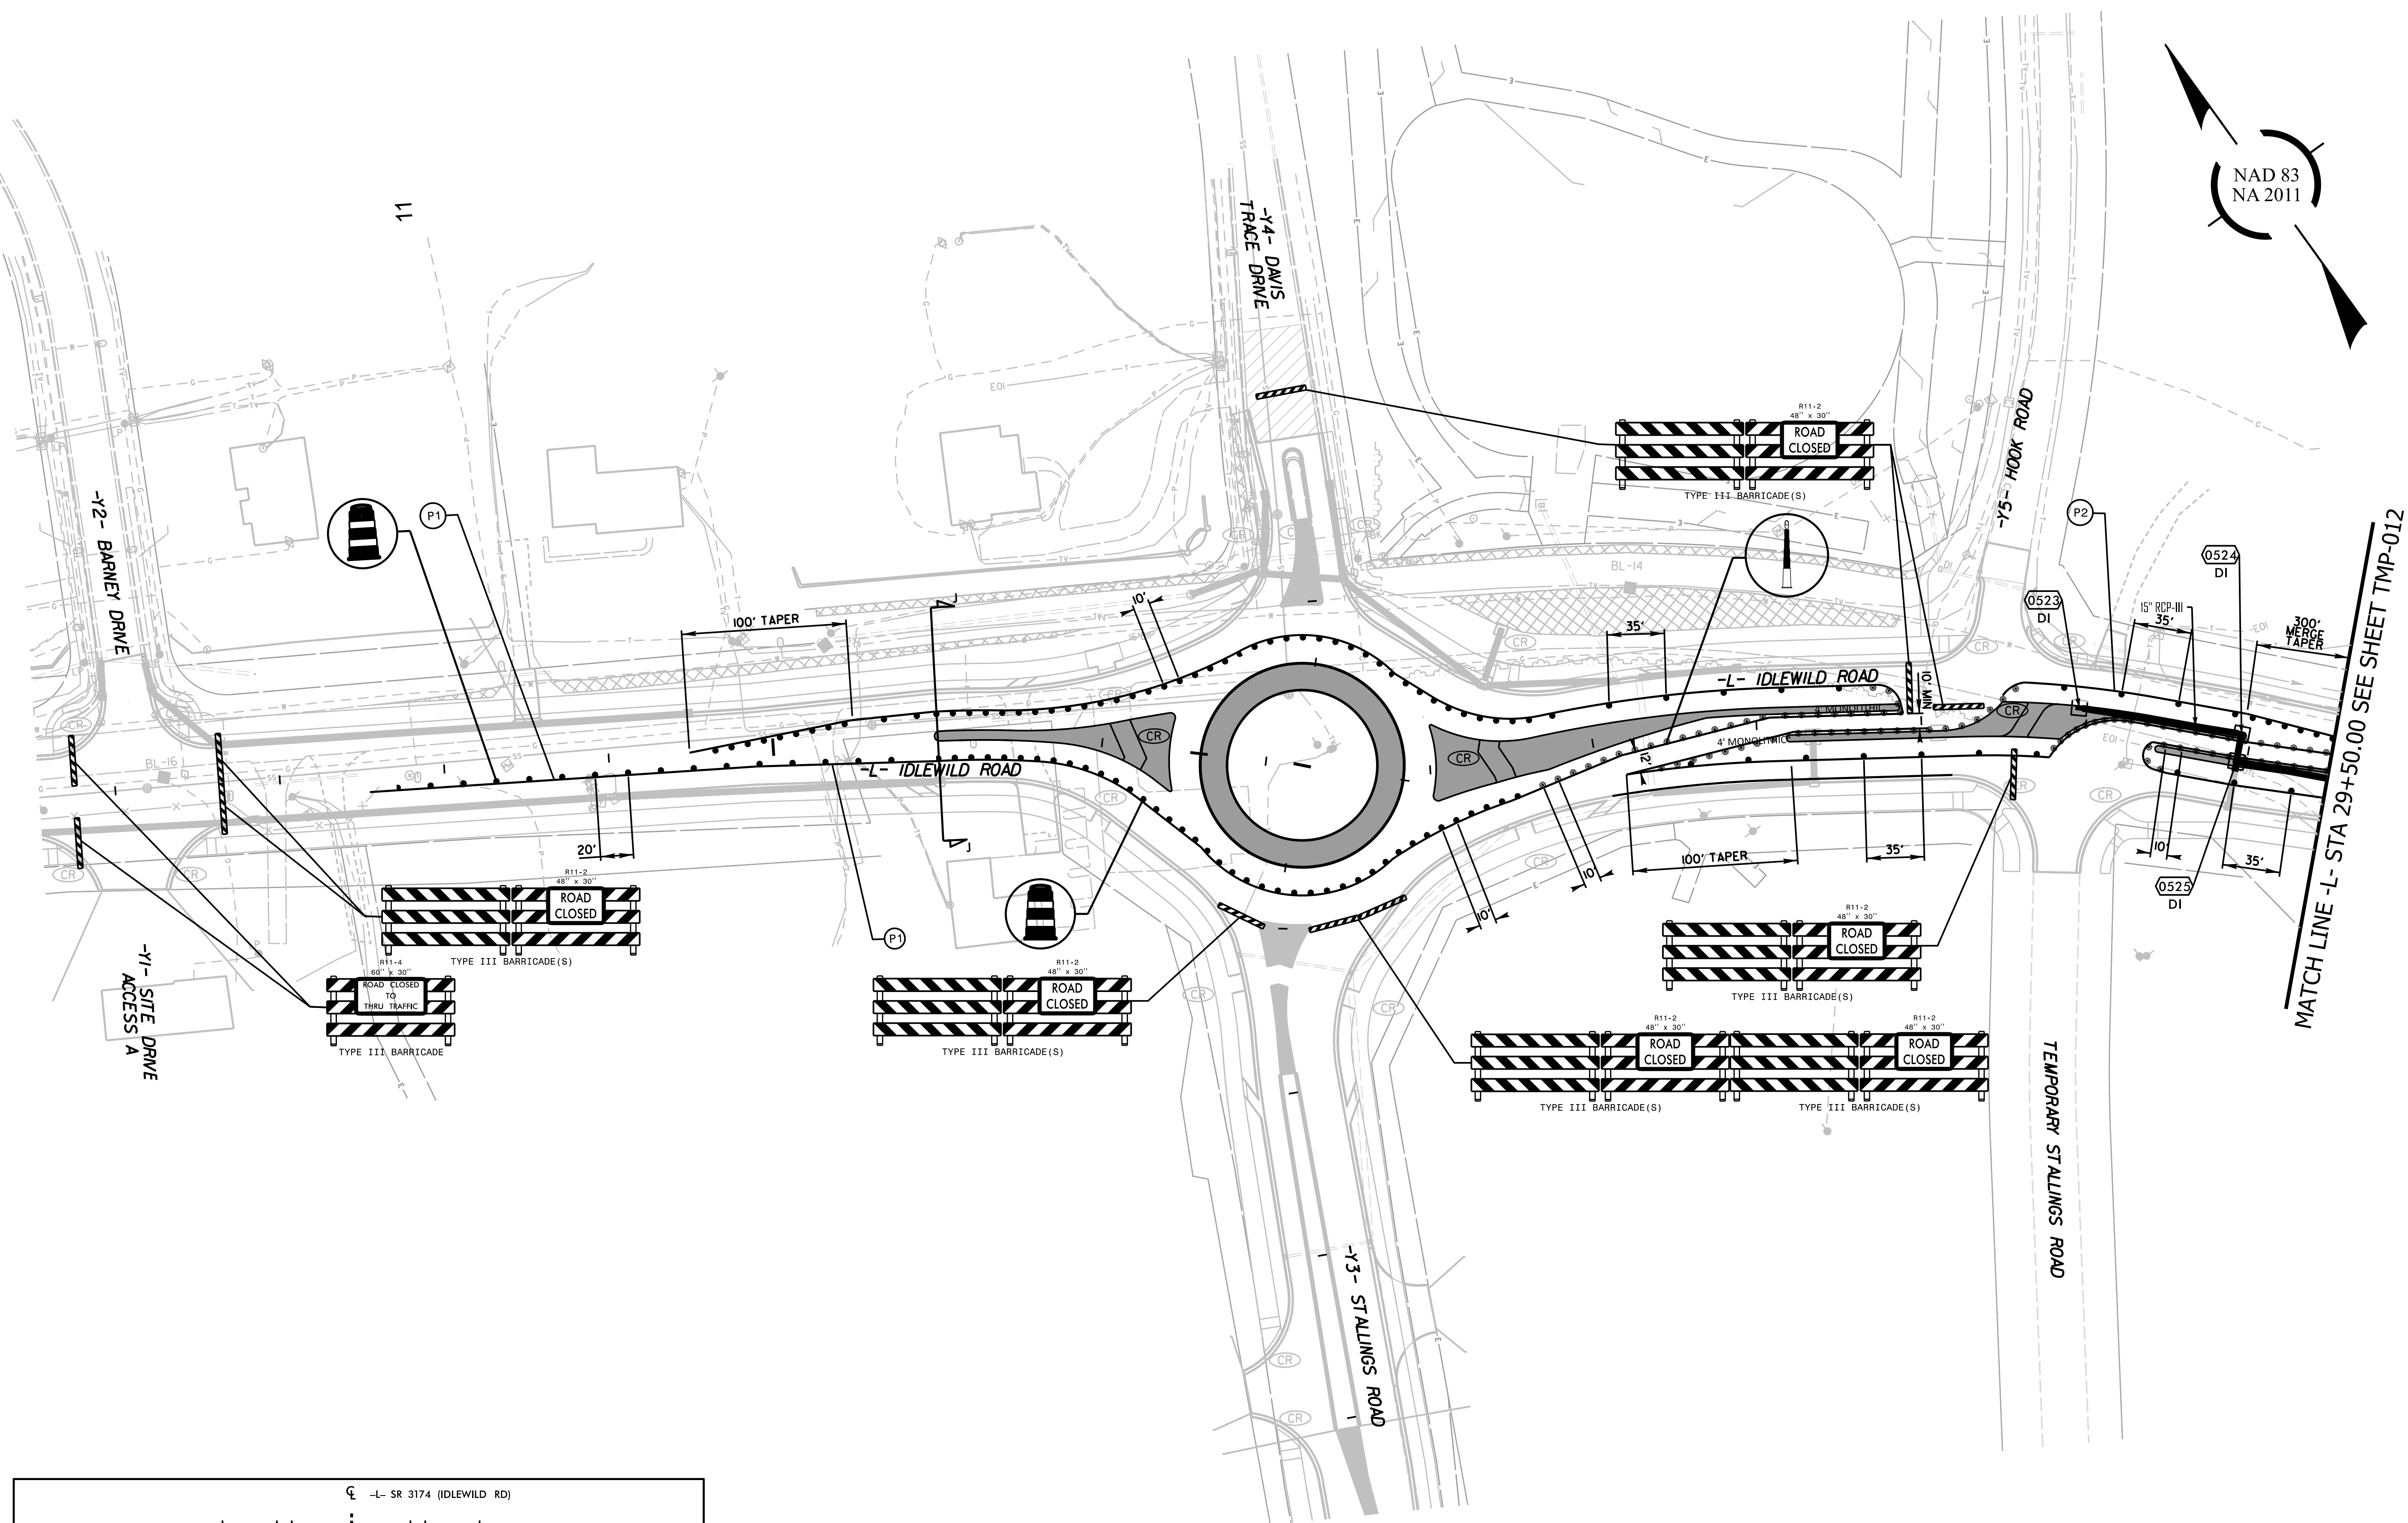

MATCH LINE -L- STA 29+50.00 SEE SHEET TMP-012

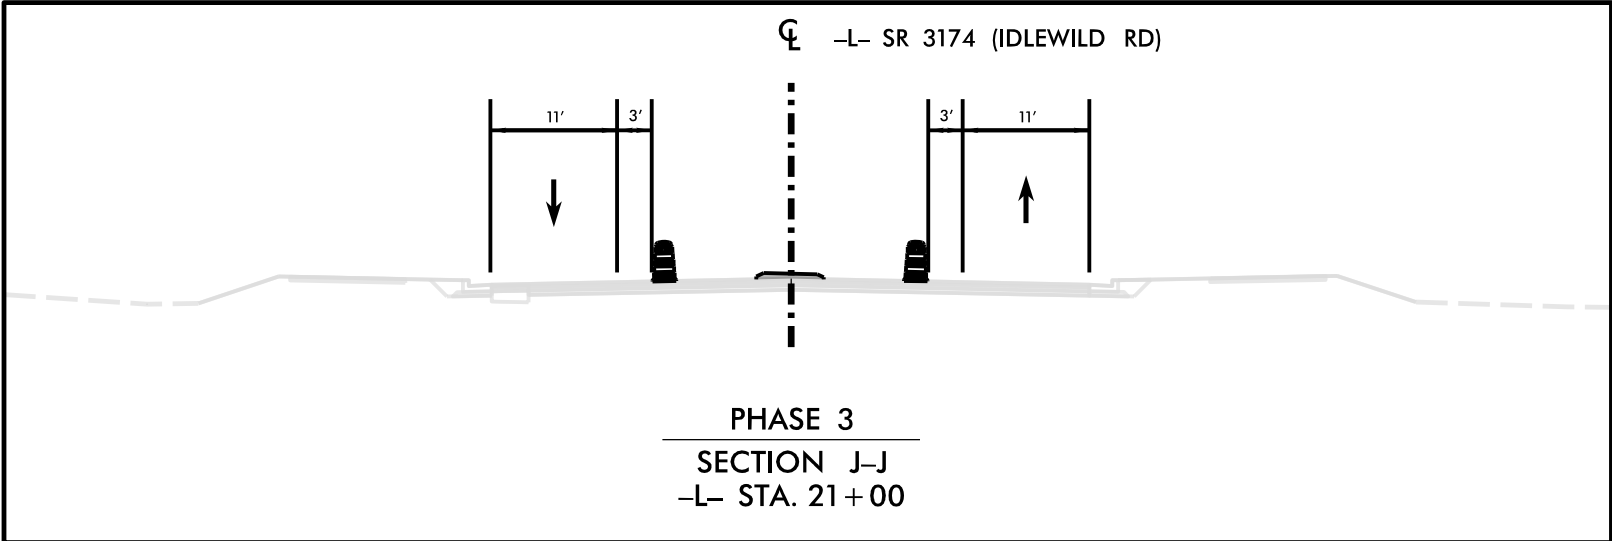

	WEDGING
	PAVEMENT REMOVAL
	WORK AREA

U-4913A

TMP-011

NORTH CAROLINA
DEPARTMENT OF TRANSPORTATION
MECKLENBURG COUNTY

ROADWAY DESIGN UNIT

ROADWAY DESIGN
ENGINEER

DOCUMENT NOT CONSIDERED FINAL
UNLESS ALL SIGNATURES COMPLETED

HYDRAULICS
ENGINEER

DOCUMENT NOT CONSIDERED FINAL
UNLESS ALL SIGNATURES COMPLETED

PREPARED BY

PHASE 3
PLAN SHEET

REVISIONS