


THERMOPLASTIC PAVEMENT MARKING SYMBOLS

T70-THERMOPLASTIC (90 MIL)	LEFT TURN ARROW
T71-THERMOPLASTIC (90 MIL)	RIGHT TURN ARROW
T72-THERMOPLASTIC (90 MIL)	STRAIGHT ARROW
T74-THERMOPLASTIC (90 MIL)	COMBO. RIGHT/STRAIGHT ARROW
T79-THERMOPLASTIC (90 MIL)	MERGE ARROW
T103-THERMOPLASTIC (90 MIL)	24" YIELD LINE TRIANGLE
T112-THERMOPLASTIC (90 MIL)	FISH-HOOK RIGHT/STRAIGHT ARROW
T117-THERMOPLASTIC (90 MIL)	FISH-HOOK W/CIRCLE LEFT/STRAIGHT ARROW
T118-THERMOPLASTIC (90 MIL)	FISH-HOOK W/CIRCLE LEFT/RIGHT/STRAIGHT ARROW

PAVEMENT MARKER LEGEND

 – CRYSTAL /RED PAVEMENT MARKER

 – YELLOW /YELLOW PAVEMENT MARKER

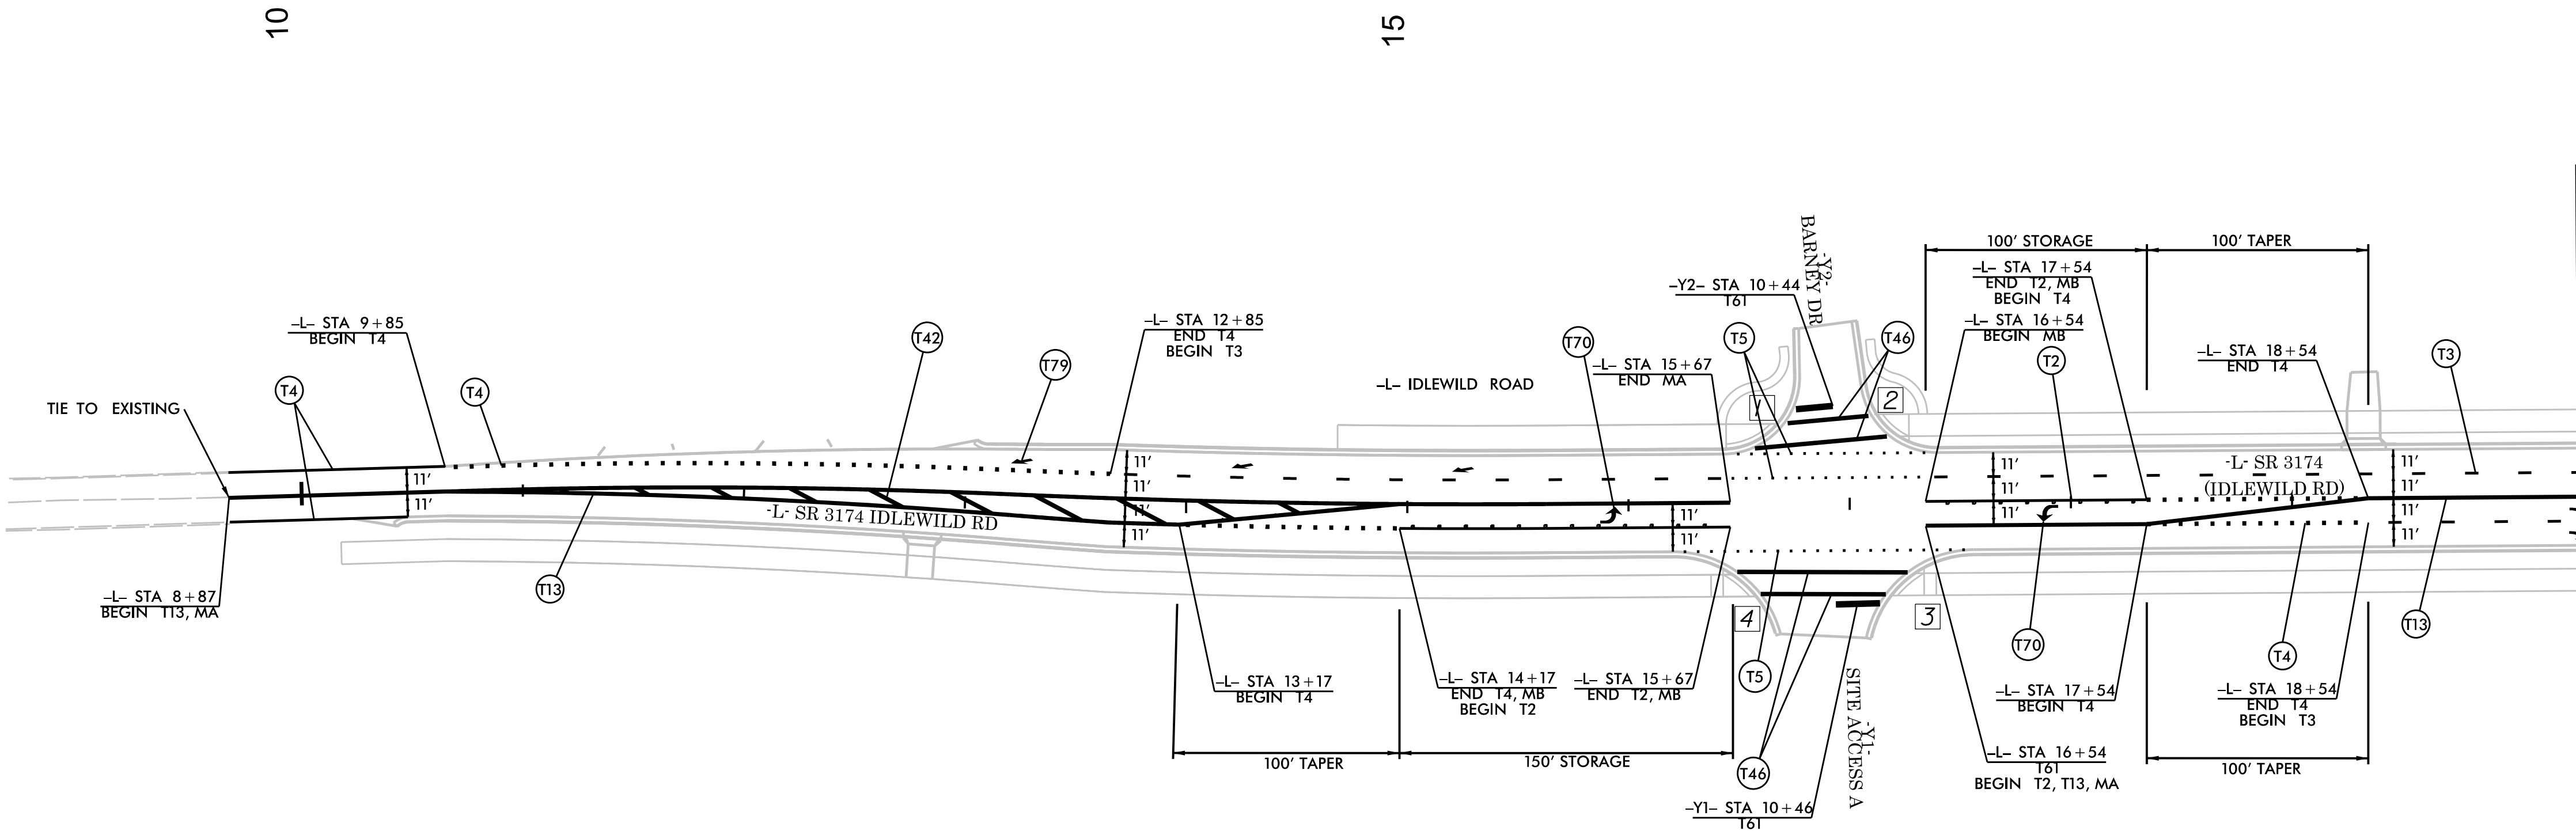

MATCH LINE -L- STA 19+50.00 SEE SHEET 005